
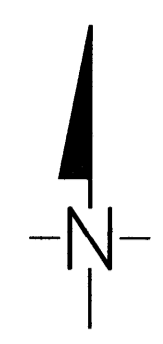



Drawing No. 337-2860-01 Date: 07/23/2009  
 Project: THORN BURY GATE TOWN OF THE BLUE MOUNTAINS  
 Scale: 1:400  
 Drawn By: I.T.M. Design By: I.T.M. Project: 337-2860  
 Date: 07/23/2009 Check By: C.F.C. Drawing: 707

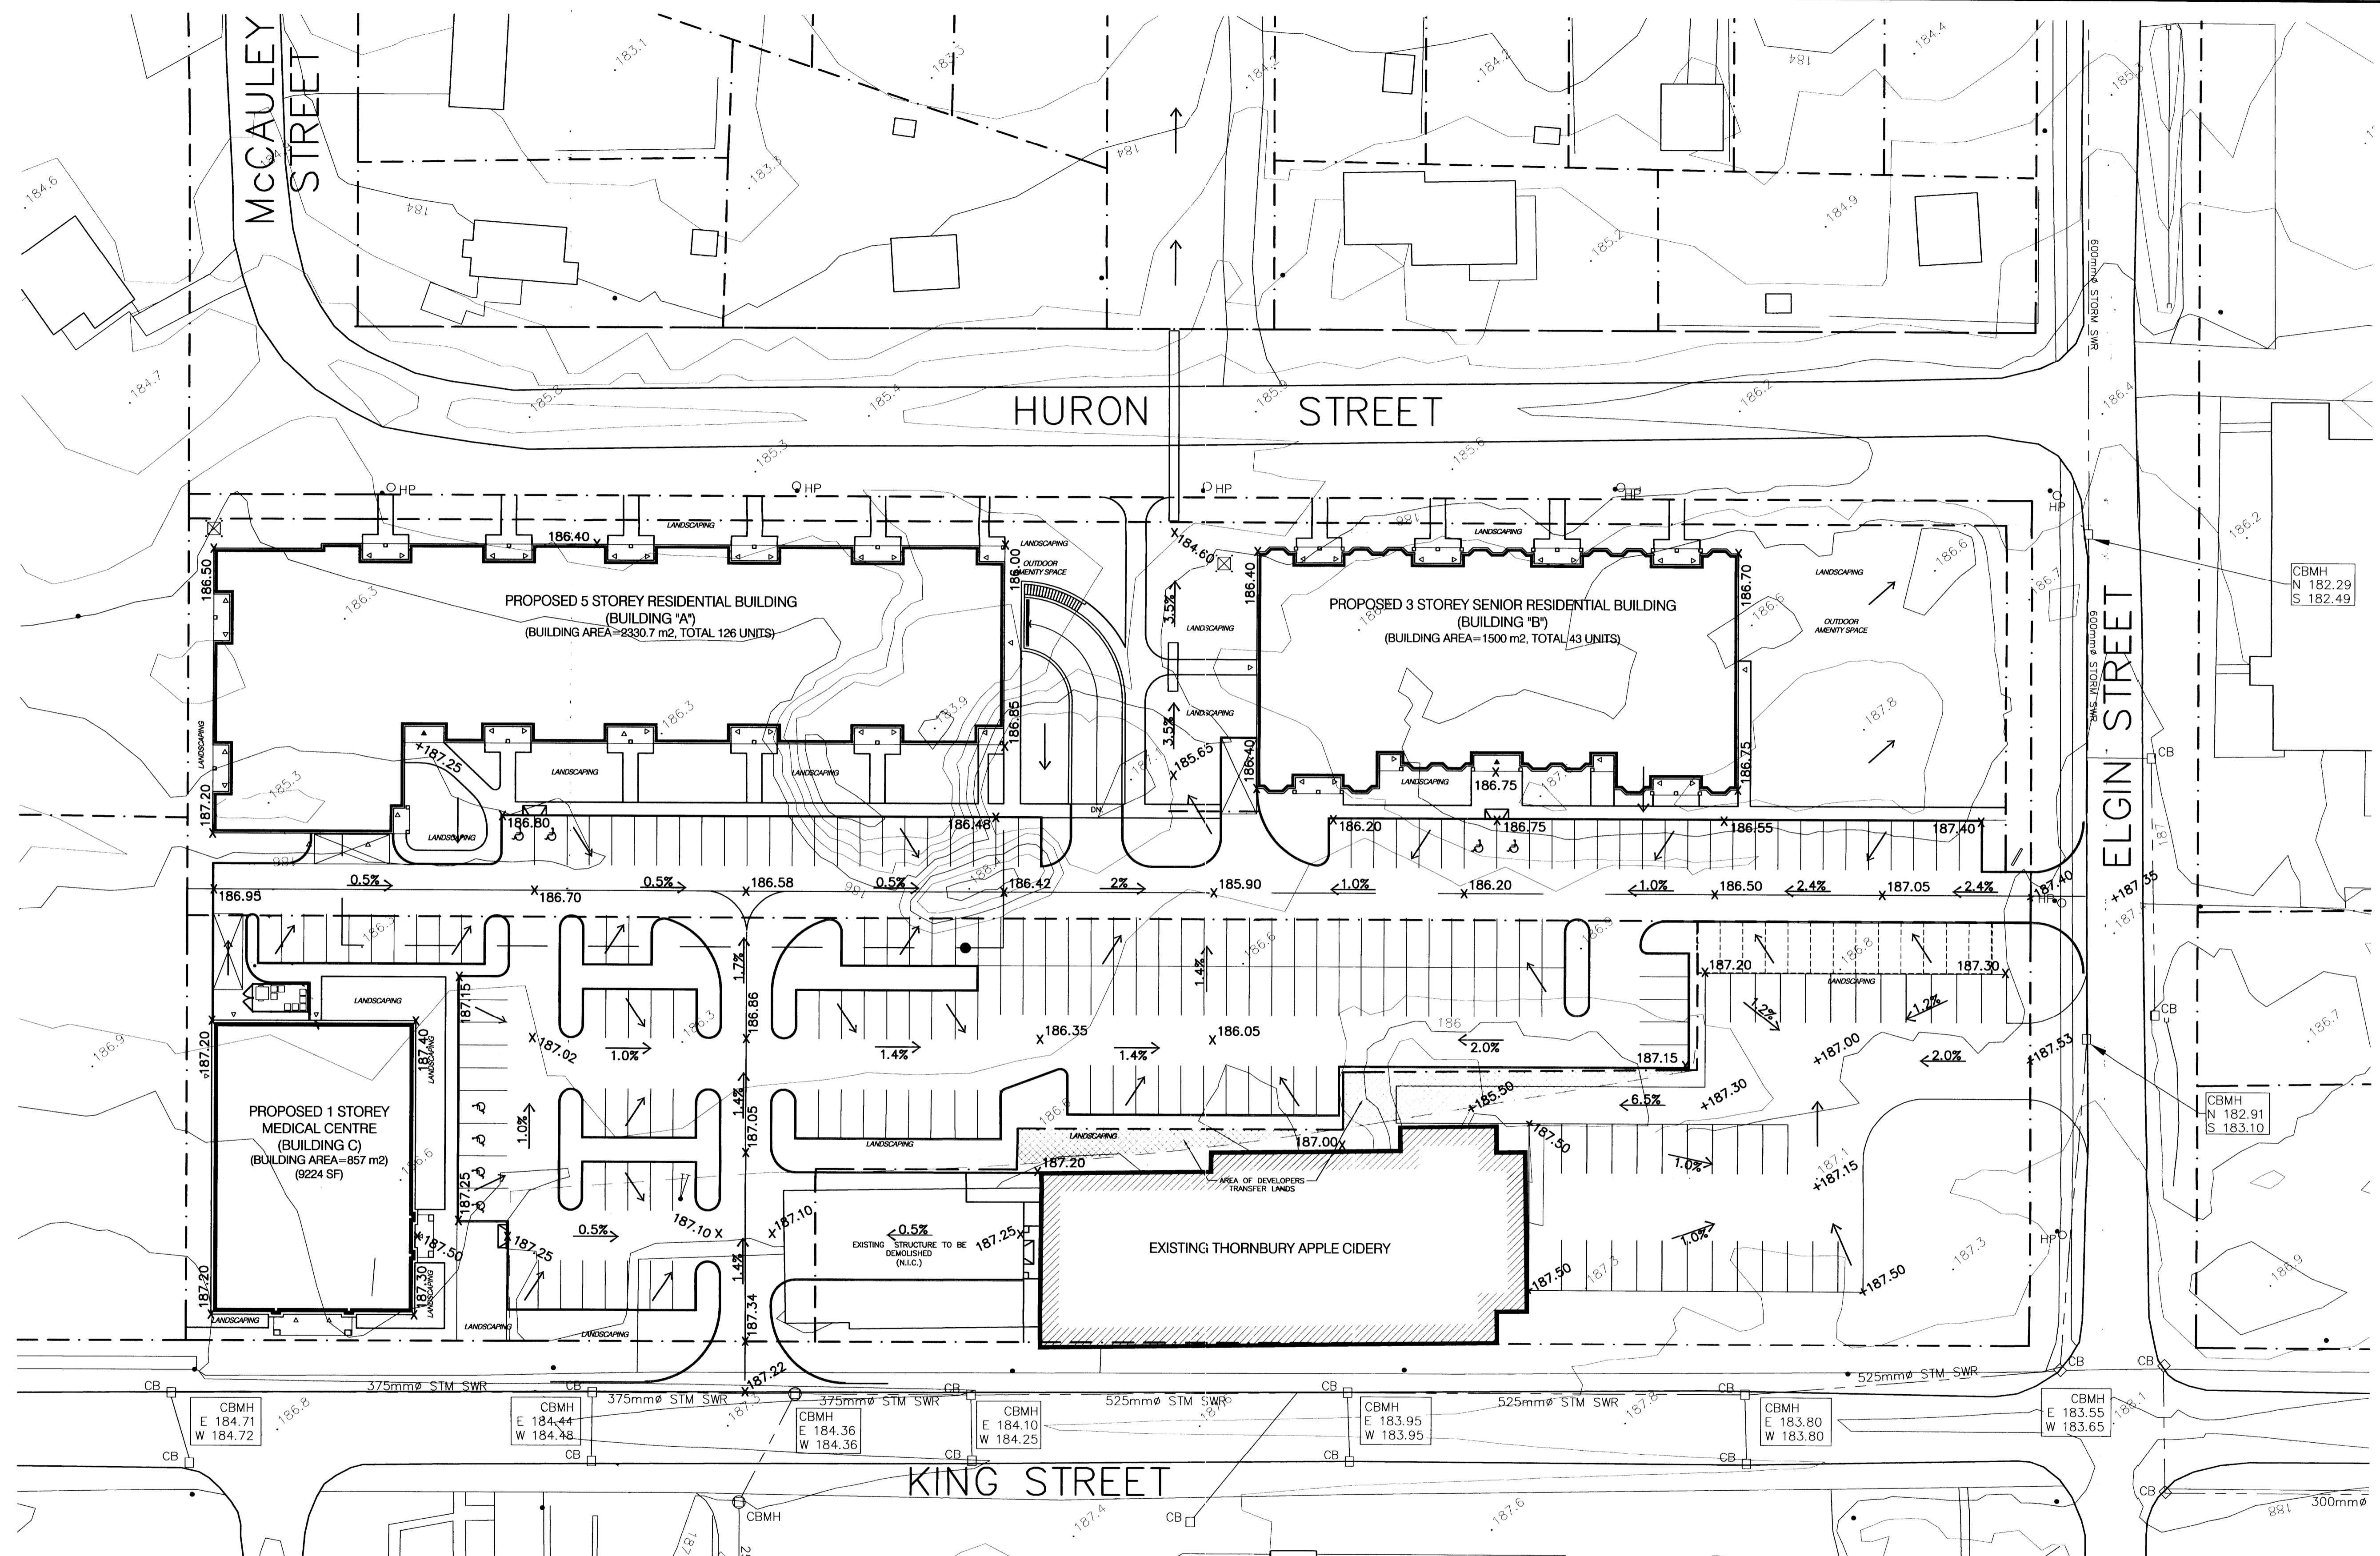

**LEGEND**

- ← DRAINAGE DIRECTION
- - - EXISTING STORM SEWER
- EXISTING STORM SERVICE
- x186.58 PROPOSED ELEVATION
- .186.8 EXISTING ELEVATION
- EXISTING CATCH BASIN

Project  
**THORN BURY GATE**  
 TOWN of THE BLUE MOUNTAINS  
 Drawing  
**PRELIMINARY GRADING & DRAINAGE PLAN**

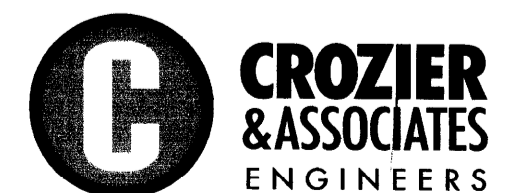

**CROZIER & ASSOCIATES**  
 ENGINEERS  
 110 PINE STREET,  
 COLLINGWOOD, ON L9Y 2N9  
 705 446-3510 T  
 705 446-3520 F  
 WWW.CFCROZIER.CA  
 INFO@CFCROZIER.CA

Drawn By	I.T.M.	Design By	I.T.M.	Project	337-2860
Scale	1:400	Date	07/23/2009	Check By	C.F.C.
					Drawing
					707