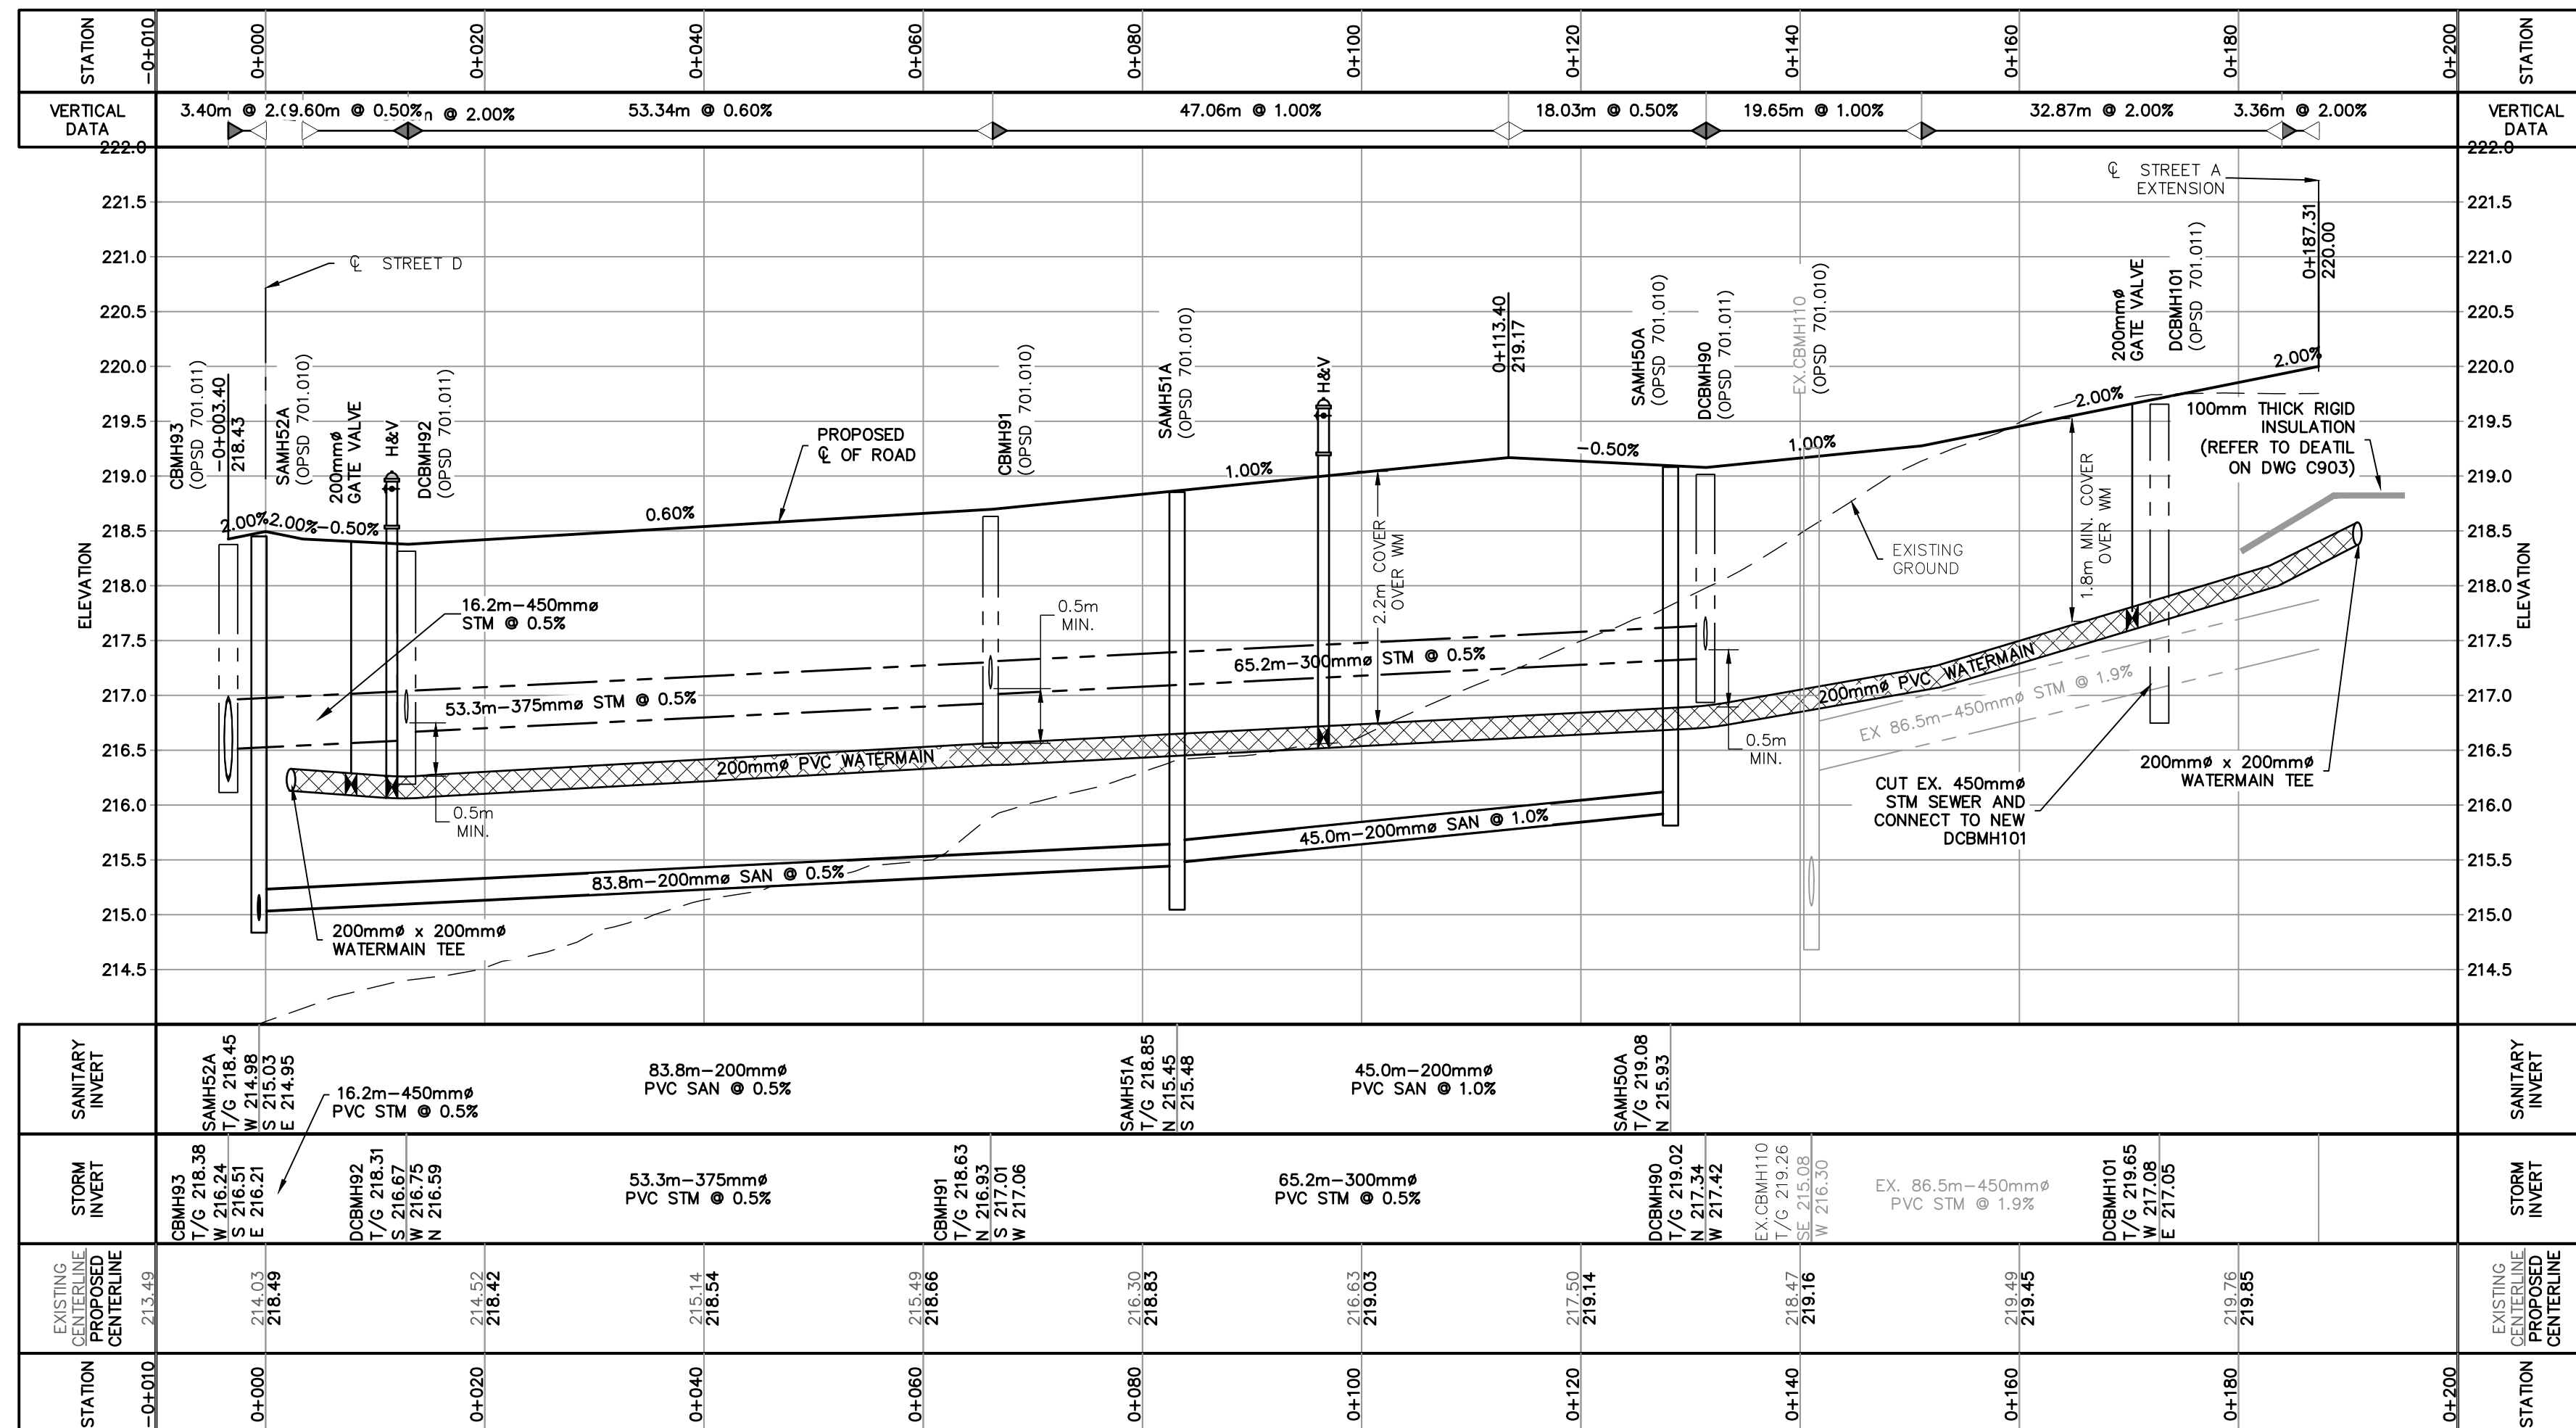
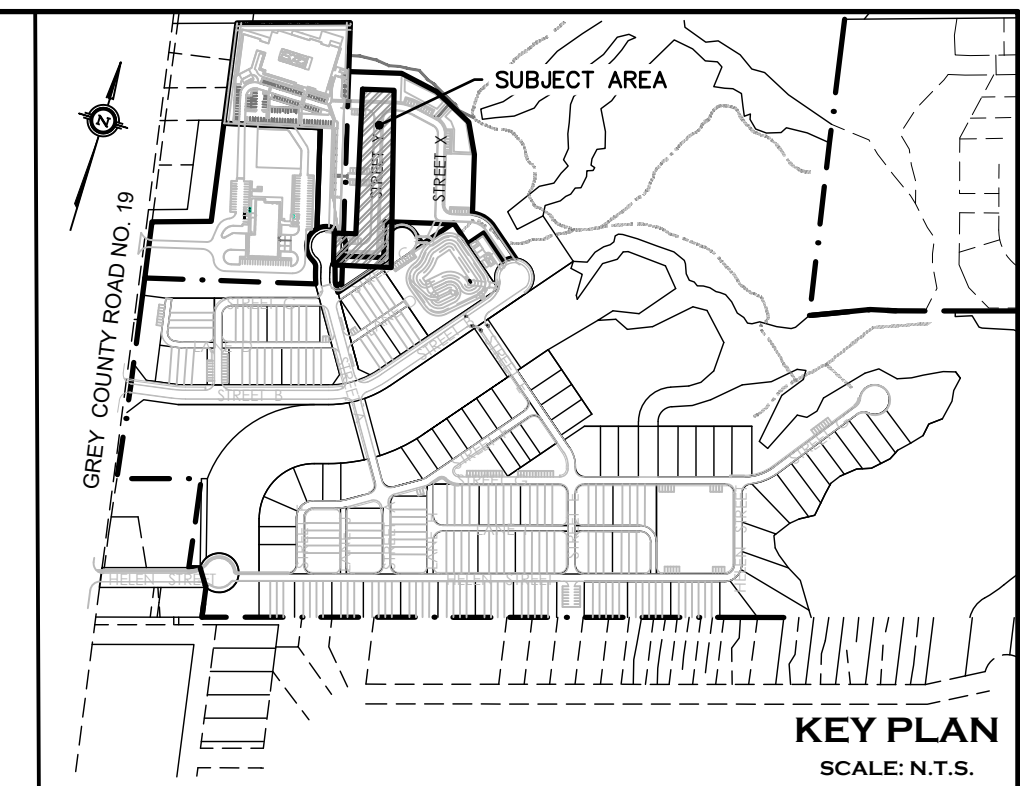
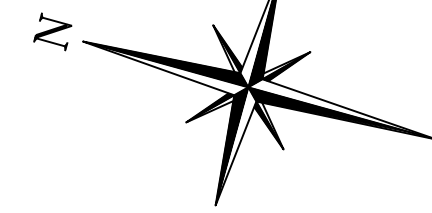


1. THIS DRAWING IS THE EXCLUSIVE PROPERTY OF C.F. CROZIER & ASSOCIATES INC. AND THE MODIFICATION AND/OR REPRODUCTION OF ANY PART OF THIS DRAWING IS STRICTLY PROHIBITED WITHOUT WRITTEN PERMISSION OF C.F. CROZIER & ASSOCIATES INC.
2. THE DIGITAL FILES CONTAIN INTELLECTUAL AND DIGITAL DATA PROPERTY THAT IS THE EXCLUSIVE PROPERTY OF C.F. CROZIER & ASSOCIATES INC. THE CONTRACTOR SHALL BE RESPONSIBLE FOR THE PROTECTION OF THESE FILES ON SITE AND REPORT ANY DISCREPANCIES OR OMISSIONS TO C.F. CROZIER & ASSOCIATES INC. PRIOR TO CONSTRUCTION.
3. THIS DRAWING IS TO BE USED IN CONJUNCTION WITH ALL OTHER PLANS AND DOCUMENTS APPLICABLE TO THIS PROJECT.
4. ALL EXISTING UNDERGROUND UTILITIES TO BE VERIFIED IN THE FIELD BY THE CONTRACTOR PRIOR TO CONSTRUCTION.
5. DO NOT SCALE DRAWINGS.

SBM#1-ELEVATION: 227.78
CONCRETE PIN IN HYDRO POLE AT SOUTH EAST CORNER OF GREY
ROAD No. 19 AND STREET B INTERSECTION.

[illegible]

DATE: YYYY/MM.
2026/06/26

Engineer

HOME FARM RENTAL DEVELOPMENT
TOWN OF THE BLUE MOUNTAINS

PLAN AND PROFILE
STREET 'Y'
(STA 0+000 TO STA 0+200)



Drawn By	B.B.	Design By	B.B.	Project	721-3464
Check By	B.H/J.E/R.W.	Check By	B.H/J.E/R.W.	Drawing	C502