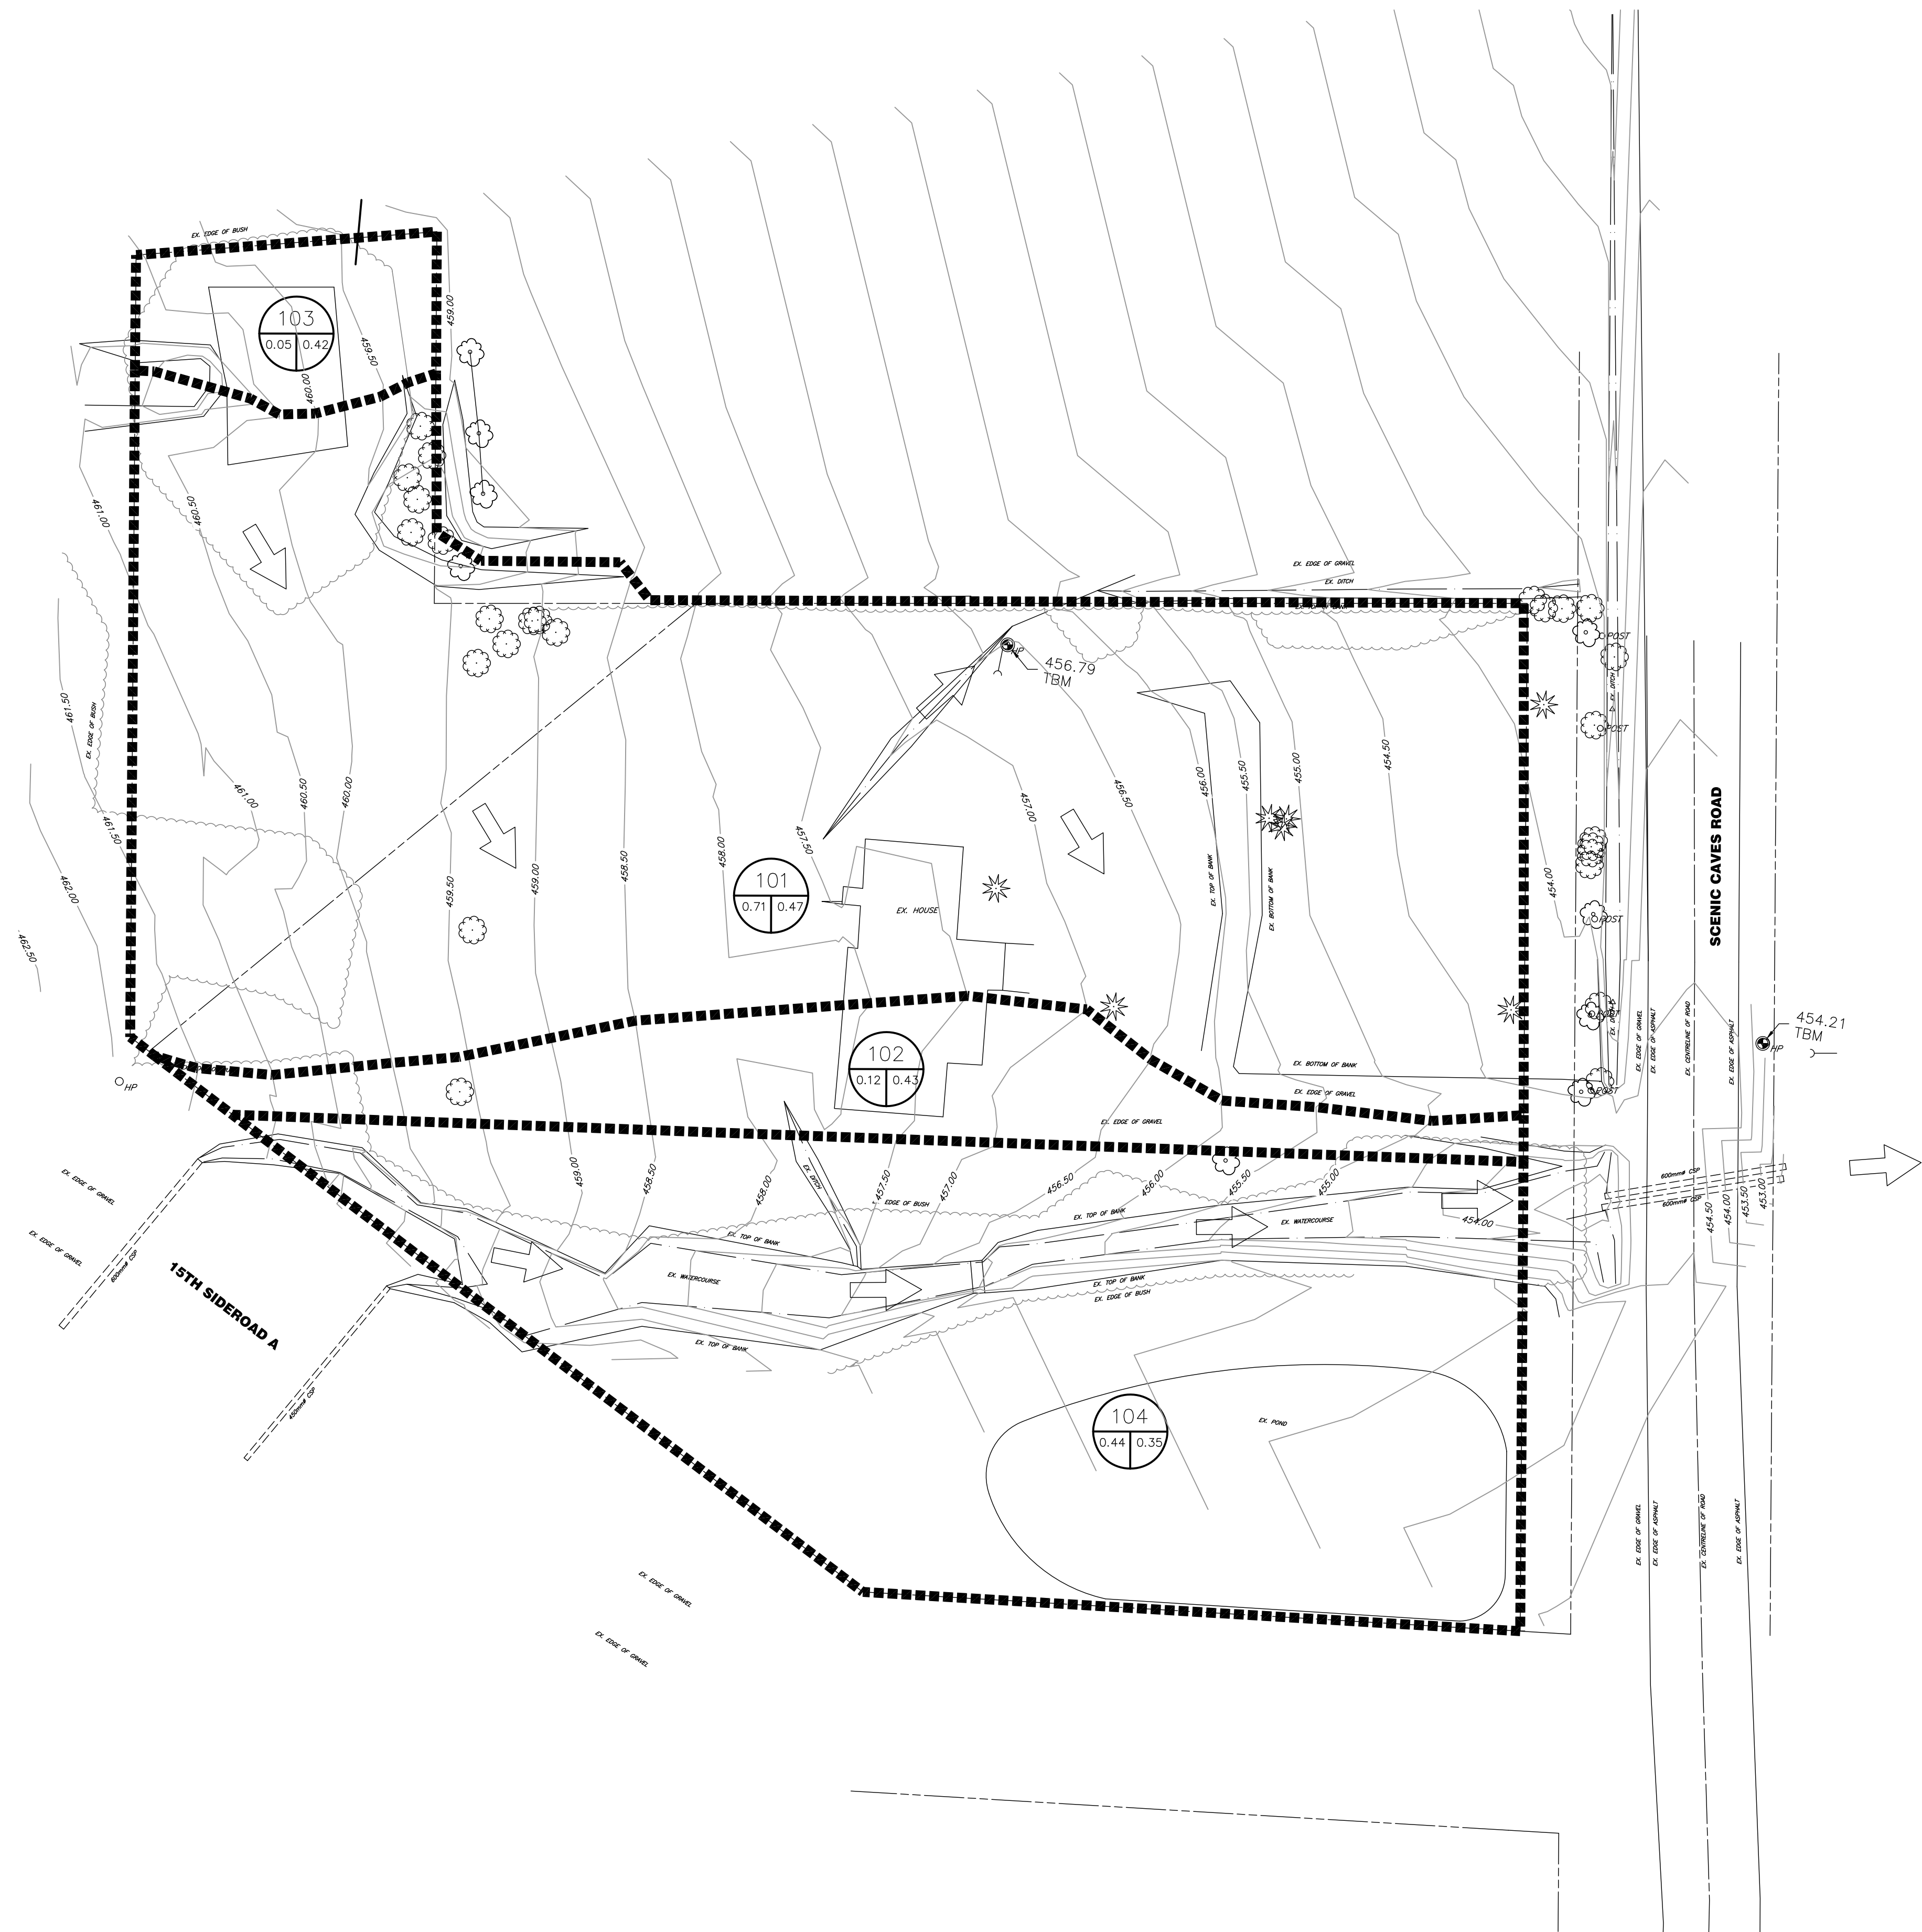


LEGEND

CATCHMENT ID

AREA IN HECTARES

RUNOFF COEFFICIENT

POST-DEVELOPMENT CATCHMENT AREA

OVERLAND FLOW DIRECTION

203

1.84 0.50

CONTRACT DRAWINGS
CONTRACTOR MUST VERIFY ALL DIMENSIONS AND BE RESPONSIBLE FOR SAME. ANY DISCREPANCIES MUST BE REPORTED TO THE ENGINEER BEFORE COMMENCING WORK. DRAWINGS ARE NOT TO BE SCALED.
C.C. TATHAM & ASSOCIATES LTD. CLAIMS COPYRIGHT TO THIS DOCUMENT WHICH MAY NOT BE USED FOR ANY PURPOSE OTHER THAN THAT PROVIDED IN THE CONTRACT BETWEEN THE OWNER/CLIENT AND THE ENGINEER WITHOUT THE EXPRESS CONSENT OF C.C. TATHAM & ASSOCIATES LTD.

NO.	REVISIONS	DATE	INITIAL	

APPROVED

SCENIC CAVES
OVERFLOW PARKING AREA

PRE-DEVELOPMENT
DRAINAGE PLAN



C.C. Tatham & Associates Ltd.
Consulting Engineers

Collingwood Bracebridge Orillia Barrie Ottawa

SCALE: 1:400		JOB NO. 117105	
DESIGN: AW/AO	CHECKED: DJH	DWG. DP-1	
DRAWN: DEP	DATE: MAY 2017		