
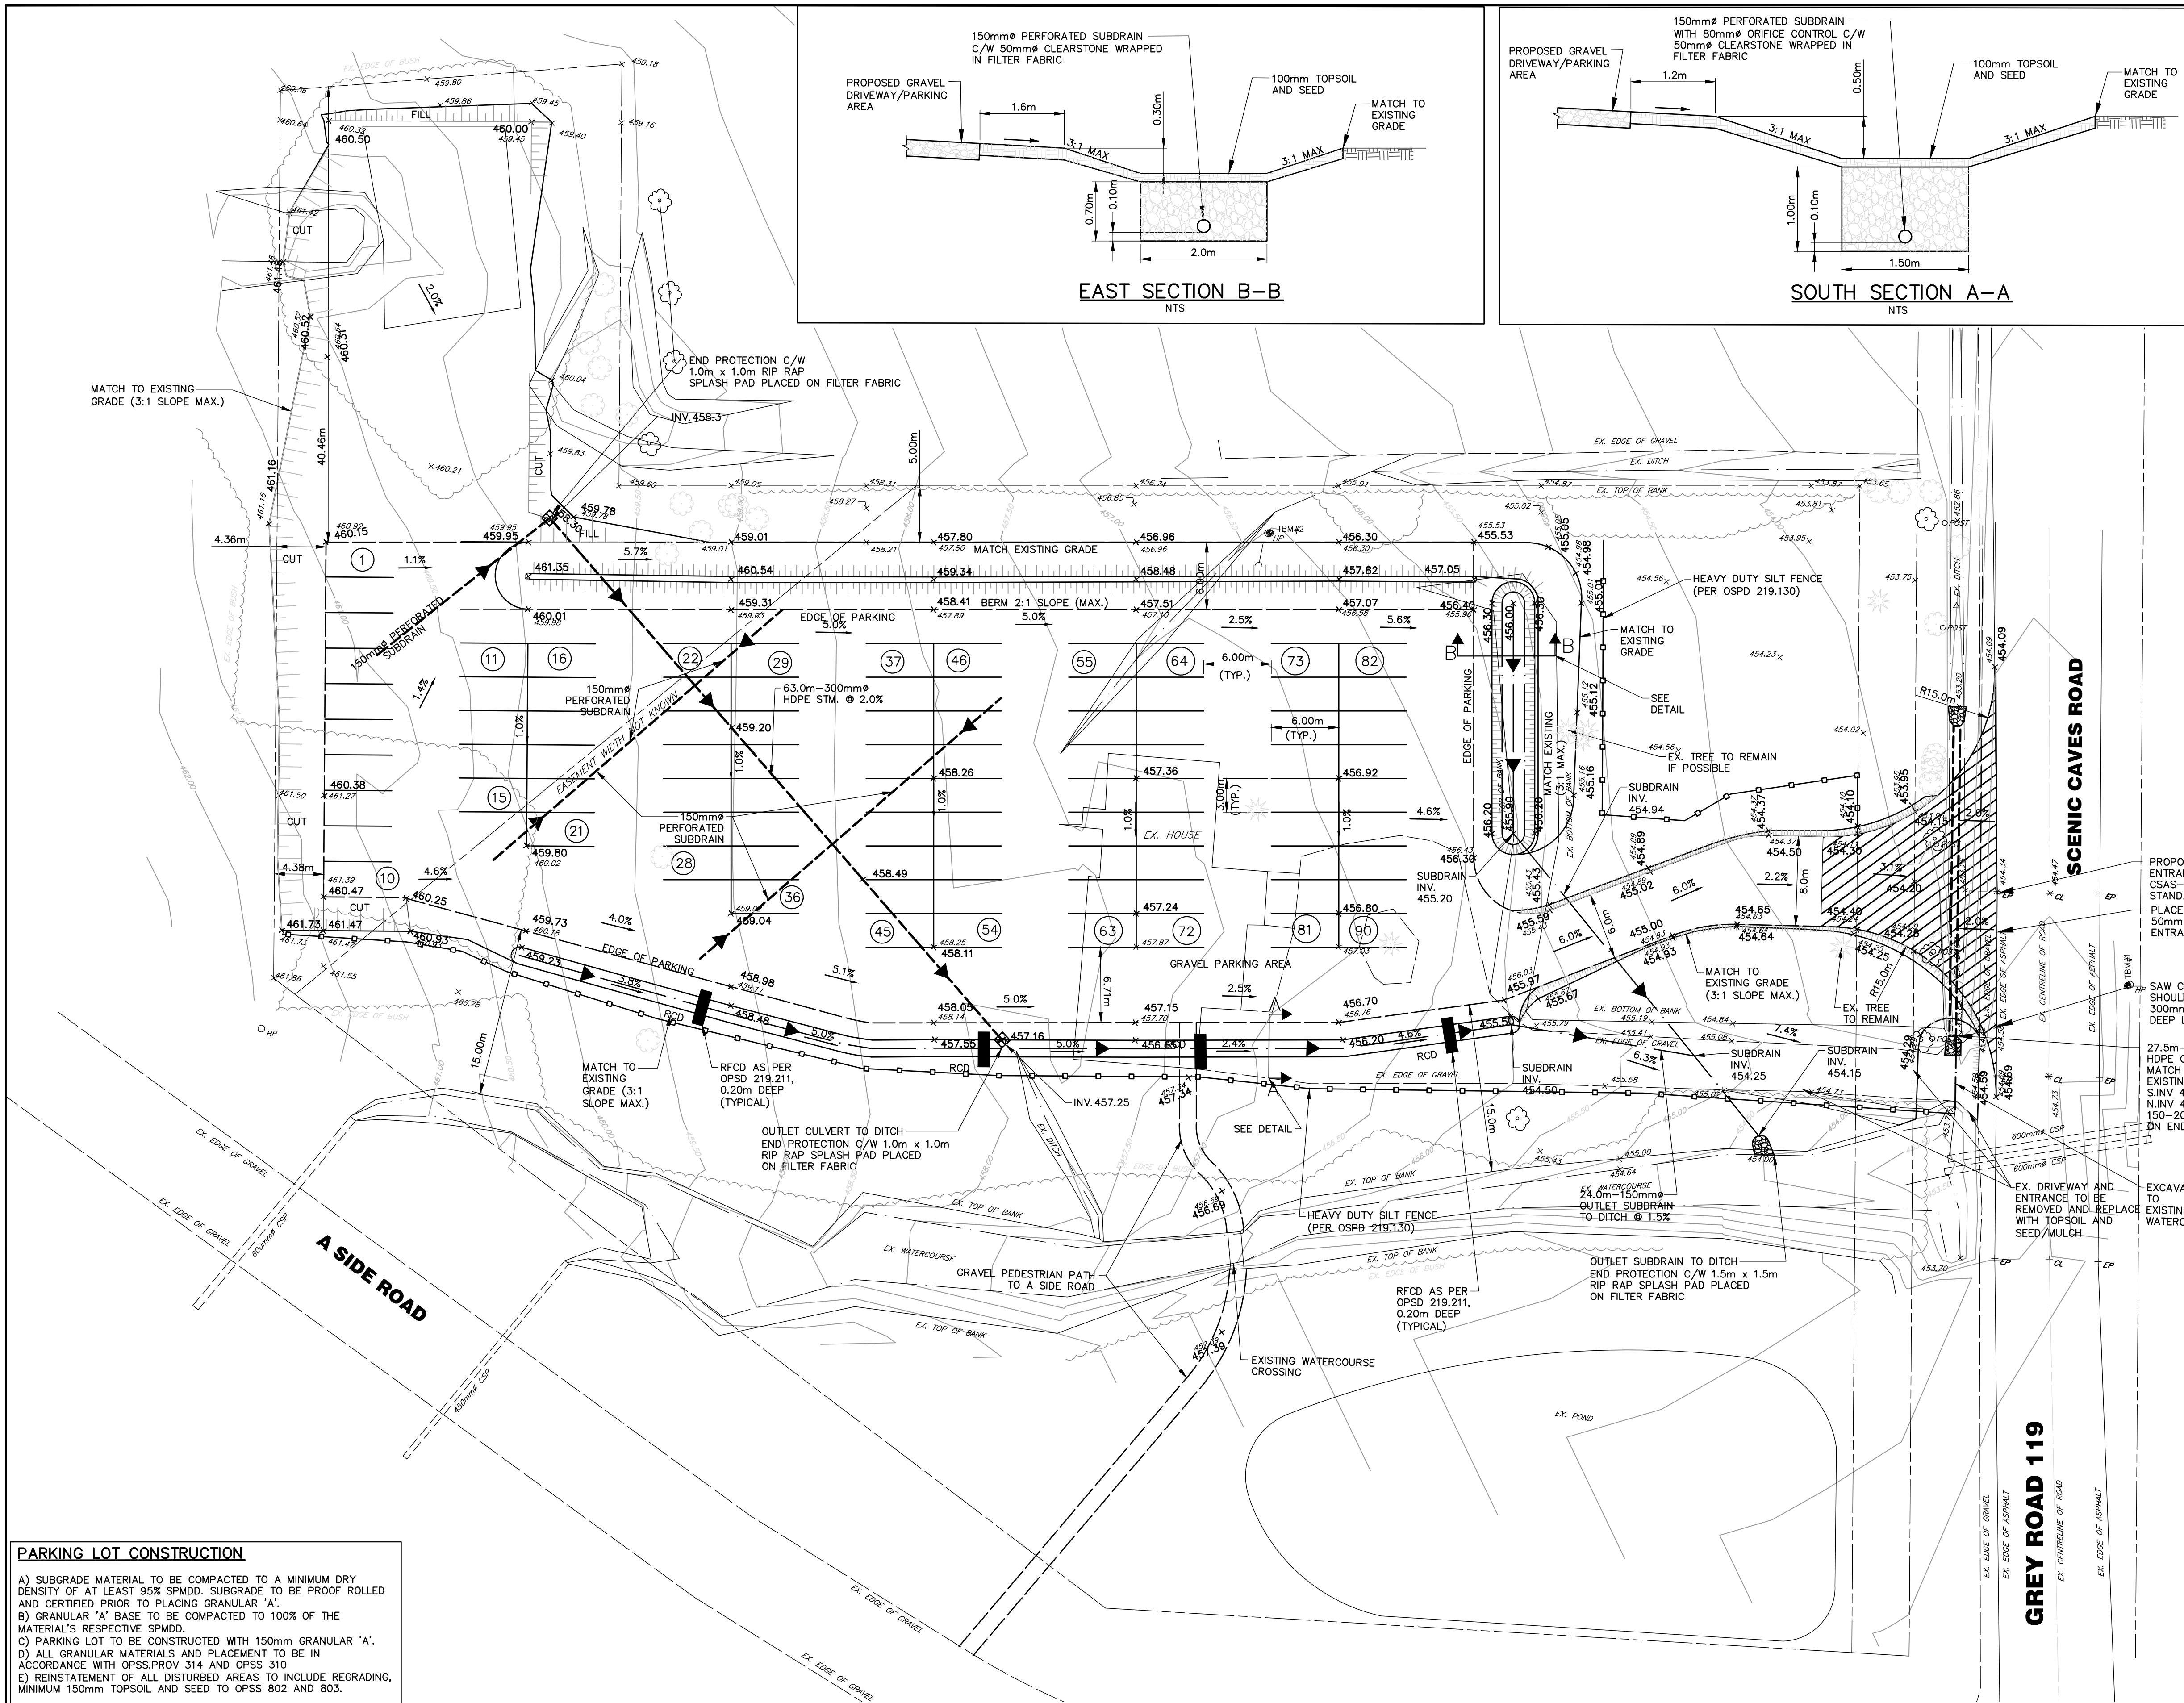


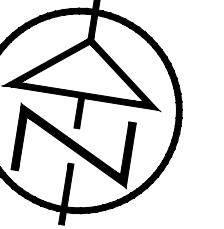

PARKING LOT CONSTRUCTION

A) SUBGRADE MATERIAL TO BE COMPACTED TO A MINIMUM DRY DENSITY OF AT LEAST 95% SPMD. SUBGRADE TO BE PROOF ROLLED AND CERTIFIED PRIOR TO PLACING GRANULAR 'A'.

B) GRANULAR 'A' BASE TO BE COMPACTED TO 100% OF THE MATERIAL'S RESPECTIVE SPMD.

C) PARKING LOT TO BE CONSTRUCTED WITH 150mm GRANULAR 'A'.

D) ALL GRANULAR MATERIALS AND PLACEMENT TO BE IN ACCORDANCE WITH OPSS.PROV 314 AND OPSS 310

E) REINSTATEMENT OF ALL DISTURBED AREAS TO INCLUDE REGRADING, MINIMUM 150mm TOPSOIL AND SEED TO OPSS 802 AND 803.

DISCLAIMER AND COPYRIGHT

CONTRACTOR MUST VERIFY ALL DIMENSIONS AND BE RESPONSIBLE FOR SAME. ANY DISCREPANCIES MUST BE REPORTED TO THE ENGINEER BEFORE COMMENCING WORK. DRAWINGS ARE NOT TO BE SCALED.

TATHAM ENGINEERING LIMITED CLAIMS COPYRIGHT TO THIS DRAWING WHICH MAY NOT BE USED FOR ANY PURPOSE OTHER THAN THAT PROVIDED IN THE CONTRACT BETWEEN THE OWNER/CLIENT AND THE ENGINEER WITHOUT THE EXPRESS CONSENT OF TATHAM ENGINEERING LIMITED.

BENCHMARKS

BM1 - ELEVATION 454.206
ELEVATIONS HEREON ARE GEODETIC AND REFER TO THE NAIL & WASHER IN HYDRO POLE ON EAST SIDE OF SCENIC CAVES ROAD OPPOSITE DRIVEWAY.

BM2 - ELEVATION 456.801
ELEVATIONS HEREON ARE GEODETIC AND REFER TO THE NAIL & WASHER IN HYDRO POLE ON NORTH LIMIT OF PROPERTY.

NOTES

No.	REVISION DESCRIPTION	DATE
1.	1ST SUBMISSION	MAR 11/19
2.	2ND SUBMISSION	JUL 1/21

ENGINEER STAMP



**SCENIC CAVES
TOWN OF THE BLUE MOUNTAINS**

SITE GRADING PLAN

**TATHAM
ENGINEERING**

DESIGN: AO	FILE: 1117105	DWG:
DRAWN: RD	DATE: MAR 2019	DWG-SP-1
CHECK: DJH	SCALE: 1:300	