


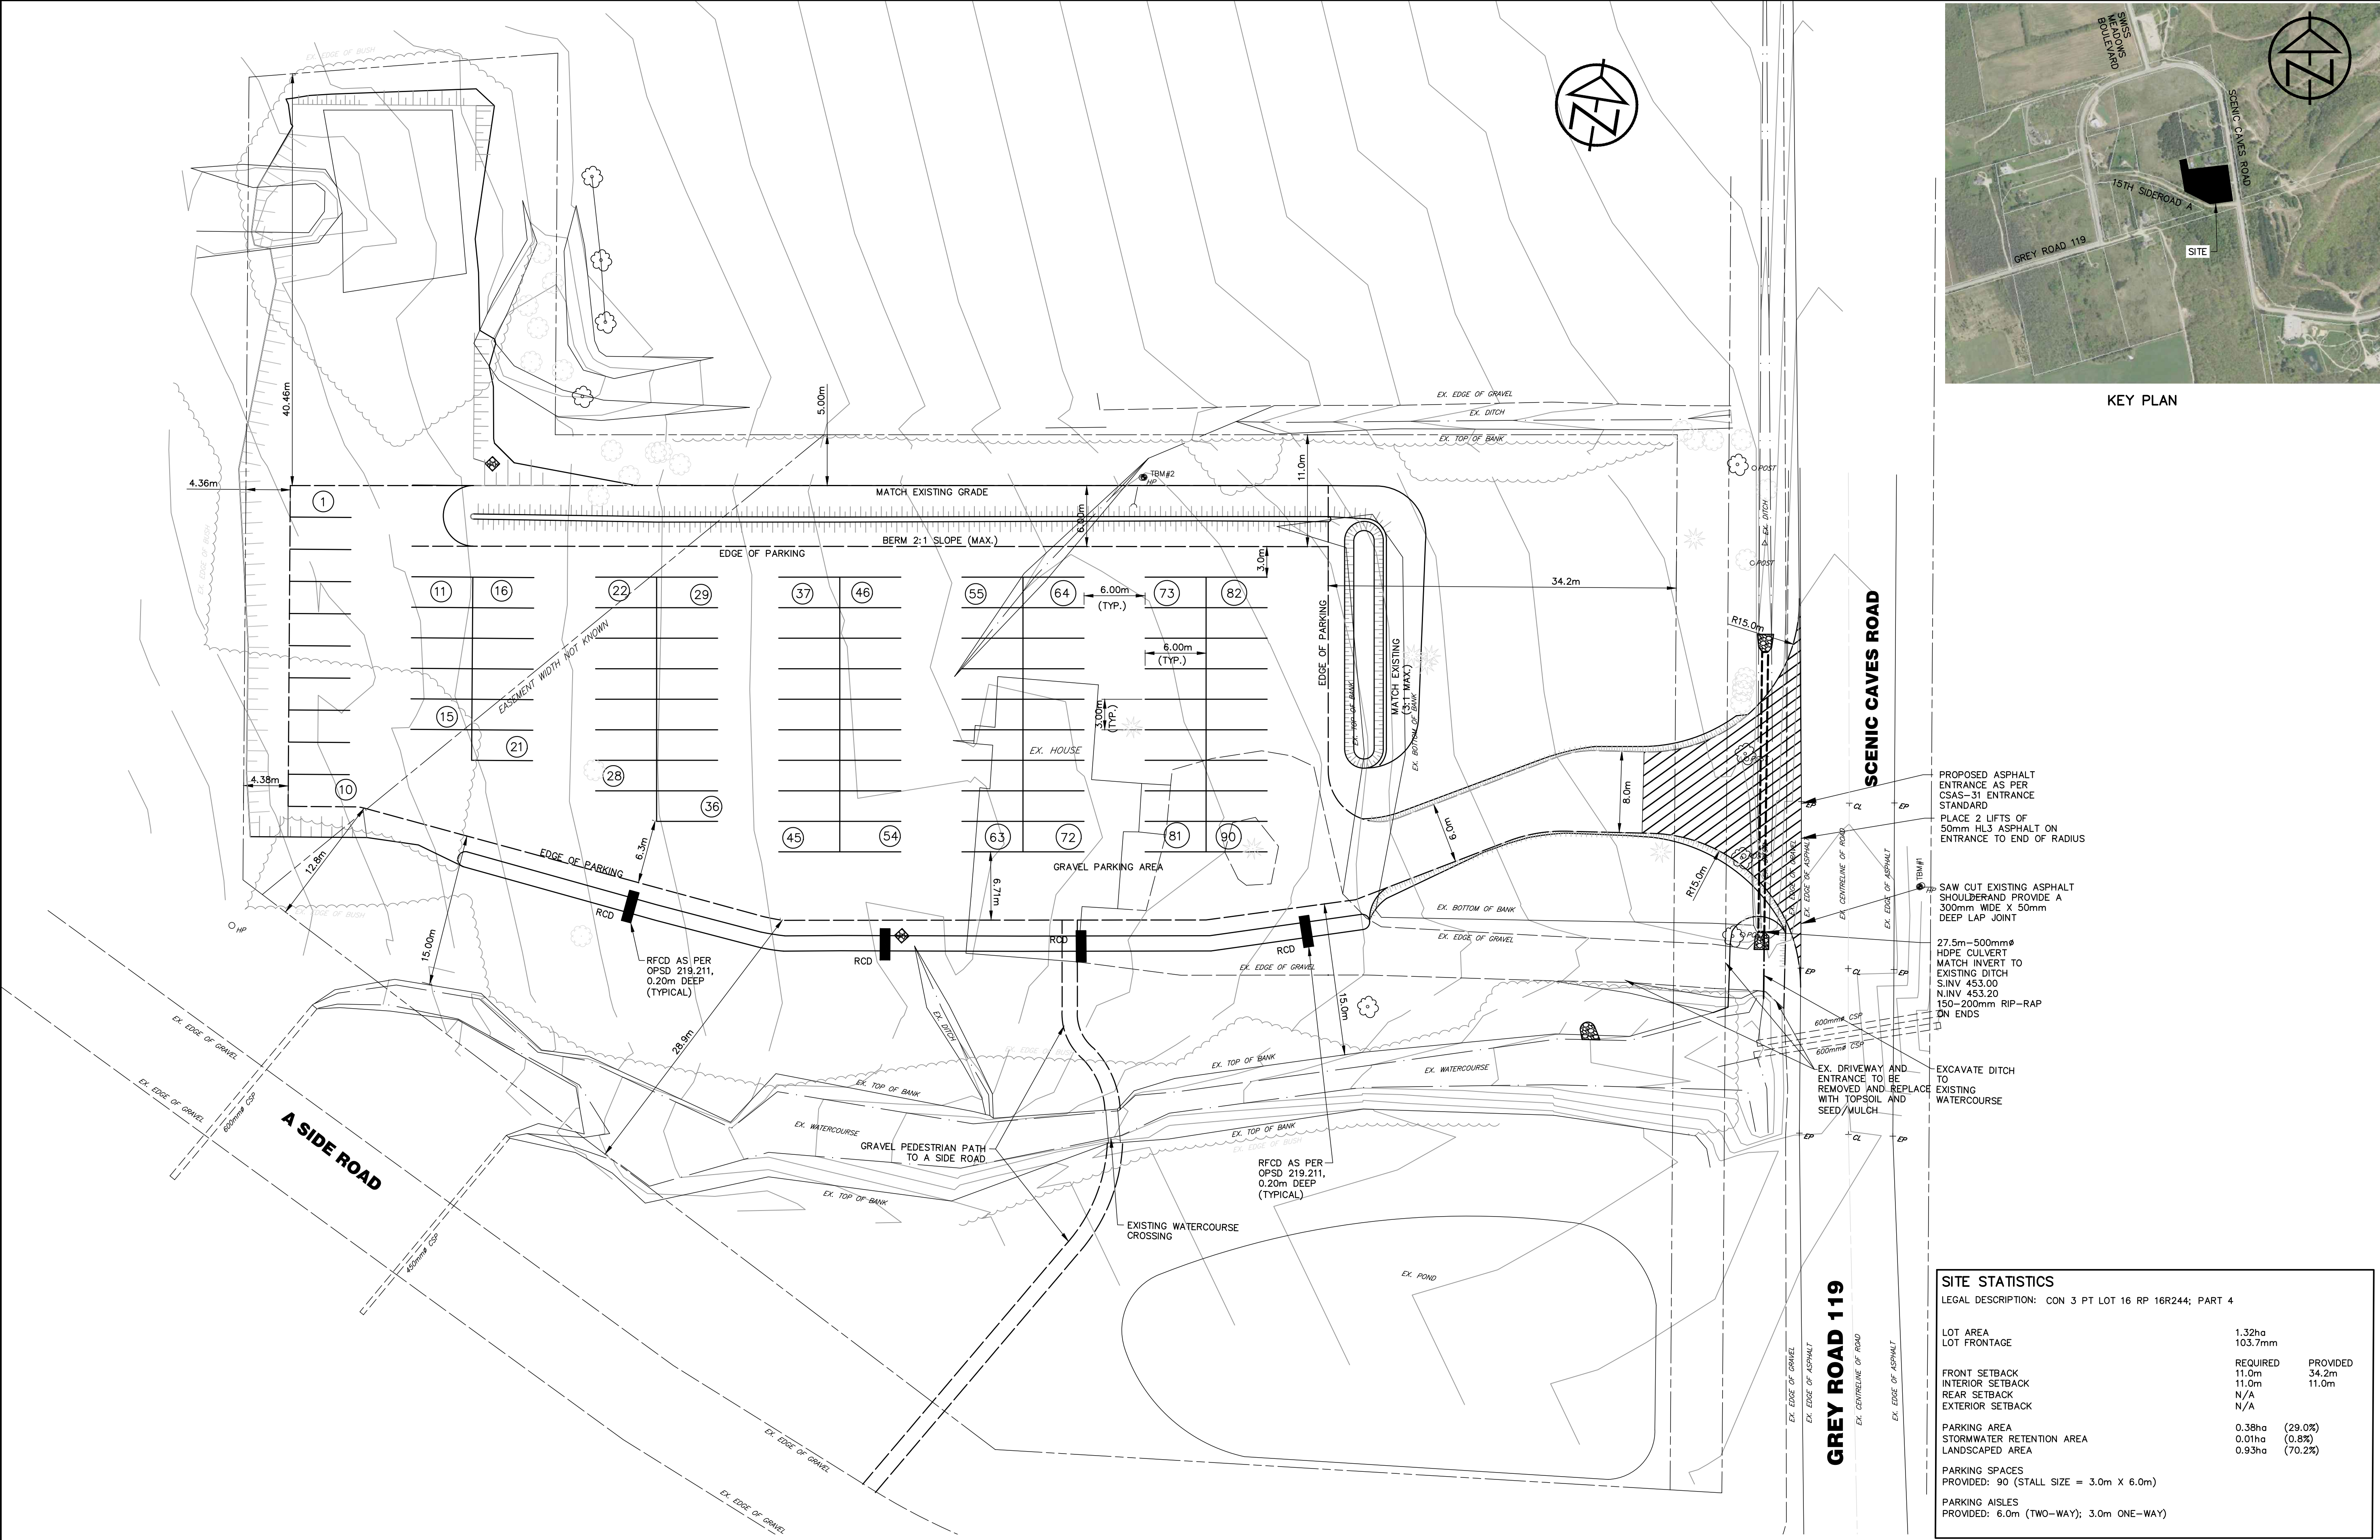

DISCLAIMER AND COPYRIGHT CONTRACTOR MUST VERIFY ALL DIMENSIONS AND BE RESPONSIBLE FOR SAME. ANY DISCREPANCIES MUST BE REPORTED TO THE ENGINEER BEFORE COMMENCING WORK. DRAWINGS ARE NOT TO BE SCALED. TATHAM ENGINEERING LIMITED CLAIMS COPYRIGHT TO THIS DRAWING WHICH MAY NOT BE USED FOR ANY PURPOSE OTHER THAN THAT PROVIDED IN THE CONTRACT BETWEEN THE OWNER/CLIENT AND THE ENGINEER WITHOUT THE EXPRESS CONSENT OF TATHAM ENGINEERING LIMITED.	BENCHMARKS TBM1 – ELEVATION 454.206 ELEVATIONS HEREON ARE GEODETIC AND REFER TO THE NAIL & WASHER IN HYDRO POLE ON EAST SIDE OF SCENIC CAVES ROAD OPPOSITE DRIVEWAY. TBM2 – ELEVATION 456.801 ELEVATIONS HEREON ARE GEODETIC AND REFER TO THE NAIL & WASHER IN HYDRO POLE ON NORTH LIMIT OF PROPERTY.	NOTES	No.	REVISION DESCRIPTION	DATE	ENGINEER STAMP	SCENIC CAVES TOWN OF THE BLUE MOUNTAINS 
			1.	1ST SUBMISSION	MAR 11/19		
			2.	2ND SUBMISSION	JUL 1/21		
SITE PLAN							DESIGN: AO FILE: 117105 DWG: DRAWN: RD DATE: MAR 2019 CHECK: DJH SCALE: 1:300 DWG-SP-2