

1	21/07/16	Issued for BP	A8
No.	Date:	Issue/Revision	By:
Drawing Issues/Revisions:			

Notes:
ALL DIMENSIONS AND INFORMATION SHOWN ON THESE DRAWINGS MUST BE CHECKED AND VERIFIED ON SITE AND ANY DISCREPANCIES REPORTED TO THE ARCHITECT PRIOR TO CONSTRUCTION AND FABRICATION OF ITS COMPONENTS. SHOULD EXISTING CONDITIONS OR SERVICES BE FOUND TO VARY FROM THAT INDICATED ON THE DRAWINGS, THE ARCHITECT MUST BE NOTIFIED IMMEDIATELY.

FEATURES OF CONSTRUCTION NOT FULLY SHOWN ARE ASSUMED TO BE THE SAME CHARACTER AS THOSE NOTED FOR SIMILAR CONDITIONS.

UNLESS SPECIFICALLY NOTED OTHERWISE ON THE DRAWINGS, NO PROVISION HAS BEEN MADE IN THE DESIGN FOR CONDITIONS OCCURRING DURING CONSTRUCTION. IT SHALL BE THE RESPONSIBILITY OF THE CONTRACTOR TO PROVIDE ALL NECESSARY BRACING, SHORINGS, SHEET PILING OR OTHER TEMPORARY SUPPORTS TO SAFEGUARD ALL EXISTING OR ADJACENT STRUCTURES AFFECTED BY THIS WORK.

ALL DRAWINGS AND RELATED DOCUMENTS SHALL REMAIN THE PROPERTY AND COPYRIGHT OF MATAJ ARCHITECTS INC.
USE LATEST REVISED DRAWINGS. DO NOT SCALE DRAWINGS.



Architect's Stamp

MATAJ ARCHITECTS
INCORPORATED

206-418 Inaquois Shore Rd
Oakville, Ontario L6H 0G7
T.905.231.4444

Project:
GEORGIAN BAY CLUB

516689 7 Line, Clarksburg, ON N0H 1J0




Sheet Title:
BASEMENT FLOOR PLAN

Design By: A.M.	Drawn By: S.M.	Approved By: A.B.
Scale: 1/8"=1'-0"	Date: 2021.07.07	Project No.: 21-006

Drawing No:
A.200

Drawing Series:
ARCHITECTURAL

EXTERIOR FINISH SCHEDULE		
	MATERIAL/FINISH	COLOR
1	STONE CLADDING	GREY
2	EXPOSED BOARD-FORMED CONCRETE	GREY
3	METAL WOOD EFFECT PANELS	BROWN

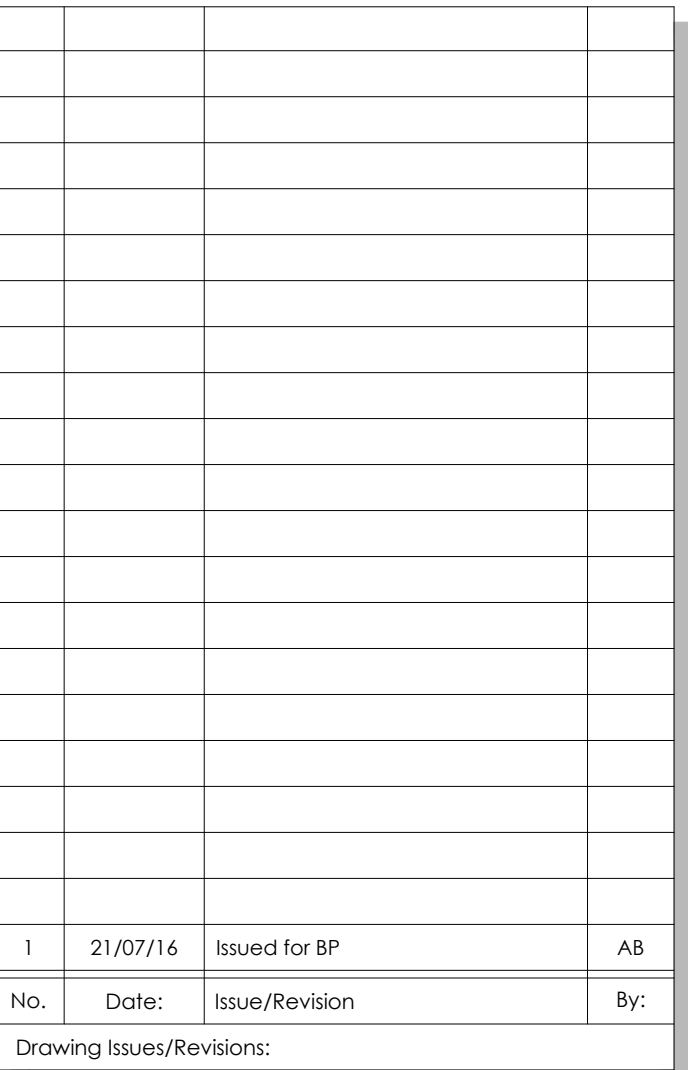  

Note:
ALL DIMENSIONS AND INFORMATION SHOWN ON THESE DRAWINGS MUST BE CHECKED AND VERIFIED ON SITE AND ANY DISCREPANCIES REPORTED TO THE ARCHITECT PRIOR TO CONSTRUCTION AND FABRICATION OF ITS COMPONENTS. SHOULD EXISTING CONDITIONS OR SERVICES BE FOUND TO VARY FROM THAT INDICATED ON THE DRAWINGS, THE ARCHITECT MUST BE NOTIFIED IMMEDIATELY.

FEATURES OF CONSTRUCTION NOT FULLY SHOWN ARE ASSUMED TO BE THE SAME CHARACTER AS THOSE NOTED FOR SIMILAR CONDITIONS.

UNLESS SPECIFICALLY NOTED OTHERWISE ON THE DRAWINGS, NO PROVISION HAS BEEN MADE IN THE DESIGN FOR CONDITIONS OCCURRING DURING CONSTRUCTION. IT SHALL BE THE RESPONSIBILITY OF THE CONTRACTOR TO PROVIDE ALL NECESSARY BRACING, SHORINGS, SHEET PILING OR OTHER TEMPORARY SUPPORTS, TO SAFEGUARD ALL EXISTING OR ADJACENT STRUCTURES AFFECTED BY THIS WORK.

ALL DRAWINGS AND RELATED DOCUMENTS SHALL REMAIN THE PROPERTY
AND COPYRIGHT OF MATAJ ARCHITECTS INC.
USE LATEST REVISED DRAWINGS. DO NOT SCALE DRAWINGS.

WORK IN PROGRESS



Architect's Stamp

MATA J A R C H I T E C T S
I N C O R P O R A T E D
206-418 Iroquois Shore Rd.
Oakville Ontario
L6H 0X7
T.905.281.4444

Project:

GEORGIAN BAY CLUB

516689 7 Line, Clarksburg, ON N0H 1J0

Sheet Title:

ELEVATIONS


Design By: A.M.	Drawn By: S.M.	Approved By: A.B.
Scale: 3/32"=1'-0"	Date: 2021.07.14	Project No.: 21-006

Drawing No.


A.300

Drawing Series:

ARCHITECTURAL

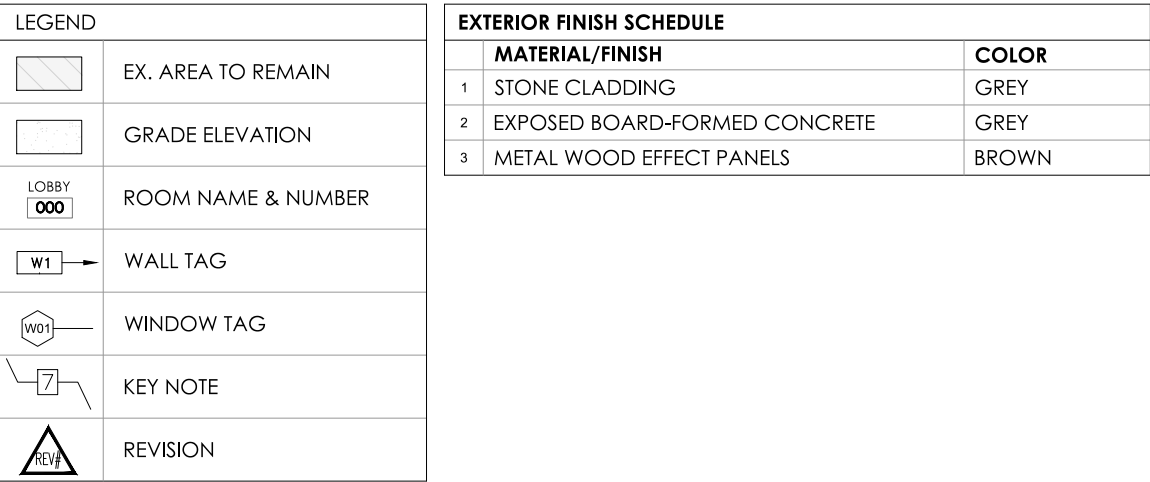

1 NORTH-SOUTH SECTION
A.400 $3/32" = 1'-0"$

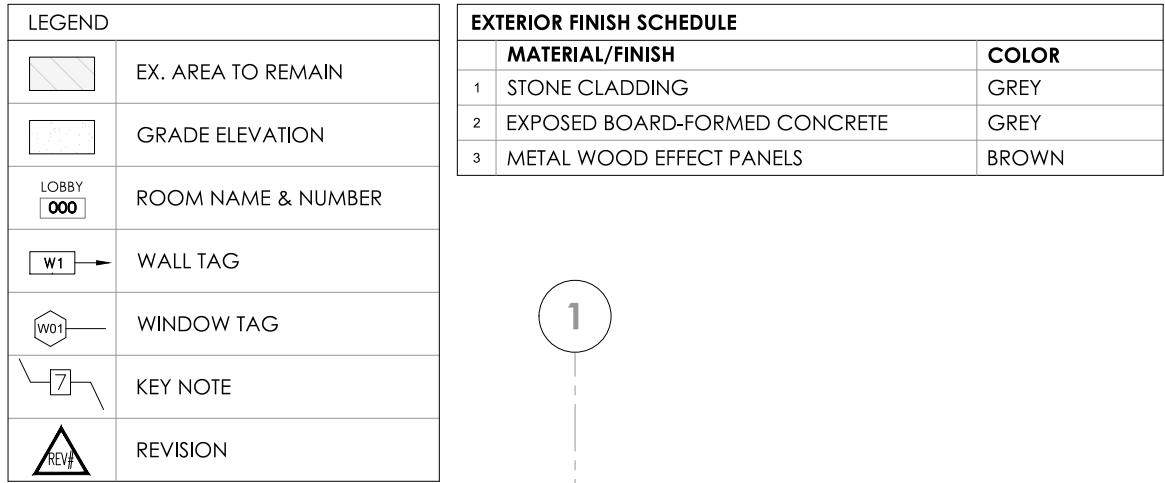

2 EAST-WEST SECTION
A.400 $3/32" = 1'-0"$

[illegible]

Note:
ALL DIMENSIONS AND INFORMATION SHOWN ON THESE DRAWINGS MUST BE CHECKED AND VERIFIED ON SITE AND ANY DISCREPANCIES REPORTED TO THE ARCHITECT PRIOR TO CONSTRUCTION AND FABRICATION OF ITS COMPONENTS. SHOULD EXISTING CONDITIONS OR SERVICES BE FOUND TO VARY FROM THAT INDICATED ON THE DRAWINGS, THE ARCHITECT MUST BE NOTIFIED IMMEDIATELY.

FEATURES OF CONSTRUCTION NOT FULLY SHOWN ARE ASSUMED TO BE THE SAME CHARACTER AS THOSE NOTED FOR SIMILAR CONDITIONS.

UNLESS SPECIFICALLY NOTED OTHERWISE ON THE DRAWINGS, NO PROVISION HAS BEEN MADE IN THE DESIGN FOR CONDITIONS OCCURRING DURING CONSTRUCTION. IT SHALL BE THE RESPONSIBILITY OF THE CONTRACTOR TO PROVIDE ALL NECESSARY BRACING, SHORINGS, SHEET PILING OR OTHER TEMPORARY SUPPORTS, TO SAFEGUARD ALL EXISTING OR ADJACENT STRUCTURES AFFECTED BY THIS WORK.

ALL DRAWINGS AND RELATED DOCUMENTS SHALL REMAIN THE PROPERTY
AND COPYRIGHT OF MATAJ ARCHITECTS INC.
USE LATEST REVISED DRAWINGS. DO NOT SCALE DRAWINGS.



MATAJ ARCHITECTS
INCORPORATED
206-418 Iroquois Shore Rd
Oakville Ontario
L6H 0X7
T.905.281.4444

GEORGIAN BAY CLUB








516689 7 Line, Clarksburg, ON N0H 1J0

SECTIONS


Design By: A.M.	Drawn By: S.M.	Approved By: A.B.
Scale: 3/32"=1'-0"	Date: 2021.07.14	Project No.: 21-006

A.400

Drawing Series: ARCHITECTURAL

    LEGEND	
	EX. AREA TO REMAIN
	GRADE ELEVATION
	ROOM NAME & NUMBER
	WALL TAG
	WINDOW TAG
	KEY NOTE
	REVISION

EXTERIOR FINISH SCHEDULE		
	MATERIAL/FINISH	COLOR
1	STONE CLADDING	GREY
2	EXPOSED BOARD-FORMED CONCRETE	GREY
3	METAL WOOD EFFECT PANELS	BROWN

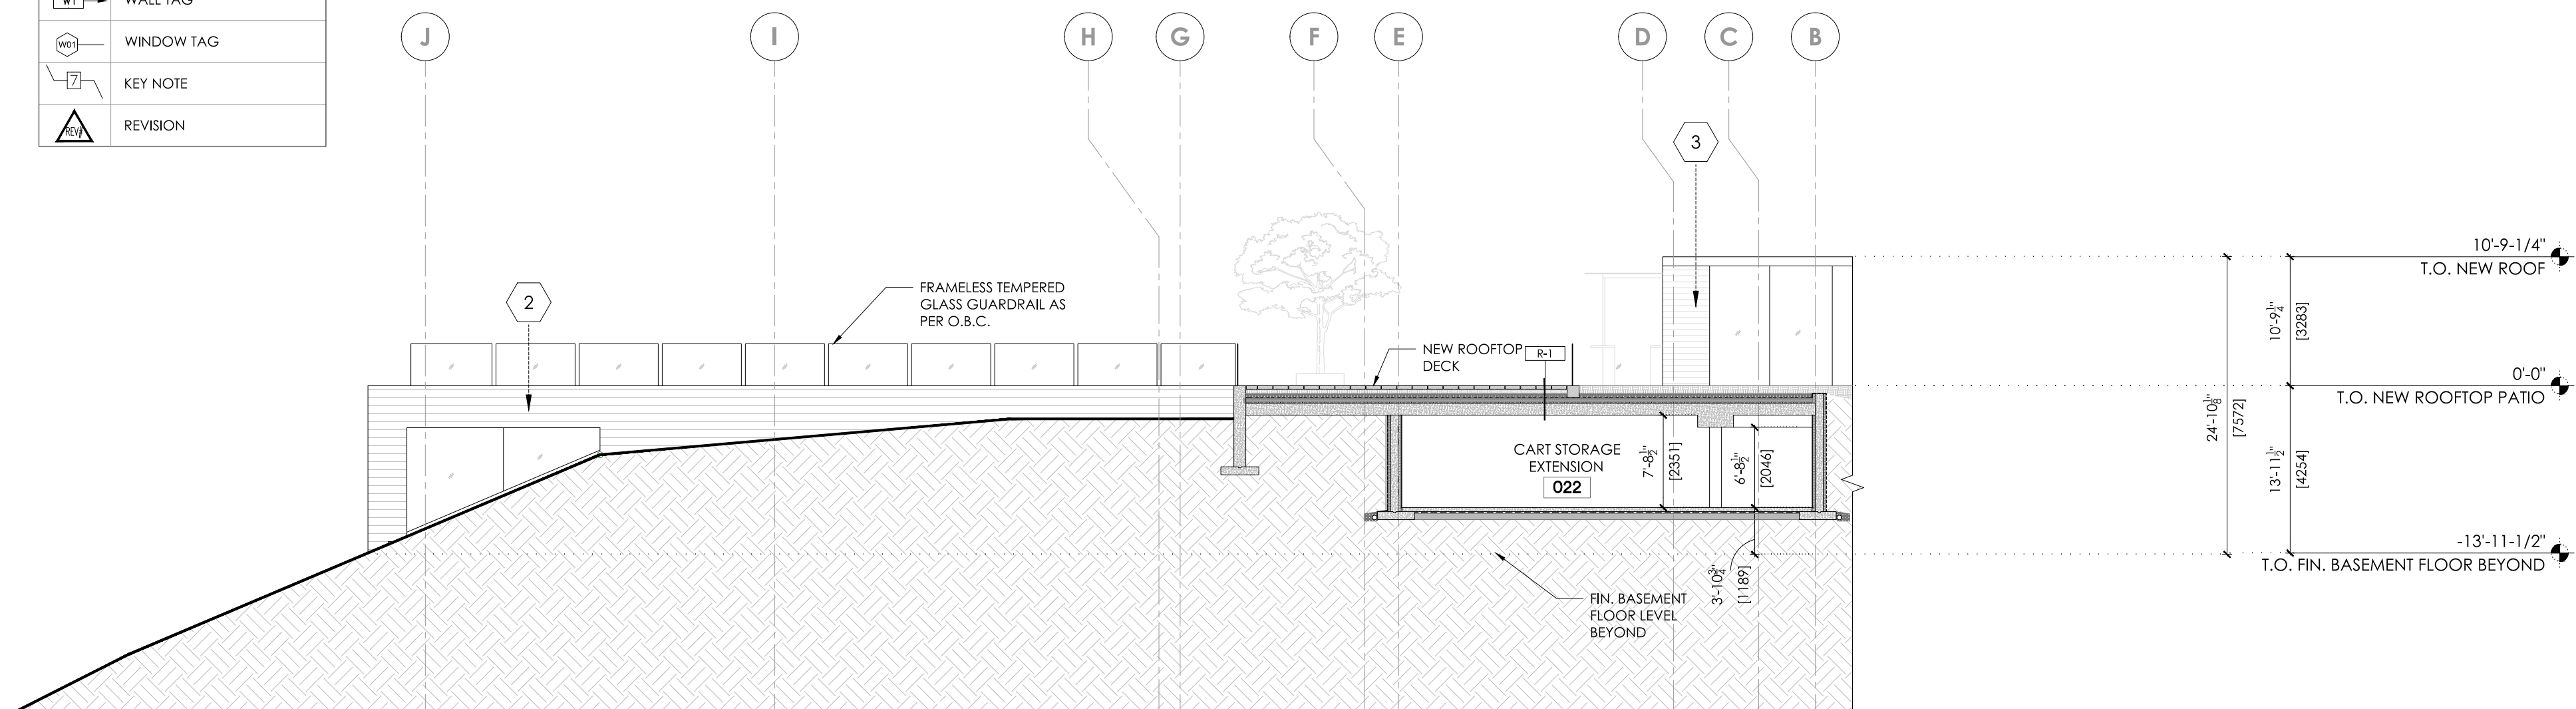

1 EAST-WEST PARTIAL SECTION
A.401 $3/32" = 1'-0"$

Key Plan:

[illegible]

1	21/07/16	Issued for BP	AB
No.	Date:	Issue/Revision	By:

Drawing Issues/Revisions:

Note:
ALL DIMENSIONS AND INFORMATION SHOWN ON THESE DRAWINGS MUST BE CHECKED AND VERIFIED ON SITE AND ANY DISCREPANCIES REPORTED TO THE ARCHITECT PRIOR TO CONSTRUCTION AND FABRICATION OF ITS COMPONENTS. SHOULD EXISTING CONDITIONS OR SERVICES BE FOUND TO VARY FROM THAT INDICATED ON THE DRAWINGS, THE ARCHITECT MUST BE NOTIFIED IMMEDIATELY.

FEATURES OF CONSTRUCTION NOT FULLY SHOWN ARE ASSUMED TO BE THE SAME CHARACTER AS THOSE NOTED FOR SIMILAR CONDITIONS.

UNLESS SPECIFICALLY NOTED OTHERWISE ON THE DRAWINGS, NO PROVISION HAS BEEN MADE IN THE DESIGN FOR CONDITIONS OCCURRING DURING CONSTRUCTION. IT SHALL BE THE RESPONSIBILITY OF THE CONTRACTOR TO PROVIDE ALL NECESSARY BRACING, SHORINGS, SHEET PILING OR OTHER TEMPORARY SUPPORTS, TO SAFEGUARD ALL EXISTING OR ADJACENT STRUCTURES AFFECTED BY THIS WORK.

ALL DRAWINGS AND RELATED DOCUMENTS SHALL REMAIN THE PROPERTY
AND COPYRIGHT OF MATAJ ARCHITECTS INC.
USE LATEST REVISED DRAWINGS. DO NOT SCALE DRAWINGS.

WORK IN PROGRESS



Architect's Stamp

MATAJARCHITECTS
INCORPORATED
206-418 Iroquois Shore Rd
Oakville Ontario
L6H 0X7
T.905.281.4444

Project:

GEORGIAN BAY CLUB

516689 7 Line, Clarksburg, ON N0H 1J0

Sheet Title:

SECTIONS

Design By: A.M.	Drawn By: S.M.	Approved By: A.B.
Scale: 3/32"=1'-0"	Date: 2021.07.14	Project No.: 21-006

Drawing No.

A.401

Drawing Series:

ARCHITECTURAL