



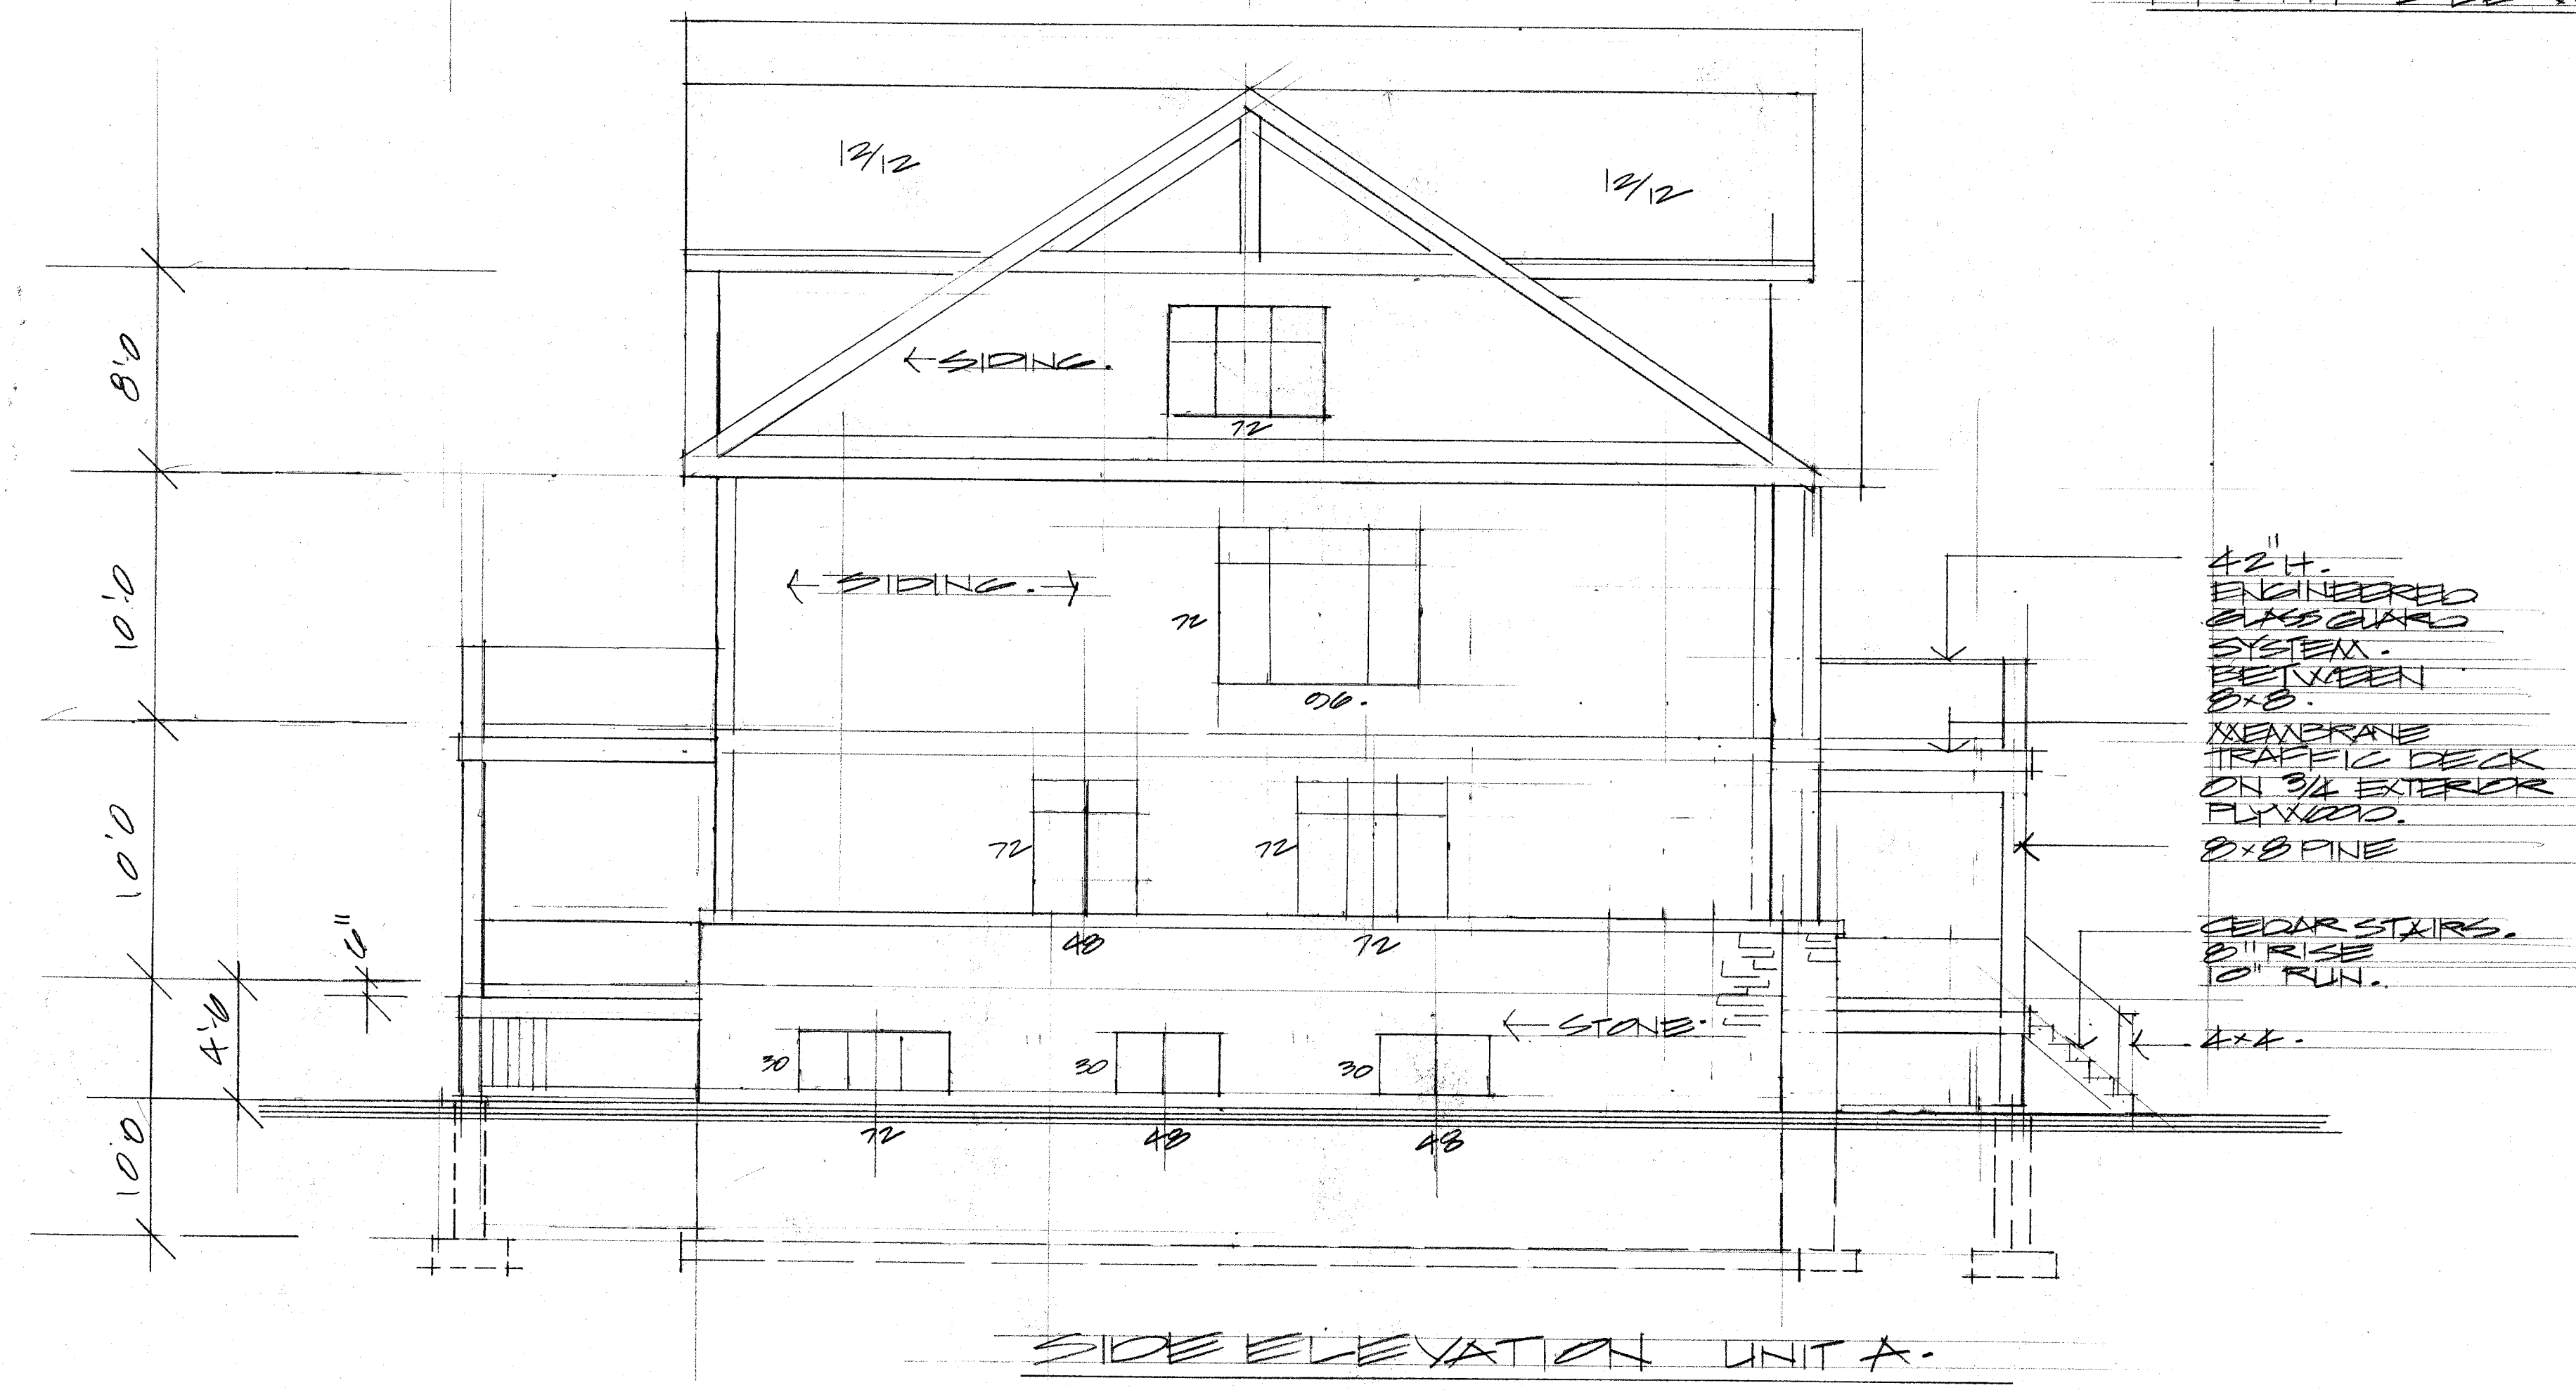

|                         |              |  |                |
|-------------------------|--------------|--|----------------|
| FRONT + SIDE ELEVATION  |              |  |                |
| SCALE: 3/16             | APPROVED BY: |  | DRAWN BY       |
| DATE:                   |              |  | REVISED        |
| LOT 6, TYROLEAN VILLAGE |              |  |                |
| 8 BEDROOM UNITS         |              |  | DRAWING NUMBER |
|                         |              |  | 0.             |

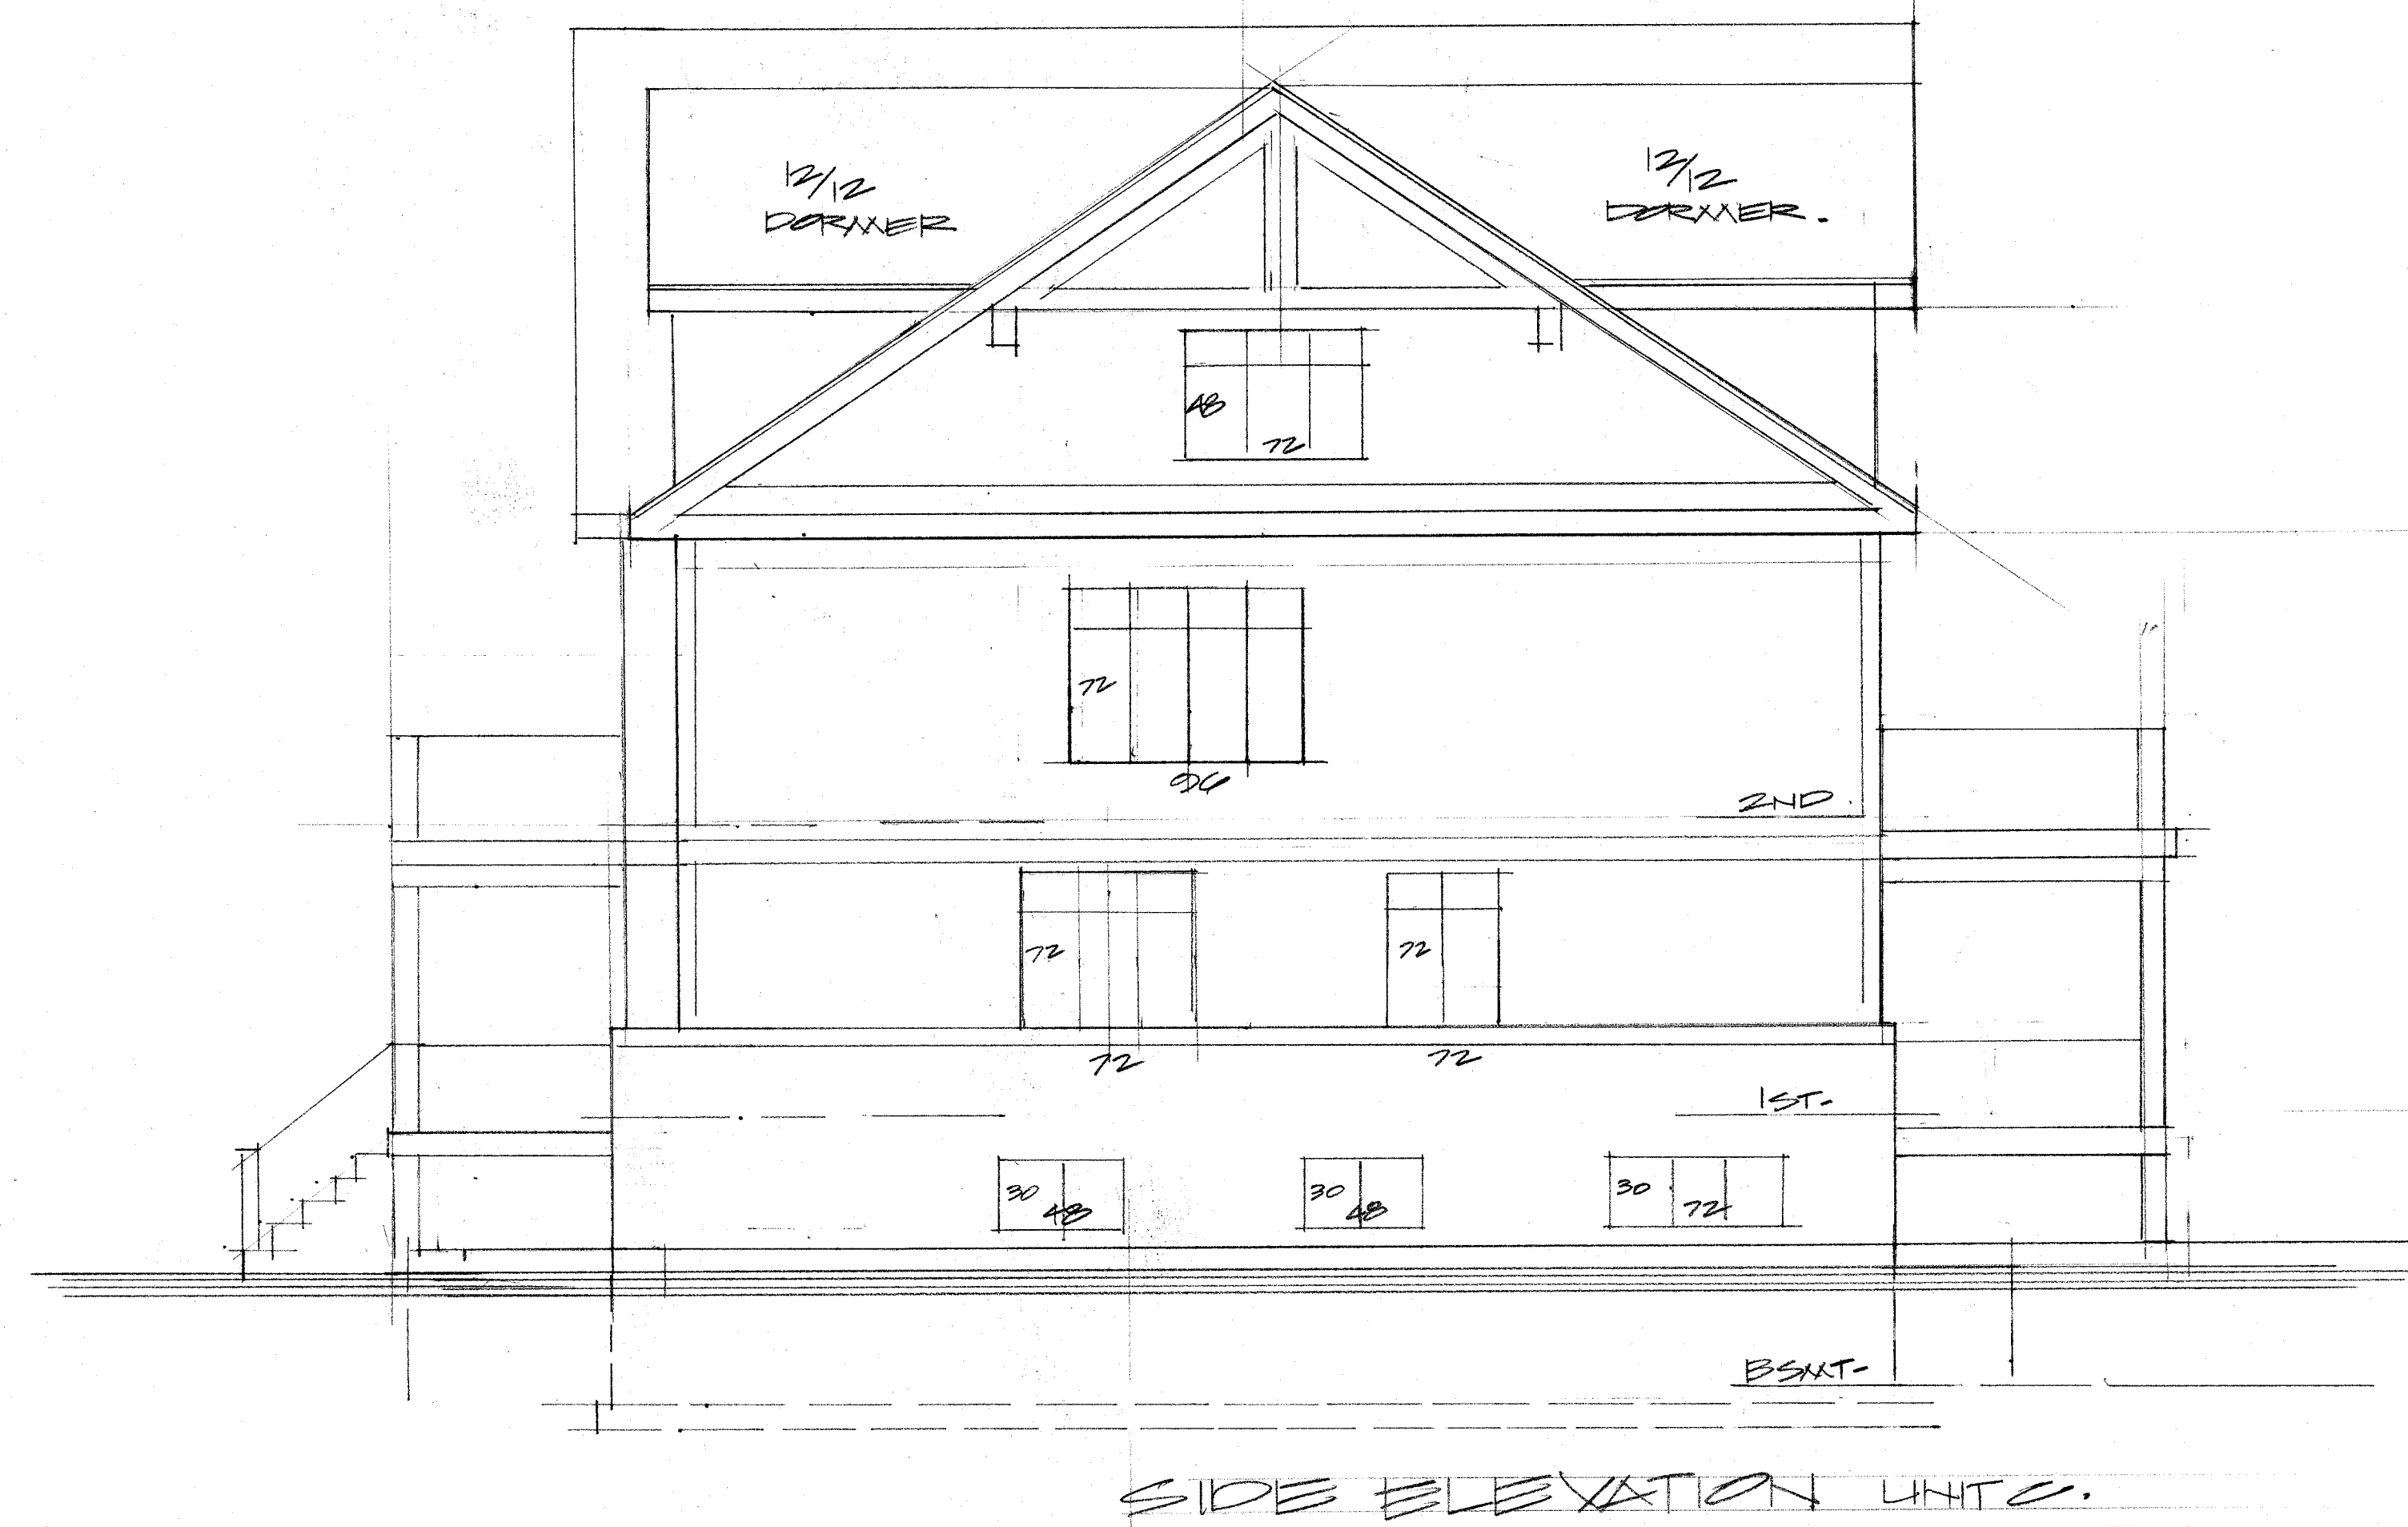


|                        |              |  |                |
|------------------------|--------------|--|----------------|
| REAR + SIDE ELEVATIONS |              |  |                |
| SCALE: 3/16"           | APPROVED BY: |  | DRAWN BY:      |
| DATE:                  |              |  | REVISED:       |
| LOT 6, TYRRELL VILLAGE |              |  |                |
| 8 BEDROOM UNITS        |              |  | DRAWING NUMBER |
|                        |              |  | 7              |



|                                     |              |              |
|-------------------------------------|--------------|--------------|
| TYROLEAN ARBERG<br>TRI-PLEX - LOT 7 |              |              |
| SCALE: 3/16                         | APPROVED BY: | DRAWN BY: RM |
| DATE: JULY 5/15                     | REVISOR      | REVISION     |
| SIDE ELEVATION                      |              |              |
| DRAWING NUMBER                      |              | 5 of 5       |



|                                      |              |              |        |
|--------------------------------------|--------------|--------------|--------|
| TYROLAN ARLBERG<br>TRI-PLEX - LOT 7. |              |              |        |
| SCALE: 3/16                          | APPROVED BY: | DRAWN BY: RM |        |
| DATE: JULY 19                        |              | REVISED      |        |
| SIDE ELEVATION                       |              |              |        |
| DRAWING NUMBER                       |              |              | 4 OF 5 |

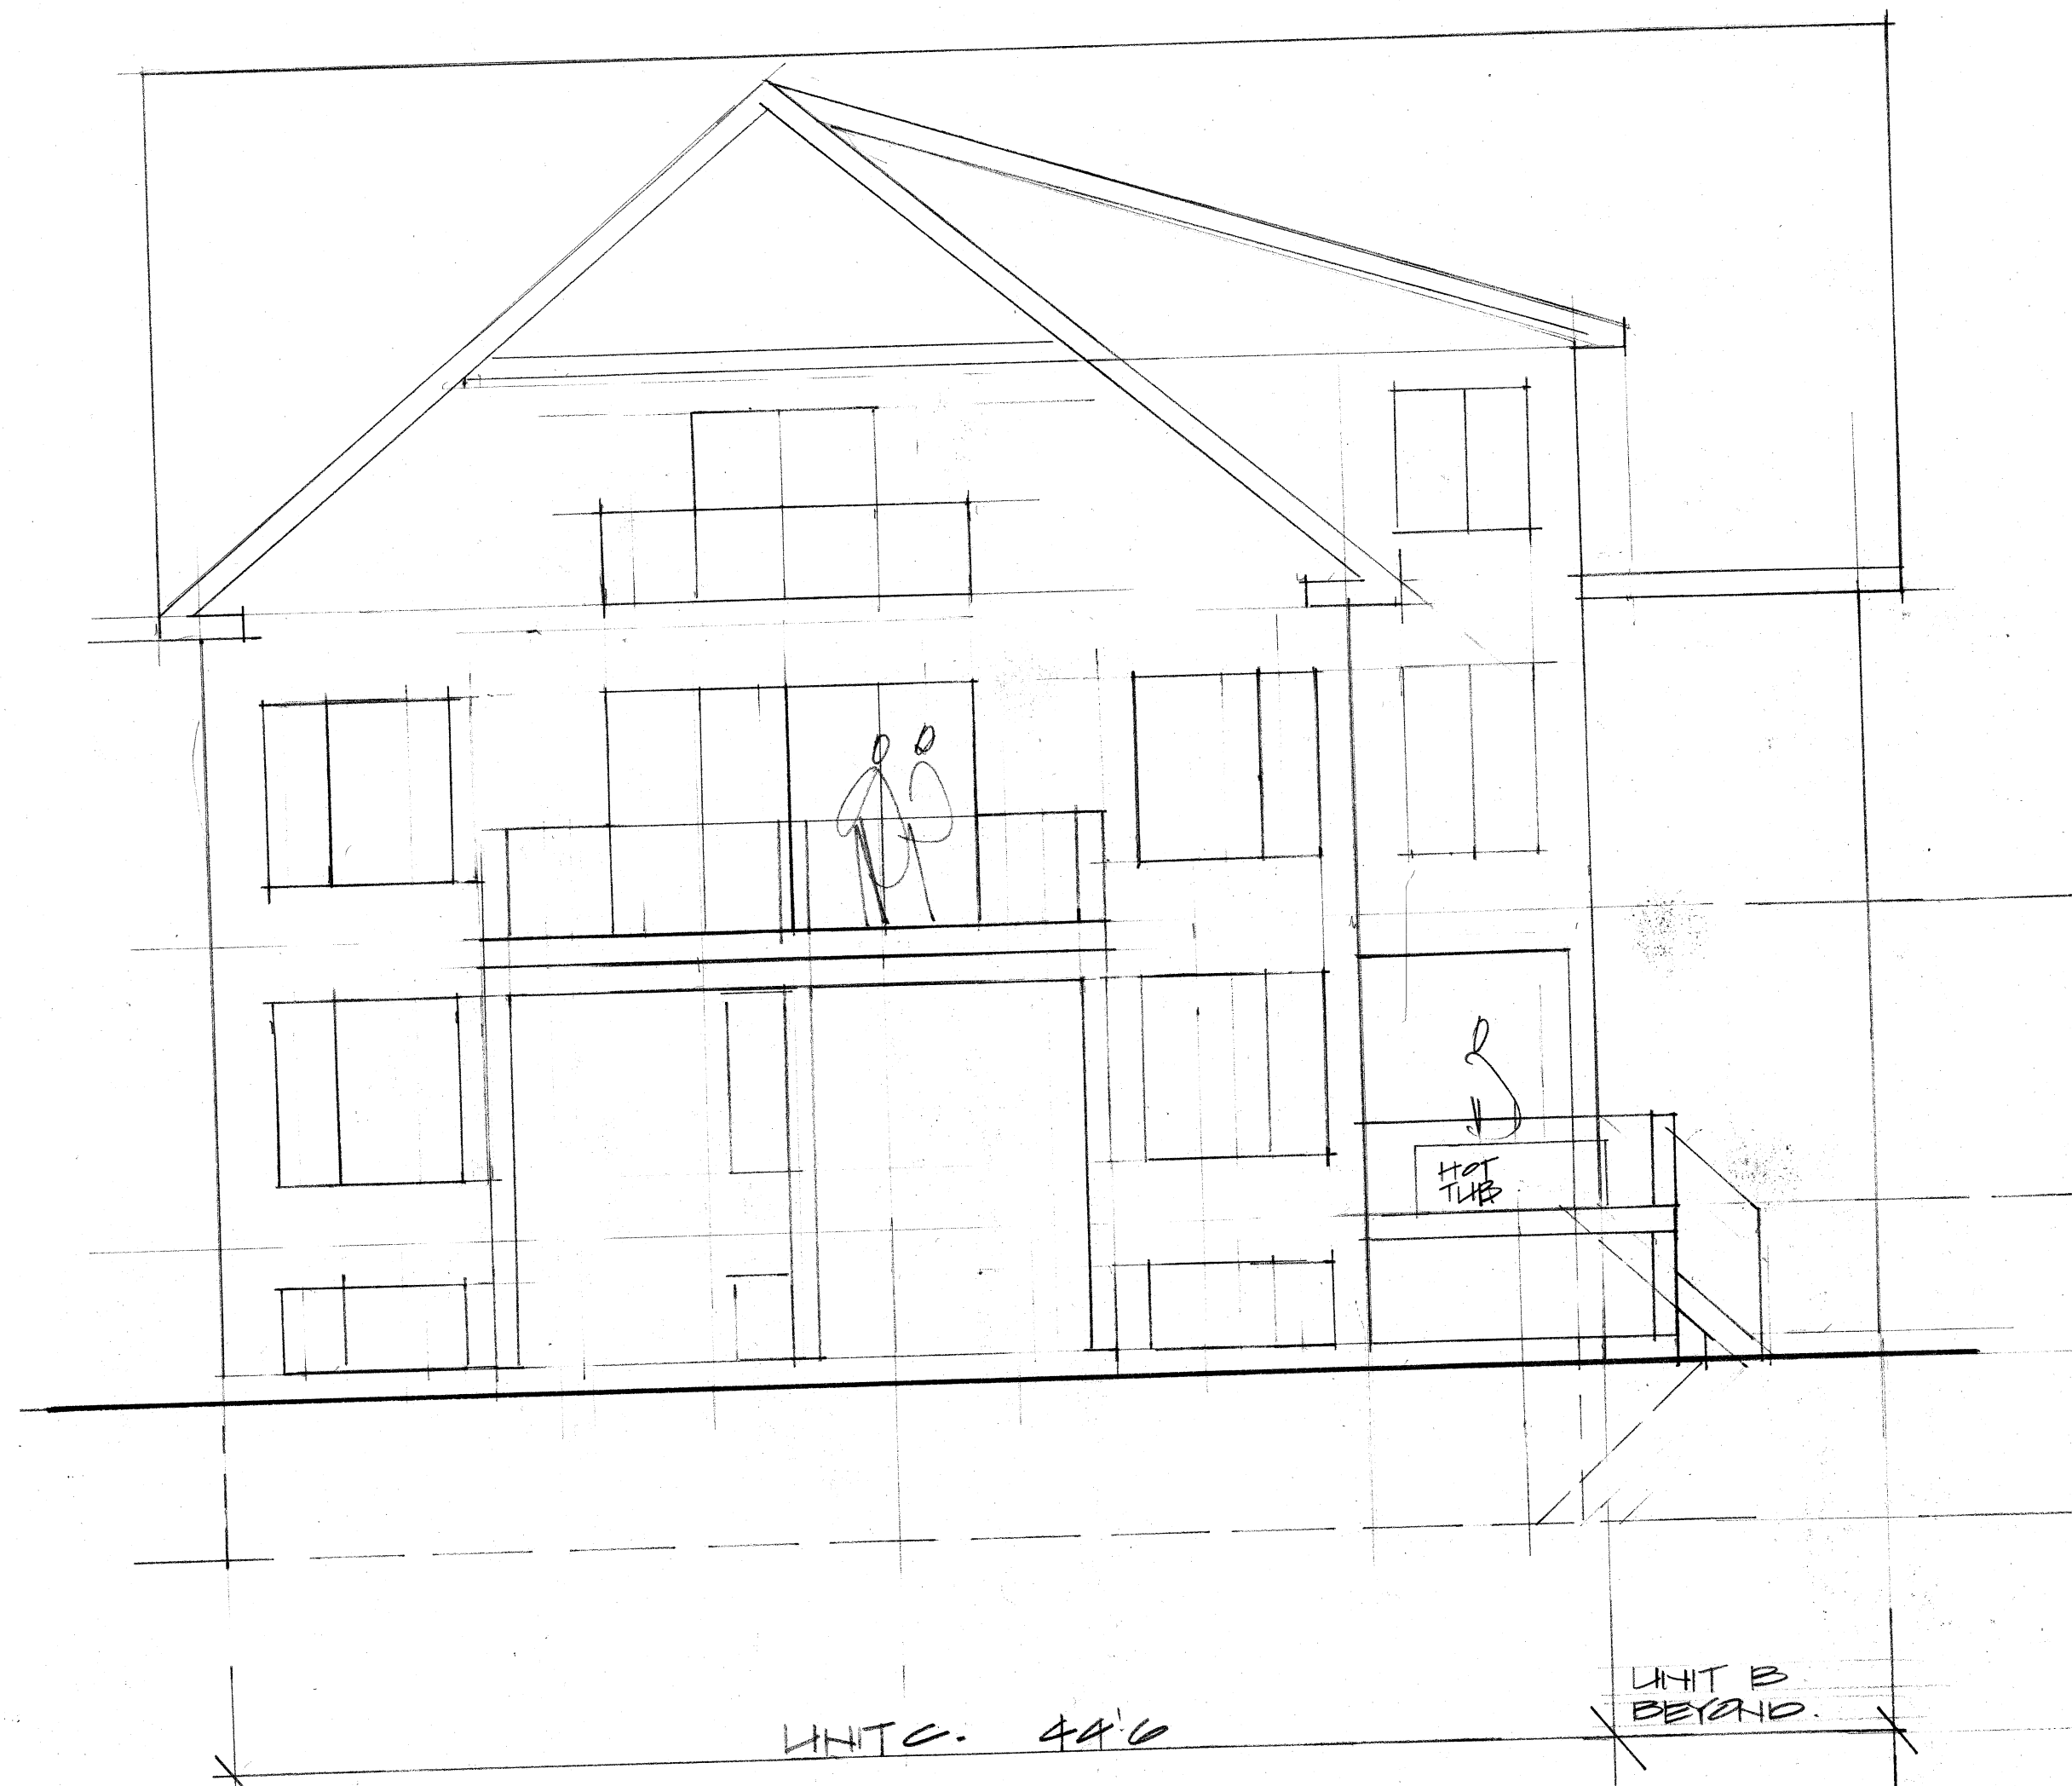

REAR ELEVATION.



FRONT ELEVATION

|                                   |              |               |         |
|-----------------------------------|--------------|---------------|---------|
| TYROLEAN ARBERG<br>TRI-PLEX LOT 7 |              |               |         |
| SCALE: 3/16                       | APPROVED BY: | DRAWN BY: FJA |         |
| DATE: JULY 15/10                  |              | REVISED       |         |
| FRONT AND REAR ELEVATION          |              |               |         |
| DRAWING NUMBER                    |              |               | 3 OF 5. |