

PLANT LIST						
KEY	BOTANICAL NAME	COMMON NAME	SIZE	COND.	SPACING	QTY
Coniferous Shrubs						
Js	Juniperus chinensis sargentii 'Viridis'	Green Sargent Juniper	50cm	3 gal.	1.5m o.c.	5
Tc	Taxus cuspidata 'Nana'	Dwarf Japanese Yew	50cm	3 gal.	1.5m o.c.	7
Perennials						
eu	Euonymus fortunei 'Coloratus'	Wintercreeper		1 gal.	0.5m o.c.	15
gm	Geranium macrorrhizum	Bigroot Geranium		1 gal.	0.5m o.c.	5

CONTRACT DRAWINGS

CONTRACTOR MUST VERIFY ALL DIMENSIONS AND BE RESPONSIBLE FOR SAME. ANY DISCREPANCIES MUST BE REPORTED TO THE CONSULTANT BEFORE COMMENCING WORK. DRAWINGS ARE NOT TO BE SCALED.

ENVISION-TATHAM CLAIMS COPYRIGHT TO THIS DOCUMENT WHICH MAY NOT BE USED FOR ANY PURPOSE OTHER THAN THAT PROVIDED IN THE CONTRACT BETWEEN THE OWNER/CLIENT AND THE LANDSCAPE ARCHITECT WITHOUT THE EXPRESS CONSENT OF ENVISION-TATHAM.

NOTES

1. SITE PLAN PROVIDED BY TATHAM ENGINEERING (OCTOBER 2022)

2. ALL MEASUREMENTS ARE IN MILLIMETERS UNLESS OTHERWISE NOTED.

1.	ISSUED FOR SITE PLAN APPROVAL	2022.11.21	AB	
NO.	REVISIONS	DATE	INITIAL	

APPROVED

BOATHOUSE FOUR
BLUE MOUNTAIN VILLAGE

PLANTING PLAN

115 Sandford Fleming Drive,
Suite 200, Collingwood,
ON L9Y 5A6
Tel. 705.445.0422
inquiry@envision-tatham.com

SCALE: 1:100

DESIGN: DW/AB

DRAWN: SL

JOB NO. ET122025-1

CHECKED: DW/AB


DATE: NOVEMBER 10, 2022

DWG. PP-1


GENERAL NOTES

1.0 PLANTING

1. PLANT MATERIAL SHALL BE IN ACCORDANCE WITH THE CANADIAN LANDSCAPE STANDARD (LATEST EDITION), PUBLISHED BY THE CANADIAN NURSERY LANDSCAPE ASSOCIATION AND THE CANADIAN SOCIETY OF LANDSCAPE ARCHITECTS, EXCEPT WHERE SPECIFIED OTHERWISE.
2. ALL PLANTS SHALL BE SUPPLIED AS SPECIFIED IN THE 'PLANT LIST'. SUBSTITUTIONS WILL NOT BE ACCEPTED UNLESS APPROVED IN WRITING BY THE LANDSCAPE ARCHITECT.
3. ALL MATERIALS TO BE APPROVED BY LANDSCAPE ARCHITECT PRIOR TO INSTALLATION.
4. MULCH TO BE SHREDDED CEDAR BARK FREE OF DYES AND CHEMICALS, OR APPROVED EQUAL.
5. PLANTING SOIL MIXTURE SHALL BE 50% SCREENED TOPSOIL, 20% COARSE SAND, AND 30% COMPOST, AS SPECIFIED. CONTRACTOR SHALL PROVIDE SOURCE AND SAMPLE OF SOIL MIXTURE, AS SPECIFIED, FOR APPROVAL PRIOR TO COMMENCING WORK.
6. TREE STAKES TO BE 40 X 40 X 5MM X 1800MM LONG HEAVY DUTY GAUGE T-BARS, DRIVEN SECURELY INTO THE SUB-GRADE.
7. TIES SHALL BE 50MM WIDE BURLAP STRIPS LOOPED IN A LOOSE FIGURE 8 OR ANOTHER WOVEN BIODEGRADABLE TIE SYSTEM THAT REMAINS FLEXIBLE DURING WINTER MONTHS.
8. TRUNK PROTECTION TO BE 100MM DIA. HDPE PIPE, 500MM LONG OR TO LOWEST BRANCH, EXCEPT IN SWM PONDS AND NATURALIZATION AREAS WHERE IT IS TO BE WHITE SPIRAL PLASTIC TREE GUARD.
9. STAKES AND TIES SHALL BE REMOVED 1 YEAR AFTER PLANTING.
10. TRUNK PROTECTION SHALL BE REMOVED AT COMPLETION OF WARRANTY PERIOD.
11. CONTRACTOR IS RESPONSIBLE FOR REMOVAL AND OFFSITE DISPOSAL OF EXCAVATED MATERIAL FROM PLANTING BED CONSTRUCTION AND TREE/SHRUB PIT EXCAVATION.

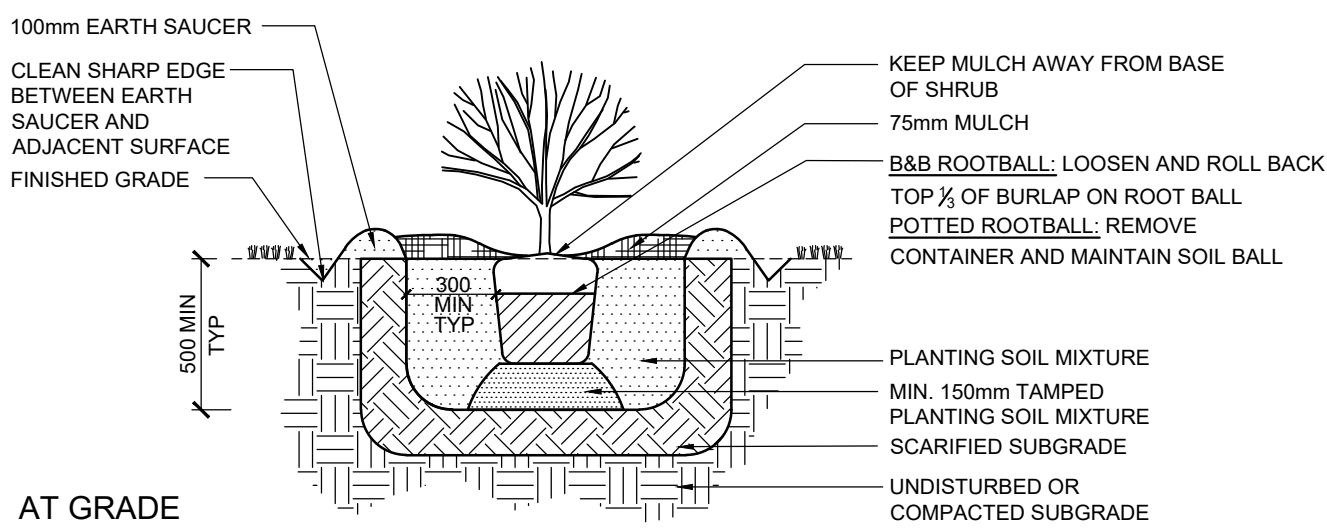


AT GRADE

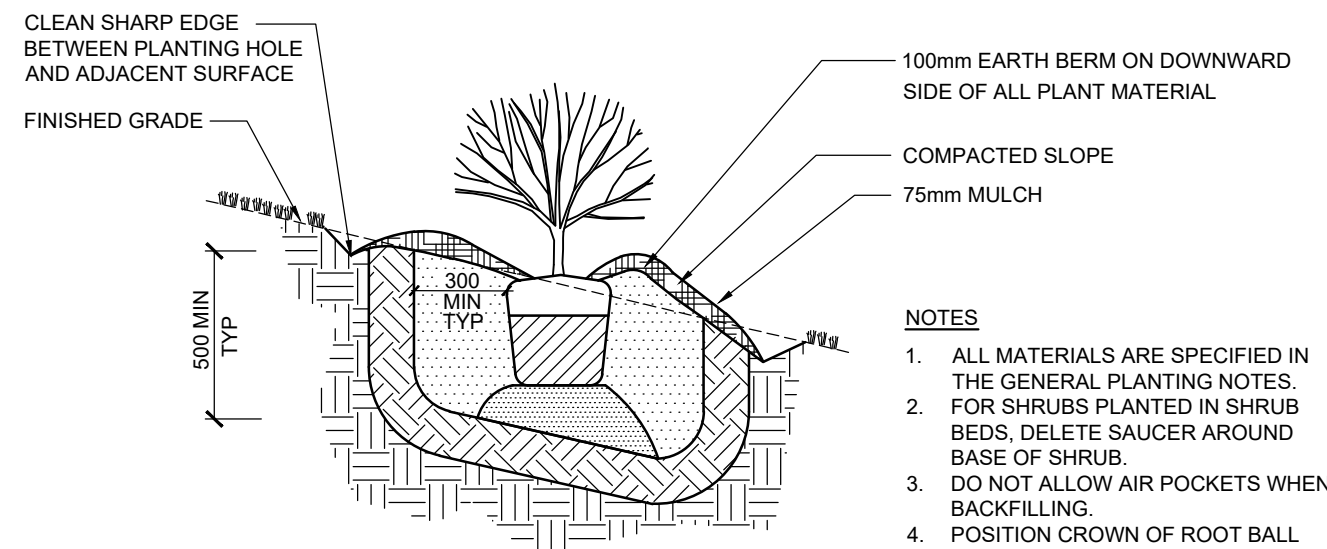

ON A SLOPE (MAX 3:1)

1 LD1 SHRUB PLANTING


NTS

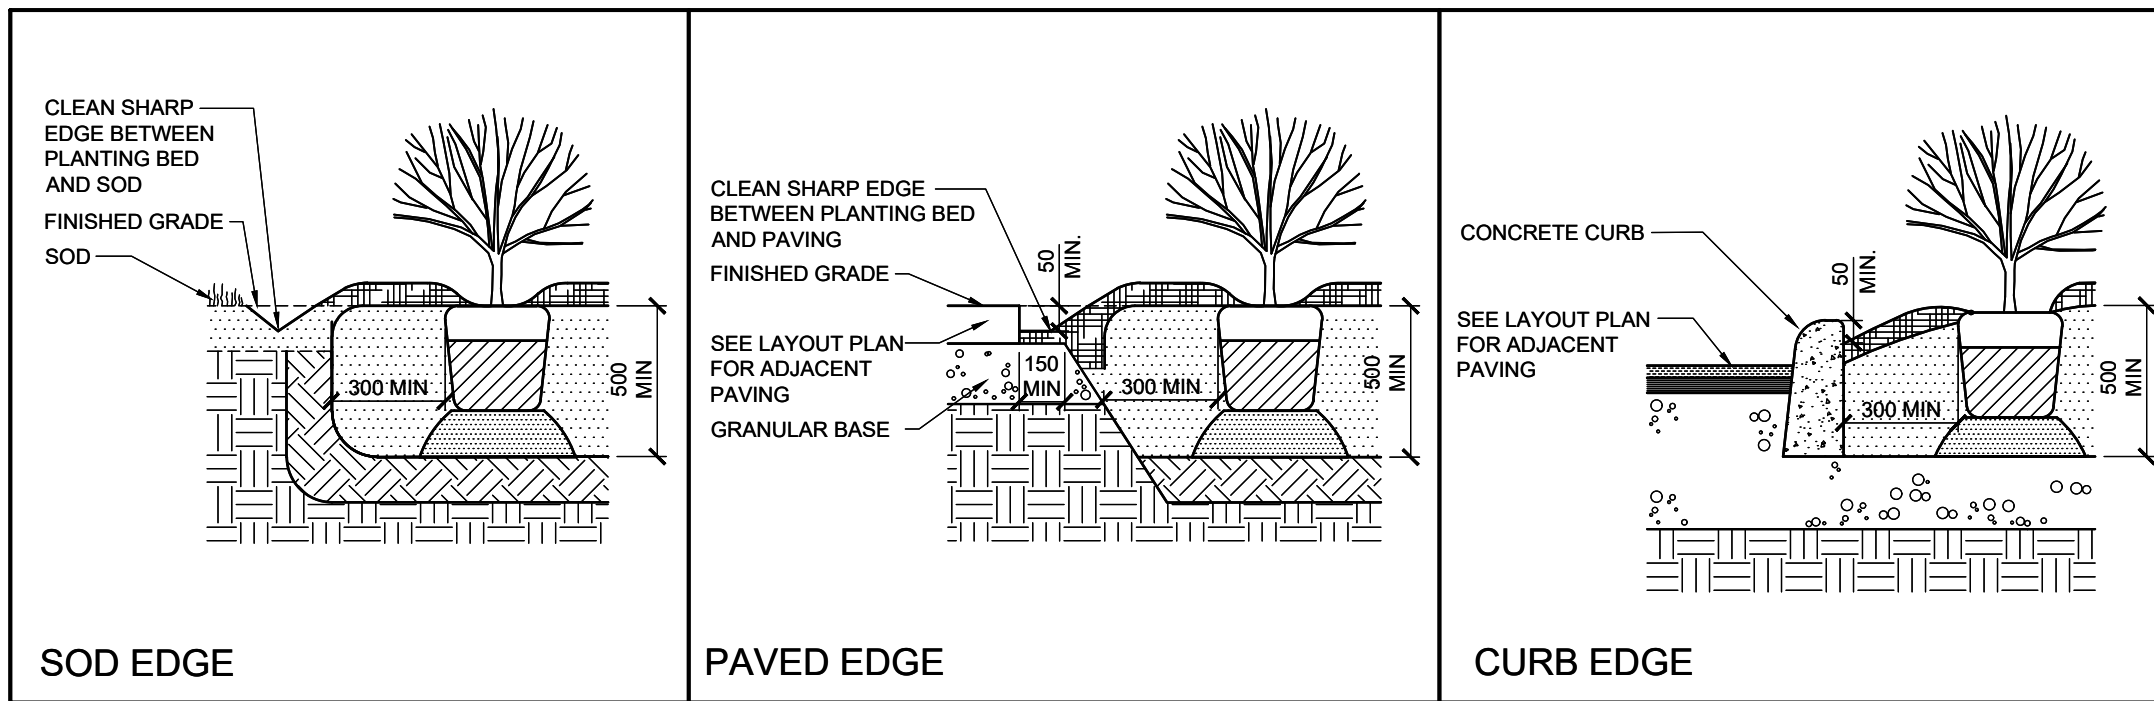

SOD EDGE

PAVED EDGE

CURB EDGE

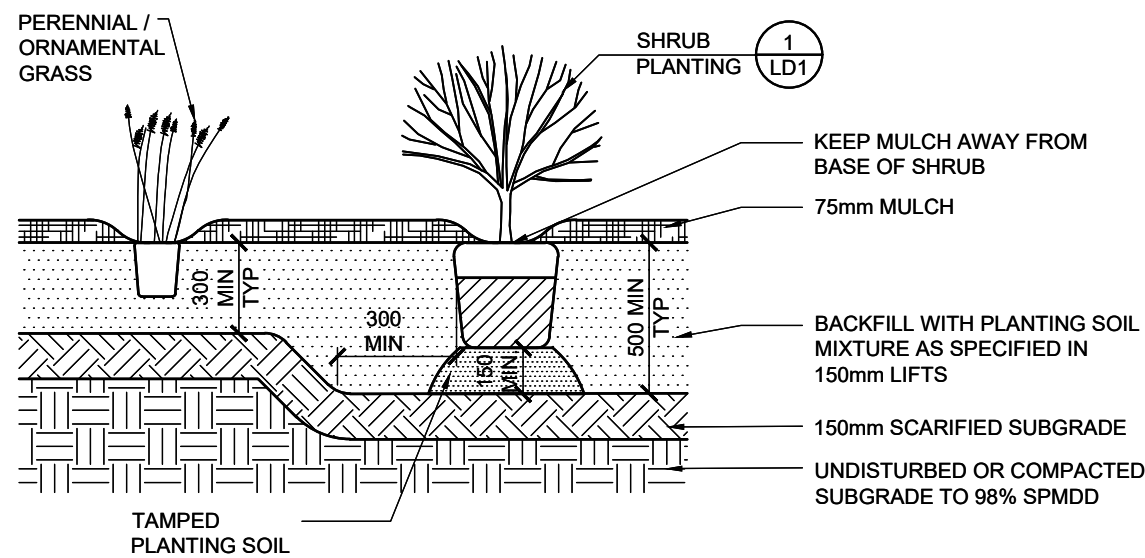


NOTES

1. ALL MATERIALS ARE SPECIFIED IN THE GENERAL PLANTING NOTES.
2. DO NOT ALLOW AIR POCKETS WHEN BACKFILLING.
3. ENSURE SOIL SETTLEMENT HAS OCCURRED PRIOR TO MULCHING.
4. PLANTING SOIL DEPTH MAY BE 300mm (MIN.) UNDER PERENNIALS.
5. CONTRACTOR IS RESPONSIBLE FOR REMOVAL AND OFFSITE DISPOSAL OF EXCAVATED MATERIAL FROM PLANTING BED CONSTRUCTION.

2 LD1 MULCHED PLANTING BED

NTS

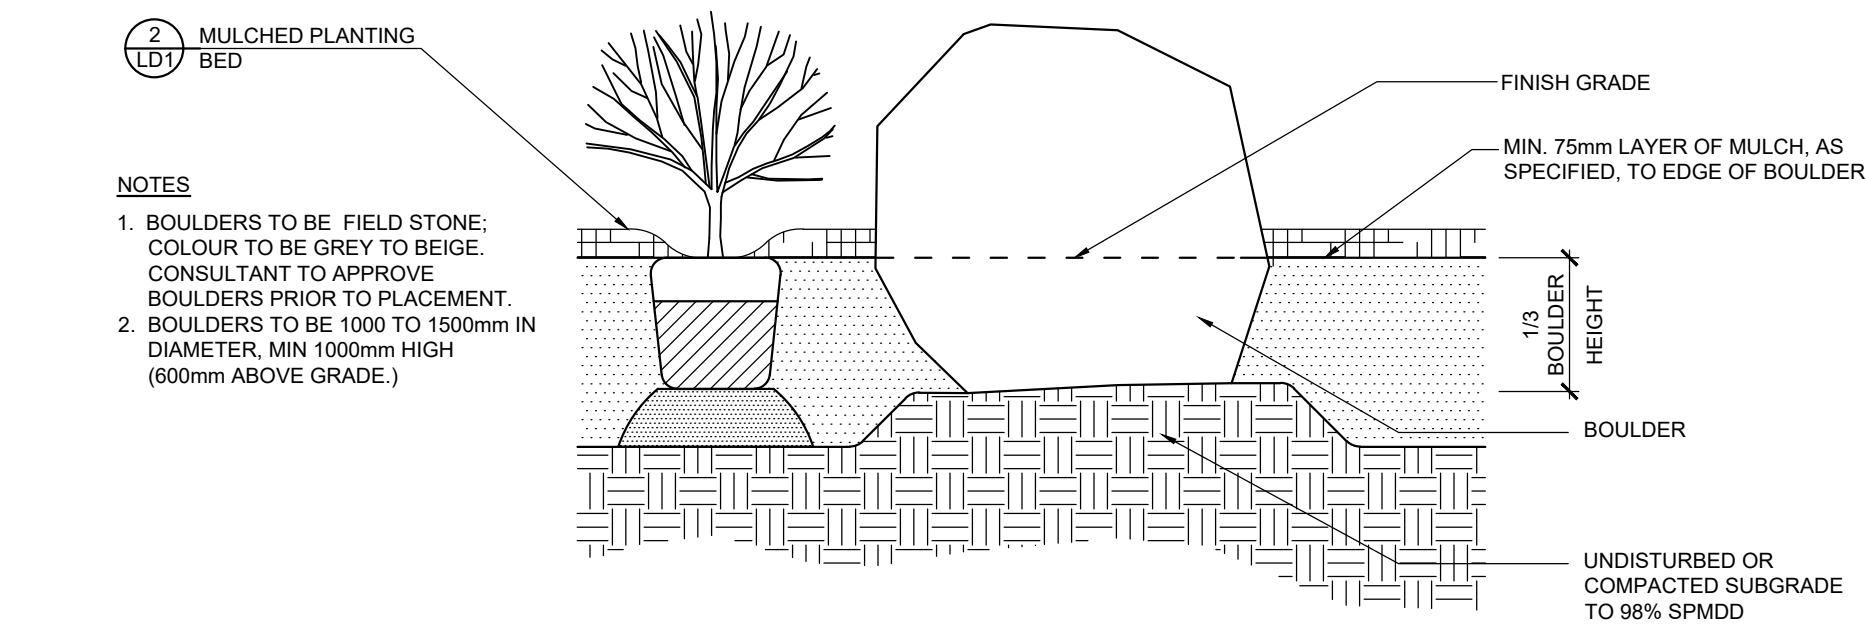

NOTES

1. BOULDERS TO BE FIELD STONE; COLOUR TO BE GREY TO BEIGE. CONSULTANT TO APPROVE BOULDERS PRIOR TO PLACEMENT.
2. BOULDERS TO BE 1000 TO 1500mm IN DIAMETER, MIN 1000mm HIGH (600mm ABOVE GRADE.)

3 LD1 DECORATIVE BOULDER

NTS

CONTRACT DRAWINGS

CONTRACTOR MUST VERIFY ALL DIMENSIONS AND BE RESPONSIBLE FOR SAME. ANY DISCREPANCIES MUST BE REPORTED TO THE CONSULTANT BEFORE COMMENCING WORK. DRAWINGS ARE NOT TO BE SCALED.

ENVISION-TATHAM CLAIMS COPYRIGHT TO THIS DOCUMENT WHICH MAY NOT BE USED FOR ANY PURPOSE OTHER THAN THAT PROVIDED IN THE CONTRACT BETWEEN THE OWNER/CLIENT AND THE LANDSCAPE ARCHITECT WITHOUT THE EXPRESS CONSENT OF ENVISION-TATHAM.

NOTES

1. ALL DIMENSIONS IN MILLIMETERS UNLESS OTHERWISE NOTED.

1.	ISSUED FOR SITE PLAN APPROVAL	2022.11.21	DW
NO.	REVISIONS	DATE	INITIAL

APPROVED



BOATHOUSE FOUR
BLUE MOUNTAIN VILLAGE

LANDSCAPE DETAILS

ENVISIONTATHAM

115 Sandford Fleming Drive,
Suite 200, Collingwood,
ON L9Y 5A6
Tel. 705.445.0422
inquiry@envision-tatham.com

SCALE: AS SHOWN

DESIGN: DW/AB

DRAWN: SL

CHECKED: DW/AB

DATE: NOVEMBER 10, 2022

JOB NO. ET122025-1

DWG. LD-1