


GENERAL NOTES

THESE NOTES APPLY TO ALL DRAWINGS.

- 1 ALL DRAWINGS ARE THE PROPERTY OF THE ARCHITECT. REPRODUCTION OF DRAWINGS WITHOUT PRIOR WRITTEN PERMISSION OF THE ARCHITECT IS PROHIBITED.
- 2 DO NOT SCALE THE DRAWINGS - USE ONLY NOTED DIMENSIONS
- 3 CONTRACTOR SHALL CHECK AND VERIFY ALL DIMENSIONS SHOWN ON DRAWINGS AND ON SITE PRIOR TO COMMENCEMENT OF ANY WORK AND REPORT ANY DISCREPANCIES TO THE ARCHITECT.
- 4 DIMENSIONS SHOWN ON DRAWINGS ARE NOMINAL ONLY AND SHALL BE ADJUSTED TO SUIT ON-SITE CONDITIONS.
- 5 ALL WORK SHALL BE IN ACCORDANCE WITH THE LATEST REVISED EDITION OF THE ONTARIO BUILDING CODE AND ALL APPLICABLE LAWS.

BUILDING A


(2-STOREY INDUSTRIAL - FACING CLARK ST.)

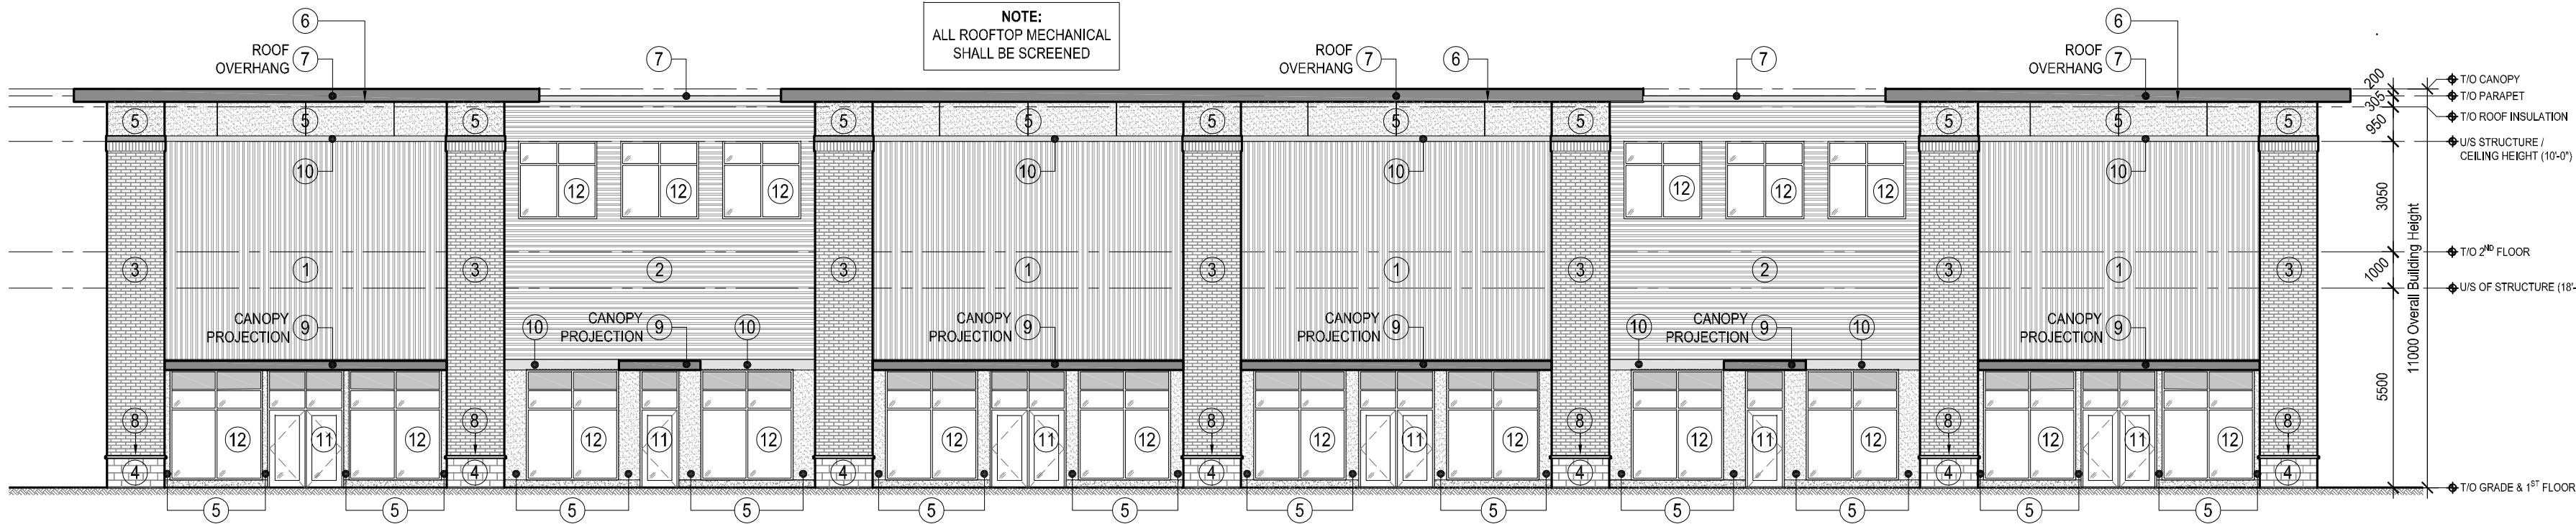

1 BUILDING A - SOUTH ELEVATION - FACES CLARK STREET
SPA-02 SCALE: 1:150

BUILDING A

(2-STOREY INDUSTRIAL - FACING HWY 26)

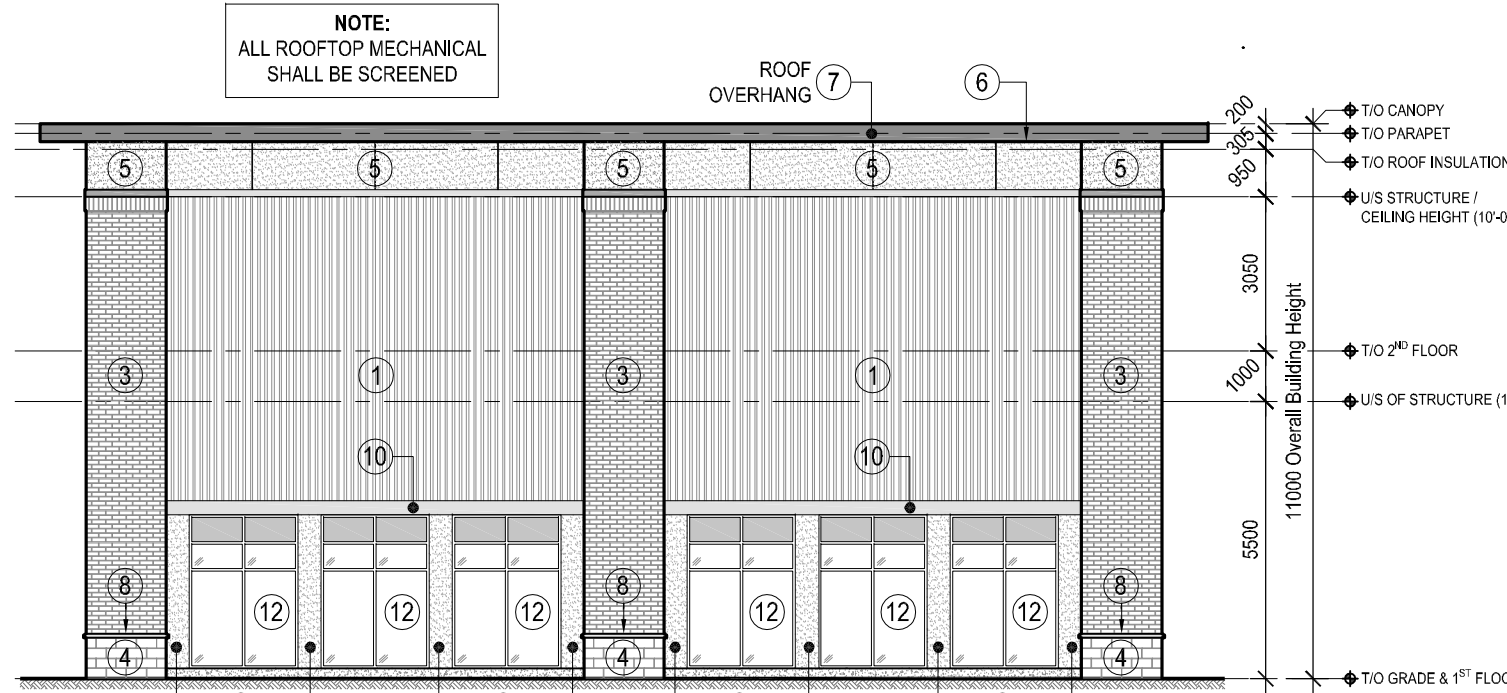


2 BUILDING A - EAST ELEVATION - FACES HWY 26
SPA-02 SCALE: 1:150

MATERIAL LEGEND	
1	Pre-Finished METAL SIDING - Vertical Orientation Manufacturer: AGWAY Profile: 1/2" Combed Colour: CHARCOAL
2	Pre-Finished METAL SIDING - Horizontal Orientation Manufacturer: AGWAY Profile: 1/2" Combed Colour: CHARCOAL
3	BRICK VENEER Manufacturer: BRAMPTON BRICK Series: DORSET Colour: ISLAND
4	ARCHITECTURAL CONCRETE BLOCK Manufacturer: BRAMPTON BRICK Series: ORION Colour: CHARCOAL Finish: FLAT Size: 50 mm x 190 mm x 380 mm
5	PANELS Manufacturer: James Hardie Panel Product: HARVEY PANEL SMOOTH Colour: AGED PEWTER (Statement Collection)
6	Pre-Finished METAL SCUFFIT Manufacturer: AGWAY Profile: STRATUS Colour: CHERRY WOODGRAIN
7	Pre-Finished METAL FASCIA Manufacturer: AGWAY Colour: BLACK
8	MASONRY SILL Manufacturer: BRAMPTON BRICK Series: 07 SILL Colour: NATURAL Finish: SMOOTH
9	CANOPY Custom Fabricated STEEL CHANNEL CANOPY PRIMED AND PAINTED Colour: Benjamin Moore's BLACK HC-180
10	TRIM Manufacturer: James Hardie Profile: 1/2" SMOOTH Size: VVIES - REFER TO ELEVATIONS Colour: AGED PEWTER
11	ALUMINUM STOREFRONT Manufacturer: KAWNEER Series: TRIFAB 601 Frame Finish: #20 BLACK ANODIZED Glazing: CLEAR Spondon: OPAC-GOAT-300 #14016 CHARCOAL
12	ALUMINUM WINDOW Manufacturer: KAWNEER Series: TRIFAB 601 Frame Finish: #20 BLACK ANODIZED Glazing: CLEAR Spondon: OPAC-GOAT-300 #14016 CHARCOAL
13	OVERHEAD DOOR Manufacturer: CHADCOCK Product: 7' TWIN STEEL INSULATED OVERHEAD DOOR w/ WINDOWS Finish: BLACK POWDER COATING Glazing: CLEAR
14	INSULATED MAN DOOR Manufacturer: TRUDOR Product: FLUSH COMMERCIAL HOLLOW METAL DOOR AND FRAME Finish: PRIMED AND PAINTED Colour: Benjamin Moore's BLACK HC-180
15	STANDARD CONCRETE BLOCK Manufacturer: BRAMPTON BRICK Series: ORION Colour: CHARCOAL Finish: FLAT Size: 50 mm x 190 mm x 380 mm
16	Pre-Finished METAL ROOFING Manufacturer: AGWAY Profile: 16/18 STANDING SEAM Colour: BLACK

BUILDING H


(1-STOREY INDUSTRIAL - FACING PARKING LOT)

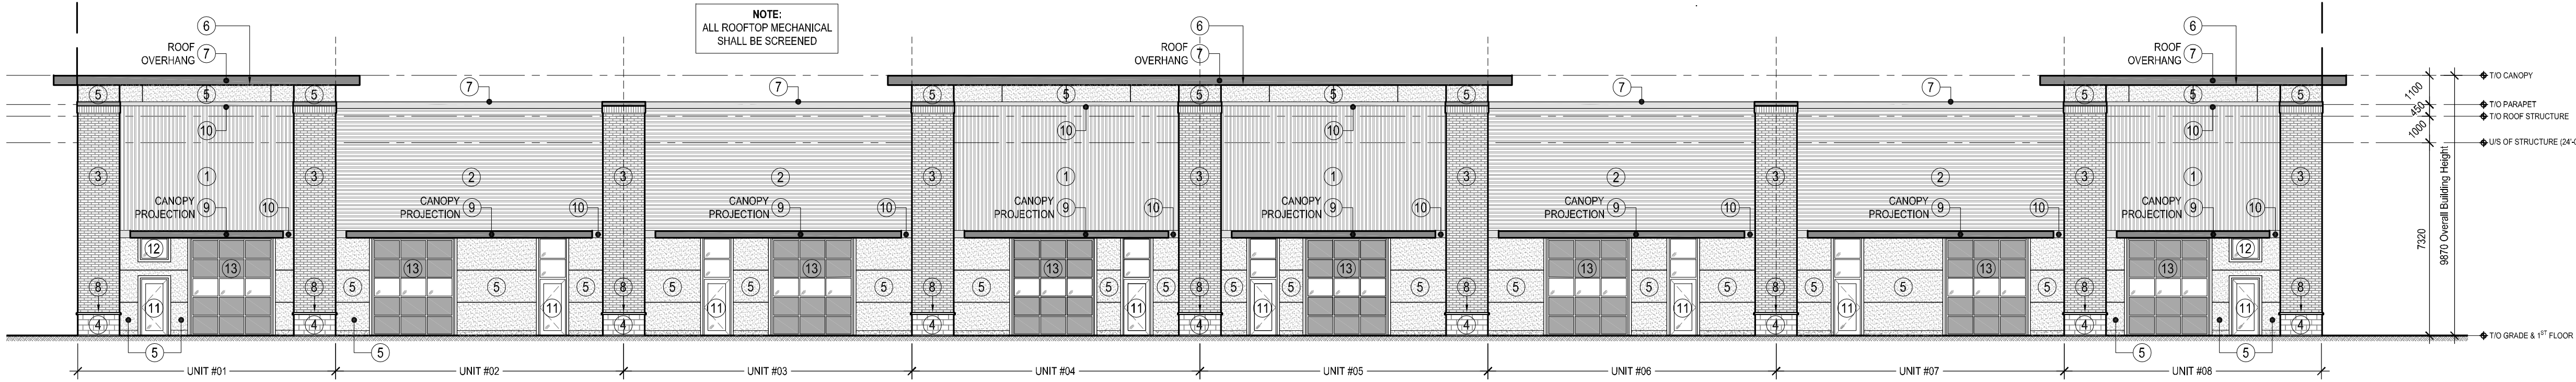

3 BUILDING H - WEST ELEVATION - FACES PARKING LOT
SPA-02 SCALE: 1:150

BUILDING H


(1-STOREY INDUSTRIAL - FACING HWY 26)

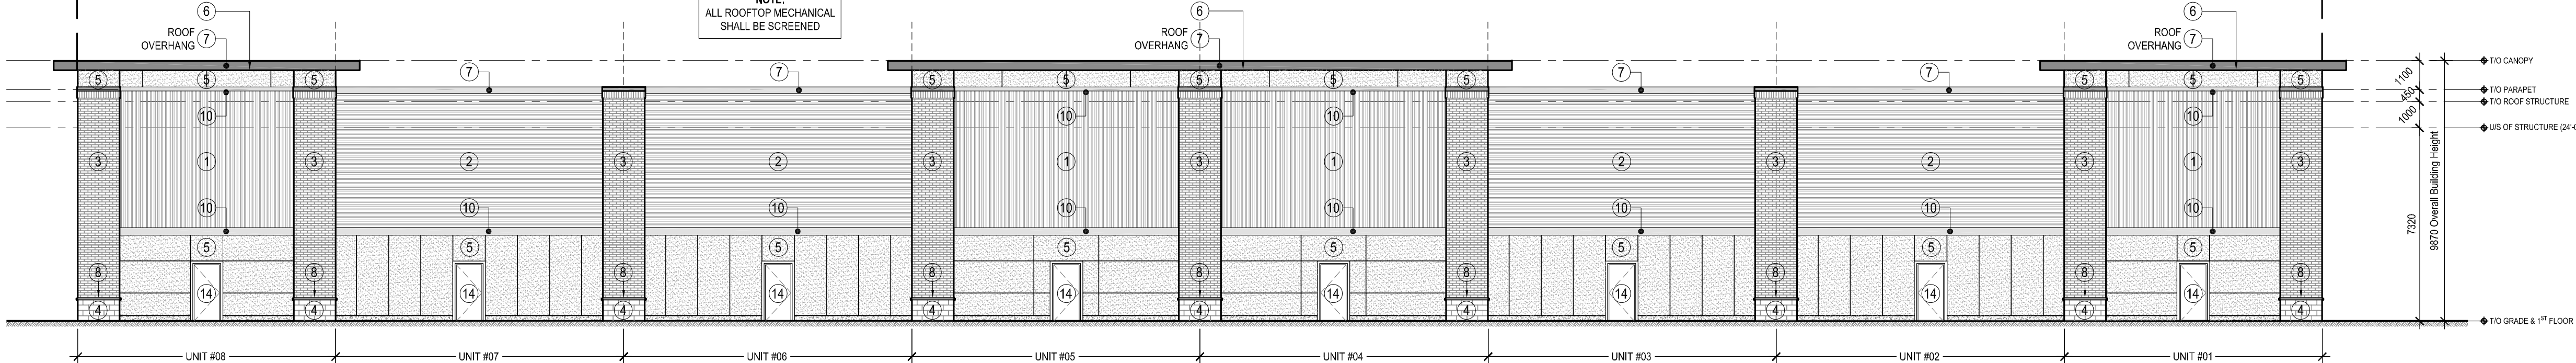

4 BUILDING H - EAST ELEVATION - FACES HWY 26
SPA-02 SCALE: 1:150

BUILDING G

(1-STOREY SELF STORAGE - FACING HWY 26)

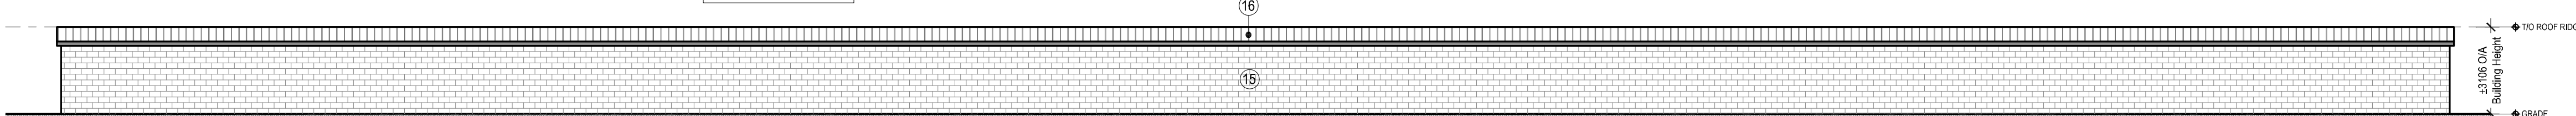

5 BUILDING G - EAST ELEVATION - FACES HWY 26
SPA-02 SCALE: 1:150

10	2024 07 11	ISSUED FOR SPA THIRD SUBMISSION
9	2023 12 15	ISSUED FOR SPA SECOND SUBMISSION
8	2023 11 17	ISSUED TO CONSULTANTS
7	2023 11 13	ISSUED TO CLIENT FOR REVIEW
6	2023 01 23	A-03 REVISED AND REISSUED
5	2022 12 16	ISSUED FOR SPA FIRST SUBMISSION
4	2022 12 14	ISSUED TO CLIENT FOR REVIEW
3	2022 09 16	ISSUED FOR REVIEW
2	2022 07 14	ISSUED TO CONSULTANTS
1	2022 07 11	ISSUED FOR REVIEW

NO. DATE ITEM

REVISIONS

JMA Jessica MacDonald Architect Inc.

+1 705-325-0761
jessica@jmachitect.ca

25 Mississauga St. E. UPPER
Unit #3, Orillia, ON L3V 1V4

TITLE
BUILDING ELEVATIONS

NEW CONSTRUCTION OF:
**THORNBURY
SELF-STORAGE**

Lot 31 Clark Street Town of Blue Mountain, Ontario

DRAWN/CHECKED
JM
DATE
16 September 2022
ISSUED FOR
SITE PLAN APPROVAL

CAD FILE
spa-02_proposed elevations_2023.03.dwg
PROJECT
22-013
DRAWING

STAMP
ASSOCIATION
OF
ARCHITECTS
JMA
JESSICA EDEN MACDONALD
LICENCE
9582

SPA-02