





Jan 5-2024
date

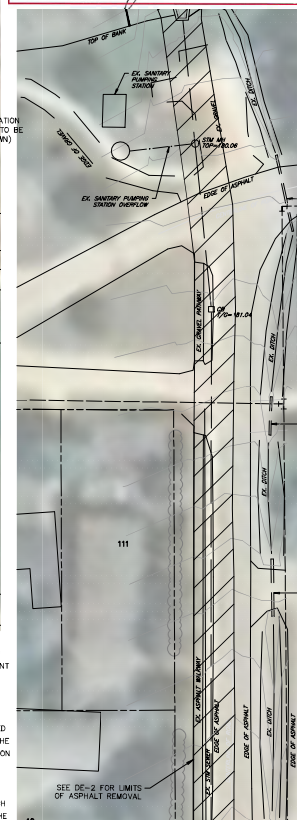

A. ALL SEDIMENT AND EROSION CONTROL MEASURES SHALL BE INSTALLED PRIOR TO THE COMMENCEMENT OF CONSTRUCTION AND SHALL REMAIN IN PLACE UNTIL DETERMINED BY THE ENGINEER TO BE STABILIZED. SEDIMENT AND EROSION CONTROL MEASURES THAT ARE DESIGNED TO CONTROL RUNOFF FROM SPECIFIC AREAS MUST BE MAINTAINED PRIOR TO ANY DISTURBANCE OF THAT PART OF THE SITE. THE LOCATION OF ALL SILTATION AND EROSION CONTROL WORKS TO BE REVIEWED ON SITE AND APPROVED AS NECESSARY BY THE ENGINEER. WHEN THE CONTRACTOR MAY CONSIDER ALTERNATIVE SEDIMENT AND EROSION CONTROL MEASURES, SUCH MEASURES MUST BE PRESENTED IN WRITING TO THE ENGINEER FOR APPROVAL PRIOR TO IMPLEMENTATION.

B. THE CONTRACTOR SHALL HAVE MATERIALS AVAILABLE ON-SITE TO REPAIR SEDIMENT AND EROSION CONTROL MEASURES IN THE EVENT OF INFILTRATION, OVERFLOW, HIGH WATER, EXTREME RAINFALL EVENTS, ETC.

C. ALL EROSION AND SEDIMENT CONTROL MEASURES MUST BE INSPECTED, CLEANED AND MAINTAINED BY THE CONTRACTOR AT ALL TIMES. THE CONTRACTOR SHALL BE REQUIRED BY THE ENGINEER BI-WEEKLY AND AFTER EACH MAJOR STORM EVENT TO REPAIR, RECONSTRUCT AND MAINTAIN ALL EROSION AND SEDIMENT CONTROL MEASURES. ACCESS TO ALL CONSTRUCTION ACTIVITIES SHALL BE MAINTAINED AT ALL TIMES.

 

BENCHMARKS

TM1 - ELEVATION 185.80
CUT CROSS ON SIDEWALK LOCATED AT SOUTHWEST
CORNER OF HURON STREET AND ELGIN STREET.

TM2 - ELEVATION 186.56
CUT CROSS ON NORTHWEST CORNER OF CURB ISLAND
LOCATED IN PROPERTY SOUTHWEST OF SUBJECT LA

NOTES

ALL DIMENSIONS, ELEVATIONS AND SIZES ARE IN METRIC UNLESS OTHERWISE INDICATED. PIPE SIZES ARE IN MILLIMETRES UNLESS OTHERWISE INDICATED. ELEVATIONS ARE IN METRES UNLESS OTHERWISE INDICATED.

SURVEY COMPLETED BY VAN HARTEN SURVEYING INC., DATED APRIL 4, 2021.

SERVICING AS PER FROZIER AND ASSOCIATES FUNCTIONAL SERVICING AND STORMWATER MANAGEMENT REPORT DATED JULY 2013.

PLAN & PROFILE DRAWINGS NO. 7276-S2 & S3, BY ANLEY GROUP, DATED FEBRUARY 1, 2023.

No.	REVISION DESCRIPTION	DATE
1.	FIRST SUBMISSION	APR. 2021
2.	SECOND SUBMISSION	OCT. 2021
3.	THIRD SUBMISSION	AUG. 2022
4.	FOURTH SUBMISSION	DEC. 2022
5.	FIFTH SUBMISSION	JAN. 2023

ENGINEER STAMP

CIDERY TOWNS
TOWN OF THE BLUE MOUNTAINS

SEDIMENT CONTROL AND
GENERAL COORDINATION PLAN



DESIGN: AVN	FILE: 120164
DRAWN: AVN	DATE: SEPT 2020
CHECK: KRS	SCALE: 1:400

LEGEND
 AREA OF TREE REMOVAL
 HEAVY DUTY SILT FENCE
 AS PER CPSD 219.130
 EXISTING OVERLAND FLOW DIRECTION