


**LEGEND**

FFE	FINISHED FLOOR ELEV.
T/FDN	TOP OF FOUNDATION WALL
BFE	BASEMENT FLOOR ELEV.
USBFE	UNDERSIDE OF BASEMENT FLOOR ELEV.
USF	UNDERSIDE OF FOOTING ELEV.
GW	GROUNDWATER ELEV.

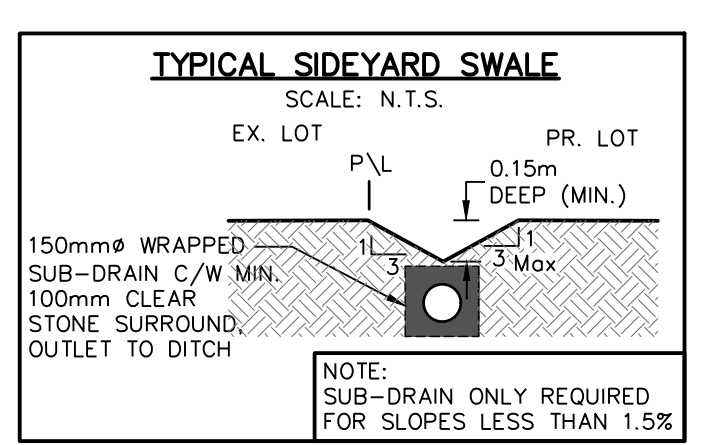

SCALE: 1:150

THE KING'S HIGHWAY No. 26

1. THIS DRAWING IS THE EXCLUSIVE PROPERTY OF C.F. CROZIER & ASSOCIATES INC. AND THE REPRODUCTION OF ANY PART WITHOUT PRIOR WRITTEN CONSENT OF THIS OFFICE IS STRICTLY PROHIBITED.  
 2. THE CONTRACTOR SHALL VERIFY ALL DIMENSIONS, LEVELS, AND DATUMS ON SITE AND REPORT ANY DISCREPANCIES OR OMISSIONS TO THIS OFFICE PRIOR TO CONSTRUCTION.  
 3. THIS DRAWING IS TO BE READ AND UNDERSTOOD IN CONJUNCTION WITH ALL OTHER PLANS AND DOCUMENTS APPLICABLE TO THIS PROJECT.  
 4. DO NOT SCALE THE DRAWINGS.  
 5. ALL EXISTING UNDERGROUND UTILITIES TO BE VERIFIED IN THE FIELD BY THE CONTRACTOR PRIOR TO CONSTRUCTION.

**TEMPORARY BENCHMARKS**

ELEVATIONS HEREON ARE GEODETIC AND ARE REFERRED TO THE GEODETIC MONUMENT NO. 72U313 HAVING AN ELEVATION OF 179.633 METRES (CGVD 28.78).

TBM#1 - TOP OF MANHOLE RIM NEAR THE SOUTH SIDE OF THE PROPERTY HAVING AN ELEVATION OF 179.22

TOPOGRAPHIC SURVEY PER ZUBEK, EMO, PATTEN & THOMSEN LIMITED. O.L.S. RECEIVED 2021.01.18

No.	ISSUE	DATE: YYYY/MM/DD
0	ISSUED FOR 1st SUBMISSION	2023/04/05
1	ISSUED FOR 2nd SUBMISSION	2025/10/01

Engineer

**J. I. ELDER**  
 100522626  
 24/1/2025  
 PROVINCE OF ONTARIO

Engineer

**L.Y. WANG**  
 100178087  
 10/01/2025  
 PROVINCE OF ONTARIO

Project

**THE LAKE AT BLUE TOWN OF THE BLUE MOUNTAINS**

Drawing

**SITE GRADING PLAN**

Drawn By: J.A.P. Design By: J.E./P.N.R. Project: **1527-5838**

Check By: J.E. Check By: N.O. Scale: 1:150 Drawing: **C103**