


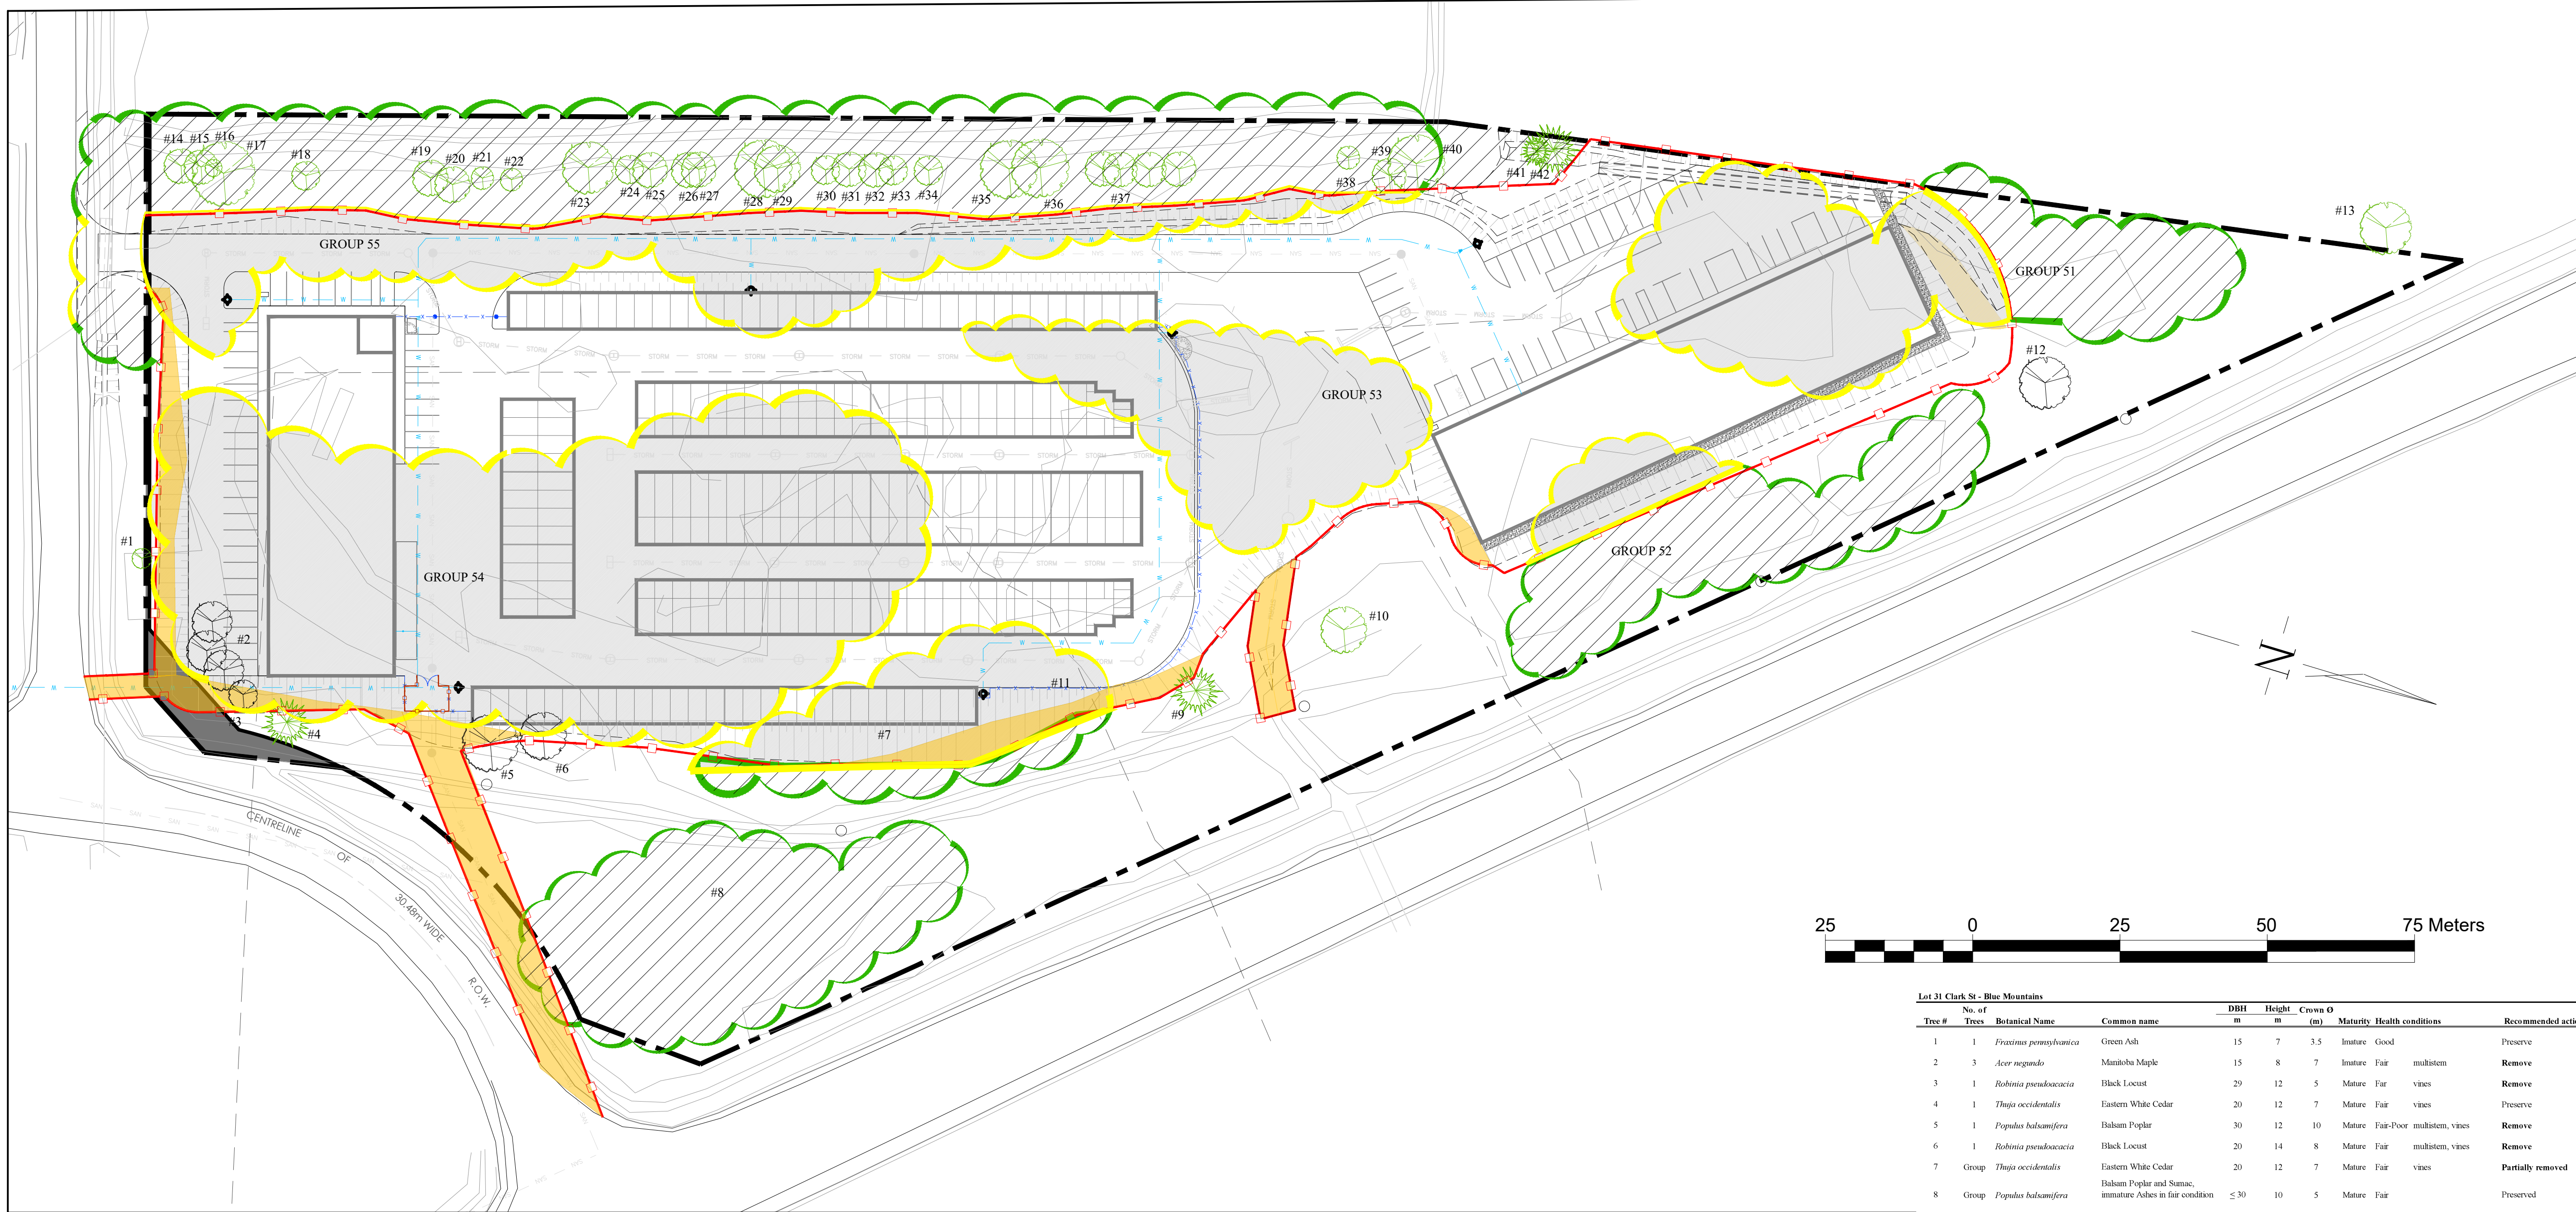

TREE INVENTORY/ PRESERVATION PLAN

1 : 600

- LEGEND**
- SUBJECT LANDS.
 - EXISTING TREES ON SUBJECT SITE TO BE REMOVED. REFER TO TREE INVENTORY LIST.
 - EXISTING TREES ON SUBJECT SITE TO BE PRESERVED. REFER TO TREE INVENTORY LIST.
 - SILTATION FENCE. REFER TO ENGINEERING DRAWINGS.
 - 10m SETBACK FROM EX. WATERCOURSE (REFER TO E.I.S. STUDY BY ROOTS ENVIRONMENTAL, AUG. 2022)
 - TREE REMOVAL AREA.
 - TREE GROUP TO BE REMOVED.
 - TREE GROUP TO BE PRESERVED.
 - TREE REMOVAL IN THE BUFFER ZONE SUBJECT TO RESTORATION AREA.

Tree group #	Canopy cover, %	Species	Common Name	Freq. %	Maturity	Recommended action
Group 51	85	<i>Thuja occidentalis</i>	Eastern White Cedar	40	Mature	Partially removed
		<i>Populus balsamifera</i>	Balsam Poplar	30	Immature	
		<i>Fraxinus pennsylvanica</i>	Green Ash	10	Mature	
		<i>Prunus vulgaris</i>	Chokecherry	5	Immature	
Group 52	90	<i>Thuja occidentalis</i>	Eastern White Cedar	80	Mature	Partially removed
		<i>Fraxinus pennsylvanica</i>	Green Ash	10	Mature	
		<i>Thuja occidentalis</i>	Eastern White Cedar	45	Mature	
		<i>Fraxinus pennsylvanica</i>	Green Ash	10	Mature	
Group 53	30	<i>Populus balsamifera</i>	Balsam Poplar	5	Immature	Removed
		<i>Rhus typhina</i>	Sumac		dominant in understory	
Group 54 and Group 55	60	<i>Robinia pseudacacia</i>	Black Locust	25	Mature	54 Removed, 55 Partially removed
		<i>Fraxinus pennsylvanica</i>	Green Ash	20	Mature	
		<i>Populus balsamifera</i>	Balsam Poplar	10	Mature	
		<i>Salix sp.</i>	Willow's sp.	5	Immature	

Lot 31 Clark St - Blue Mountains									
Tree #	No. of Trees	Botanical Name	Common name	DBH m	Height m	Crown Ø (m)	Maturity	Health conditions	Recommended action
1	1	<i>Fraxinus pennsylvanica</i>	Green Ash	15	7	3.5	Immature	Good	Preserve
2	3	<i>Acer negundo</i>	Manitoba Maple	15	8	7	Immature	Fair	Remove
3	1	<i>Robinia pseudacacia</i>	Black Locust	29	12	5	Mature	Fair	Remove
4	1	<i>Thuja occidentalis</i>	Eastern White Cedar	20	12	7	Mature	Fair	Preserve
5	1	<i>Populus balsamifera</i>	Balsam Poplar	30	12	10	Mature	Fair-Poor	Remove
6	1	<i>Robinia pseudacacia</i>	Black Locust	20	14	8	Mature	Fair	Remove
7	Group	<i>Thuja occidentalis</i>	Eastern White Cedar	20	12	7	Mature	Fair	Partially removed
8	Group	<i>Populus balsamifera</i>	Balsam Poplar and Sumac, immature Ashes in fair condition	≤ 30	10	5	Mature	Fair	Preserved
9	1	<i>Thuja occidentalis</i>	Eastern White Cedar	20	12	7	Mature	Fair	Preserved
10	1	<i>Fraxinus pennsylvanica</i>	Green Ash	50	14	8	Mature	Good	Preserved
11	Group	<i>Thuja occidentalis</i>	Eastern White Cedar	20	12	7	Mature	Fair	Partially removed
12	1	<i>Fraxinus pennsylvanica</i>	Green Ash	35	14	9	Mature	Fair	Remove
13	1	<i>Acer negundo</i>	Manitoba Maple	40	8	6	Mature	Dying	Preserved
14	1	<i>Populus balsamifera</i>	Balsam Poplar	26	12	6	Mature	Fair	Preserved
15	1	<i>Fraxinus pennsylvanica</i>	Green Ash	26	12	6	Mature	Fair	Preserved
16	1	<i>Fraxinus pennsylvanica</i>	Green Ash	14	12	3	Immature	Fair	Preserved
17	1	<i>Fraxinus pennsylvanica</i>	Green Ash	32	16	11	Mature	Fair	Preserved
18	1	<i>Populus balsamifera</i>	Balsam Poplar	32	12	5	Mature	Fair	Preserved
19	1	<i>Fraxinus pennsylvanica</i>	Green Ash with Immature Aspens	16	10	6	Immature	Fair	Preserved
20	1	<i>Fraxinus pennsylvanica</i>	Green Ash	19	10	6	Immature	Fair	Preserved
21	1	<i>Fraxinus pennsylvanica</i>	Green Ash	33	12	4	Mature	Fair-Poor	Preserved
22	1	<i>Fraxinus pennsylvanica</i>	Green Ash	33	12	4	Mature	Fair-Poor	Preserved
23	1	<i>Fraxinus pennsylvanica</i>	Green Ash	28	16	9	Mature	Fair	Preserved
24	1	<i>Fraxinus pennsylvanica</i>	Green Ash	22	12	5	Mature	Fair	Preserved
25	1	<i>Fraxinus pennsylvanica</i>	Green Ash	2x15	12	6	Mature	Fair	Preserved
26	2	<i>Fraxinus pennsylvanica</i>	Green Ash	14	12	6	Immature	Fair	Preserved
27	2	<i>Fraxinus pennsylvanica</i>	Green Ash	10	12	6	Immature	Fair	Preserved
28	1	<i>Fraxinus pennsylvanica</i>	Green Ash	33	16	10	Mature	Fair	Preserved
29	1	<i>Fraxinus pennsylvanica</i>	Green Ash	23	14	8	Mature	Fair	Preserved
30	1	<i>Fraxinus pennsylvanica</i>	Green Ash	17	11	5	Immature	Fair	Preserved
31	1	<i>Fraxinus pennsylvanica</i>	Green Ash	14	12	6	Immature	Fair	Preserved
32	1	<i>Fraxinus pennsylvanica</i>	Green Ash	14	12	6	Immature	Fair	Preserved
33	1	<i>Fraxinus pennsylvanica</i>	Green Ash	16	12	5	Immature	Fair	Preserved
34	1	<i>Fraxinus pennsylvanica</i>	Green Ash	16	10	5	Immature	Poor	Preserved
35	1	<i>Fraxinus pennsylvanica</i>	Green Ash	2x20	14	10	Mature	Poor-Fair	Preserved
36	1	<i>Fraxinus pennsylvanica</i>	Green Ash	20	12	6	Mature	Fair	Preserved
37	4	<i>Fraxinus pennsylvanica</i>	Green Ash	20	12	6	Mature	Fair	Preserved
38	1	<i>Fraxinus pennsylvanica</i>	Green Ash	19	10	4	Immature	Fair	Preserved
39	1	<i>Fraxinus pennsylvanica</i>	Green Ash	28	10	6	Mature	Poor	Preserved
40	1	<i>Fraxinus pennsylvanica</i>	Green Ash	27	14	10	Mature	Fair-Poor	Preserved
41	3	<i>Thuja occidentalis</i>	Eastern White Cedar	20	10	5	Mature	Fair-Poor	Preserved
42	1	<i>Thuja occidentalis</i>	Eastern White Cedar	43	14	9	Mature	Fair	Preserved



GENERAL NOTES

CONTRACTOR IS RESPONSIBLE FOR ALL LOCATES INCLUDING ALL UNDERGROUND SERVICES PRIOR TO ANY EXCAVATION OR INSTALLATIONS. THE CONTRACTOR IS REQUIRED TO NOTIFY THE VARIOUS UTILITY COMPANIES 48 HOURS PRIOR TO THE COMMENCEMENT OF ANY WORK.

ANY ACCOMPANYING DOCUMENTATION RELATING TO THE LANDSCAPE PLAN AND/OR PRESERVATION PLAN SUCH AS TENDER DOCUMENTS AND CHANGE NOTICES ARE TO BE ENDORSED BY J.D.B. ASSOCIATES LIMITED PRIOR TO THE BEGINNING OF ANY SITE WORKS. IN THE EVENT THAT OF A DISCREPANCY THE DRAWING SHALL BE ASSUMED CORRECT.

IT IS THE RESPONSIBILITY OF THE PERSON OR PERSONS RESPONSIBLE FOR THE CONSTRUCTED WORKS TO NOTIFY THE LANDSCAPE ARCHITECT WHEN PREPARED FOR ANY REQUIRED INSPECTIONS AND SIGN OFFS.

SCHEDULED MEETINGS SHALL TAKE PLACE AT THE CLOSEST MUTUALLY CONVENIENT TIME.

No.	REVISION	DATE	APRVD.
1.	CLIENT REVIEW	December 6 th , 2022	SET
2.	AS PER TOWN COMMENTS	December 27 th , 2023	SET
3.	AS PER TOWN COMMENTS	May 28 th , 2024	SET
4.	AS PER TOWN COMMENTS	August 1 st , 2024	SET

ALL DRAWINGS AND SPECIFICATIONS ARE INSTRUMENTS OF SERVICE AND ARE THE PROPERTY OF JDB ASSOCIATES LIMITED. DRAWINGS ARE NOT TO BE MODIFIED AND/OR REPRODUCED WITHOUT THE WRITTEN CONSENT OF JDB ASSOCIATES LIMITED. REPRODUCTION OF DRAWINGS IN ANY FORM WITHOUT THE CONSENT OF JDB ASSOCIATES LIMITED VOIDS THE DRAWING AT WHICH TIME JDB ASSOCIATES LIMITED ACCEPTS NO LIABILITY FOR THE DRAWING CONTENT OR WORKS RESULTING FROM SAID REPRODUCTION. DRAWINGS MAY BE REPRODUCED BY MUNICIPAL AND GOVERNMENT AGENCIES RESPONSIBLE FOR APPROVALS FOR THEIR OWN USE. JDB ASSOCIATES RESERVES THE RIGHT TO WITHDRAW ANY DRAWING(S) FROM GOVERNMENT OR MUNICIPAL AGENCIES WHETHER APPROVED OR NOT IN THE EVENT THAT ACCOUNTS ARE NOT SETTLED OR REMAIN OUTSTANDING.

IT IS THE RESPONSIBILITY OF THE CONTRACTOR TO VERIFY ALL DIMENSIONS ON THE SITE AND REPORT ANY DISCREPANCIES OR VARIATIONS FROM THE SUPPLIED INFORMATION TO THE LANDSCAPE ARCHITECT WITH THE PROJECT. JDB ASSOCIATES LIMITED IS NOT RESPONSIBLE FOR THE ACCURACY OF SURVEY, ARCHITECTURAL, MECHANICAL, ENGINEERING OR ELECTRICAL INFORMATION SHOWN ON THE DRAWING. FOR FURTHER INFORMATION REFER TO APPROPRIATE SURVEY, ARCHITECTURAL, MECHANICAL, ENGINEERING OR ELECTRICAL DRAWINGS PRIOR TO PROCEEDING WITH ANY WORKS.

THIS DRAWING IS NOT TO BE SCALED.

BASE PLAN REVISED: MARCH, 2022

Client info:
IPS INNOVATIVE PLANNING SOLUTIONS
647 Welham Road, Unit 9A, Barrie, ON, L4N 0B7

ACCEPTED BY:




DATE

JDB ASSOCIATES LTD.
Urban Designers
Landscape Architects
Arborists
274 Burton Ave., Suite 1201
Barrie, Ontario
L4N 5W4

Fax: 705-722-5660
Tel: 705-722-6278

TREE INVENTORY/ PRESERVATION PLAN

SCALE: 1 : 600	DESIGNED BY: IT	REVIEWED BY: NB
TOWN FILE No.	OUR FILE REF. # 14-22	TP-1

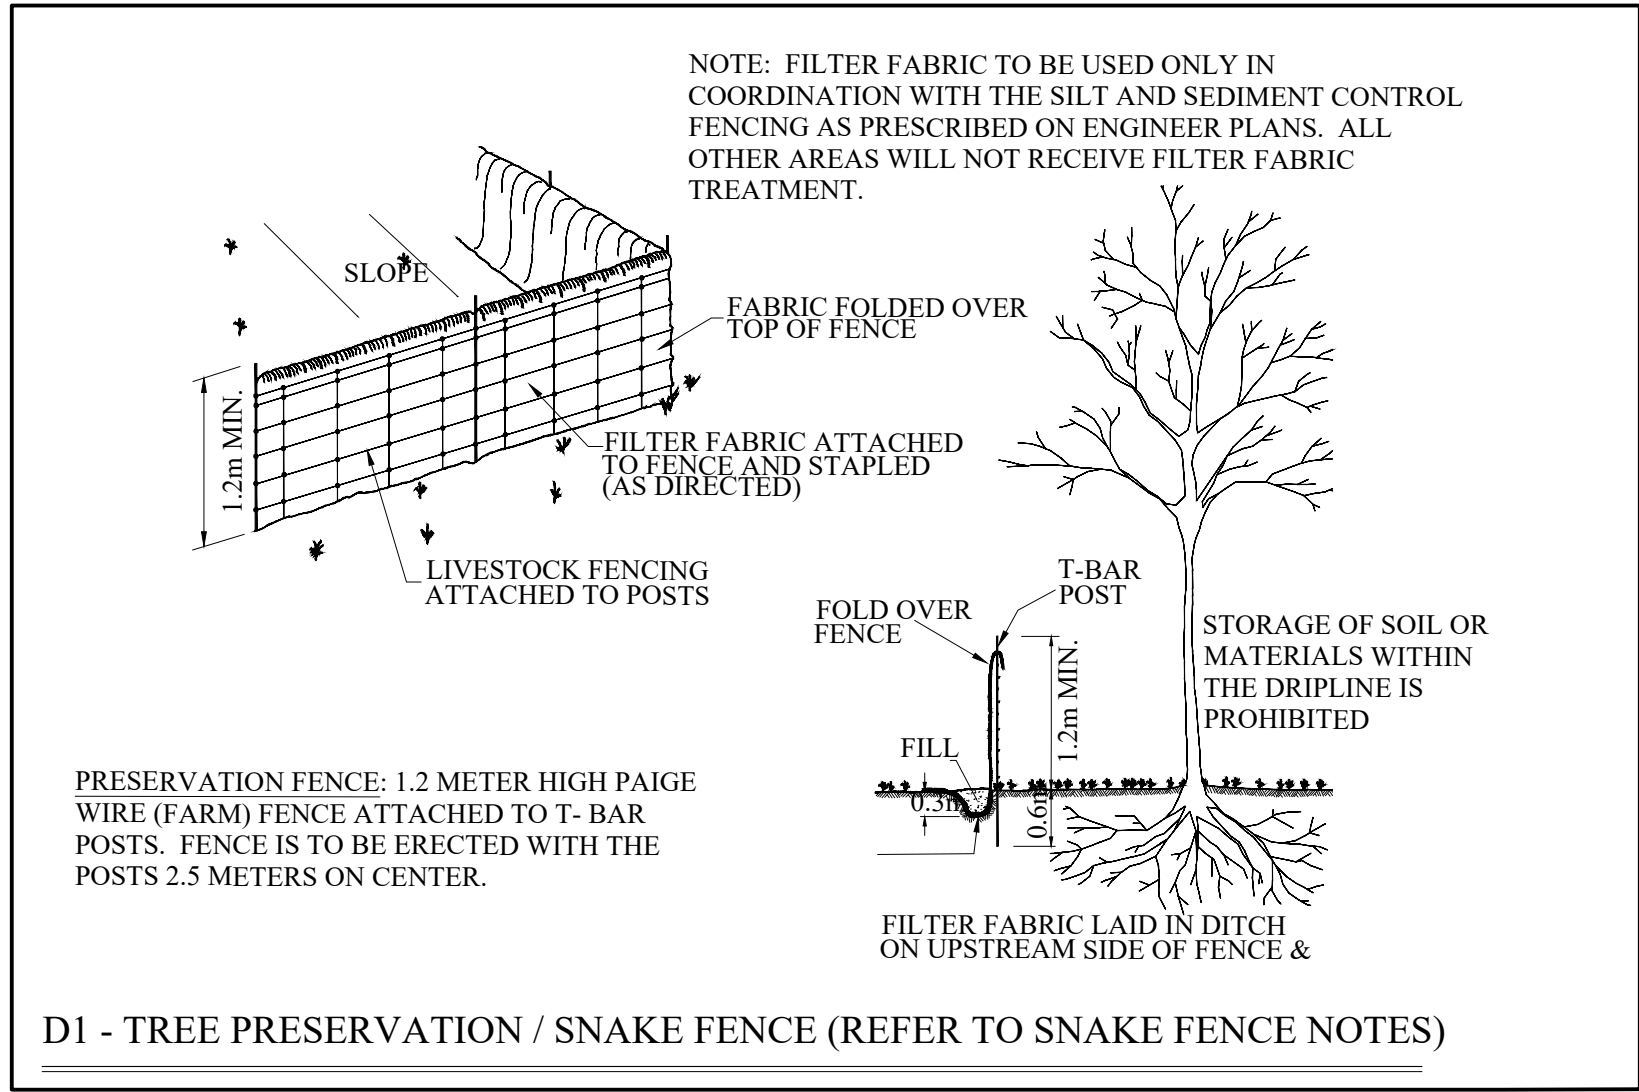

THE INTENT OF TREE PRESERVATION AND PROTECTION IS TO PROVIDE AN INVENTORY OF EXISTING TREES ON SITE. IT IS NOT A SURVEY AND THEREFORE THE EXACT LOCATION OF EXISTING TREES MUST BE VERIFIED ON SITE PRIOR TO THE COMMENCEMENT OF ANY CONSTRUCTION WORKS.

ALL TREES TO BE PRESERVED SHALL BE INDICATED AND MARKED AS SUCH ON SITE BY THE LANDSCAPE ARCHITECT PRIOR TO THE SITE DEVELOPMENT.

AS PART OF THE CLEARING AND GRUBBING, TREES LOCATED AT THE EDGES OF STANDS ABUTTING RESIDENTIAL ARE ARE TO BE PRUNED OF DEAD AND DISEASED LIMBS. PRUNING TO BE COMPLETED IN ACCORDANCE TO ACCEPTED HORTICULTURAL PRACTICES AND TO THE SATISFACTION OF THE LANDSCAPE ARCHITECT.

IN THE EVENT THAT A TREE THAT HAS BEEN DESIGNATED FOR PRESERVATION IS DAMAGED OR REMOVED WITHOUT PRIOR WRITTEN PERMISSION FROM THE TOWN, THE LAND OWNER SHALL BE RESPONSIBLE FOR THE REPLACEMENT OF SAID TREE WITH TREES OF EQUAL CALIPER VALUE AND COMPARABLE SPECIES, TO THE SATISFACTION OF THE THE TOWN AND THE LANDSCAPE ARCHITECT.

SPECIFICATIONS FOR PRESERVATION & PROTECTION

PRIOR THE COMMENCEMENT OF ANY CONSTRUCTION WORKS, ALL TREES OR BLOCKS OF TREES THAT HAVE BEEN DESIGNATED FOR PRESERVATION, AS INDICATED ON THE ACCOMPANYING PLAN SHALL BE FULLY PROTECTED BY THE ERECTION OF HOARDING OUTSIDE OF OR AT THE DRIP LINE (SEE DETAIL). AREAS WITHIN THE HOARDING SHALL BE CLEARED AND GRUBBED ONLY UNDER THE WRITTEN DIRECTION AND SUPERVISION OF THE LANDSCAPE ARCHITECT.

EQUIPMENT OR VEHICLES SHALL NOT BE PARKED, REPAIRED OR REFUELED WITHIN TREE PROTECTION ZONE. CONSTRUCTION MATERIALS SHALL NOT BE STORED AND EARTH MATERIALS SHALL NOT BE STOCKPILED WITHIN THE DRIP LINE AREA OF ANY TREE NOT DESIGNATED FOR REMOVAL.

ANY TREES NOT DESIGNATED FOR REMOVAL SHALL NOT HAVE RIGGING CABLES ATTACHED OR WRAPPED AROUND THEM. NOR SHALL ANY CONTAMINANTS BE DUMPED WITHIN THE PROTECTIVE AREAS. FURTHER, NO CONTAMINANTS SHALL BE DUMPED OR FLUSHED WHERE THEY MAY COME INTO CONTACT WITH THE FEEDER ROOTS OF THE TREES TO BE PRESERVED.

THE CONTRACTOR OR LAND OWNER SHALL TAKE EVERY PRECAUTION TO PREVENT DAMAGE TO TREES OR SHRUBS THAT ARE NOT DESIGNATED FOR REMOVAL AS PER THE ACCOMPANYING PLAN.

UNLESS THE CONTRACT WORK SPECIFICALLY REQUIRES WORK WITHIN THE DRIP LINE OF TREES NOT DESIGNATED FOR REMOVAL, EQUIPMENT SHALL NOT BE OPERATED WITHIN THAT DRIP LINE AREA. WHEN CONTRACT WORK MUST BE COMPLETED WITHIN THE DRIP LINE OF TREES NOT DESIGNATED FOR REMOVAL, OPERATION OF EQUIPMENT WITHIN THAT DRIP LINE SHALL BE KEPT TO THE MINIMUM AMOUNT REQUIRED TO COMPLETE THE WORKS. PRIOR TO THE COMMENCEMENT OF SUCH WORKS THE LANDSCAPE ARCHITECT MUST BE GIVEN WRITTEN NOTIFICATION AND WILL SUBSEQUENTLY BE REQUIRED TO INSPECT SAID WORKS.


THE CONTRACTOR'S OPERATION SHALL IN NO WAY CAUSE DAMAGE TO THE TRUNK OR BRANCHES OF TREES NOT DESIGNATED FOR REMOVAL.

THE CONTRACTOR'S OPERATION SHALL NOT CAUSE FLOODING OR SEDIMENT DEPOSITS IN AREAS WHERE TREES ARE NOT DESIGNATED FOR REMOVAL.

IN THE EVENT THAT IT IS NECESSARY TO REMOVE LIMBS OR PORTIONS OF TREES NOT DESIGNATED FOR REMOVAL, WRITTEN APPROVAL AND DIRECTION MUST BE GIVEN BY THE LANDSCAPE ARCHITECT PRIOR TO ANY WORKS. THE REMOVALS MUST BE EXECUTED CAREFULLY AND IN ACCORDANCE WITH STANDARD HORTICULTURAL PRACTICES AND TECHNIQUES.

NO GRADING SHALL TAKE PLACE WITHIN THE PRESERVATION ZONE.

D3 - NOTES FOR PRESERVATION AND PROTECTION

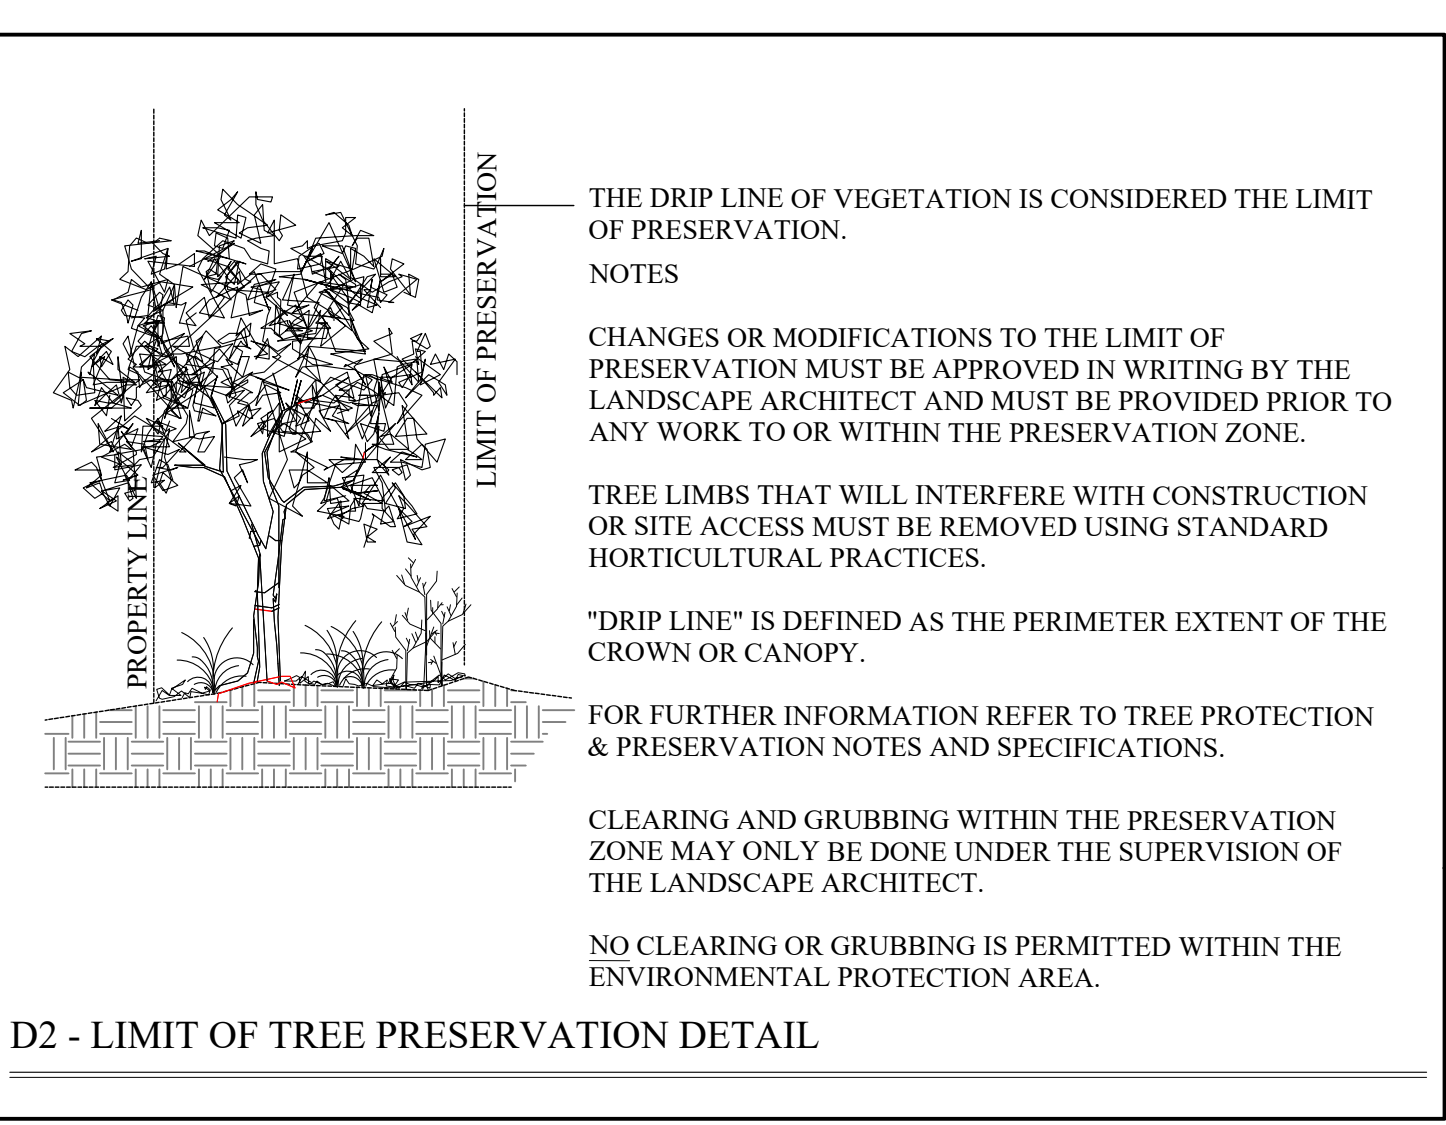

1. PROTECTION AREA IS INITIALLY IDENTIFIED IN THE FIELD BY A LICENSED ONTARIO SURVEYOR. THIS LINE APPROXIMATELY ESTABLISHES THE LIMITS OF TREE PRESERVATION SUBJECT TO AN ON-SITE MEETING WITH TOWN OF BLUE MOUNTAINS PARKS PLANNING STAFF AND THE LANDSCAPE ARCHITECT/ARBORIST.
 2. THE LANDSCAPE ARCHITECT/ARBORIST AND THE TOWN OF BLUE MOUNTAINS PARKS PLANNING STAFF MEET TO REVIEW THE SURVEYED LINE PRIOR TO ANY TREE REMOVAL OCCURRING, AND TO ADJUST THE LINE WHERE APPROPRIATE TO REFLECT THE ACTUAL NATURE OF A TREED AREA AS OPPOSED TO A STRAIGHT CUT LINE.
 3. TREES THAT ARE SUSCEPTIBLE TO FALLING ONTO PRIVATE PROPERTY OR MUNICIPAL PROPERTY FROM WITHIN THE TREE PRESERVATION ZONE WILL BE IDENTIFIED FOR REMOVAL. REMOVAL WILL TAKE PLACE AS PRESCRIBED IN ITEM #6 BELOW.
 4. ONCE THE SITE VISIT HAS CONCLUDED, THEN TREE PRESERVATION FENCING WILL BE ERECTED ALONG THE AGREED TREE PRESERVATION LINE.
 5. FULL TREE REMOVAL OUTSIDE OF THE TREED AREAS MAY OCCUR ONCE THE PRESERVATION FENCING HAS BEEN ERECTED AND ALL REQUIRED TREE REMOVAL PERMITTING IS ISSUED.
 6. TREES ARE TO BE FELLED IN SUCH A MANNER AS TO NOT DISTURB VEGETATION TO REMAIN. NO MACHINERY OR EQUIPMENT SHALL BE OPERATED OR STORED WITHIN THE DRIPLINE OF PROTECTED TREES.
 7. STUMP REMOVALS ARE TO BE IMPLEMENTED AS TO NOT TO DISTURB THE GROUND WITHIN THE TREE PRESERVATION ZONE.
 8. ONCE TREE REMOVAL HAS OCCURRED, AND PRIOR TO THE ISSUANCE OF THE UNDERGROUND CERTIFICATE, A RE-INSPECTION OF THE TREE PRESERVATION AREAS MUST OCCUR WITH TOWN OF BLUE MOUNTAINS STAFF AND THE LANDSCAPE ARCHITECT/ARBORIST. ANY ADDITIONAL TREES TO BE REMOVED WILL BE NOTED BY THE TOWN OF BLUE MOUNTAINS PARKS PLANNING STAFF AND LANDSCAPE ARCHITECT/ ARBORIST.
 9. ALL TREES ON ADJACENT PRIVATE LAND SHALL RECEIVE DRIPLINE PROTECTION.
- TREE PRESERVATION PROCESS

NOTE:
NO TREE CUTTING SHALL OCCUR BETWEEN APRIL 1st AND OCTOBER 31st
UNLESS CLEARANCE FROM M.N.R. AND M.E.C.P. IS PROVIDED.



GENERAL NOTES

CONTRACTOR IS RESPONSIBLE FOR ALL LOCATES INCLUDING ALL UNDERGROUND SERVICES PRIOR TO ANY EXCAVATION OR INSTALLATIONS. THE CONTRACTOR IS REQUIRED TO NOTIFY THE VARIOUS UTILITY COMPANIES 48 HOURS PRIOR TO THE COMMENCEMENT OF ANY WORK.

ANY ACCOMPANYING DOCUMENTATION RELATING TO THE LANDSCAPE PLAN AND/OR PRESERVATION PLAN SUCH AS TENDER DOCUMENTS AND CHANGE NOTICES ARE TO BE ENDORSED BY J.D.B. ASSOCIATES LIMITED PRIOR TO THE BEGINNING OF ANY SITE WORKS. IN THE EVENT THAT OF A DISCREPANCY THE DRAWING SHALL BE ASSUMED CORRECT.

IT IS THE RESPONSIBILITY OF THE PERSON OR PERSONS RESPONSIBLE FOR THE CONSTRUCTED WORKS TO NOTIFY THE LANDSCAPE ARCHITECT WHEN PREPARED FOR ANY REQUIRED INSPECTIONS AND SIGN OFFS.

SCHEDULED MEETINGS SHALL TAKE PLACE AT THE CLOSEST MUTUALLY CONVENIENT TIME.

No.	REVISION	DATE	APRVD.
1.	CLIENT REVIEW	December 6 th , 2022	SJT
2.	AS PER TOWN COMMENTS	December 27 th , 2023	SJT
3.	AS PER TOWN COMMENTS	May 28 th , 2024	SJT
4.	AS PER TOWN COMMENTS	August 1 st , 2024	SJT

ALL DRAWINGS AND SPECIFICATIONS ARE INSTRUMENTS OF SERVICE AND ARE THE PROPERTY OF JDB ASSOCIATES LIMITED. DRAWINGS ARE NOT TO BE MODIFIED AND/OR REPRODUCED WITHOUT THE WRITTEN CONSENT OF JDB ASSOCIATES LIMITED. REPRODUCTION OF DRAWINGS IN ANY FORM WITHOUT THE CONSENT OF JDB ASSOCIATES LIMITED VOIDS THE DRAWING AT WHICH TIME JDB ASSOCIATES LIMITED ACCEPTS NO LIABILITY FOR THE DRAWING CONTENT OR WORKS RESULTING FROM SAID REPRODUCTION. DRAWINGS MAY BE REPRODUCED BY MUNICIPAL AND GOVERNMENT AGENCIES RESPONSIBLE FOR APPROVALS FOR THEIR OWN USE. JDB ASSOCIATES RESERVES THE RIGHT TO WITHDRAW ANY DRAWING(S) FROM GOVERNMENT OR MUNICIPAL AGENCIES WHETHER APPROVED OR NOT IN THE EVENT THAT ACCOUNTS ARE NOT SETTLED OR REMAIN OUTSTANDING.

IT IS THE RESPONSIBILITY OF THE CONTRACTOR TO VERIFY ALL DIMENSIONS ON THE SITE AND REPORT ANY DISCREPANCIES OR VARIATIONS FROM THE SUPPLIED INFORMATION TO THE LANDSCAPE ARCHITECT WITH THE PROJECT. JDB ASSOCIATES LIMITED IS NOT RESPONSIBLE FOR THE ACCURACY OF SURVEY, ARCHITECTURAL, MECHANICAL, ENGINEERING OR ELECTRICAL INFORMATION SHOWN ON THE DRAWING. FOR FURTHER INFORMATION REFER TO APPROPRIATE SURVEY, ARCHITECTURAL, MECHANICAL, ENGINEERING OR ELECTRICAL DRAWINGS PRIOR TO PROCEEDING WITH ANY WORKS.

THIS DRAWING IS NOT TO BE SCALED.

BASE PLAN REVISED: MARCH, 2022

Client info:
IPS- INNOVATIVE PLANNING SOLUTIONS
647 Welham Road, Unit 9A, Barrie, ON, L4N 0B7

ACCEPTED BY:

DATE


JDB ASSOCIATES LTD.
*Urban Designers
Landscape Architects
Arborists*
274 Burton Ave., Suite 1201
Barrie, Ontario
L4N 5W4

Fax: 705-722-5660
Tel: 705-722-6278

LOT 31 CLARK ST
Town of the Blue Mountains, ON

TREE PRESERVATION DETAILS

SCALE: N.T.S.	DESIGNED BY: JT	REVIEWED BY: NB
TOWN FILE No.	OUR FILE REF. # 14-22	TP-2

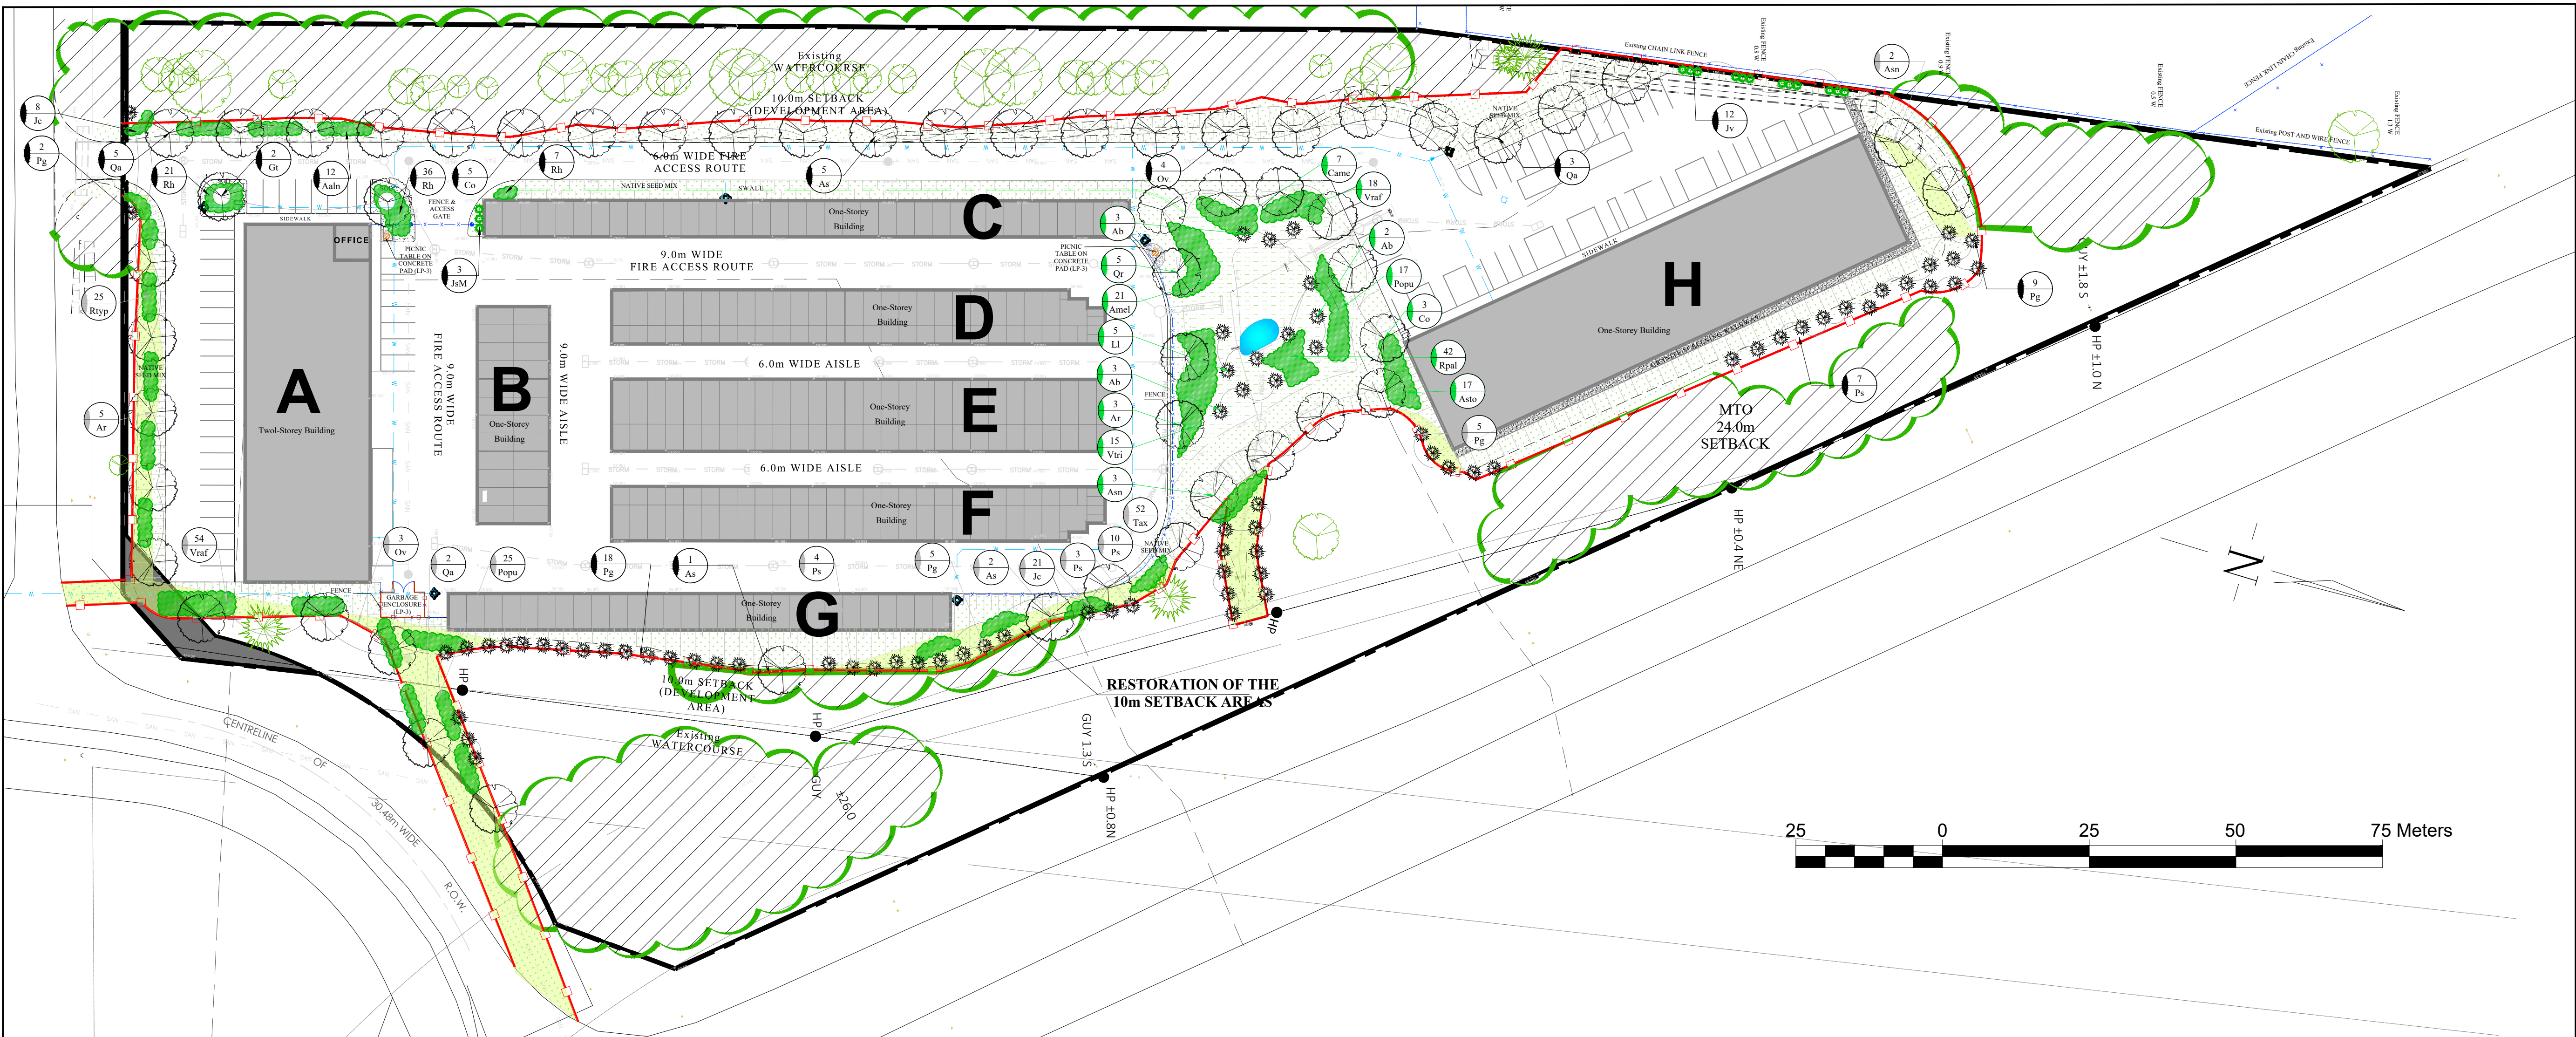

LANDSCAPE PLAN - tree canopy after 3 years

CODE	QNTY	COMMON NAME	BOTANICAL NAME	SIZE	FORM	SPACING	DETAIL	NOTES
DECIDUOUS TREES								
As	6	SUGAR MAPLE	Acer saccharum	60 mm	W.B.	9.0 m o/c	D-1	Full Form/ Fall pruning only
Co	5	COMMON HACKBERRY	Celtis occidentalis	60 mm	W.B.	9.0 m o/c	D-1	Full Form
Gt	2	SHADEMASTER HONEYLOCUST	Gleditsia triacanthos var. inermis 'Shademaster'	60 mm	W.B.	9.0 m o/c	D-1	Full Form
Ov	4	IRONWOOD	Ostrya virginiana	60 mm	W.B.	7.0 m o/c	D-1	Full Form/ Spring plant only
Qa	8	WHITE OAK	Quercus alba	60 mm	W.B.	15.0 m o/c	D-1	Spring planting/ Soil pH<7.5

CONIFEROUS TREES								
Pg	29	WHITE SPRUCE	Picea glauca	200cm	w.b.	5m o/c	D-2	Full form / Do not cut leader
Jv	12	EASTERN RED CEDAR	Juniperus virginiana	200cm	w.b.	2.5m o/c	D-2	Full form / Do not cut leader
Ps	7	EASTERN WHITE PINE	Pinus strobus	150 cm	w.b.	6m o/c	D-2	Full form / Do not cut leader
SHRUBS								
Aal	12	SERVICE-BERRY	Amelanchier alnifolia	60 cm	3 gal	1.8m o/c	D-3	Full form / Container grown
Jc	8	CANADIAN JUNIPER	Juniperus communis var. depressa	40cm	3 gal	1.5m o/c	D-2	Full form / Container grown
Jsm	3	MOFFET JUNIPER	Juniperus scopulorum 'Moffetti'	150cm	w.b.	1.5 m o/c	D-3	Full form / Container grown
NATIVE PERENNIALS								
Rh	64	BLACK EYED SUSAN	Rudbeckia hirta	1 gal	pot	0.90 m o/c	n/a	Full form / Container grown

SITE PLAN PLANT LIST. REFER TO DETAILS AND NOTES ON LP-2

Ar	3	RED MAPLE	Acer rubrum	60 mm	W.B.	9.0 m o/c	D-1	Full Form/ Fall pruning only
Asn	3	SILVER MAPLE	Acer saccharinum	60 mm	W.B.	9.0 m o/c	D-1	Full Form/ Fall pruning only
Co	3	COMMON HACKBERRY	Celtis occidentalis	60 mm	W.B.	9.0 m o/c	D-1	Full Form
Qr	5	RED OAK	Quercus rubra	60 mm	W.B.	9.0 m o/c	D-1	Spring planting/ Soil pH<7.5

CONIFEROUS TREES								
Ab	8	BALSAM FIR	Abies balsamea	200cm	w.b.	6m o/c	D-2	Full form / Do not cut leader
LI	5	AMERICAN LARCH	Larix laricina	200cm	w.b.	8.0m o/c	D-2	Full form / Do not cut leader

NATIVE SHRUBS								
Amel	21	BLACK CHOKEBERRY	Aronia melanocarpa	60 cm	3 gal	1.2m o/c	D-3	Full form / Container grown
Asto	17	RUNNING JUNE BERRY	Amelanchier solanifera	60 cm	3 gal	1.8m o/c	D-3	Full form / Container grown
Came	7	AMERICAN HAZELNUT	Corylus americana	60 cm	3 gal	2.5m o/c	D-3	Full form / Container grown
Popu	17	COMMON NINEBARK	Physocarpus opulifolius	60 cm	3 gal	1.8m o/c	D-3	Full form / Container grown
Rpal	42	SWAMP ROSE	Rosa palustris	60 cm	3 gal	1.0m o/c	D-3	Full form / Container grown
Vraf	18	DOWNY ARROW-WOOD	Viburnum rafinesquianum	60 cm	3 gal	1.5m o/c	D-3	Full form / Container grown
Vtri	15	HIGH BUSH CRANBERRY	Viburnum trilobum	60 cm	3 gal	2.5m o/c	D-3	Full form / Container grown



SWM POND PLANT LIST. REFER TO DETAILS AND NOTES ON LP-2

DECIDUOUS TREES								
Ar	5	RED MAPLE	Acer rubrum	45 mm	W.B.	9.0 m o/c	D-1	Full Form/ Fall pruning only
As	2	SUGAR MAPLE	Acer saccharum	45 mm	W.B.	9.0 m o/c	D-1	Full Form/ Fall pruning only
Asn	2	SILVER MAPLE	Acer saccharinum	60 mm	W.B.	9.0 m o/c	D-1	Full Form/ Fall pruning only
Ov	3	IRONWOOD	Ostrya virginiana	45 mm	W.B.	7.0 m o/c	D-1	Full Form/ Spring plant only
Qa	2	WHITE OAK	Quercus alba	45 mm	W.B.	15.0 m o/c	D-1	Spring planting/ Soil pH<7.5


CONIFEROUS TREES								
Pg	10	WHITE SPRUCE	Picea glauca	150 cm	w.b.	5m o/c	D-2	Full form / Do not cut leader
Ps	17	EASTERN WHITE PINE	Pinus strobus	150 cm	w.b.	6m o/c	D-2	Full form / Do not cut leader

NATIVE SHRUBS								
Jc	21	CANADIAN JUNIPER	Juniperus communis var. depressa	40cm	3 gal	1.5m o/c	D-2	Full form / Container grown
Popu	25	COMMON NINEBARK	Physocarpus opulifolius	50cm	3 gal	1.8m o/c	D-3	Full form / Container grown
Rtyp	25	STAGHORN SUMAC	Rhus typhina	80cm	3 gal	2.5m o/c	D-3	Full form / Container grown
Tax	52	AMERICAN YEW	Taxus canadensis	40cm	2 gal	1.0 m o/c	D-3	Full form / Container grown
Vraf	54	DOWNY ARROW-WOOD	Viburnum rafinesquianum	50 cm	3 gal	1.5m o/c	D-3	Full form / Container grown

RESTORATION PLANT LIST. REFER TO DETAILS AND NOTES ON LP-2

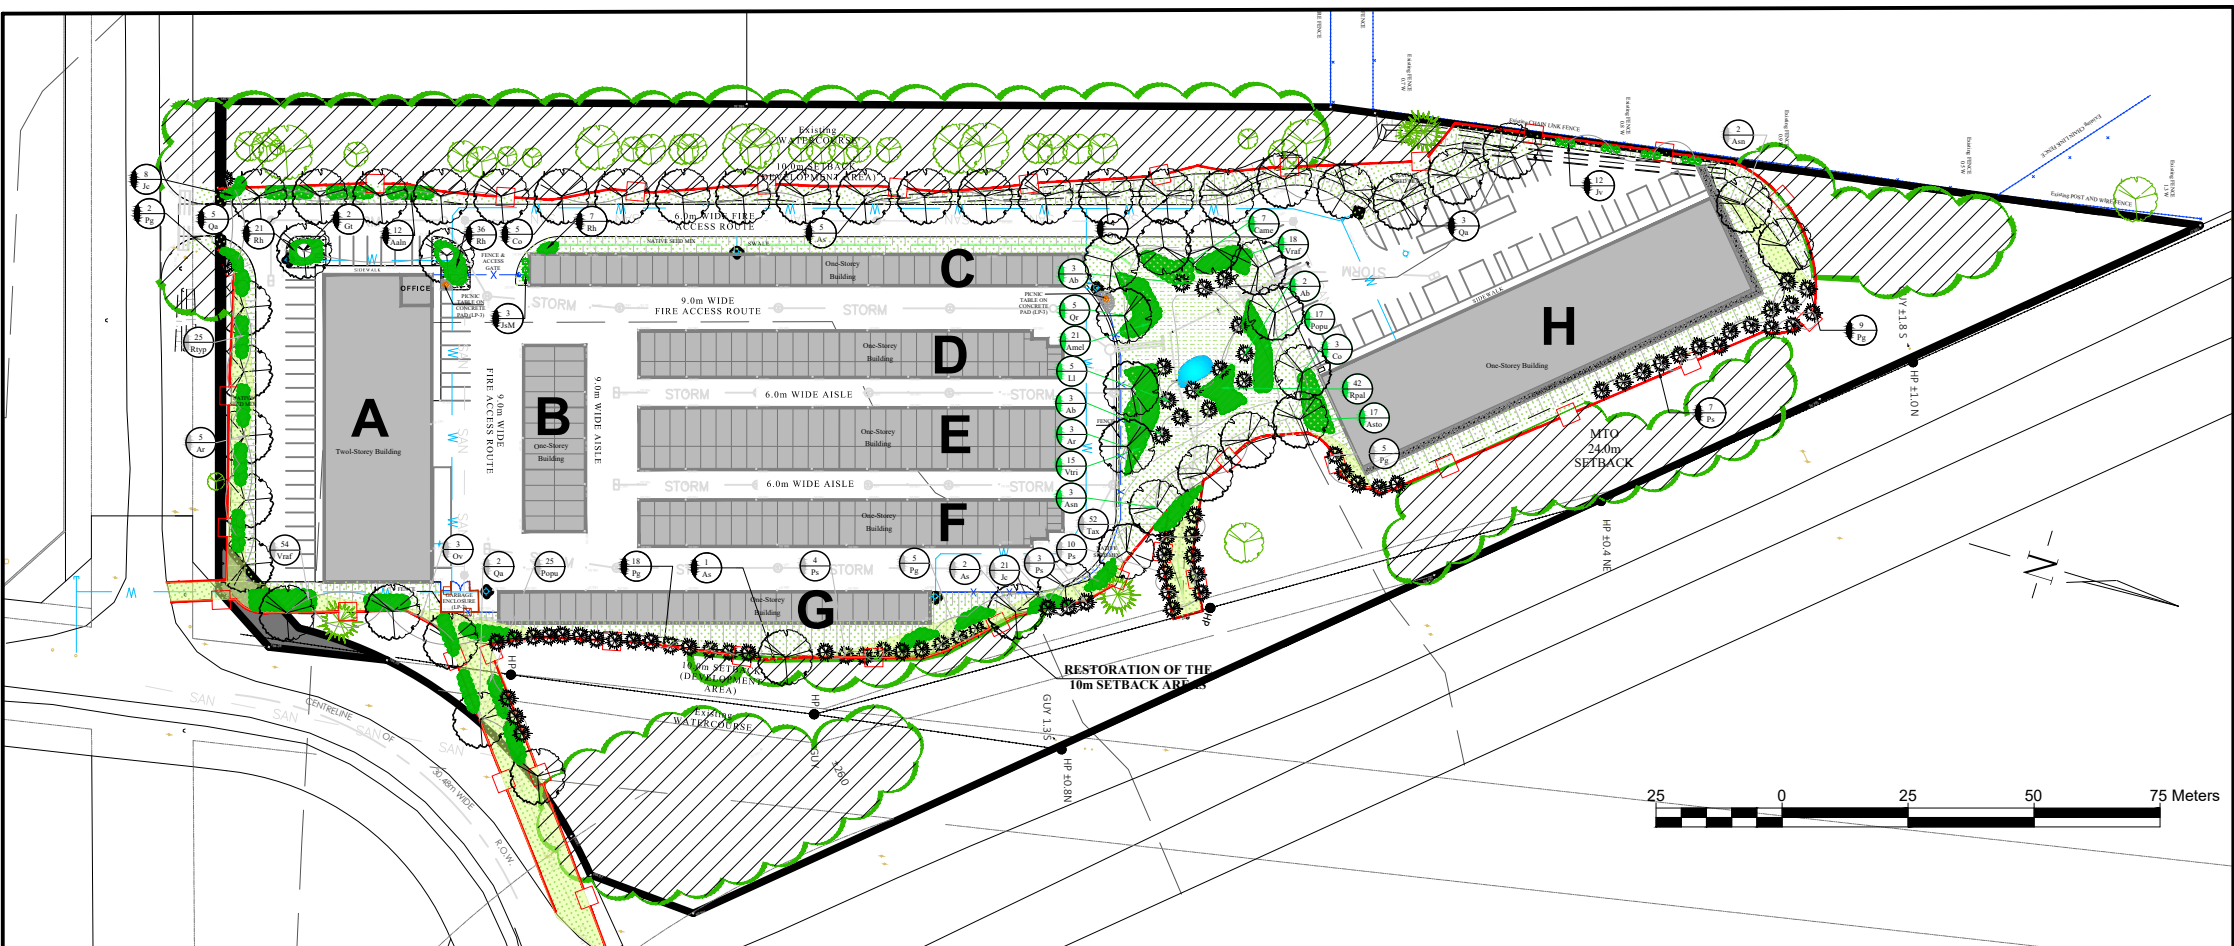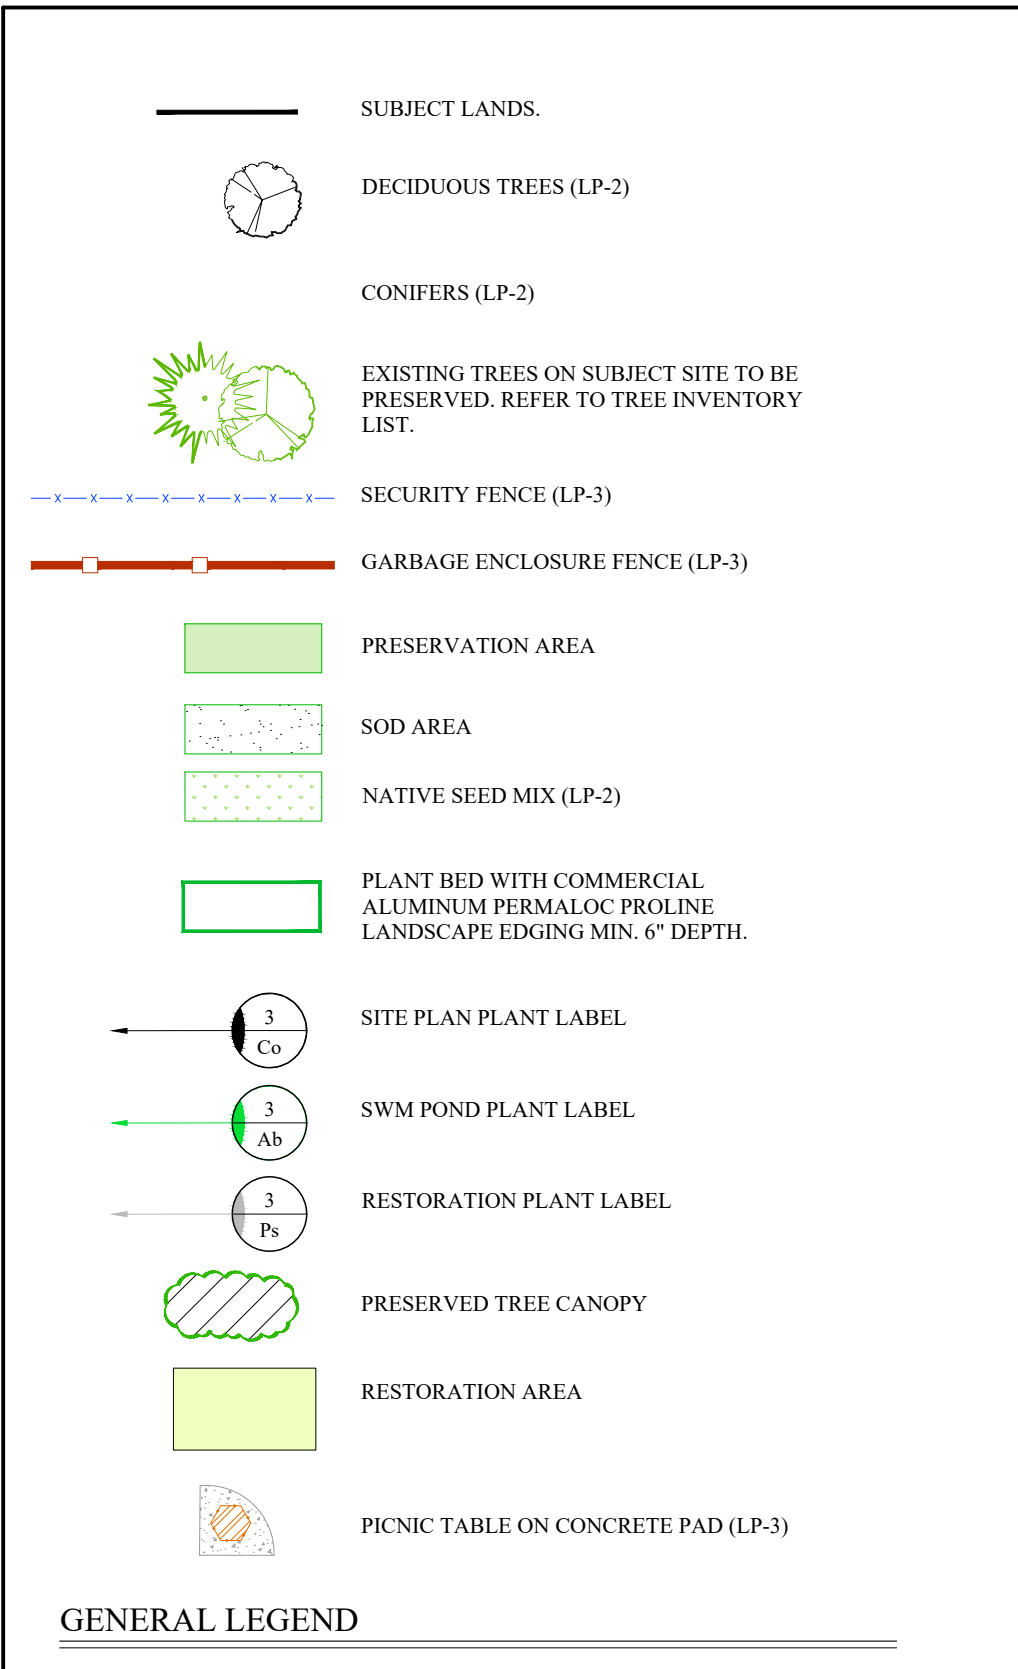

Estimated tree canopy size after 5 years

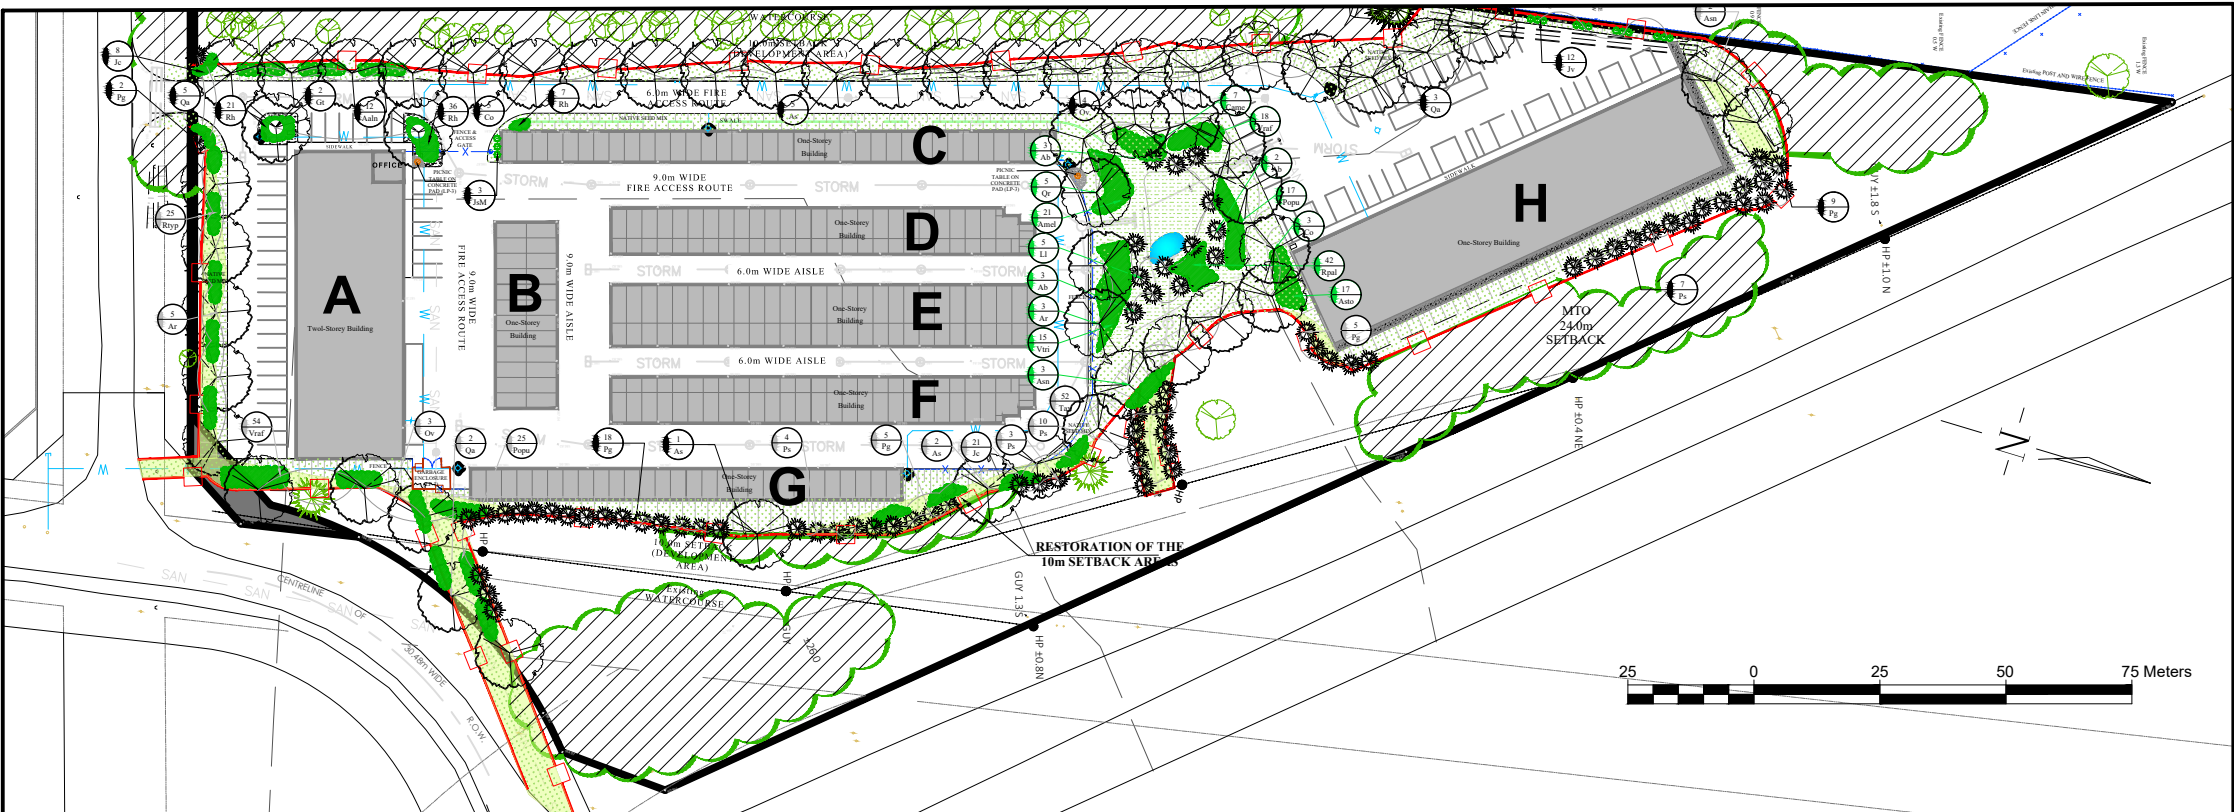

Estimated tree canopy size after 10 years



GENERAL NOTES

CONTRACTOR IS RESPONSIBLE FOR ALL LOCATES INCLUDING ALL UNDERGROUND SERVICES PRIOR TO ANY EXCAVATION OR INSTALLATIONS. THE CONTRACTOR IS REQUIRED TO NOTIFY THE VARIOUS UTILITY COMPANIES 48 HOURS PRIOR TO THE COMMENCEMENT OF ANY WORK.

ANY ACCOMPANYING DOCUMENTATION RELATING TO THE LANDSCAPE PLAN AND/OR PRESERVATION PLAN SUCH AS TENDER DOCUMENTS AND CHANGE NOTICES ARE TO BE ENDORSED BY J.D.B. ASSOCIATES LIMITED PRIOR TO THE BEGINNING OF ANY SITE WORKS. IN THE EVENT THAT A DISCREPANCY THE DRAWING SHALL BE ASSUMED CORRECT.

IT IS THE RESPONSIBILITY OF THE PERSON OR PERSONS RESPONSIBLE FOR THE CONSTRUCTED WORKS TO NOTIFY THE LANDSCAPE ARCHITECT WHEN PREPARED FOR ANY REQUIRED INSPECTIONS AND SIGN OFFS.

SCHEDULED MEETINGS SHALL TAKE PLACE AT THE CLOSEST MUTUALLY CONVENIENT TIME.

No.	REVISION	DATE	APRVD.
1.	CLIENT REVIEW	December 6 th , 2022	SET
2.	AS PER TOWN COMMENTS	December 27 th , 2023	SET
3.	AS PER TOWN COMMENTS	May 28 th , 2024	SET
4.	AS PER TOWN COMMENTS	August 1 st , 2024	SET

ALL DRAWINGS AND SPECIFICATIONS ARE INSTRUMENTS OF SERVICE AND ARE THE PROPERTY OF JDB ASSOCIATES LIMITED. DRAWINGS ARE NOT TO BE MODIFIED AND/OR REPRODUCED WITHOUT THE WRITTEN CONSENT OF JDB ASSOCIATES LIMITED. REPRODUCTION OF DRAWINGS IN ANY FORM WITHOUT THE CONSENT OF JDB ASSOCIATES LIMITED VOIDS THE DRAWING AT WHICH TIME JDB ASSOCIATES LIMITED ACCEPTS NO LIABILITY FOR THE DRAWING CONTENT OR WORKS RESULTING FROM SAID REPRODUCTION. DRAWINGS MAY BE REPRODUCED BY MUNICIPAL AND GOVERNMENT AGENCIES RESPONSIBLE FOR APPROVALS FOR THEIR OWN USE. JDB ASSOCIATES RESERVES THE RIGHT TO WITHDRAW ANY DRAWING(S) FROM GOVERNMENT OR MUNICIPAL AGENCIES WHETHER APPROVED OR NOT IN THE EVENT THAT ACCOUNTS ARE NOT SETTLED OR REMAIN OUTSTANDING.

IT IS THE RESPONSIBILITY OF THE CONTRACTOR TO VERIFY ALL DIMENSIONS ON THE SITE AND REPORT ANY DISCREPANCIES OR VARIATIONS FROM THE SUPPLIED INFORMATION TO THE LANDSCAPE ARCHITECT WITH THE PROJECT. JDB ASSOCIATES LIMITED IS NOT RESPONSIBLE FOR THE ACCURACY OF SURVEY, ARCHITECTURAL, MECHANICAL, ENGINEERING OR ELECTRICAL INFORMATION SHOWN ON THE DRAWING. FOR FURTHER INFORMATION REFER TO APPROPRIATE SURVEY, ARCHITECTURAL, MECHANICAL, ENGINEERING OR ELECTRICAL DRAWINGS PRIOR TO PROCEEDING WITH ANY WORKS.

THIS DRAWING IS NOT TO BE SCALED.

BASE PLAN REVISED: MARCH, 2022

Client info:
IPS INNOVATIVE PLANNING SOLUTIONS
647 Welham Road, Unit 9A, Barrie, ON, L4N 0B7

ACCEPTED BY:

DATE:

LANDSCAPE ARCHITECTS STAMP
(Stamp and Signature Area)

JDB ASSOCIATES LTD.
Urban Designers
Landscape Architects
Arborists
274 Burton Ave., Suite 1201
Barrie, Ontario
L4N 5W4
Fax: 705-722-5660
Tel: 705-722-6278


LOT 31 CLARK ST
Town of the Blue Mountains, ON

LANDSCAPE/ RESTORATION PLANTING PLAN

SCALE: As shown
TOWN FILE No.

DESIGNED BY: IT
OUR FILE REF: # 14-22

REVIEWED BY: NB
LP-1

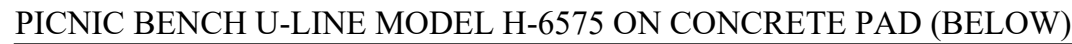

CONTRACTOR IS RESPONSIBLE FOR ALL LOCATES INCLUDING ALL UNDERGROUND SERVICES PRIOR TO ANY EXCAVATION OR INSTALLATIONS. THE CONTRACTOR IS REQUIRED TO NOTIFY THE VARIOUS UTILITY COMPANIES 48 HOURS PRIOR TO THE COMMENCEMENT OF ANY WORK.

ANY ACCOMPANYING DOCUMENTATION RELATING TO THE LANDSCAPE PLAN AND/OR PRESERVATION PLAN SUCH AS TENDER DOCUMENTS AND CHANGE NOTICES ARE TO BE ENDORSED BY J.D.B. ASSOCIATES LIMITED PRIOR TO THE BEGINNING OF ANY SITE WORKS. IN THE EVENT THAT OF A DISCREPANCY THE DRAWING SHALL BE ASSUMED CORRECT.

IT IS THE RESPONSIBILITY OF THE PERSON OR PERSONS RESPONSIBLE FOR THE CONSTRUCTED WORKS TO NOTIFY THE LANDSCAPE ARCHITECT WHEN PREPARED FOR ANY REQUIRED INSPECTIONS AND SIGN OFFS.

SCHEDULED MEETINGS SHALL TAKE PLACE AT THE CLOSEST MUTUALLY CONVENIENT TIME.

ALL DRAWINGS AND SPECIFICATIONS ARE INSTRUMENTS OF SERVICE AND ARE THE PROPERTY OF JDB ASSOCIATES LIMITED. DRAWINGS ARE NOT TO BE MODIFIED AND/OR REPRODUCED WITHOUT THE WRITTEN CONSENT OF JDB ASSOCIATES LIMITED. ANY ATTEMPT TO REPRODUCE OR MODIFY WITHOUT THE CONSENT OF JDB ASSOCIATES LIMITED VOIDS ANY DRAWING AT ANY TIME JDB ASSOCIATES LIMITED ACCEPTS NO LIABILITY FOR THE DRAWING CONTENT OR WORKS RESULTING FROM SAID REPRODUCTION. DRAWINGS MAY BE REPRODUCED BY MUNICIPAL AND GOVERNMENT AGENCIES FOR THE PURPOSES OF BEING AVAILABLE TO THE PUBLIC. JDB ASSOCIATES RESERVES THE RIGHT TO WITHDRAW ANY DRAWING(S) FROM GOVERNMENT OR MUNICIPAL AGENCIES WHETHER APPROVED OR NOT IN THE EVENT THAT ACCOUNTS ARE NOT SETTLED OR REMAIN OUTSTANDING.

IT IS THE RESPONSIBILITY OF THE CONTRACTOR TO VERIFY ALL DIMENSIONS ON THE SITE AND REPORT ANY DISCREPANCIES OR VARIATIONS FROM THE SUPPLIED INFORMATION TO THE LANDSCAPE ARCHITECT WITH THE PROJECT. JDB ASSOCIATES LIMITED IS NOT RESPONSIBLE FOR THE ACCURACY OF SURVEY, ARCHITECTURAL, MECHANICAL, ENGINEERING OR ELECTRICAL INFORMATION SHOWN ON THE DRAWING. FOR FURTHER INFORMATION REFER TO APPROPRIATE SURVEY, ARCHITECTURAL, MECHANICAL, ENGINEERING OR ELECTRICAL DRAWINGS PRIOR TO PROCEEDING WITH ANY WORKS.

THIS DRAWING IS NOT TO BE SCALED.


BASE PLAN REVISED: MARCH, 2022

Client info:
**IPS- INNOVATIVE PLANNING
SOLUTIONS**

**647 Welham Road, Unit 9A, Barrie, ON,
L4N 0B7**

ACCEPTED BY:


ATE

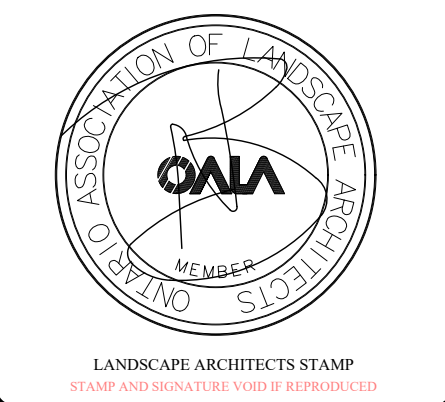

JDB ASSOCIATES LTD.

Urban Designers
Landscape Architects
Arborists

274 Burton Ave., Suite 1201
Barrie, Ontario
L4N 5W4

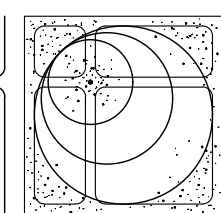

Fax: 705-722-5660
Tel: 705-722-6278

LOT 31 CLARK ST
Town of the Blue Mountains, ON

LANDSCAPE/ RESTORATION PLANTING PLAN

SCALE: 1 : 600	DESIGNED BY: IT	REVIEWED BY: NB
TOWN FILE No.	OUR FILE REF. # 14-22	LP-3