


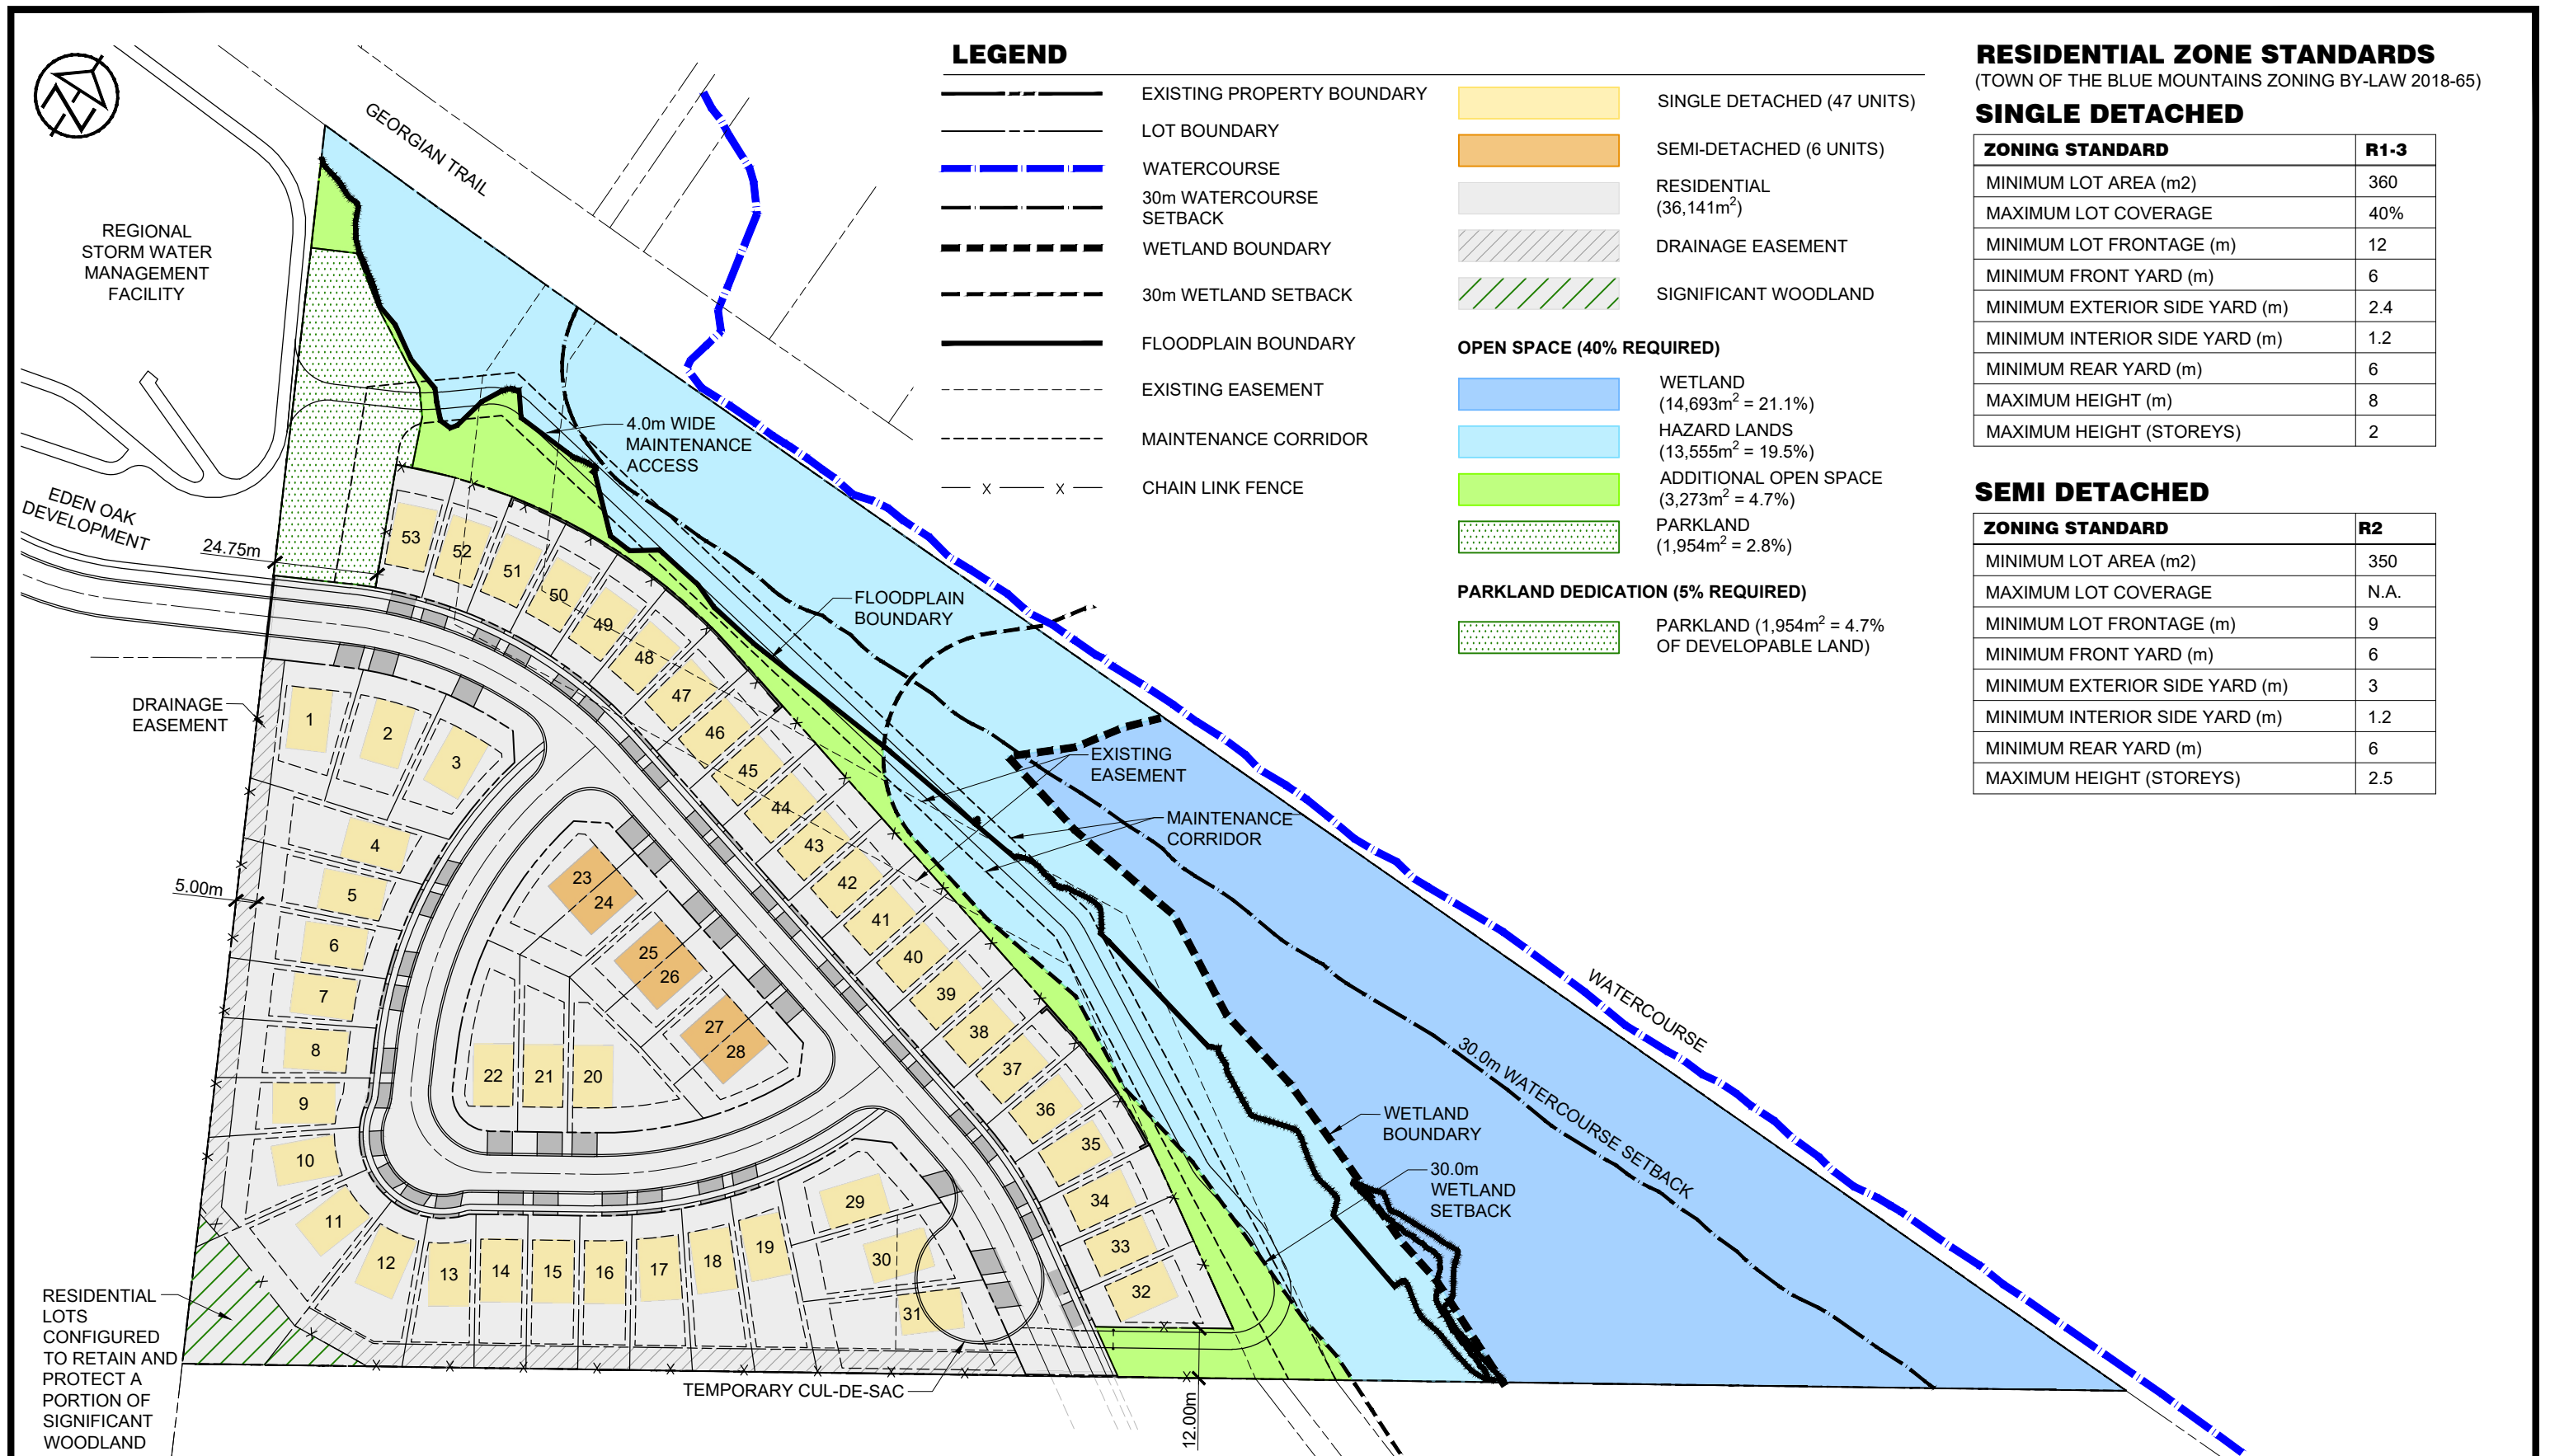

NOTE:

1. BASE PLAN PREPARED BY TATHAM ENGINEERING LTD. (JUNE, 2026).
2. LAND USE AREAS PROVIDED BY J.D. BARNES (JULY, 2026).
3. ALL DIMENSIONS IN METRES UNLESS OTHERWISE NOTED.



115 Sandford Fleming Drive, Suite 200, Collingwood, ON L9Y 5A6  
Tel. 705.445.0422 [inquiry@envision-tatham.com](mailto:inquiry@envision-tatham.com)

|     |                                                |            |         |                    |                                          |                |
|-----|------------------------------------------------|------------|---------|--------------------|------------------------------------------|----------------|
| 18. | RESUBMISSION IN SUPPORT OF DRAFT PLAN APPROVAL | JULY 24/26 | AB      | SCALE: 1:1500      | PROJECT:<br><b>372 GREY ROAD 21 WEST</b> |                |
| 17. | REVISED LOT FABRIC                             | JUNE 25/26 | AB      | DRAWN: GEC         |                                          |                |
| 16. | REVISED PARKLAND DEDICATION                    | APR. 21/26 | AB      | REVIEWED: AB       | JOB NO.                                  | DWG.           |
| NO. | REVISIONS                                      | DATE       | INITIAL | DATE: MAR 14, 2023 | ET121015-1                               | <b>CONCEPT</b> |