


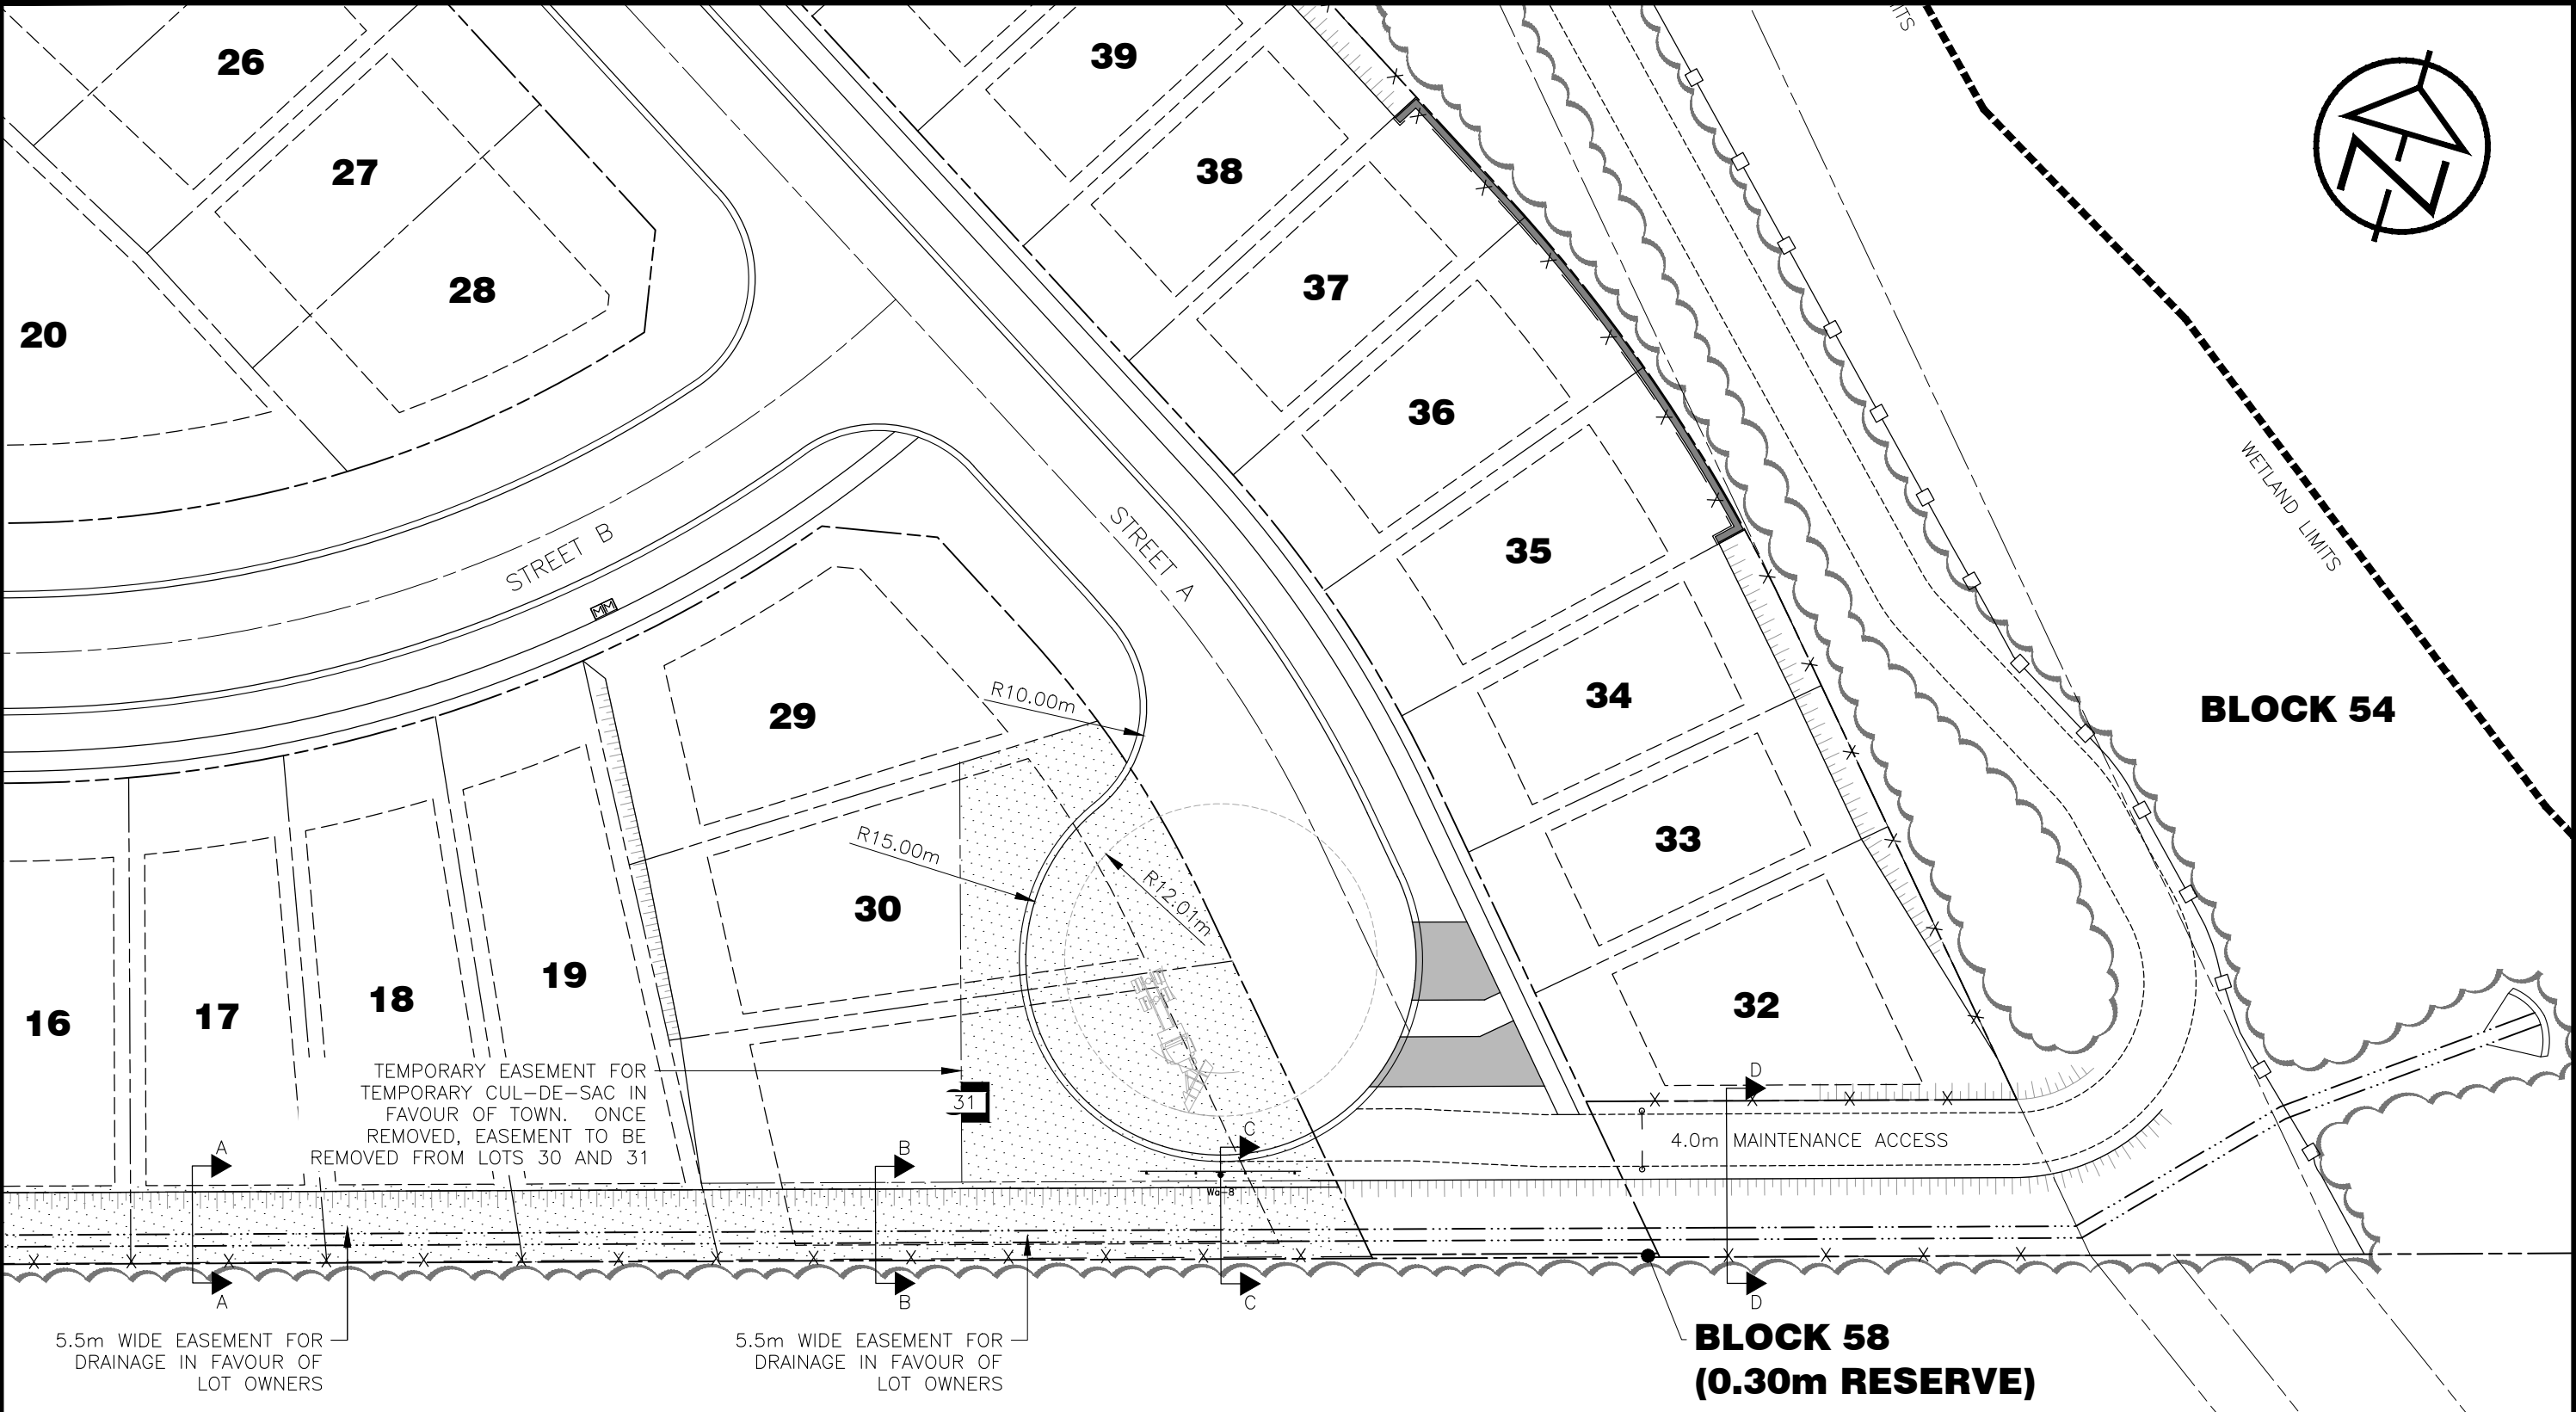

PROPOSED STREET A WITH TEMPORARY CUL-DE-SAC



372 GREY RD. 21 - WEST
TOWN OF BLUE MOUNTAINS

DWG. No.
FIG.1

SCALE: 1:500	DRAWN: AP	DATE: JULY/26	JOB NO. 121088
--------------	-----------	---------------	----------------