




FUTURE STREET A

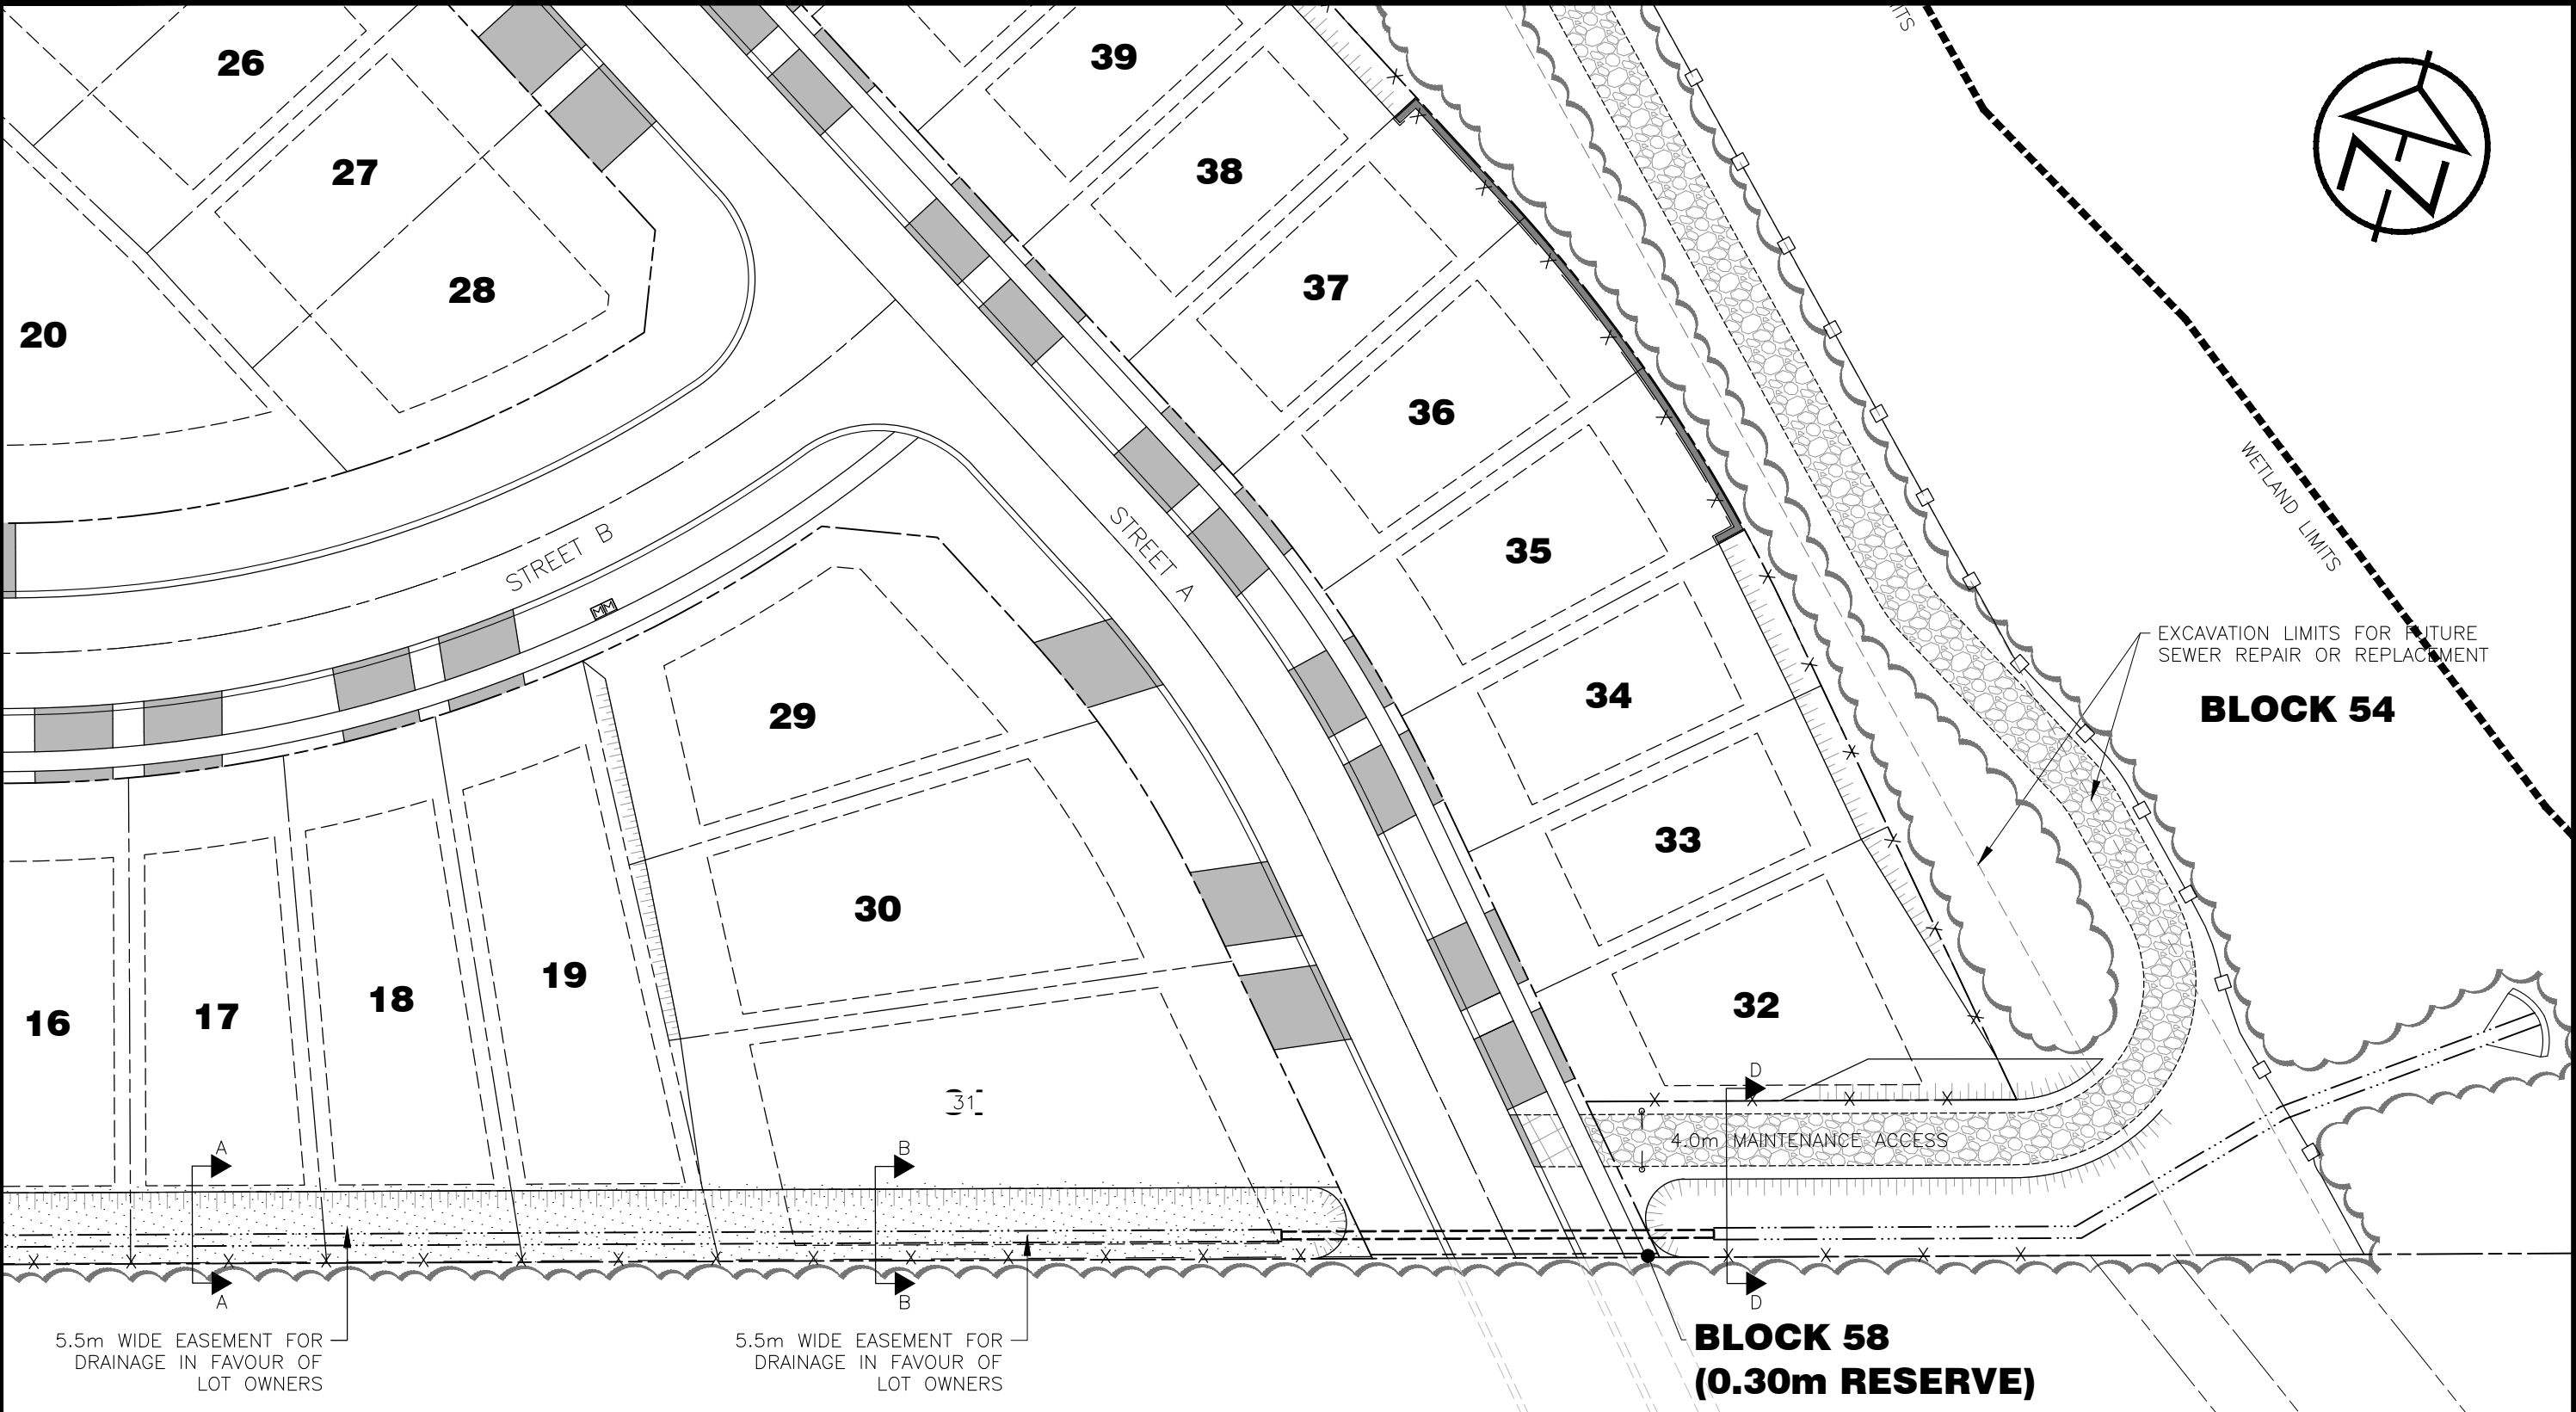

372 GREY RD. 21 - WEST
TOWN OF BLUE MOUNTAINS

DWG. No.
FIG.2

SCALE: 1:500 DRAWN: AP DATE: JULY/26 JOB NO. 121088