


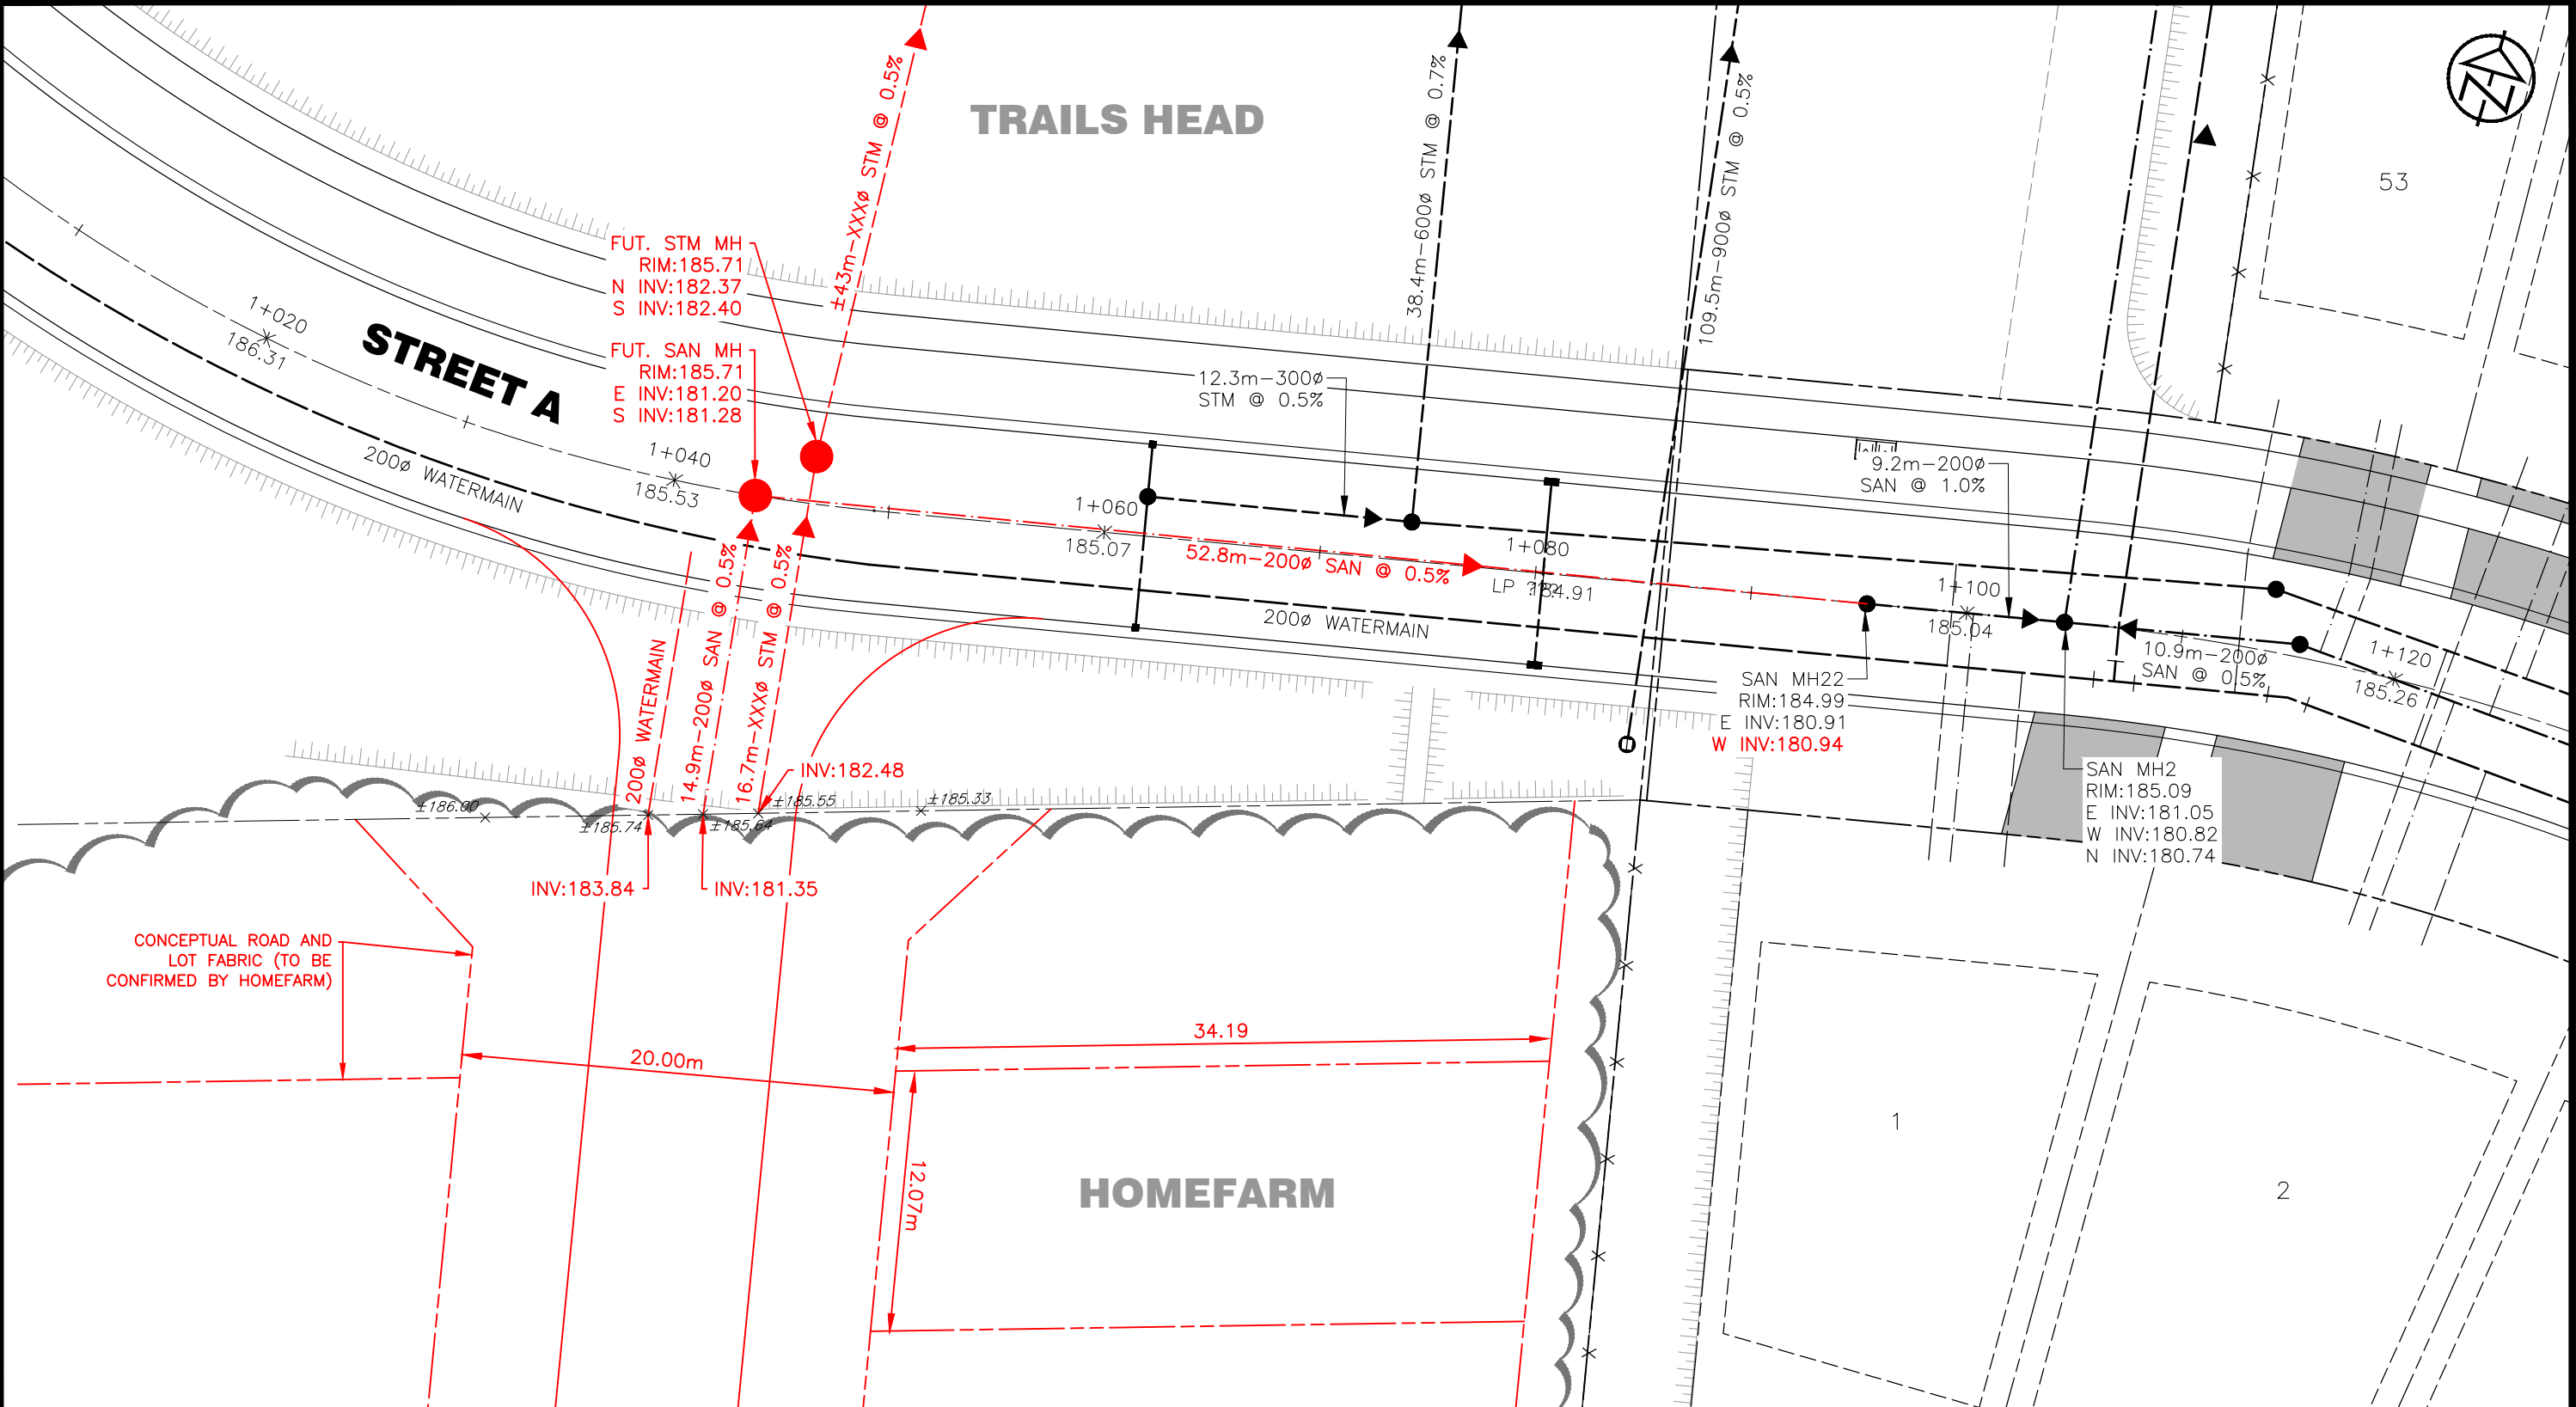

- NOTES:
1. ADDITIONAL CAPACITY AVAILABLE IN 200mm SANITARY SEWER IS ESTIMATED TO BE APPROXIMATELY XX UNITS (TO BE CONFIRMED). HOMEFARM TO ADVISE IF INCREASE TO SEWER SIZE IS REQUIRED.
 2. HOMEFARM TO CONFIRM SIZE OF PROPOSED WATERMAIN CONNECTION.
 3. HOMEFARM TO ADVISE OF INCREASE IN STORM SEWER OUTLET TO POND.
 4. HOMEFARM TO CONFIRM LOCATION AND DEPTH FOR SANITARY, STORM AND WATER STUBS.



372 GREY RD. 21 - WEST
TOWN OF BLUE MOUNTAINS

DWG. No.
FIG.1

SCALE: 1:300 DRAWN: LG DATE: JAN/26 JOB NO. 121088