




KCHENG / FR SEP 17/21 10:22 AM / K PROJECTS 220097 MANORWOOD HOMES 220097T-BLOCK ELEVATION.DWG
REV. FEB 17/21 KC
REV. FEB 26/21 KC
REV. SEPT. 16/21 KC

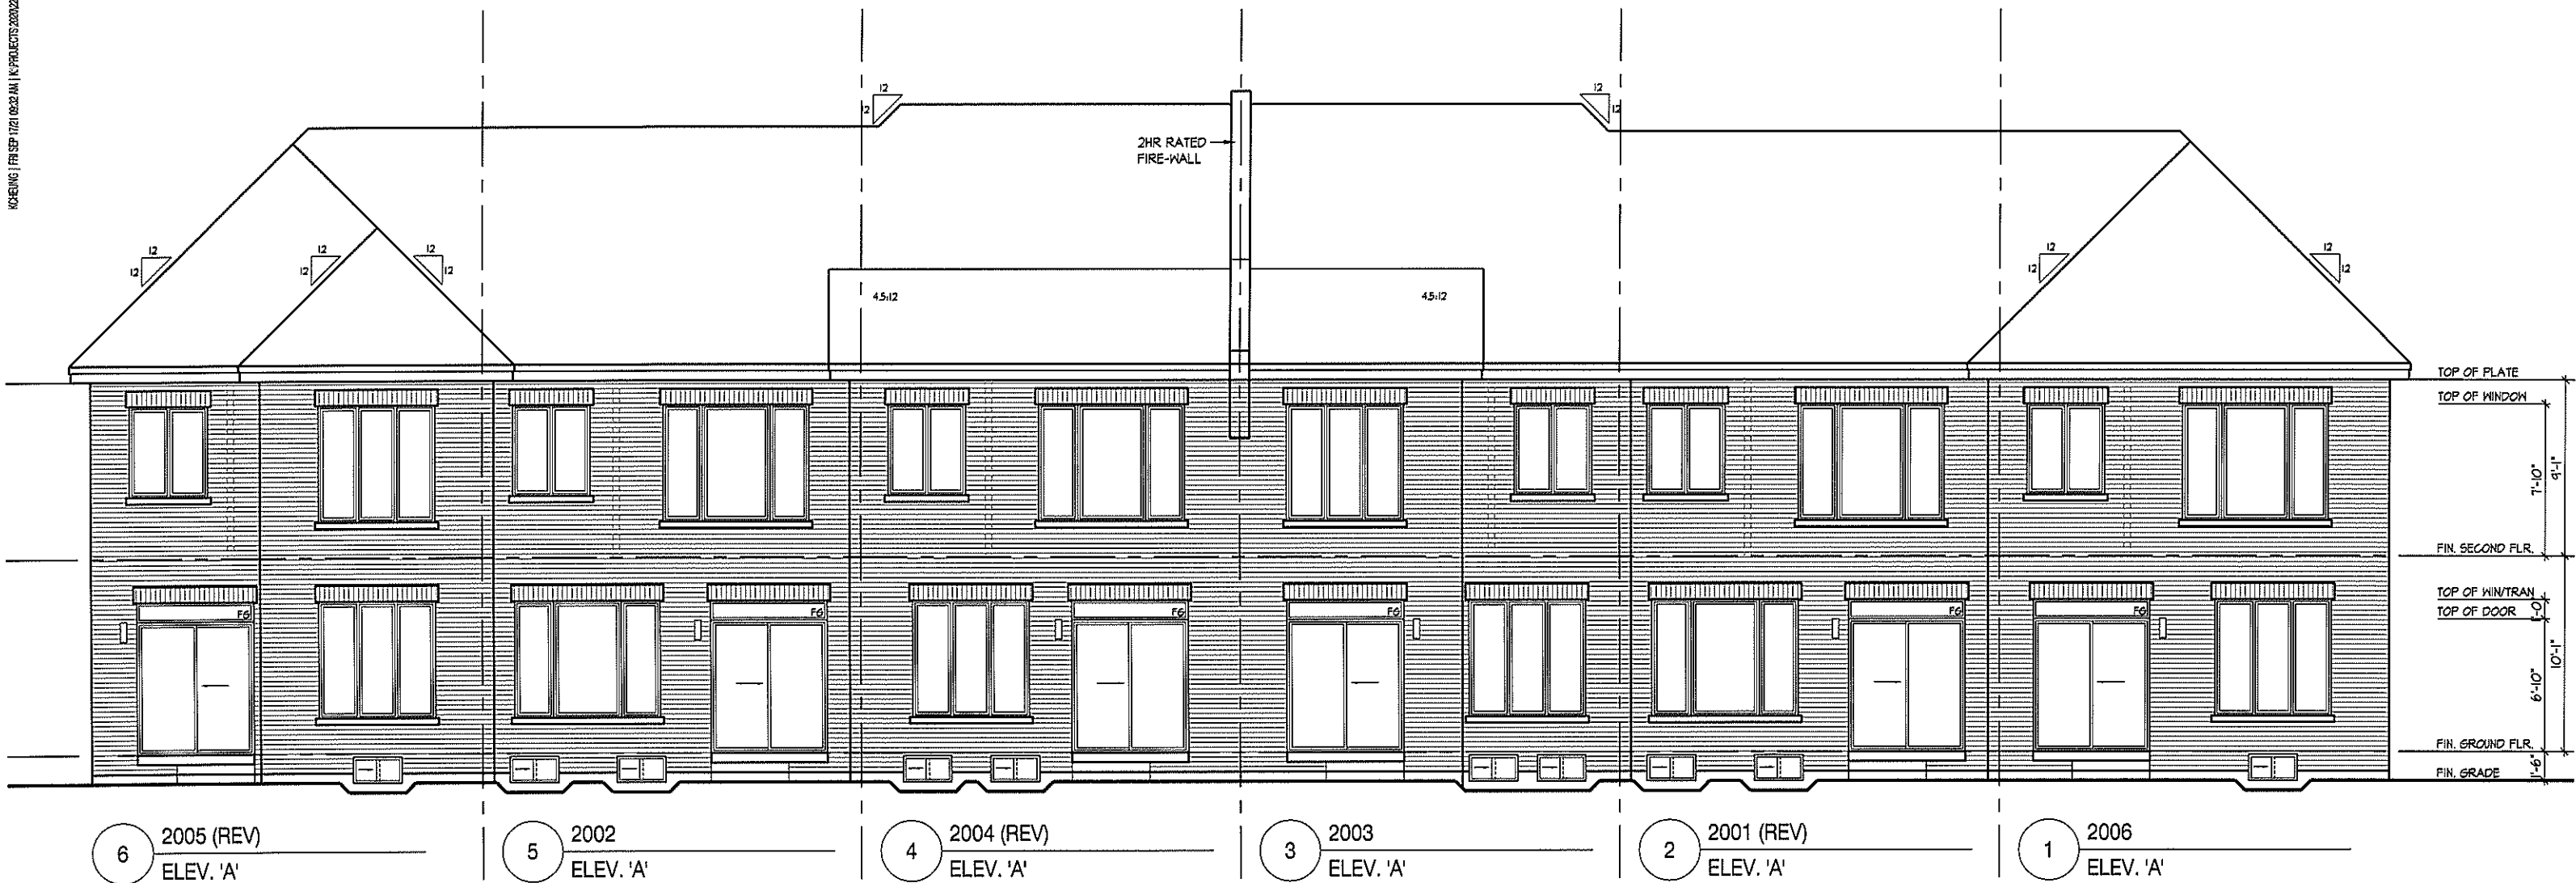


REAR ELEVATION 'A' BLOCK OF 6


KOHEUNG / FR SEP 17/21 09:22 AM / K PROJECTS 2020/220097 MANORWOOD HOMES 220097DT-BLOCK ELEVATION
REV. FEB 17/21 KC
REV. FEB 26/21 KC
REV. SEPT. 16/21 KC



REAR ELEVATION 'A' - UPGRADE
BLOCK OF 6 - FACING HURON ST.

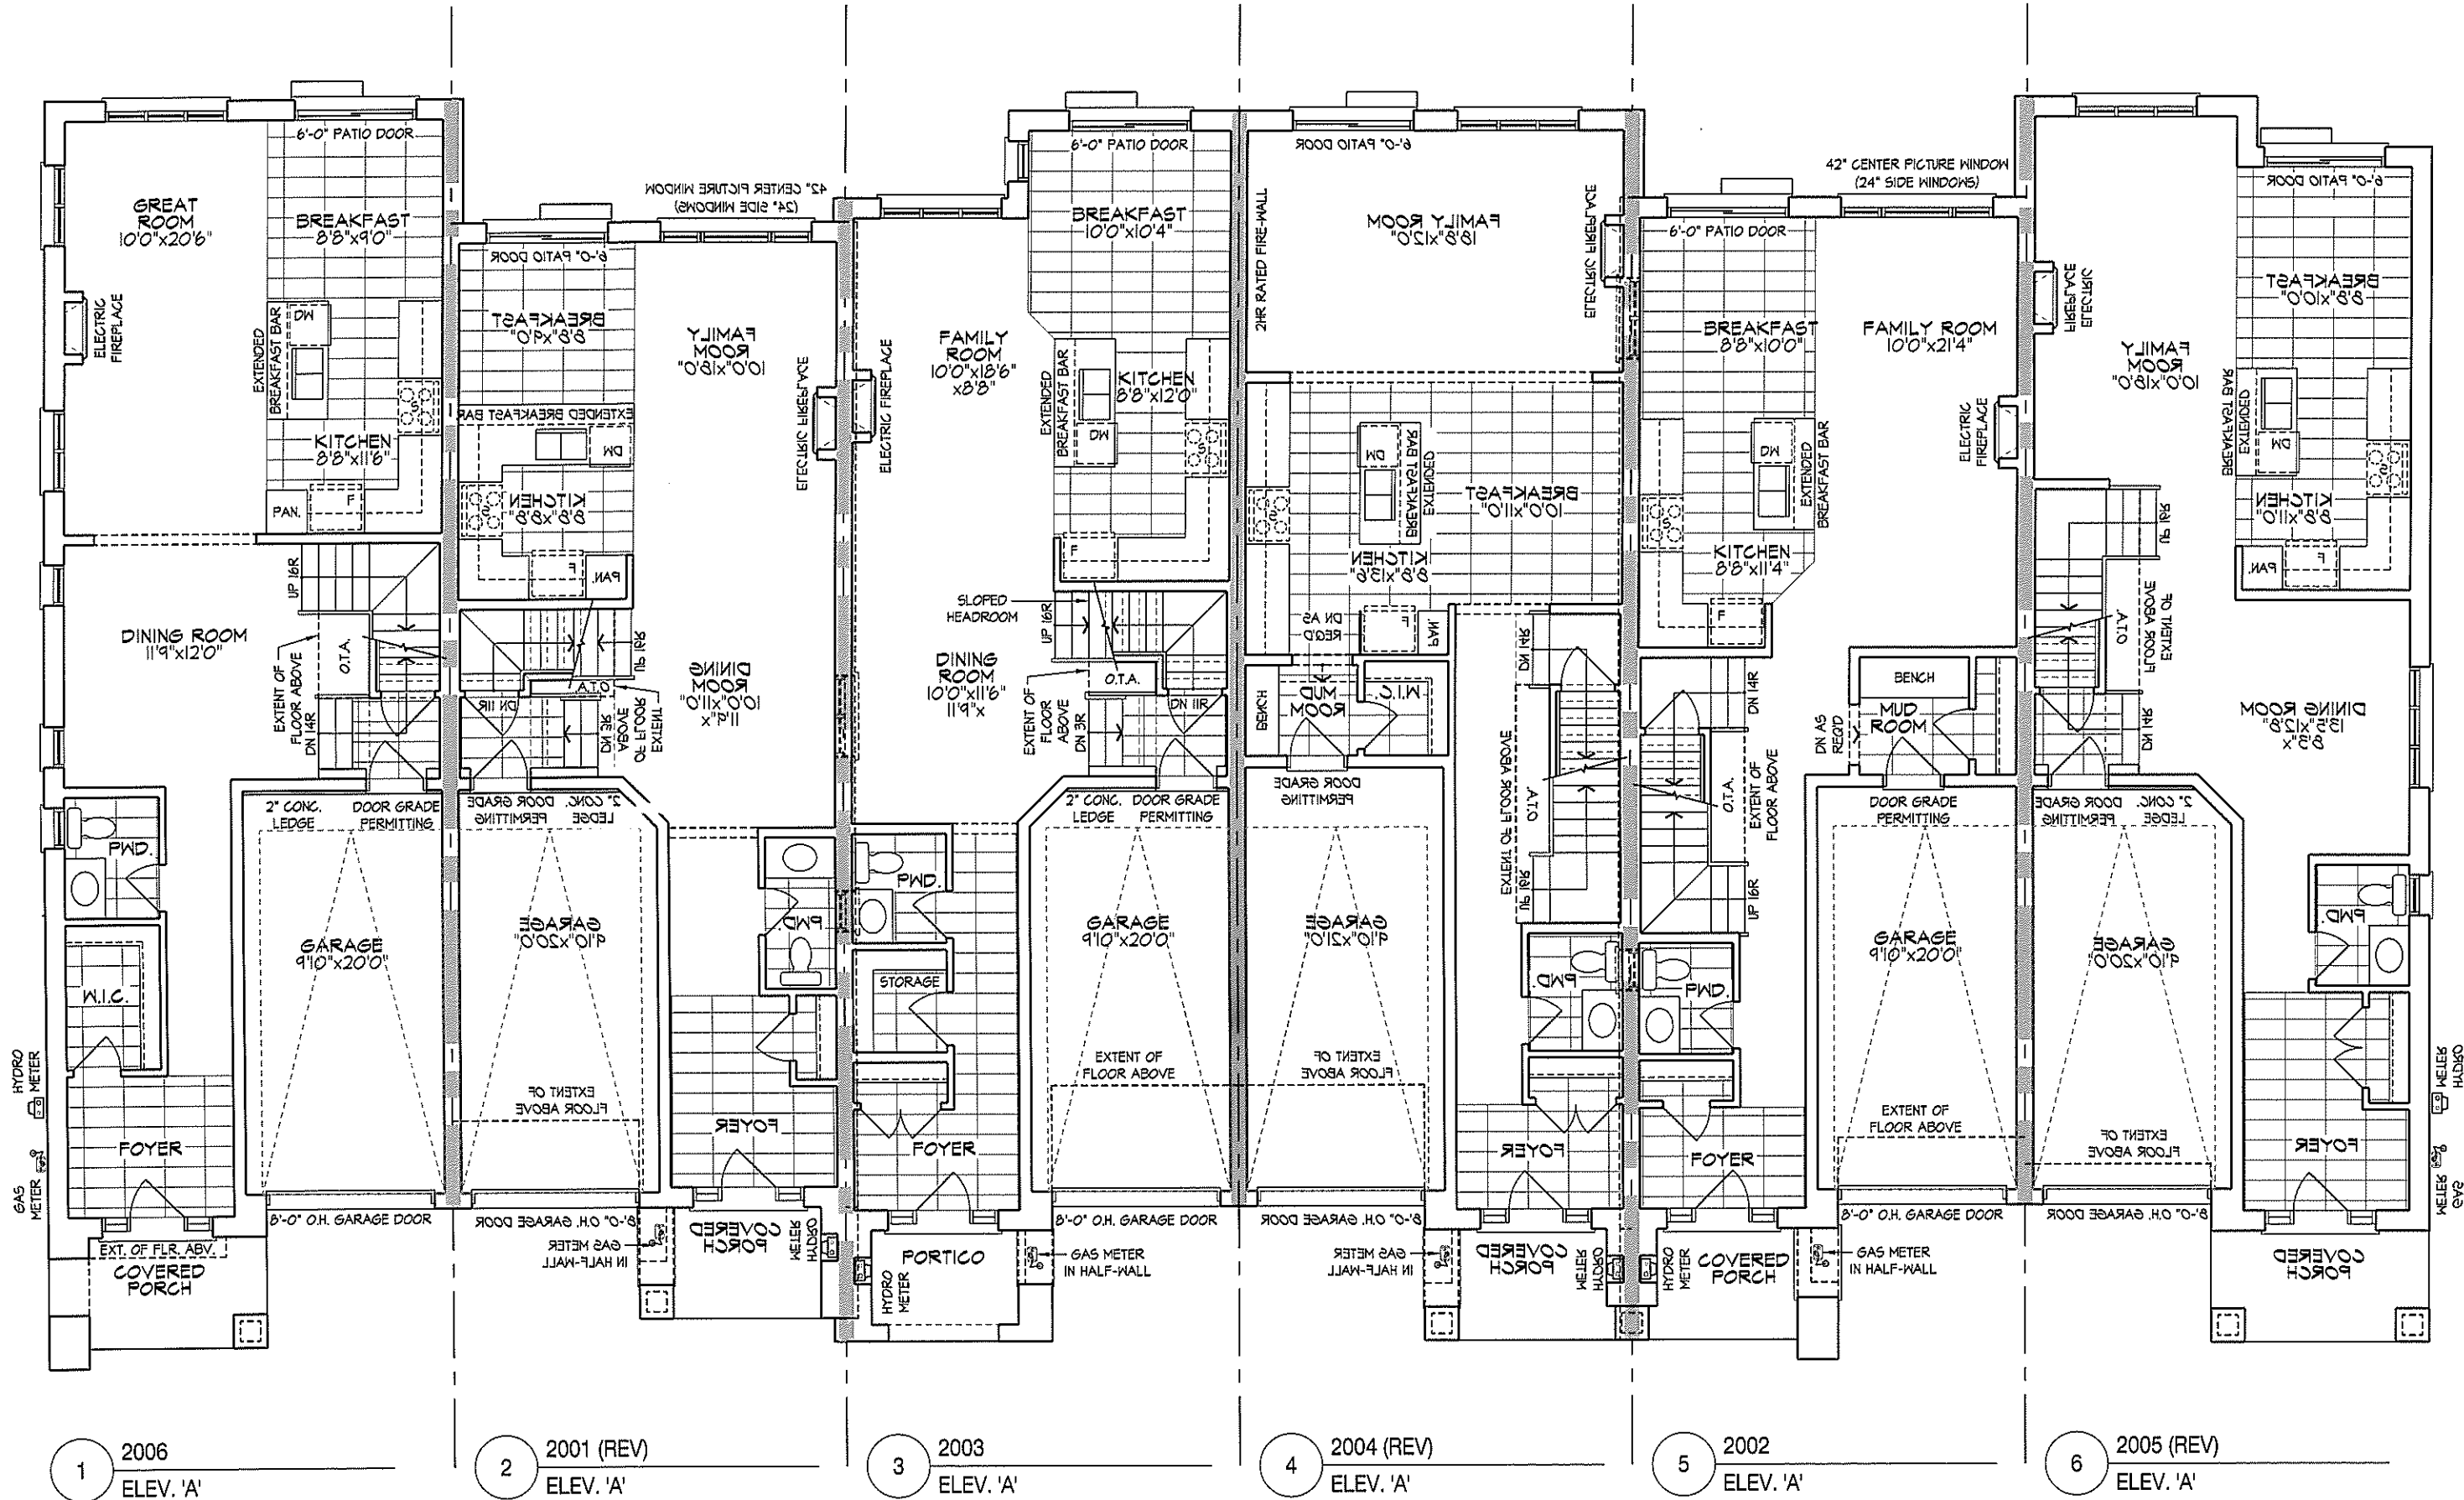

GROUND FLOOR PLAN
ELEVATION 'A'

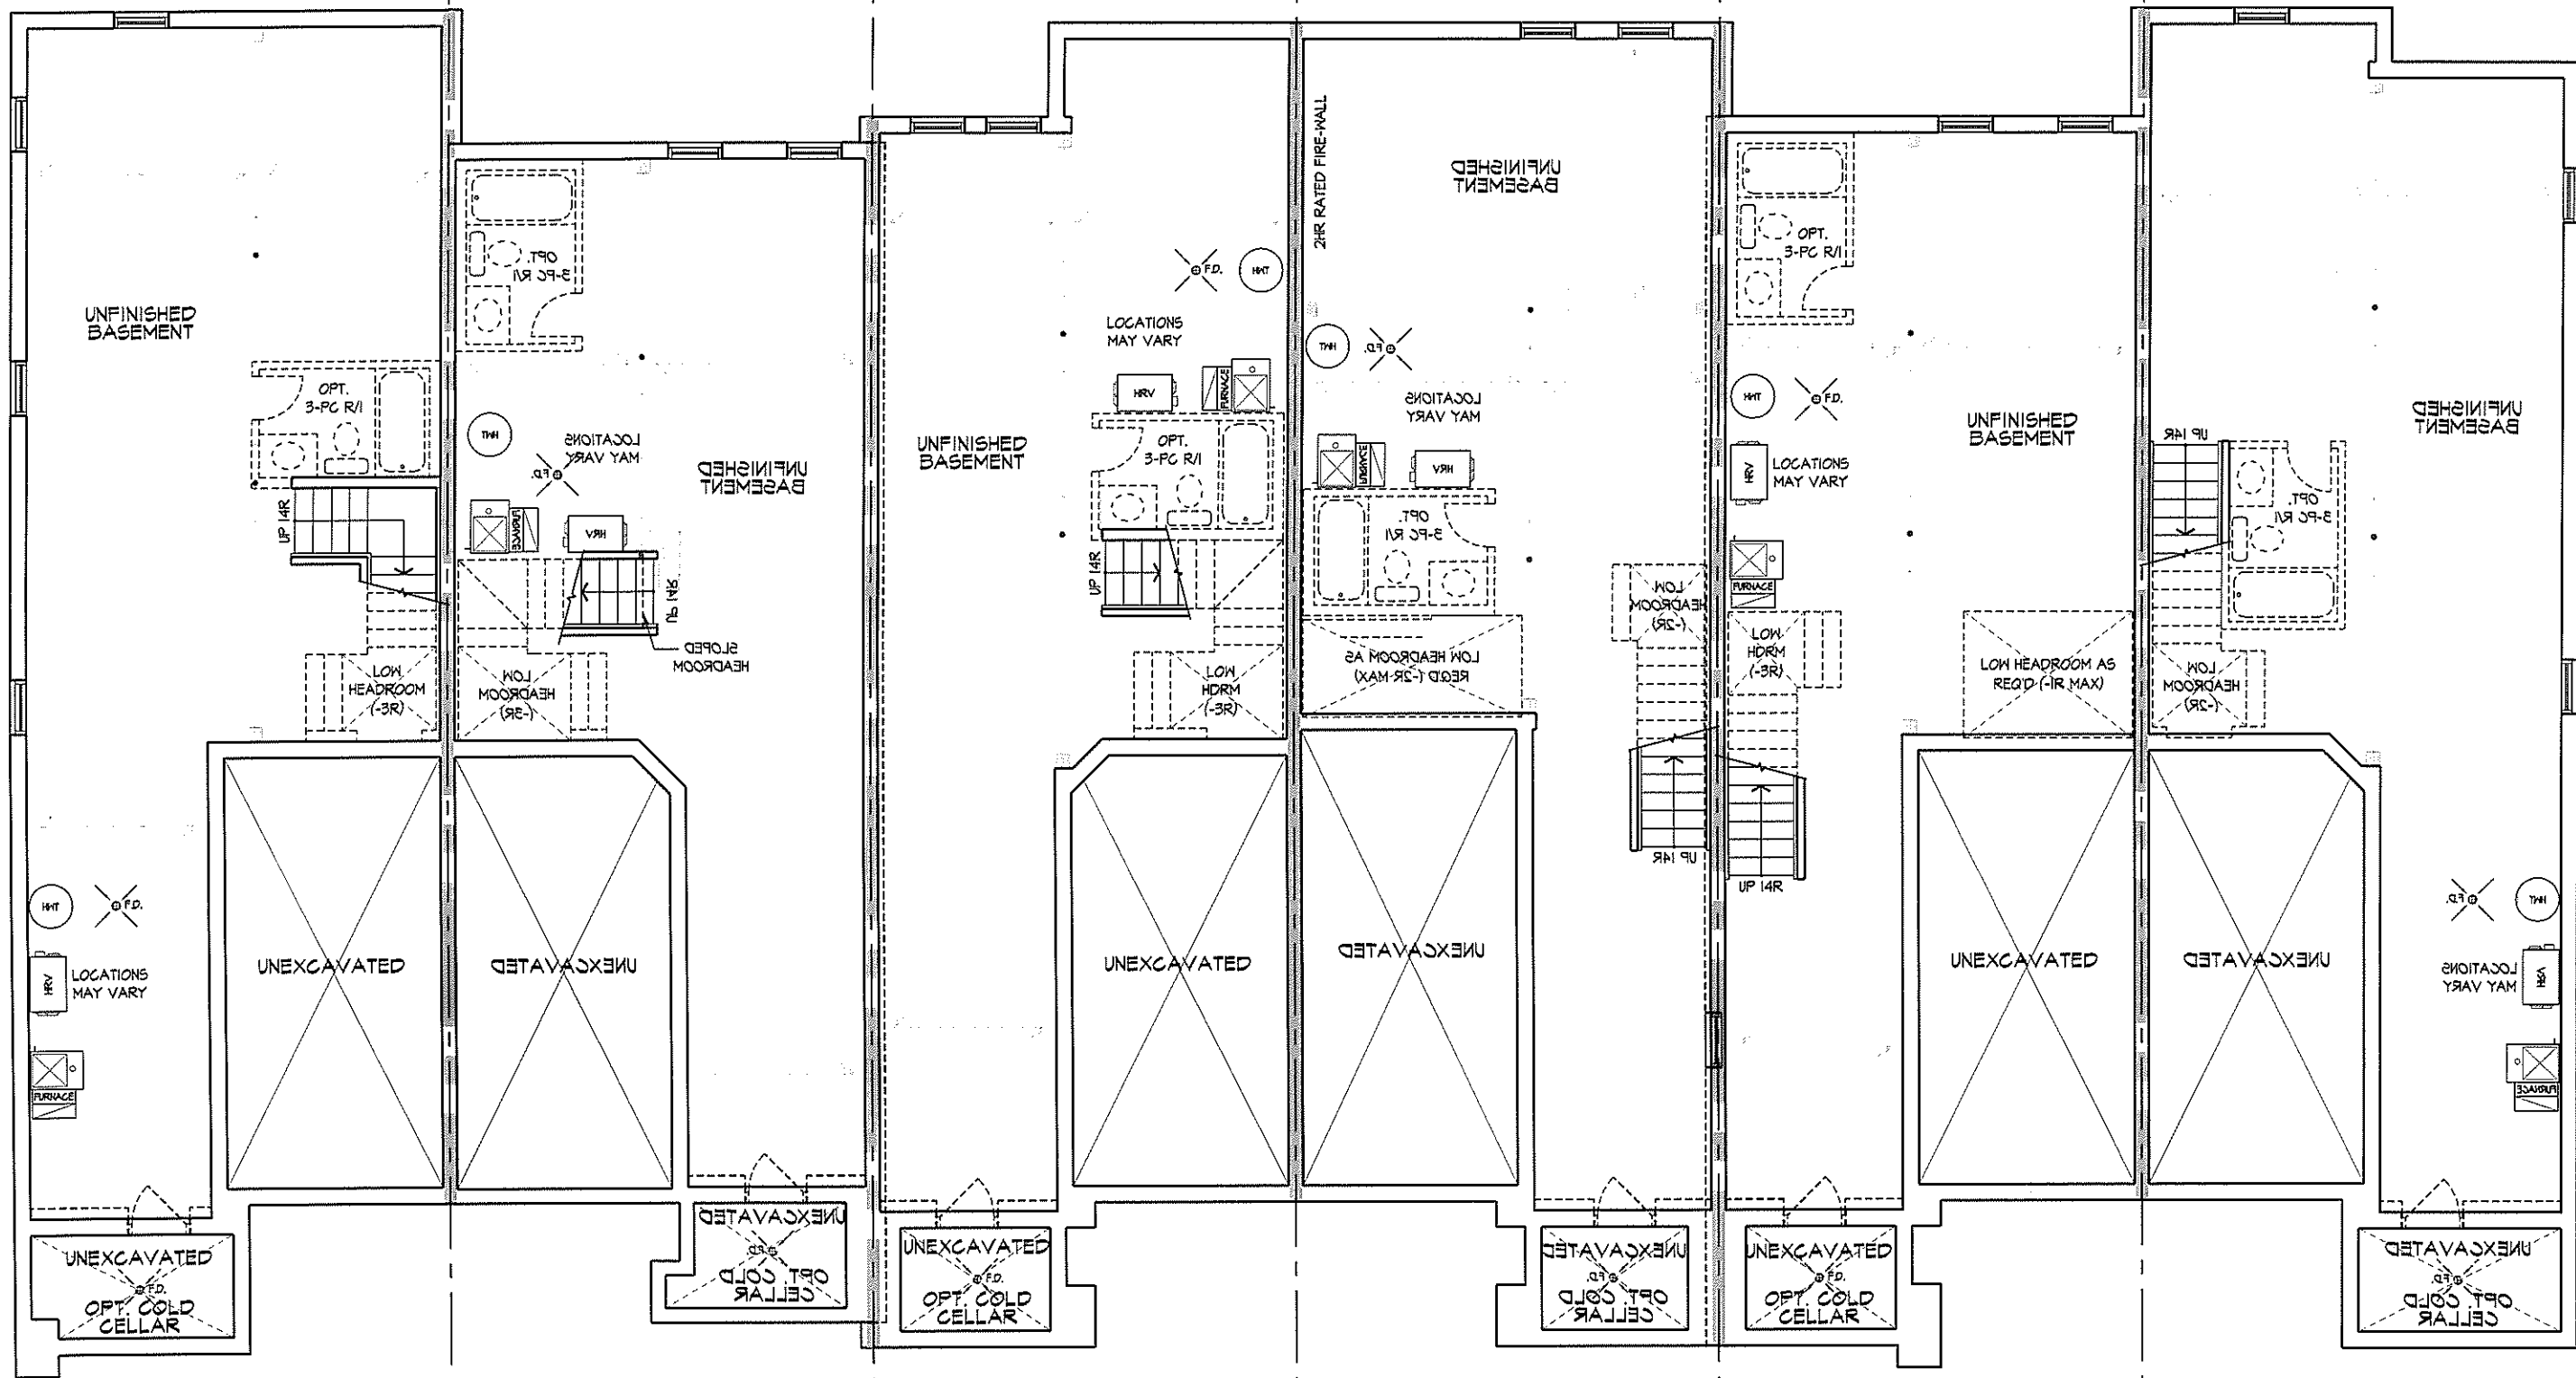

1 2006
ELEV. 'A'

2 2001 (REV)
ELEV. 'A'


3 2003
ELEV. 'A'

4 2004 (REV)
ELEV. 'A'


5 2002
ELEV. 'A'

6 2005 (REV)
ELEV. 'A'


BASEMENT PLAN ELEVATION 'A'

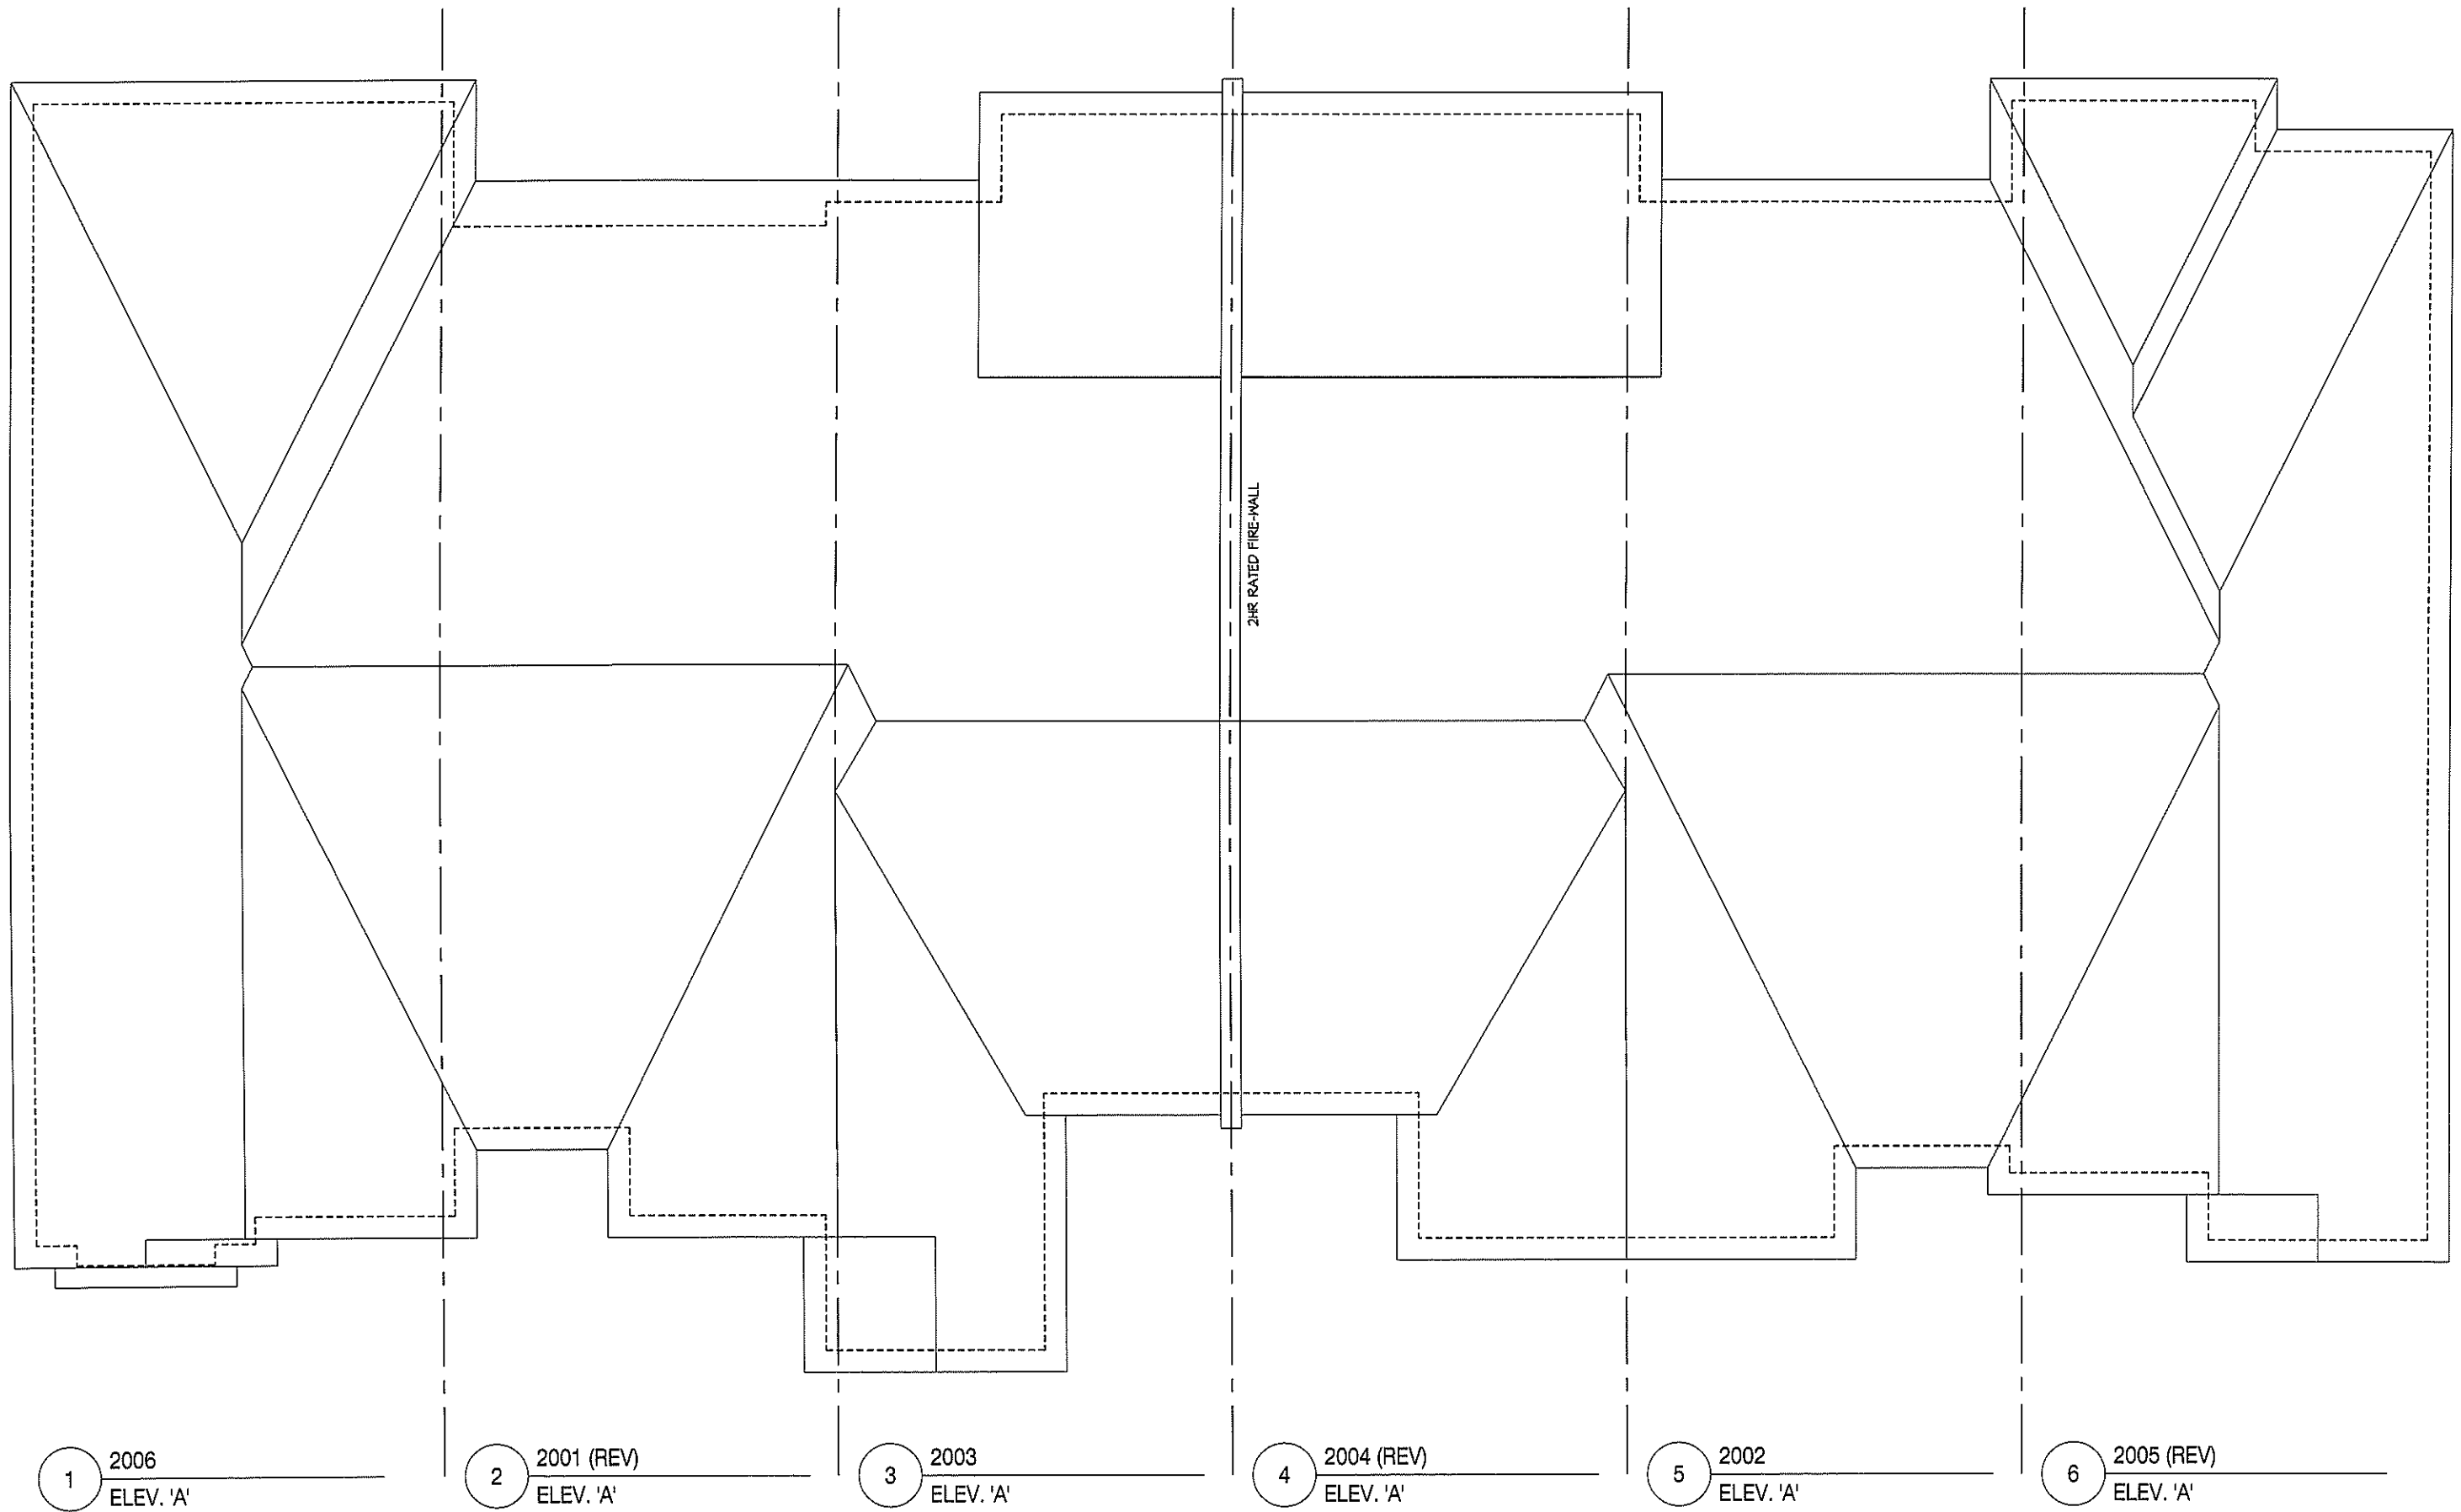


ROOF PLAN
ELEVATION 'A'

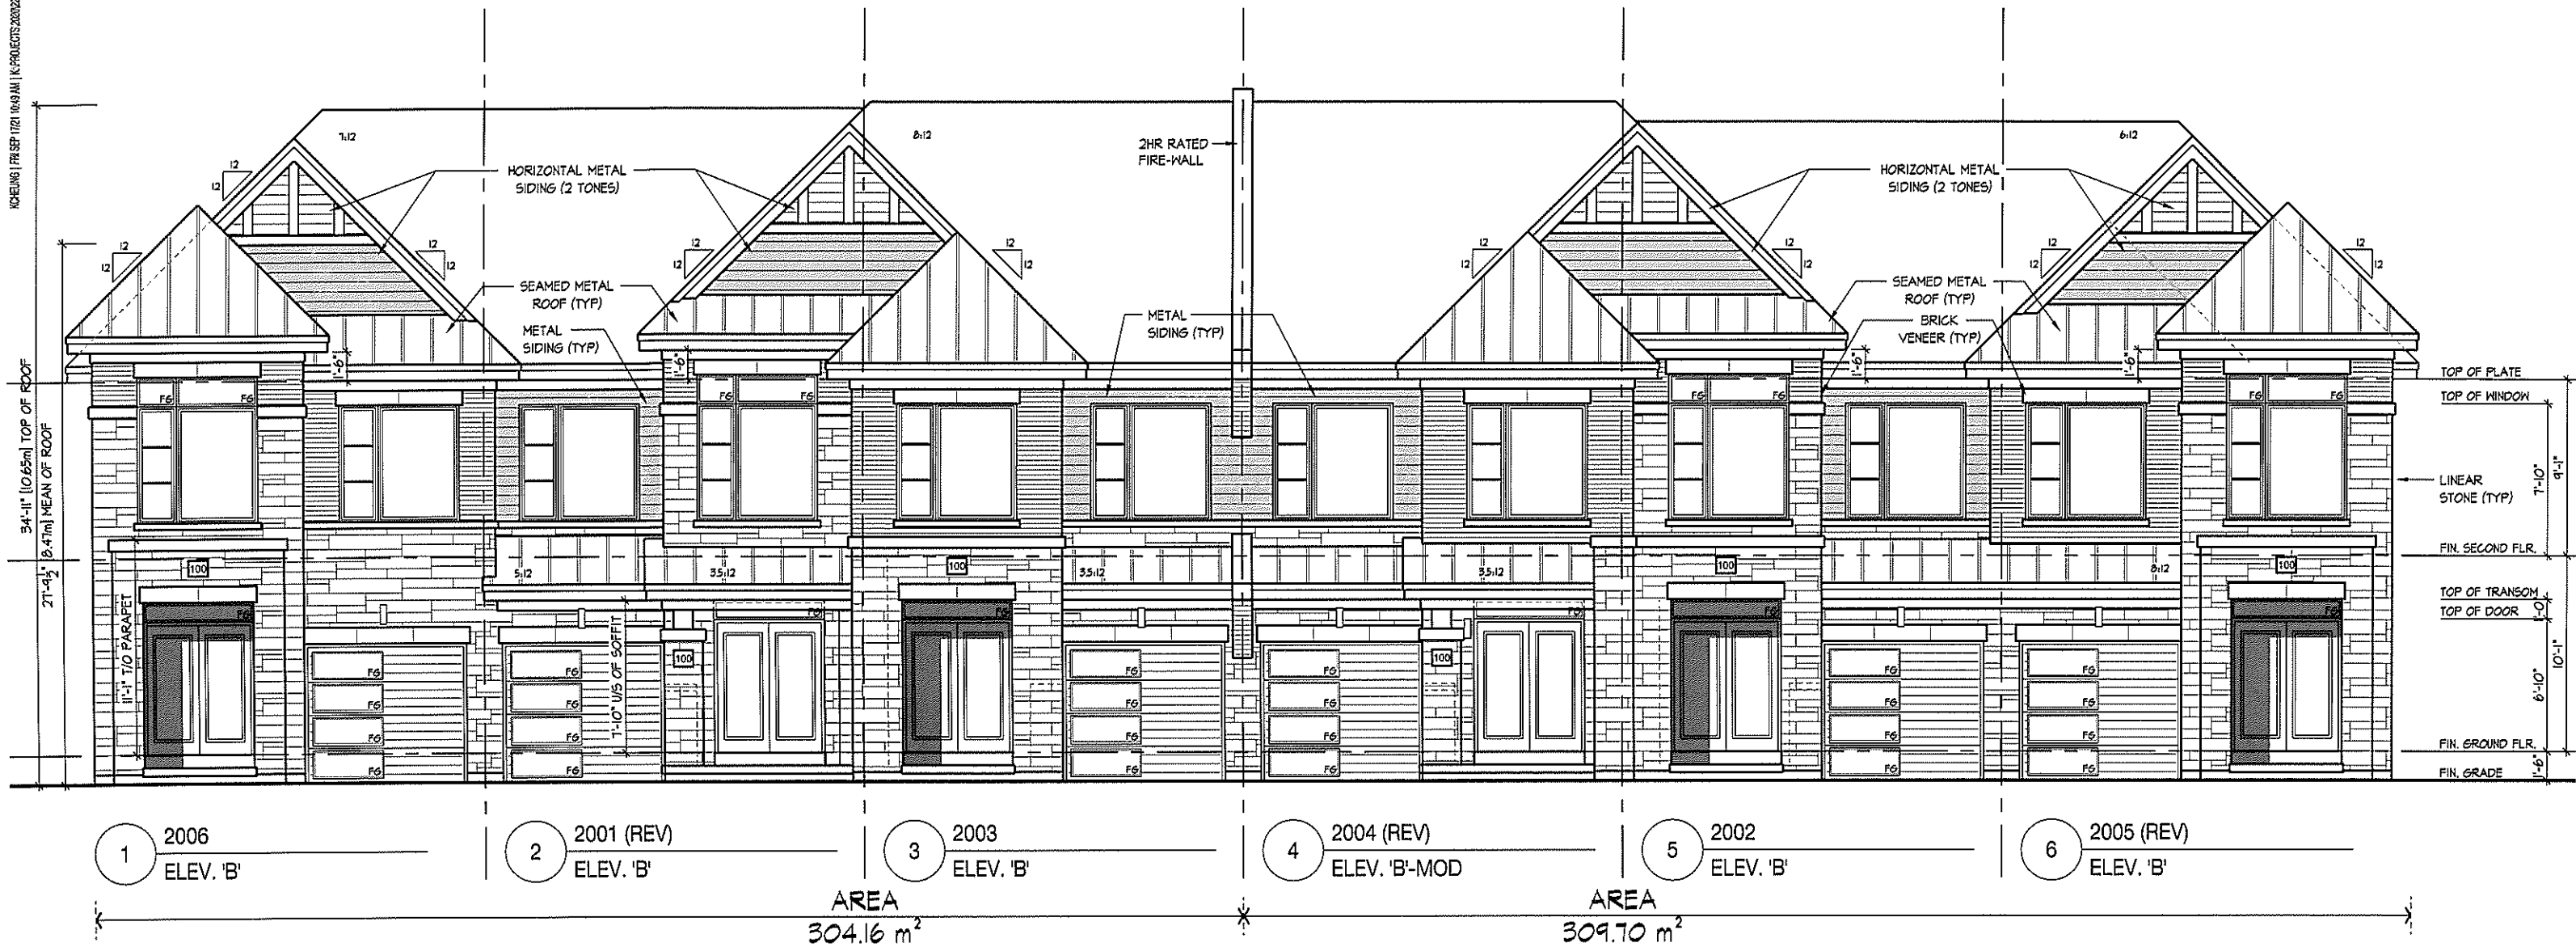


FRONT ELEVATION 'B' BLOCK OF 6

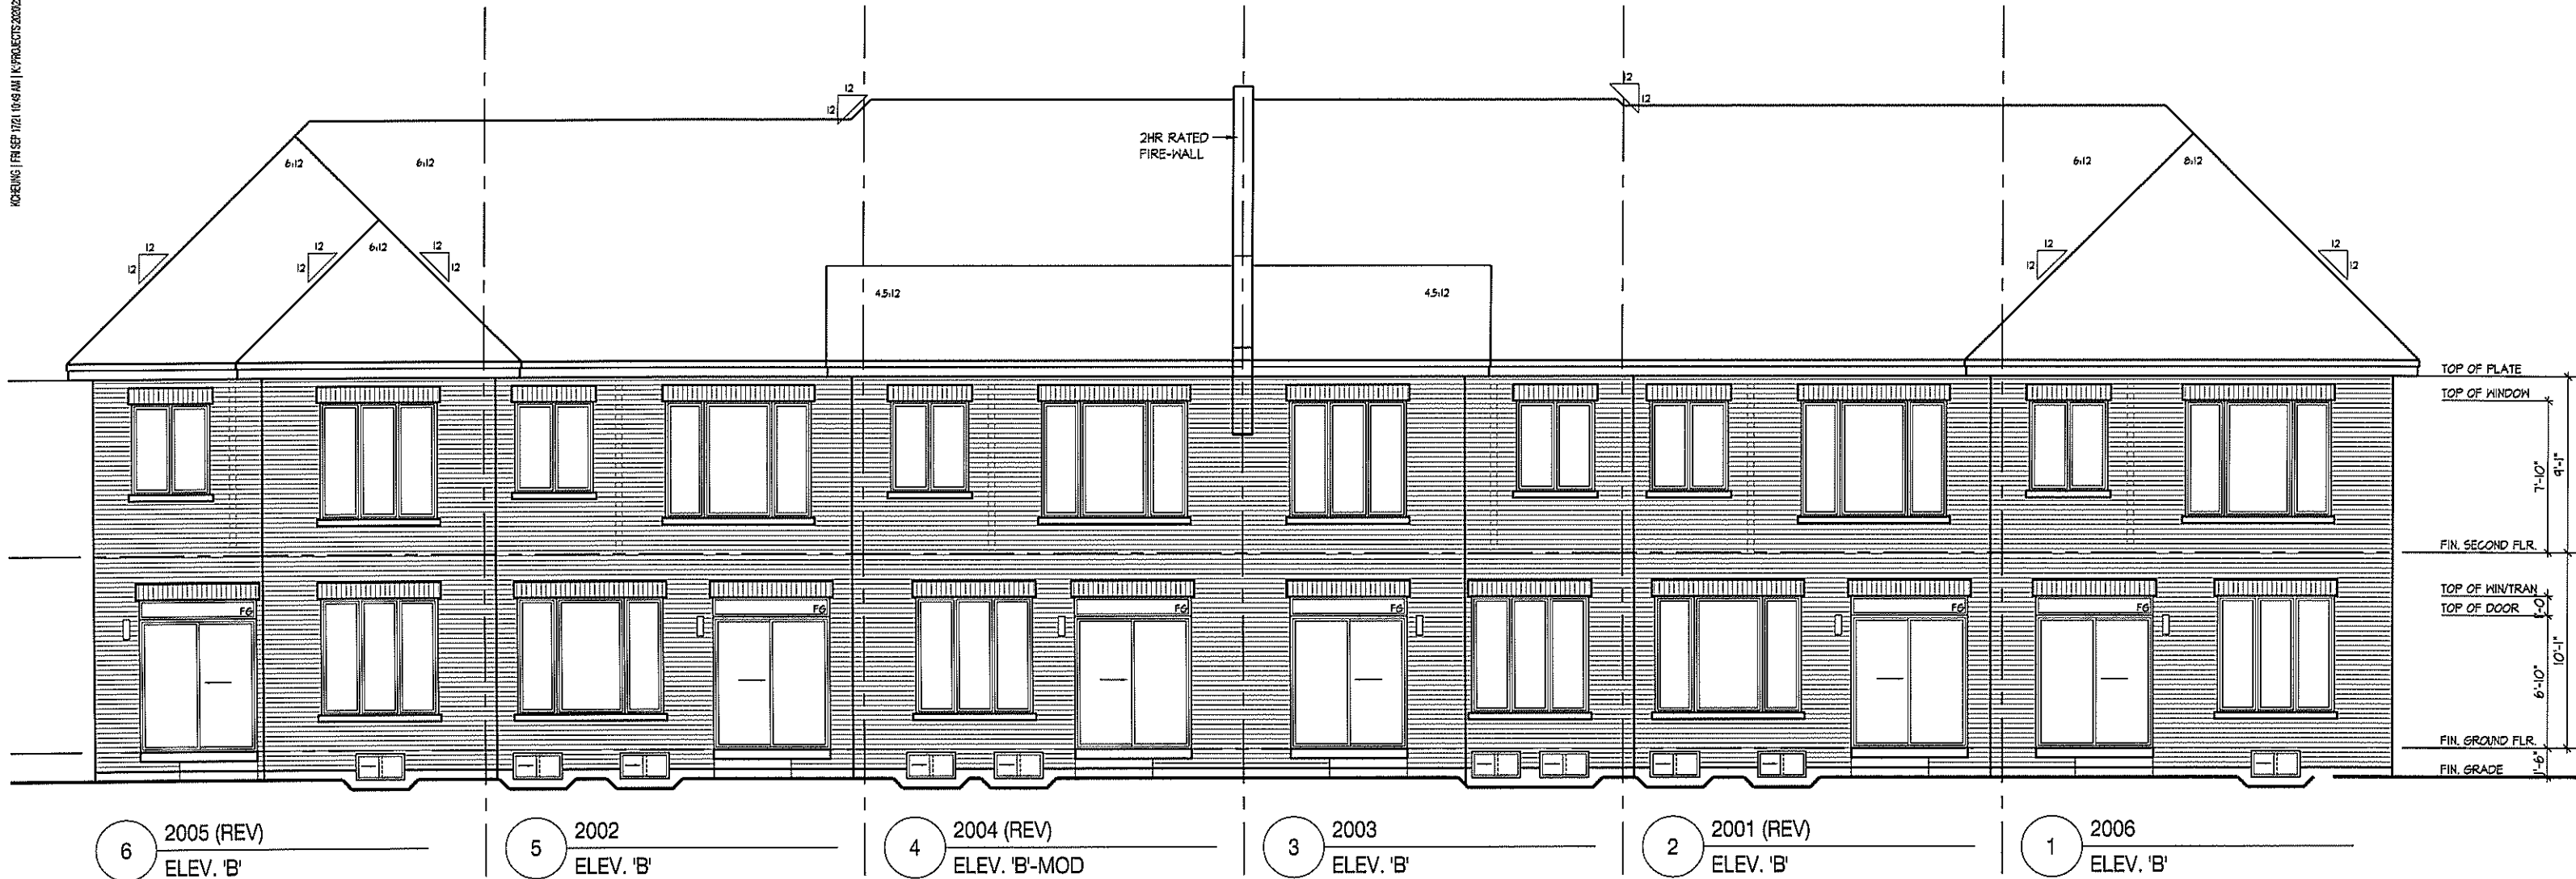


REAR ELEVATION 'B' BLOCK OF 6

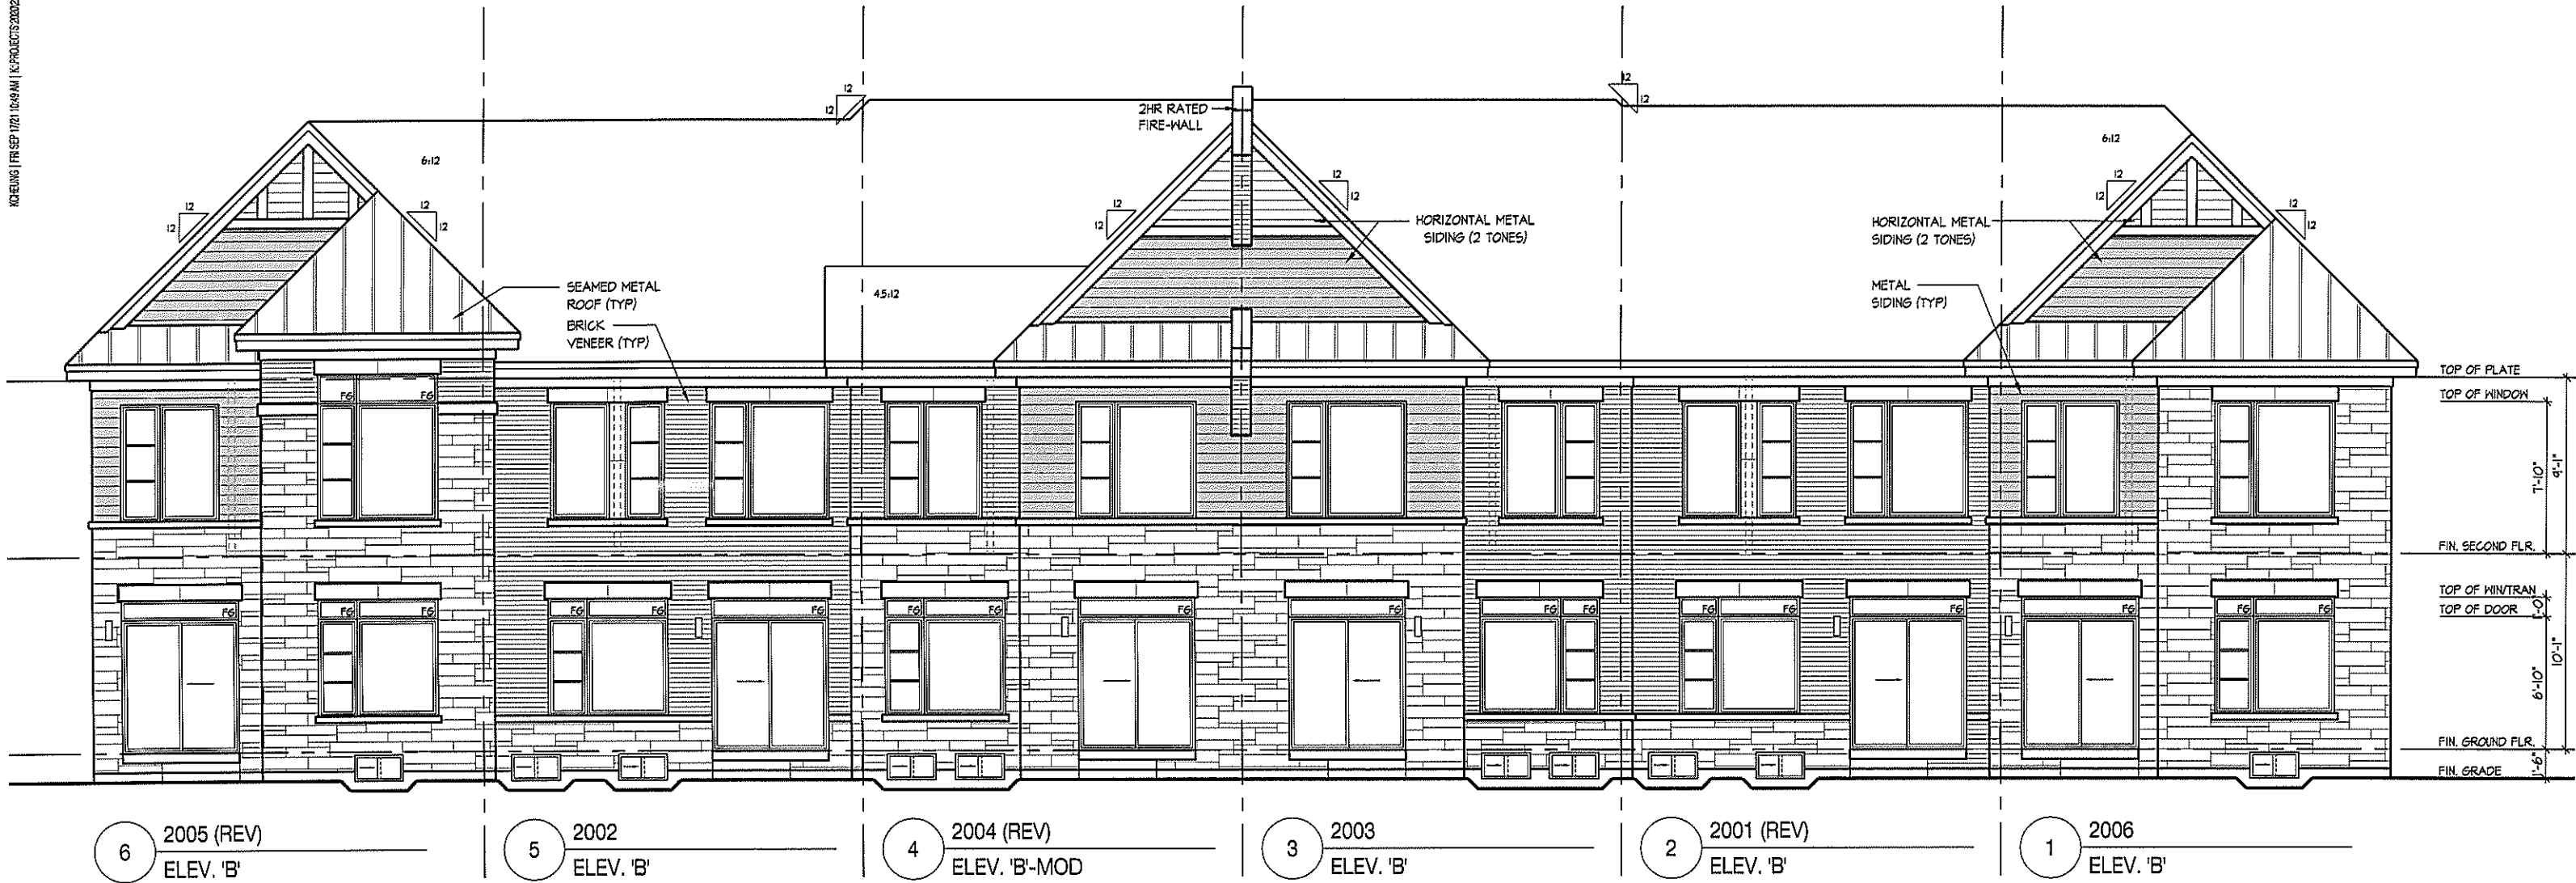

REAR ELEVATION 'B' - UPGRADE
BLOCK OF 6 - FACING HURON ST.

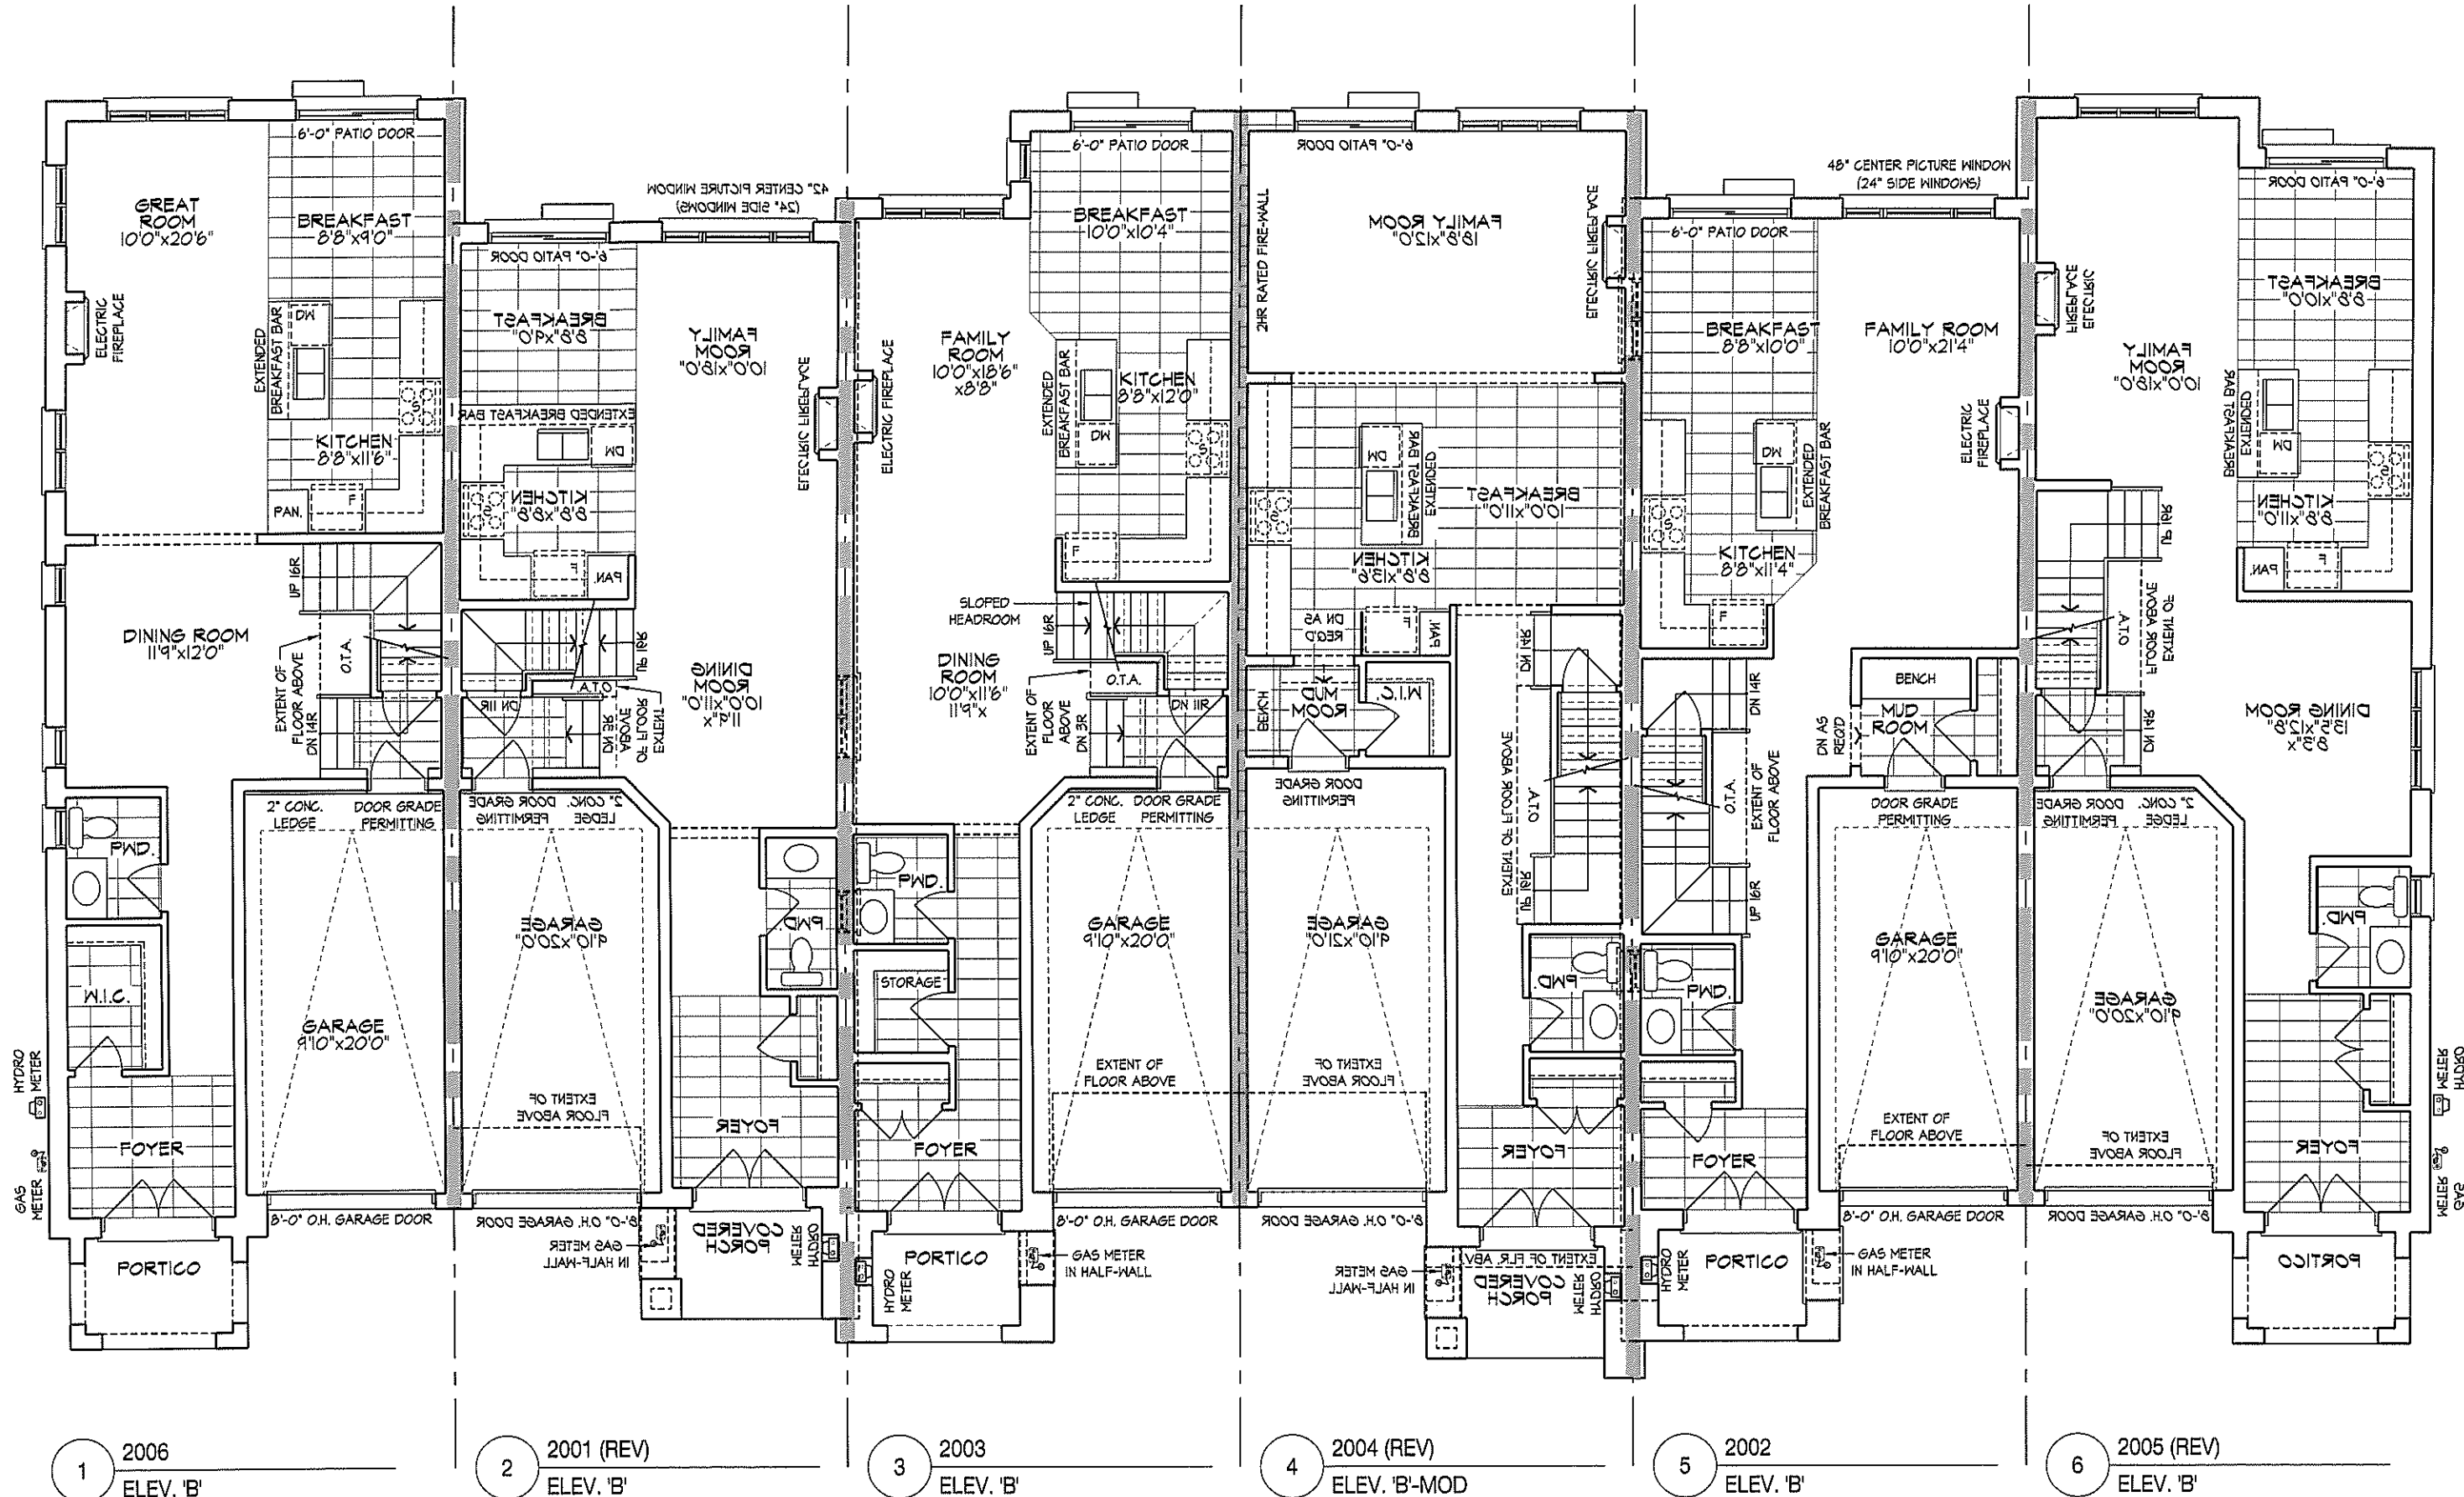

GROUND FLOOR PLAN
ELEVATION 'B'

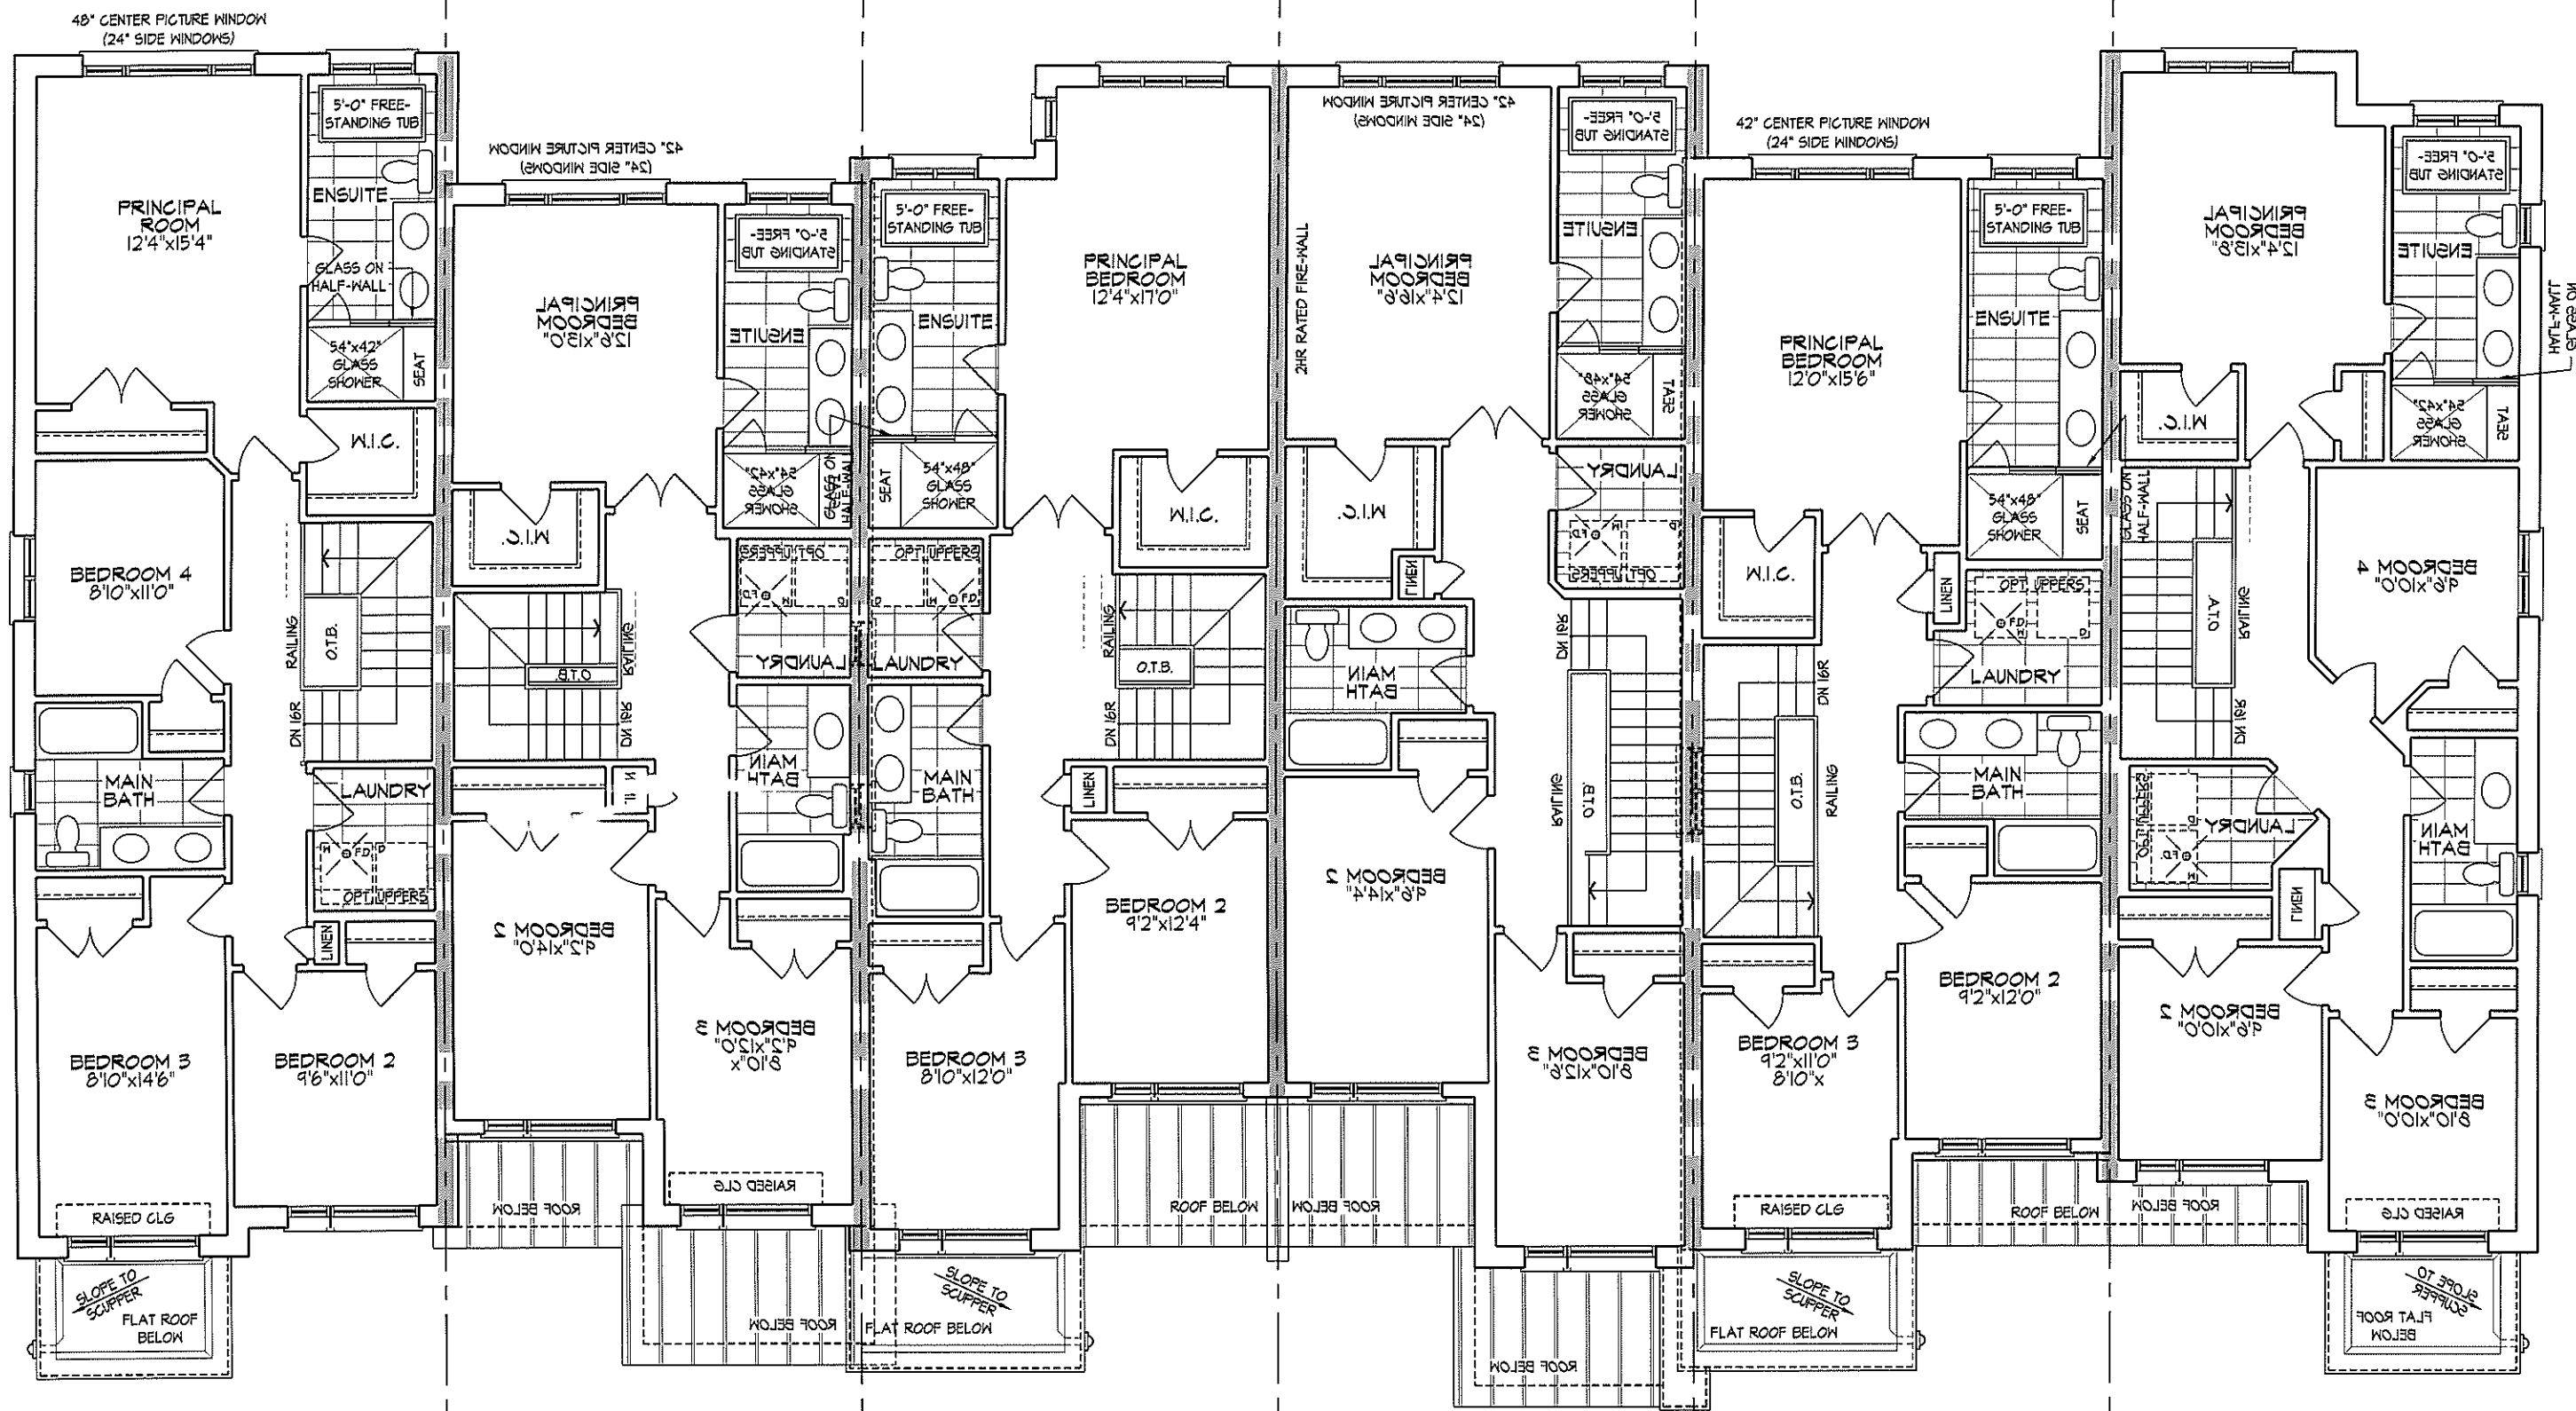

1 2006
ELEV. 'B'

2 2001 (REV)
ELEV. 'B'


3 2003
ELEV. 'B'

4 2004 (REV)
ELEV. 'B'-MOD

5 2002
ELEV. 'B'

6 2005 (REV)
ELEV. 'B'

SECOND FLOOR PLAN ELEVATION 'B'

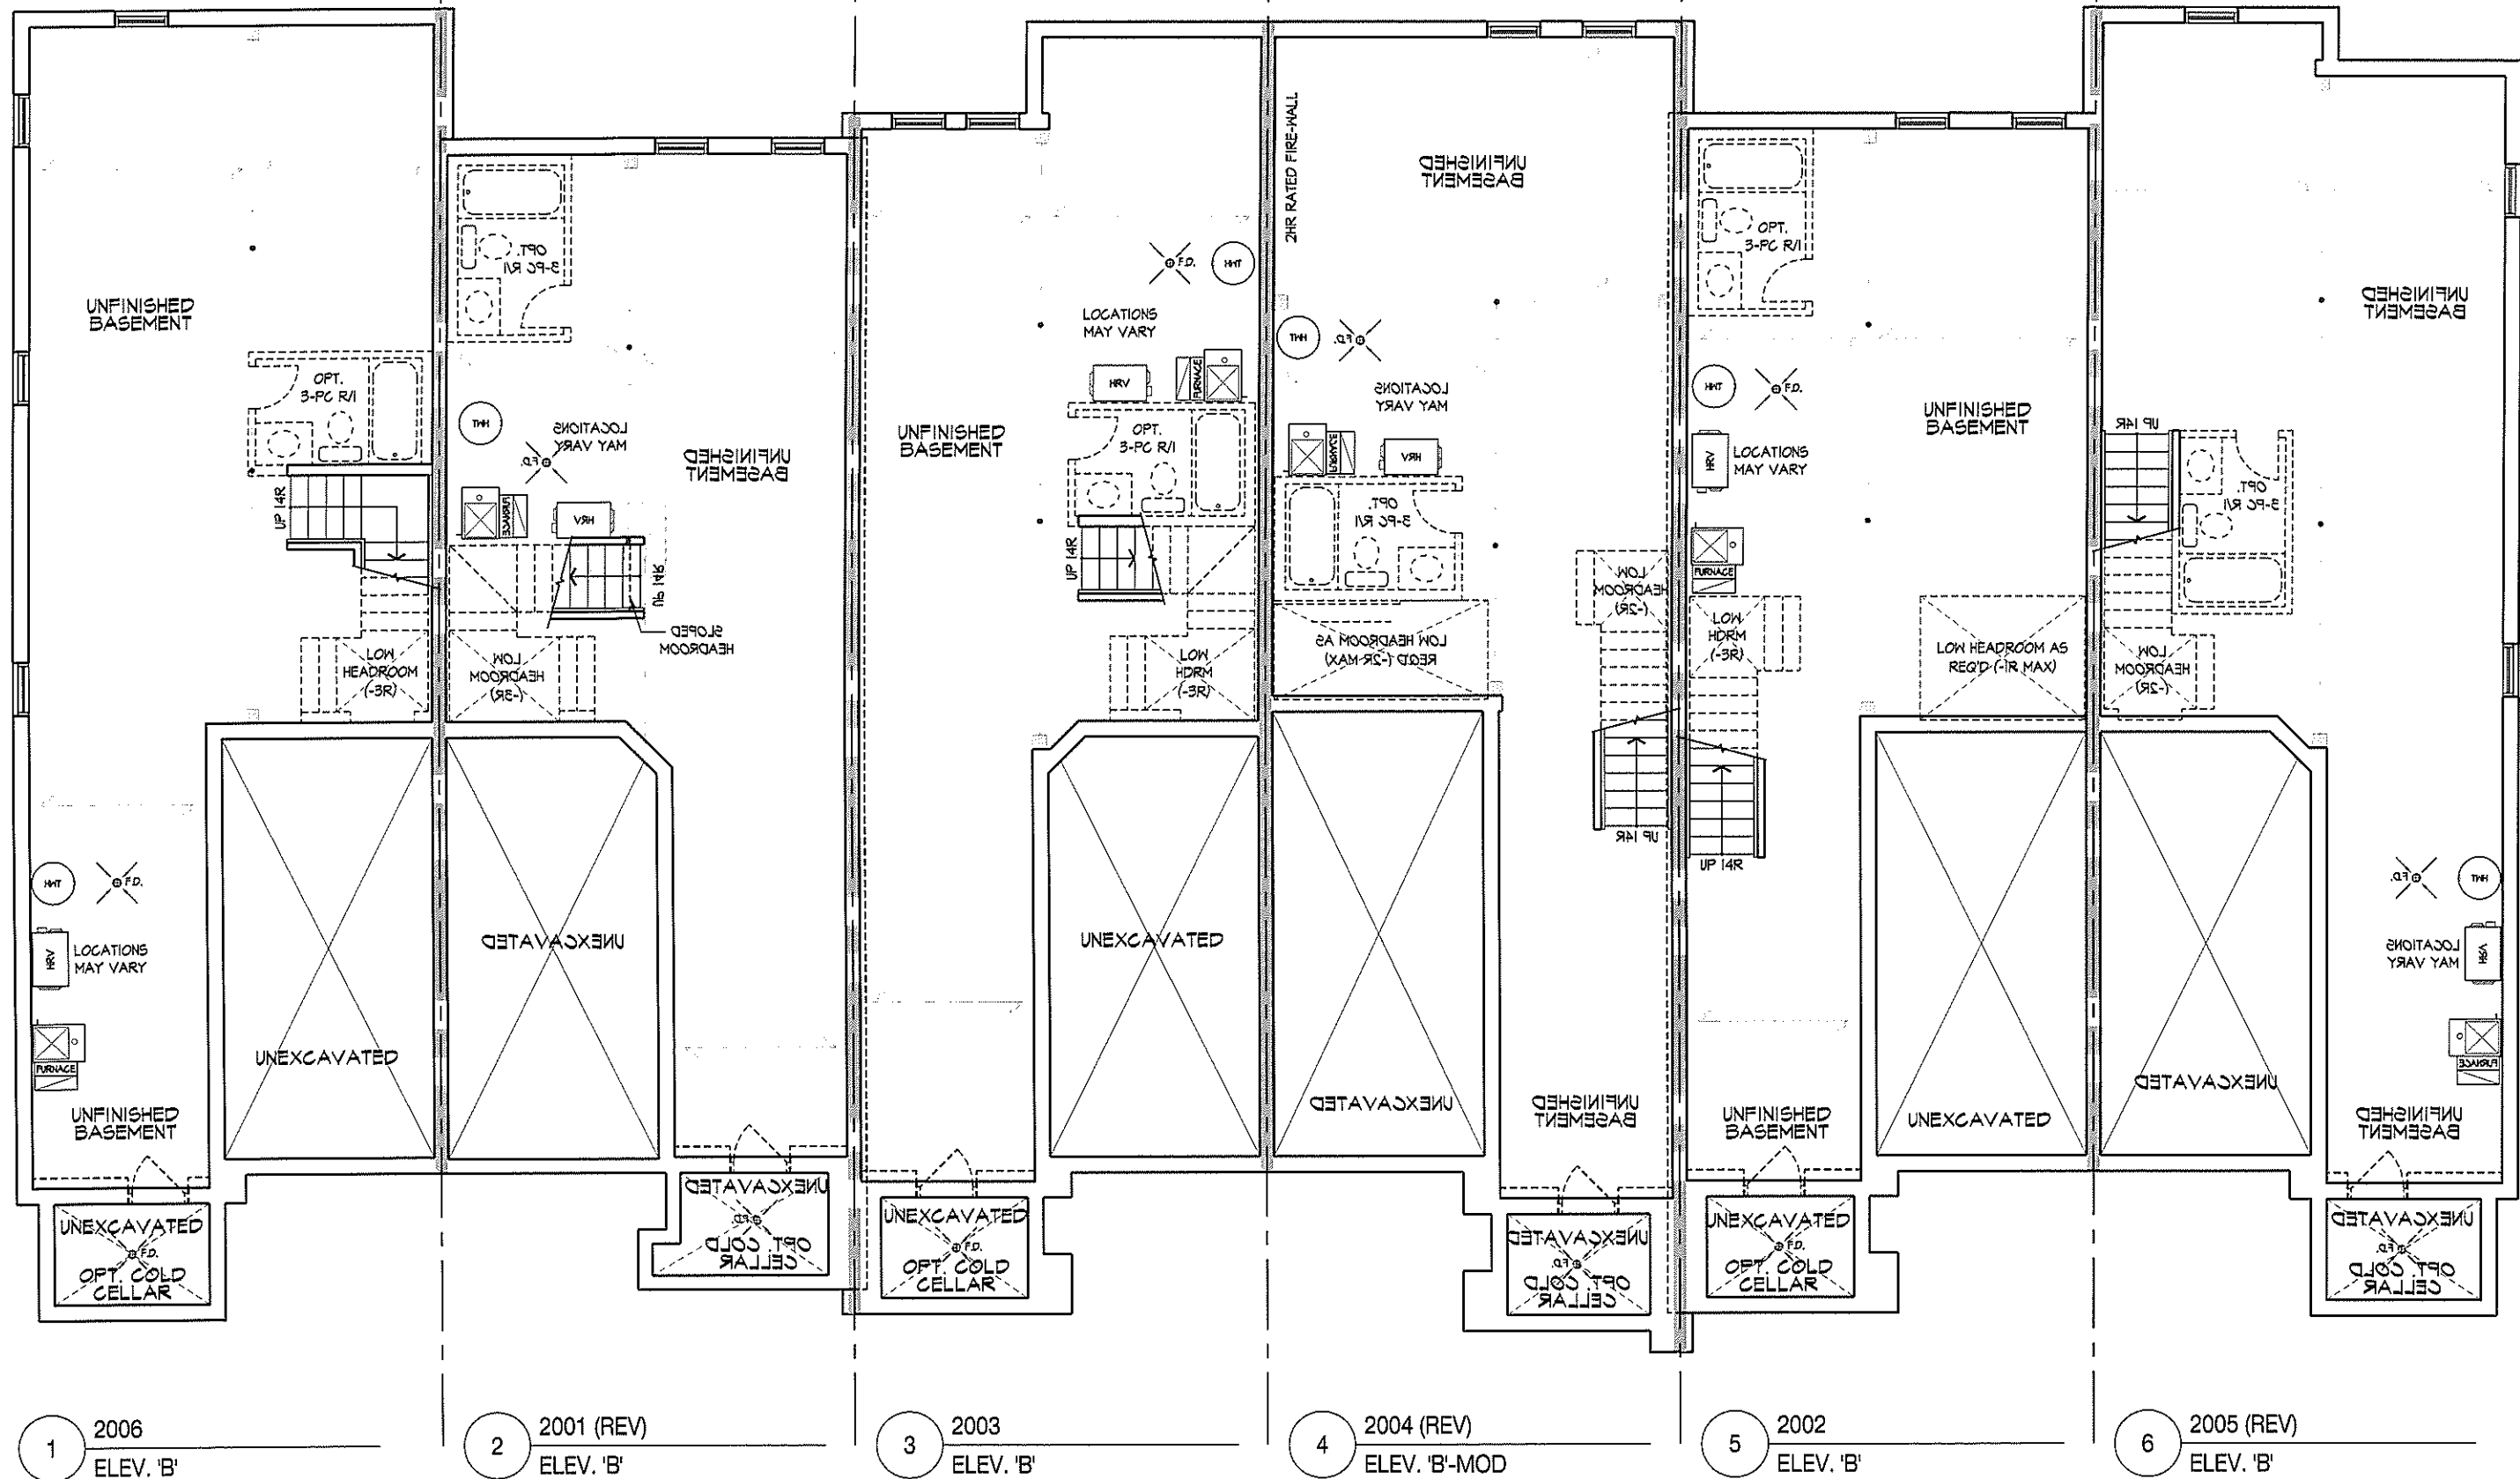

BASEMENT PLAN ELEVATION 'B'

6 2005 (REV)
ELEV. 'B'

8966 Woodbine Ave, Markham, ON L3R 0J7 ■ T 905.737.5133 ■ F 905.737.7326 ■ SEPT. 2021 ■ KC ■ 220097DT-BLOCK ELEV