




KEY PLAN (NOT TO SCALE)

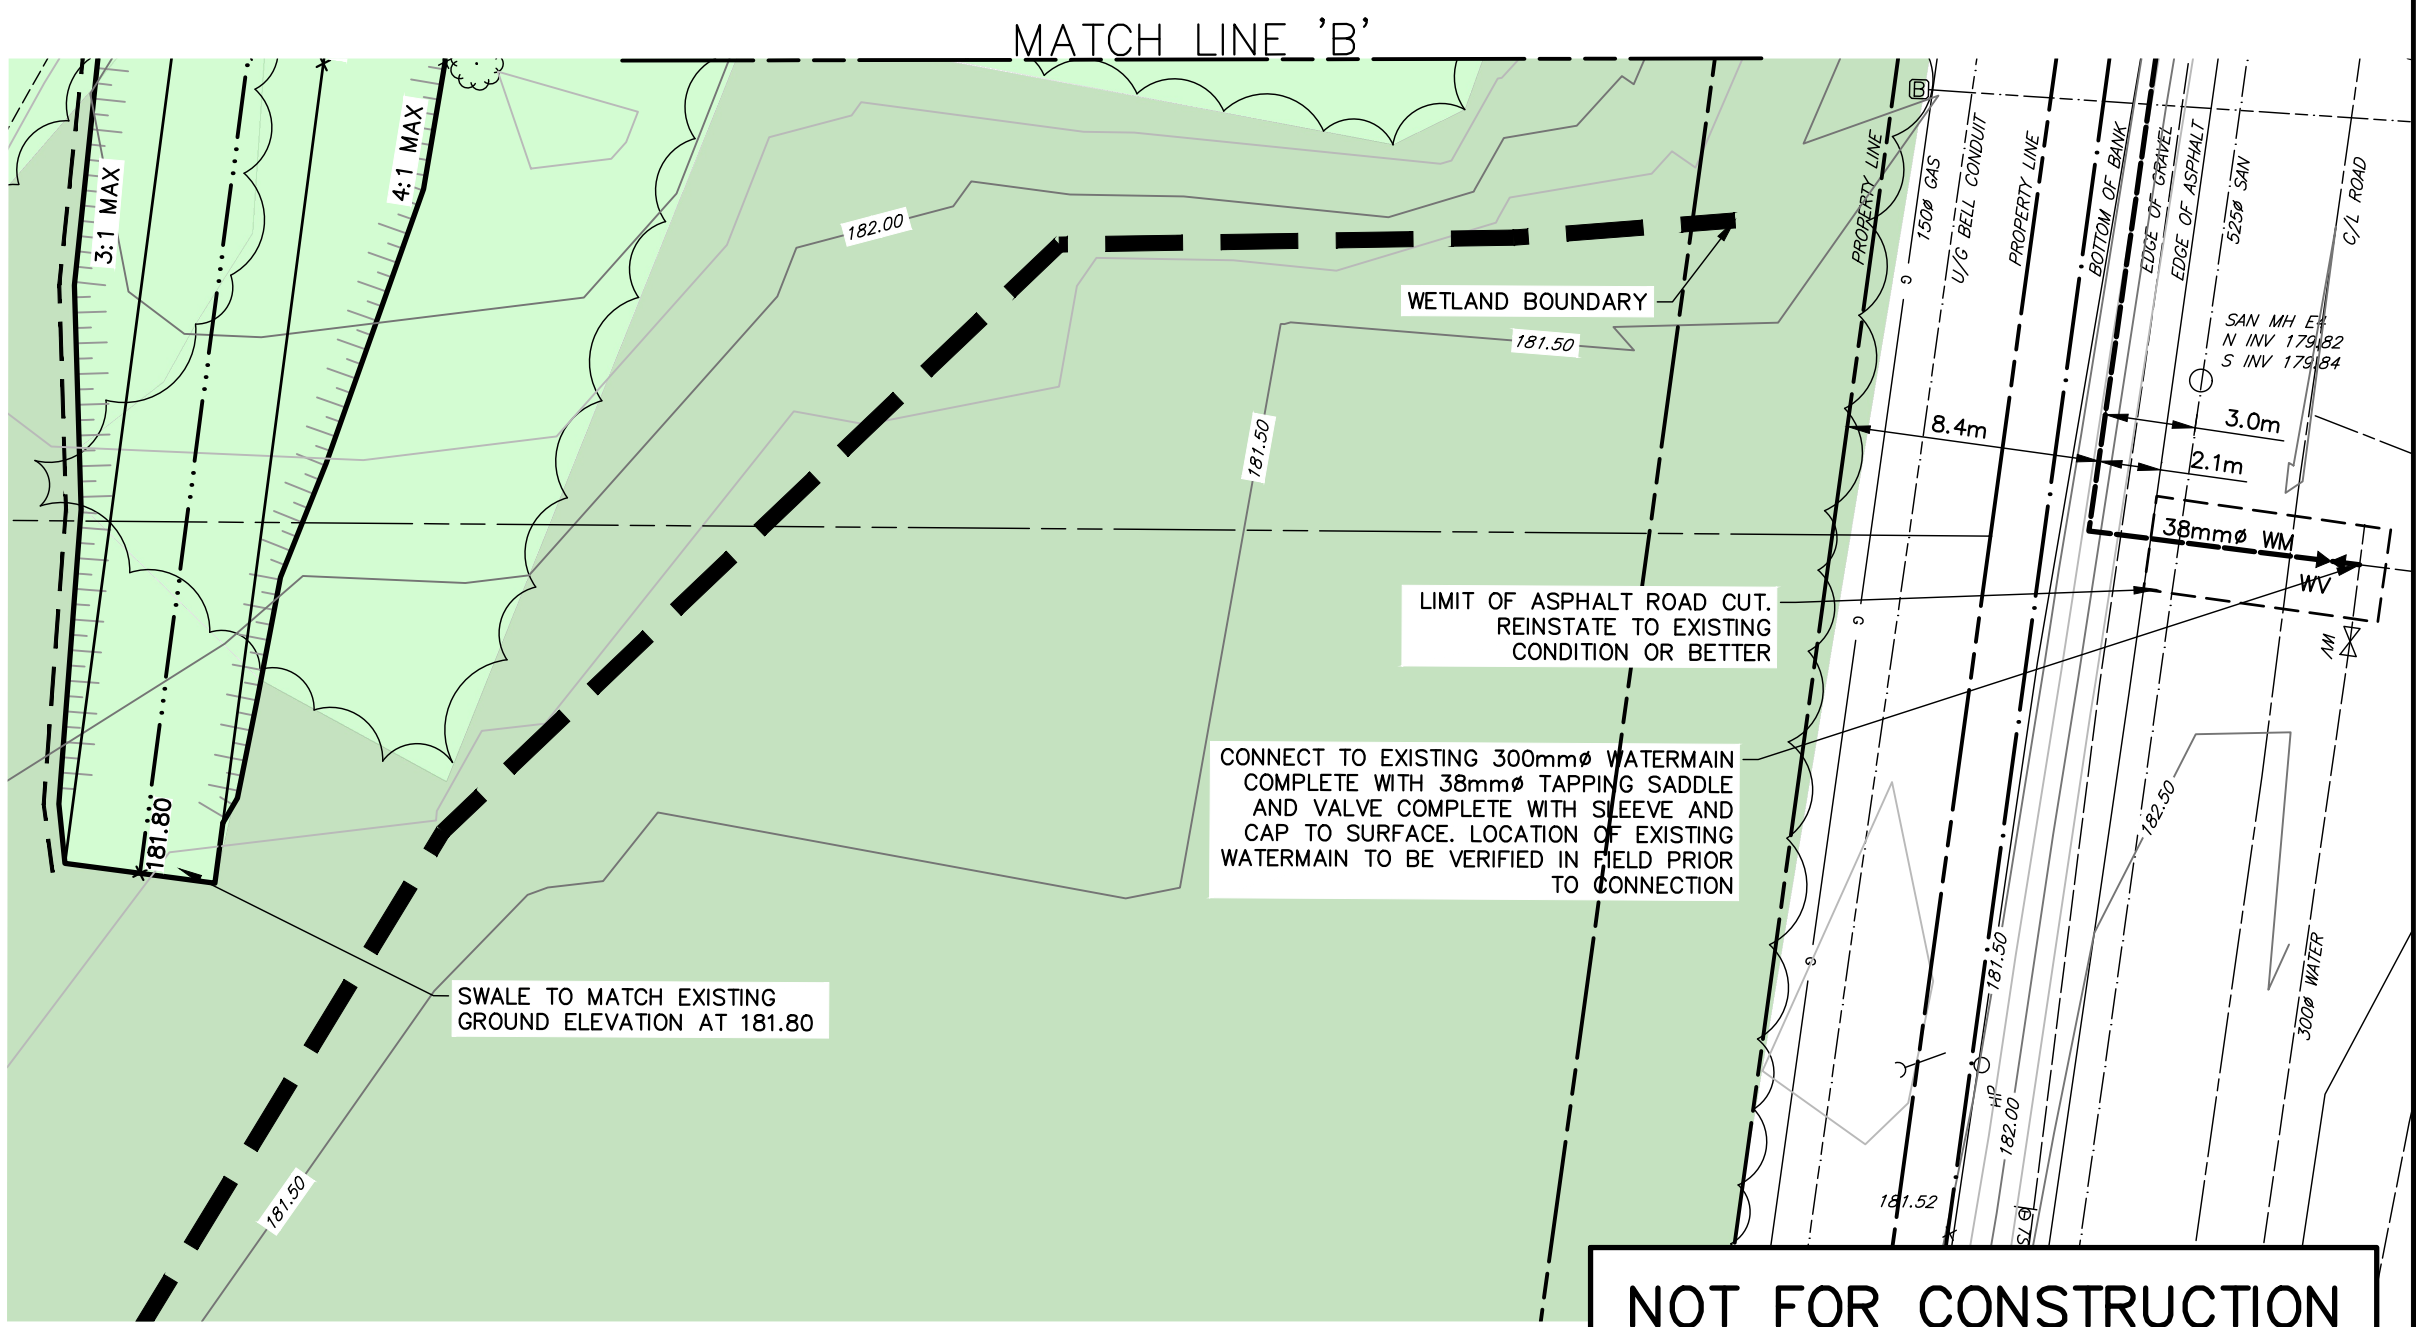

NOT FOR CONSTRUCTION

<div>DISCLAIMER AND COPYRIGHT</div> <div>CONTRACTOR MUST VERIFY ALL DIMENSIONS AND BE RESPONSIBLE FOR SAME. ANY DISCREPANCIES MUST BE REPORTED TO THE ENGINEER BEFORE COMMENCING WORK. DRAWINGS ARE NOT TO BE SCALED.</div> <div>TATHAM ENGINEERING LIMITED CLAIMS COPYRIGHT TO THIS DRAWING WHICH MAY NOT BE USED FOR ANY PURPOSE OTHER THAN THAT PROVIDED IN THE CONTRACT BETWEEN THE OWNER/CLIENT AND THE ENGINEER WITHOUT THE EXPRESS CONSENT OF TATHAM ENGINEERING LIMITED.</div>	<div>BENCHMARKS</div> <div>TBM#1 – ELEVATION 182.11m</div> <div>ELEVATIONS HEREON ARE GEODETIC AND REFER TO THE CUT CROSS ON NORTH CORNER OF CULVERT ON EAST SIDE OF GREY COUNTY RD 21, SOUTH OF HWY 26 INTERSECTION.</div>	<div>NOTES</div> <div>LEGAL SURVEY INFORMATION AND LOT DIMENSIONS SHOWN ON THIS PLAN ARE TAKEN FROM A SURVEY PLAN PREPARED BY J.D BARNES LTD., DATED, 12/02/2021, WHICH MAY NOT BE FINAL AND ARE NOT GUARANTEED. THE FINAL REGISTERED PLAN SHALL BE REFERRED TO FOR CONFIRMATION OF THE DATA.</div> <div>TOPOGRAPHIC INFORMATION ON THE PLAN TAKE FROM A SURVEY PREPARED BY TATHAM ENGINEERING DATED FEBRUARY 9, 2022.</div>	<div>No.</div> <div>1.</div>	<div>REVISION DESCRIPTION</div> <div>CONSENT – RESPONSE TO COMMENTS</div>	<div>DATE</div> <div>JUNE 2023</div>	<div>ENGINEER STAMP</div> <div></div>	<div>372 GREY ROAD 21</div> <div>TOWN OF THE BLUE MOUNTAINS</div>			<div></div>				
									<div>SITE DEVELOPMENT PLAN</div>			<div>DESIGN: KH</div>	<div>FILE: 121088</div>	<div>DWG:</div>
									<div>DRAWN: KH</div>	<div>DATE: MAR 2022</div>	<div>SD-1</div>			
									<div>CHECK: JPA/RS</div>	<div>SCALE: 1:250</div>				