



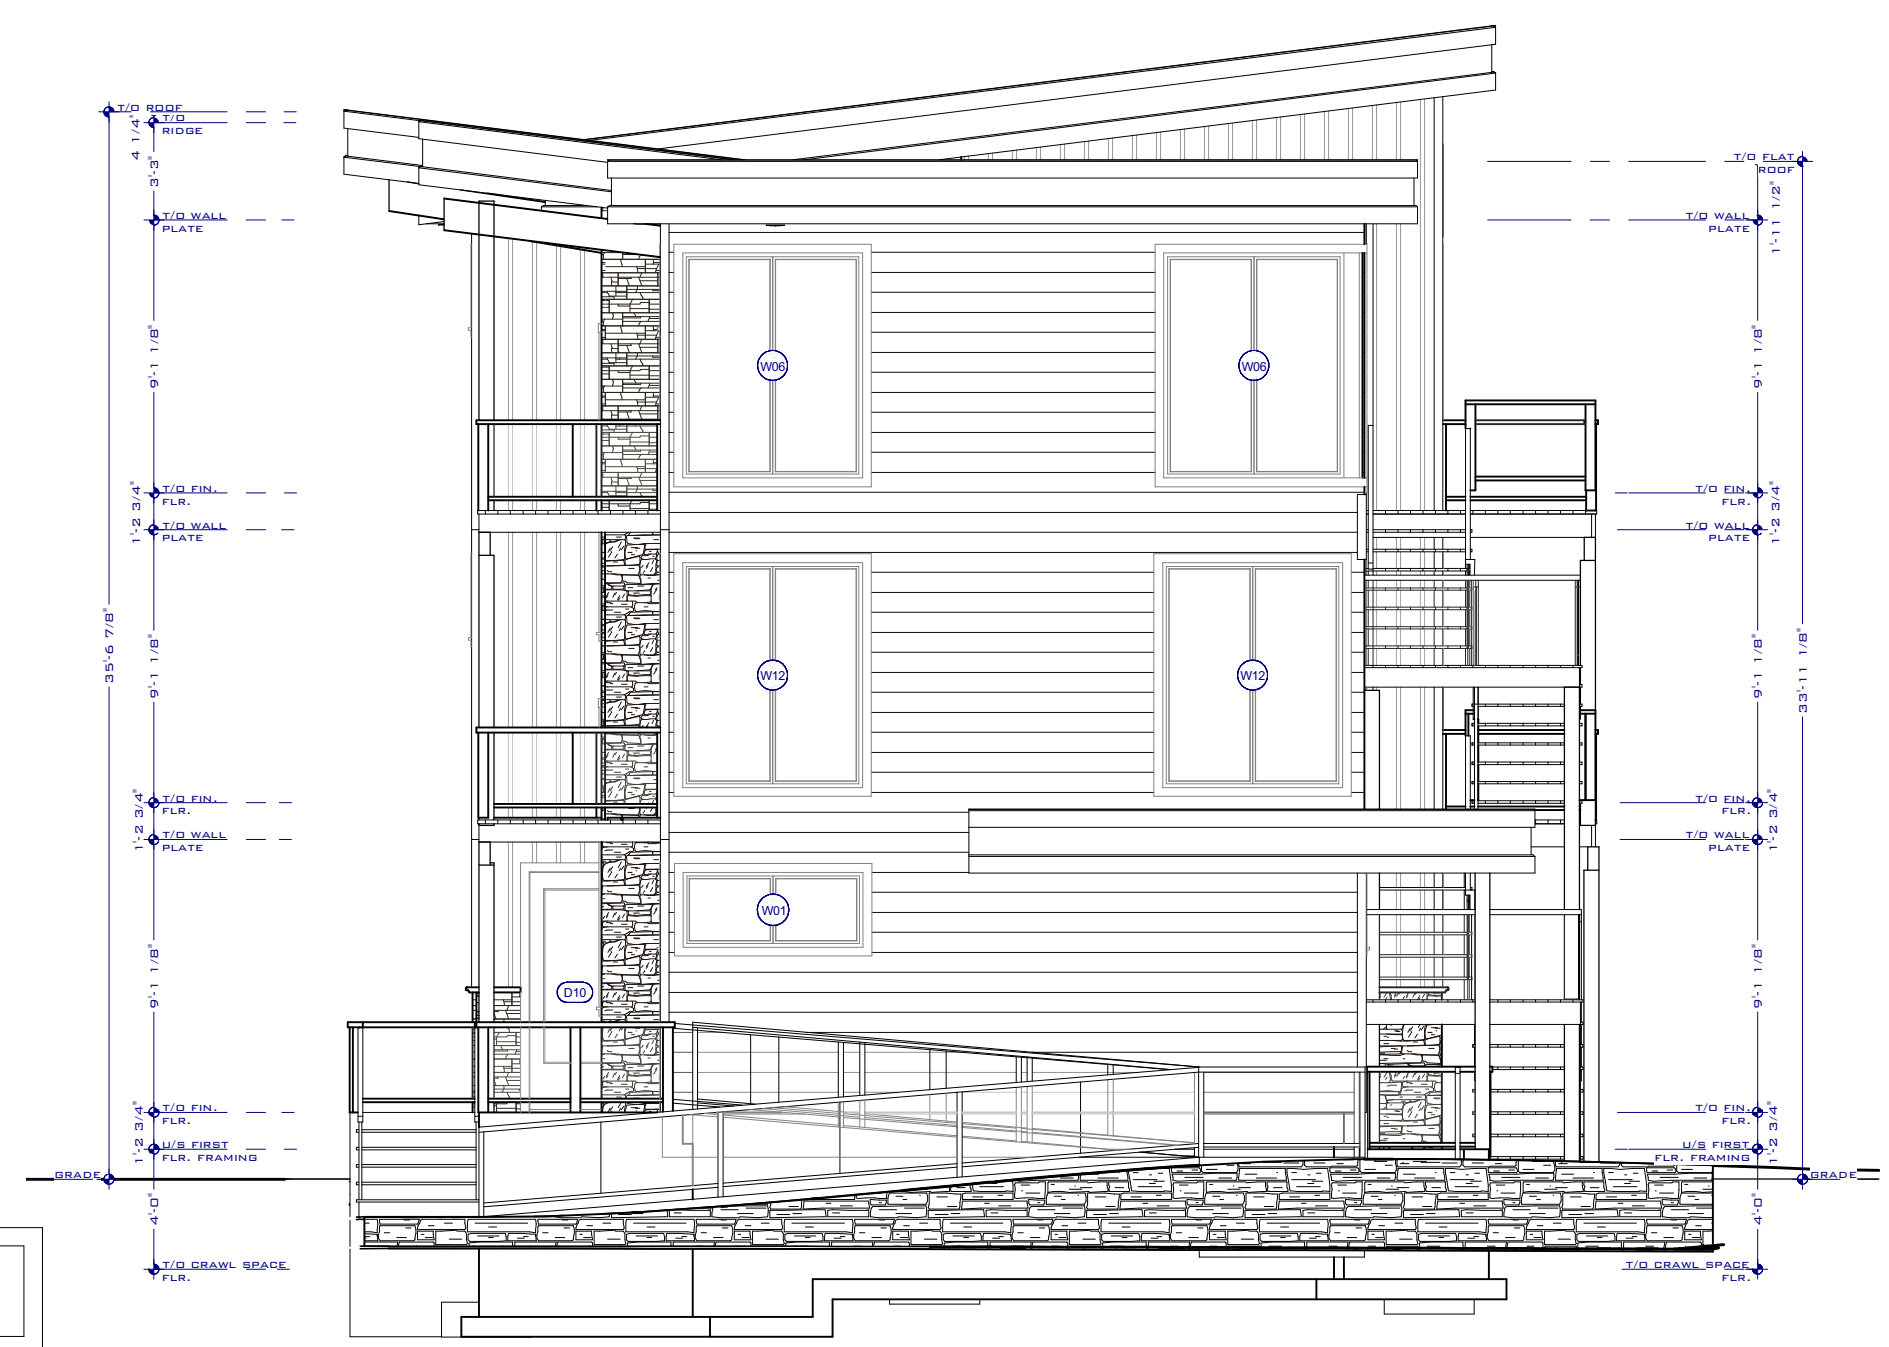

FRONT ELEVATION

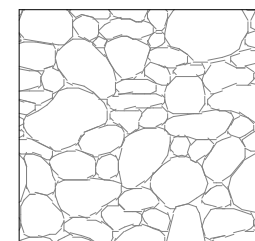

REAR ELEVATION



PROJECT:
THE LAKE AT BLUE

ELEVATIONS
CONCEPT F

DATE:
OCTOBER 2, 2025

A-2