

OPTION #1



Keyplan:

N.T.S.

We have relied upon the accuracy and completeness of base & background information provided by the following Consultants in preparing this drawing and performing our professional services.


We are under no obligation or duty to verify the accuracy and/or completeness of this information and have not done so. We shall not be held responsible for any errors or omissions that may arise or be incorporated as a result of erroneous or incomplete information provided by the Client, Consultants or Contractors.

LEGEND

- ASPHALT ROAD
- 3m WIDE PATHWAY
- CONCRETE
- LAWN
- NATIVE PLANTING BED
- EX. TREES
- PR. TREES
- VEHICULAR MOVEMENT

3	260903	ISSUED FOR CONCEPT REVIEW	
2	260521	ISSUED FOR PRELIM CONCEPT REVIEW	
1	260415	ISSUED FOR PRELIM CONCEPT REVIEW	
No.	Date (Y/M/D)	Issue / Revision	By

kfla
Kendall Flower
Landscape Architecture
226.971.1009 info@kfla.ca www.kfla.ca
PO Box 27059 RPO Clair, Guelph, ON, N1L 0C1

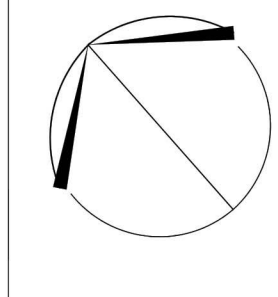

The contractor will check and verify all dimensions and job conditions on the site and report any discrepancies to the Landscape Architect prior to the commencement of construction.

This drawing must not be used for construction purposes until 'Sealed for Construction', sealed and signed by the Landscape Architect.

All drawings are the property of the Landscape Architect and may not be copied, reproduced or altered without written permission from the Landscape Architect.

DO NOT SCALE DRAWING

Project Info:
BAYVIEW PARK
THORNURBY, ONTARIO

Client Info:
TOWN OF BLUE MOUNTAIN


Sheet Title:
PARKING LOT AREA
PREFERRED LAYOUT

Project Number: 1937
Drawn By: SV
Checked By: KF
Date: SEPTEMBER 2026
Scale: 1:200

Sheet Number:
LC1

NATIVE LARGE FLOWERING SHRUBS COMBINED WITH HIGH BRANCHING DECIDUOUS TREE PLANTINGS PROVIDE VISUAL SCREENING OF THE PARKING LOT AREA FROM HOMES ACROSS THE STREET, WHILE MAINTAINING VIEWS TO THE WATER

4 TO 5 HIGH BRANCHING DECIDUOUS TREES WITH NON-AGGRESSIVE FIBROUS TYPE ROOT SYSTEMS

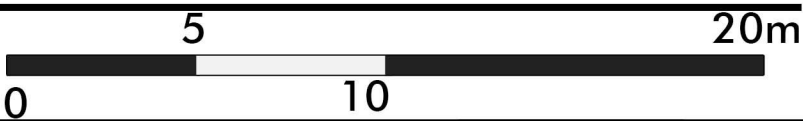

OPTION #2



Keyplan:

N.T.S.

We have relied upon the accuracy and completeness of base & background information provided by the following Consultants in preparing this drawing and performing our professional services.


We are under no obligation or duty to verify the accuracy and/or completeness of this information and have not done so. We shall not be held responsible for any errors or omissions that may arise or be incorporated as a result of erroneous or incomplete information provided by the Client, Consultants or Contractors.

LEGEND

- ASPHALT ROAD
- 3m WIDE PATHWAY
- CONCRETE
- LAWN
- NATIVE PLANTING BED
- EX. TREES
- PR. TREES
- VEHICULAR MOVEMENT

4	260914	RE-ISSUED FOR CONCEPT REVIEW	
3	260903	ISSUED FOR CONCEPT REVIEW	
2	260521	ISSUED FOR PRELIM CONCEPT REVIEW	
1	260415	ISSUED FOR PRELIM CONCEPT REVIEW	
No.	Date (Y/M/D)	Issue / Revision	By

kfla
Kendall Flower
Landscape Architecture
226.971.1009 info@kfla.ca www.kfla.ca
PO Box 27059 RPO Clair, Guelph, ON, N1L 0C1

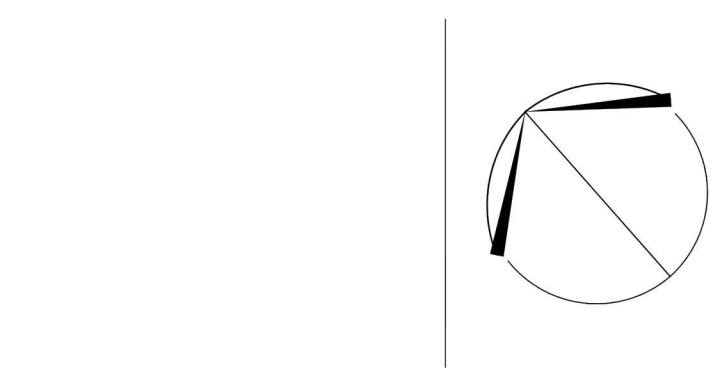

The contractor will check and verify all dimensions and job conditions on the site and report any discrepancies to the Landscape Architect prior to the commencement of construction.

This drawing must not be used for construction purposes until 'Issued for Construction', sealed and signed by the Landscape Architect.

All drawings are the property of the Landscape Architect and may not be copied, reproduced or altered without written permission from the Landscape Architect.

DO NOT SCALE DRAWING

Project Info:
BAYVIEW PARK
THORNHURST, ONTARIO

Client Info:
TOWN OF BLUE MOUNTAIN

Sheet Title:
PARKING LOT AREA
ALTERNATE LAYOUT

Project Number: 1937
Drawn By: SV
Checked By: KF
Date: SEPTEMBER 2026
Scale: 1:200

LC2