





LEFT ELEVATION

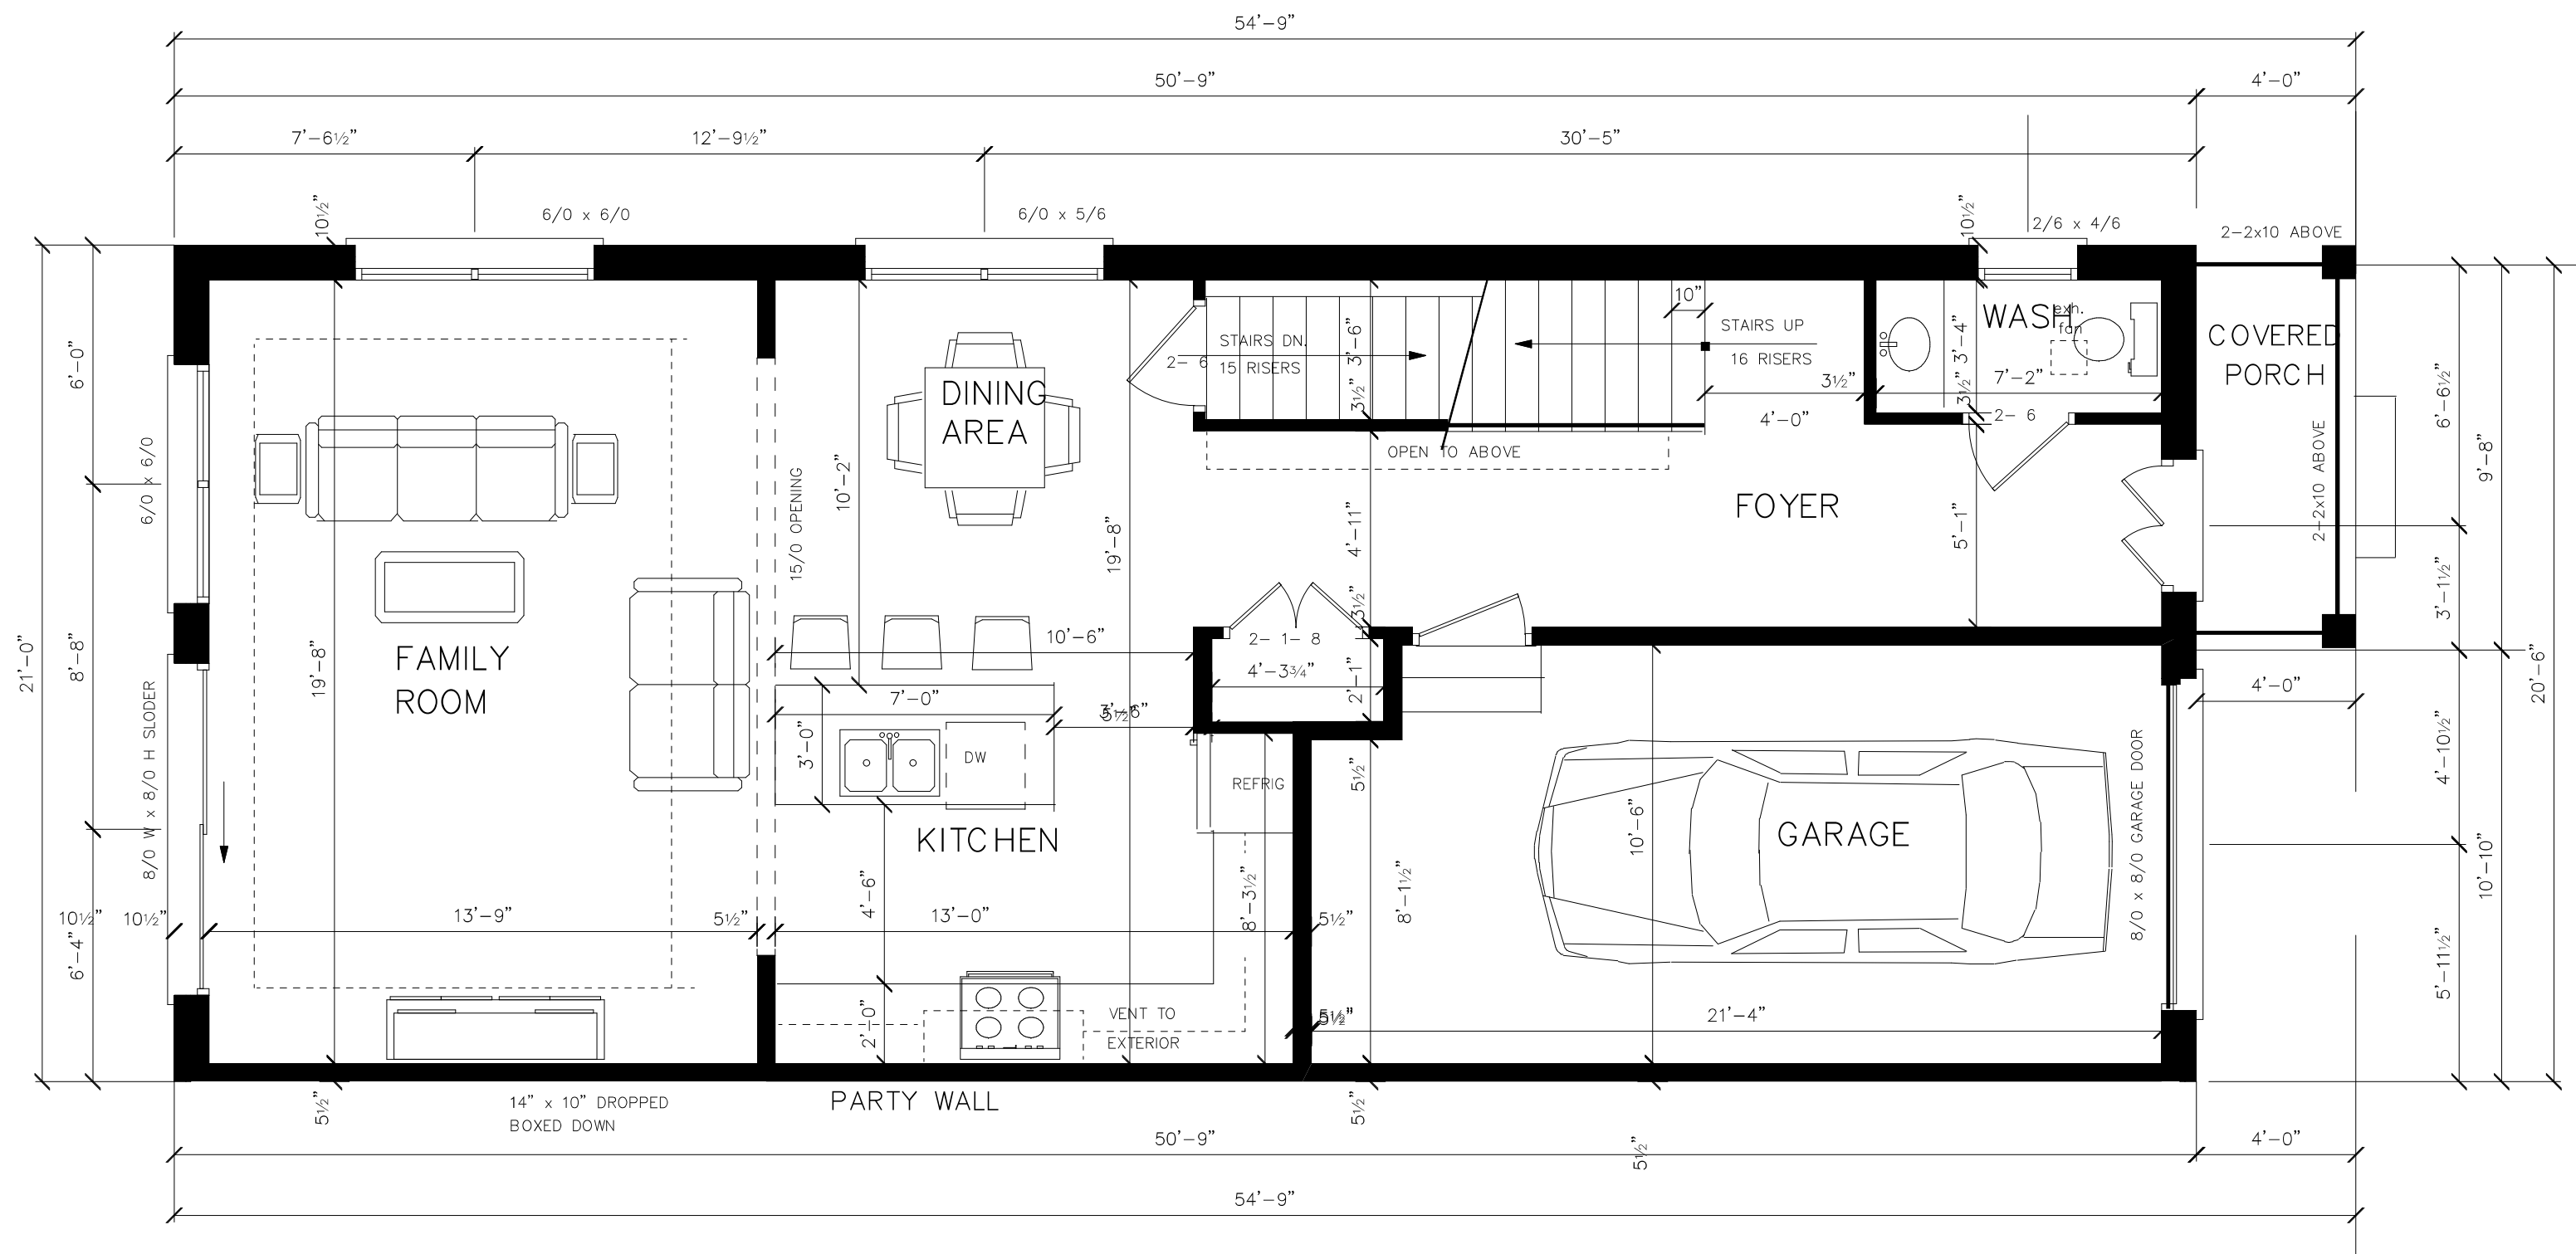

MAIN FLOOR PLAN (RIGHT) CORNER

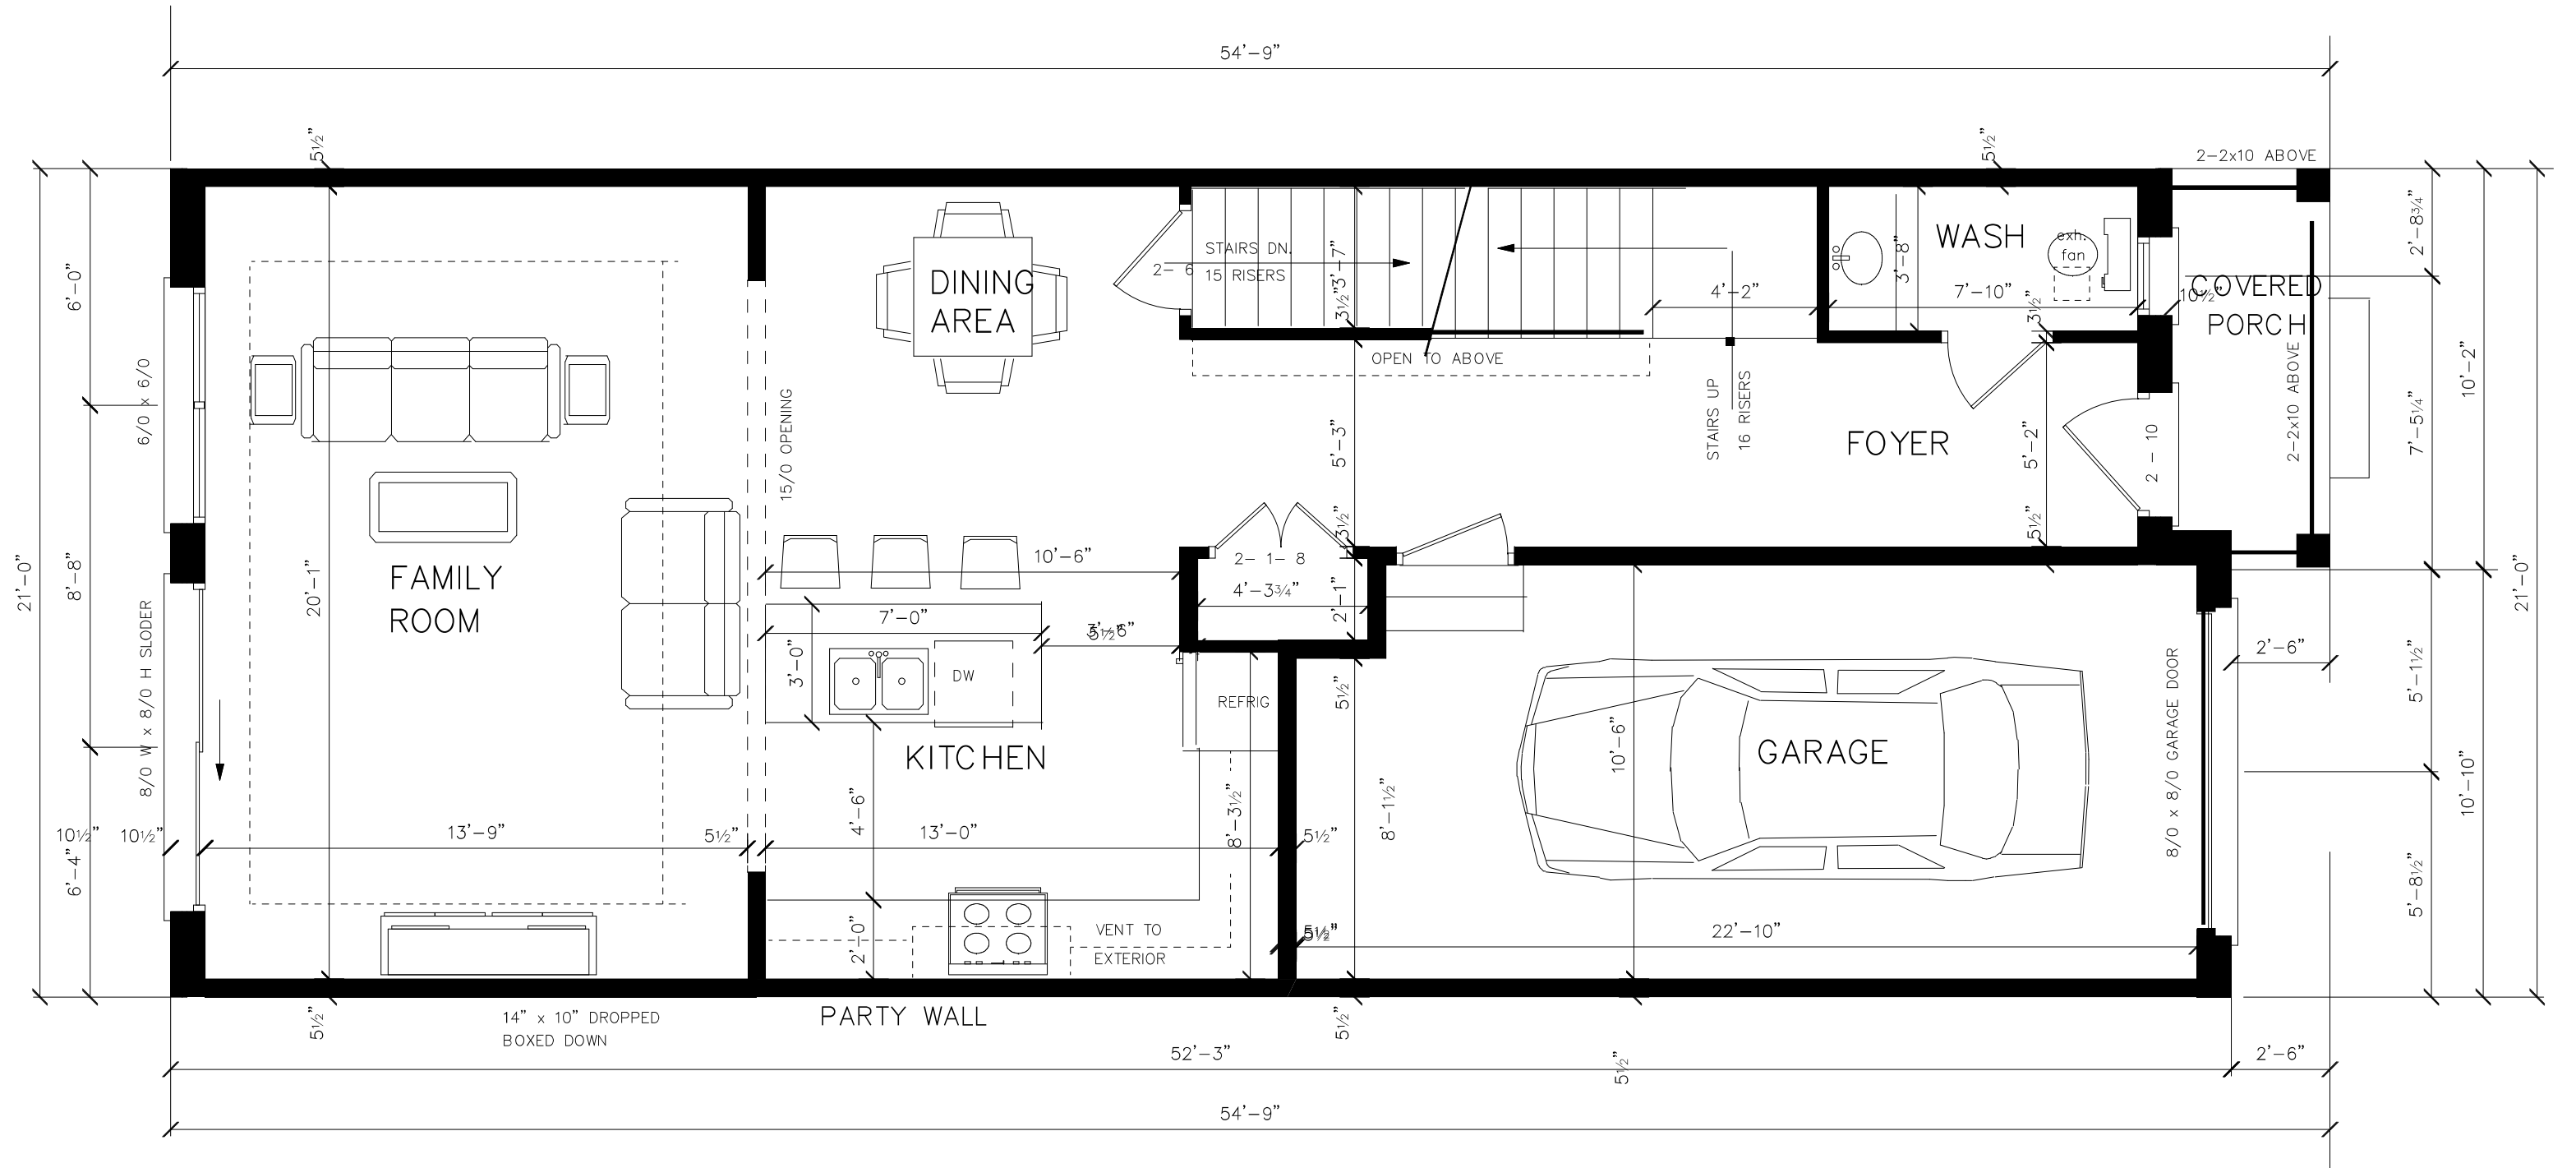


MAIN FLOOR PLAN (INSIDE UNIT)






RIGHT ELEVATION

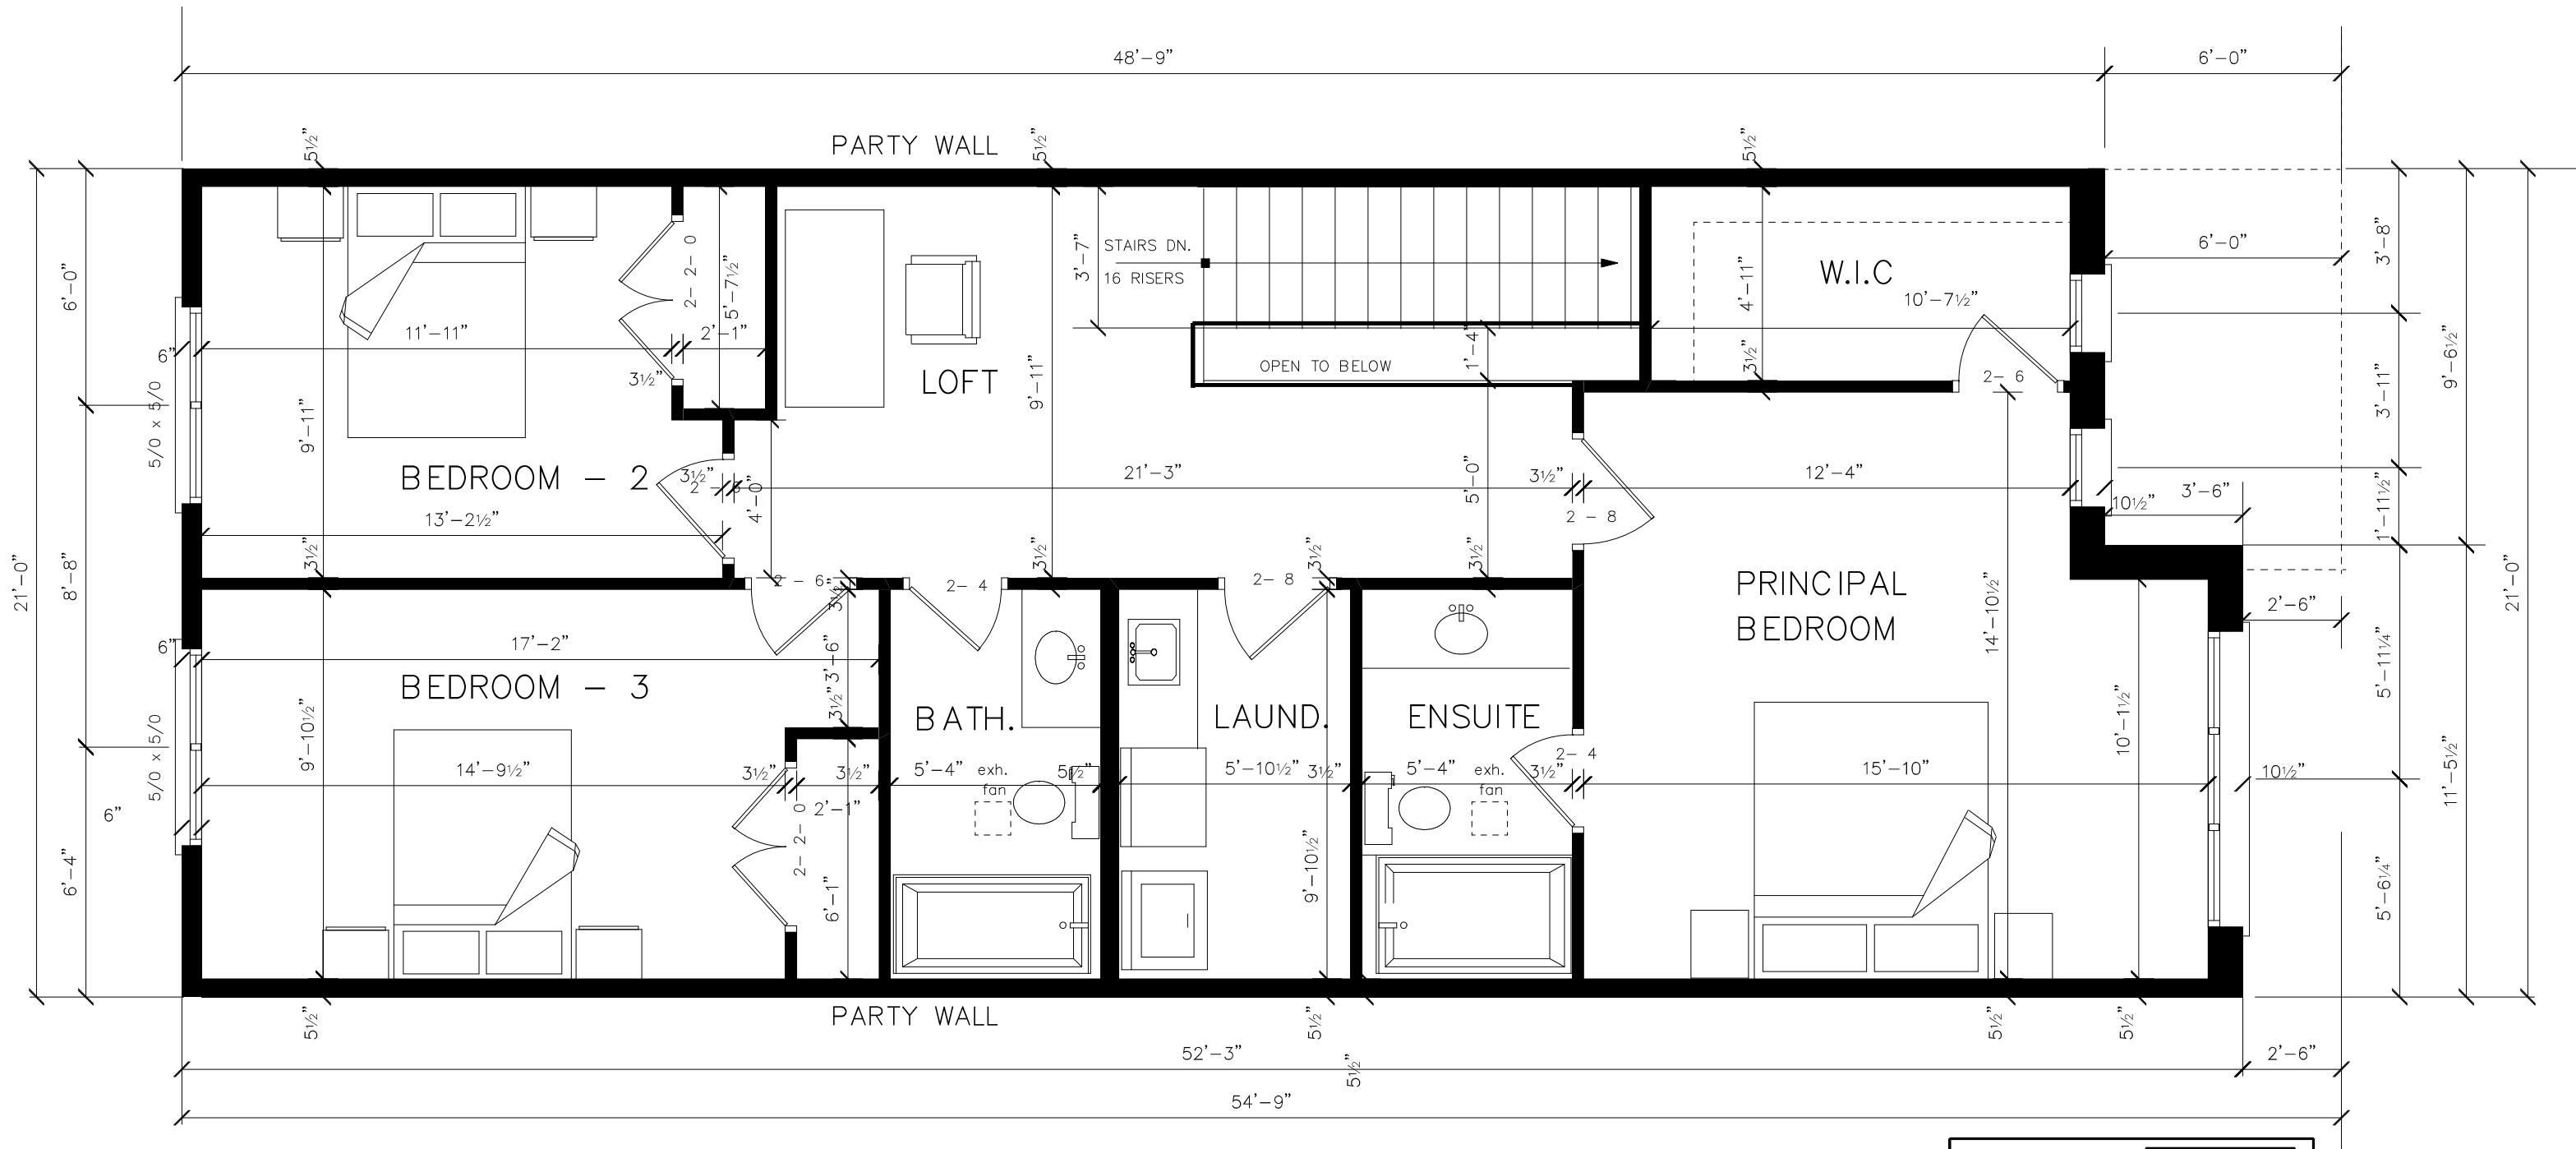


UPPER FLOOR PLAN (INSIDE UNIT) - A

MAIN FLOOR =	829 sq.ft
UPPER FLOOR =	998 sq.ft
TOTAL =	1827 sq.ft

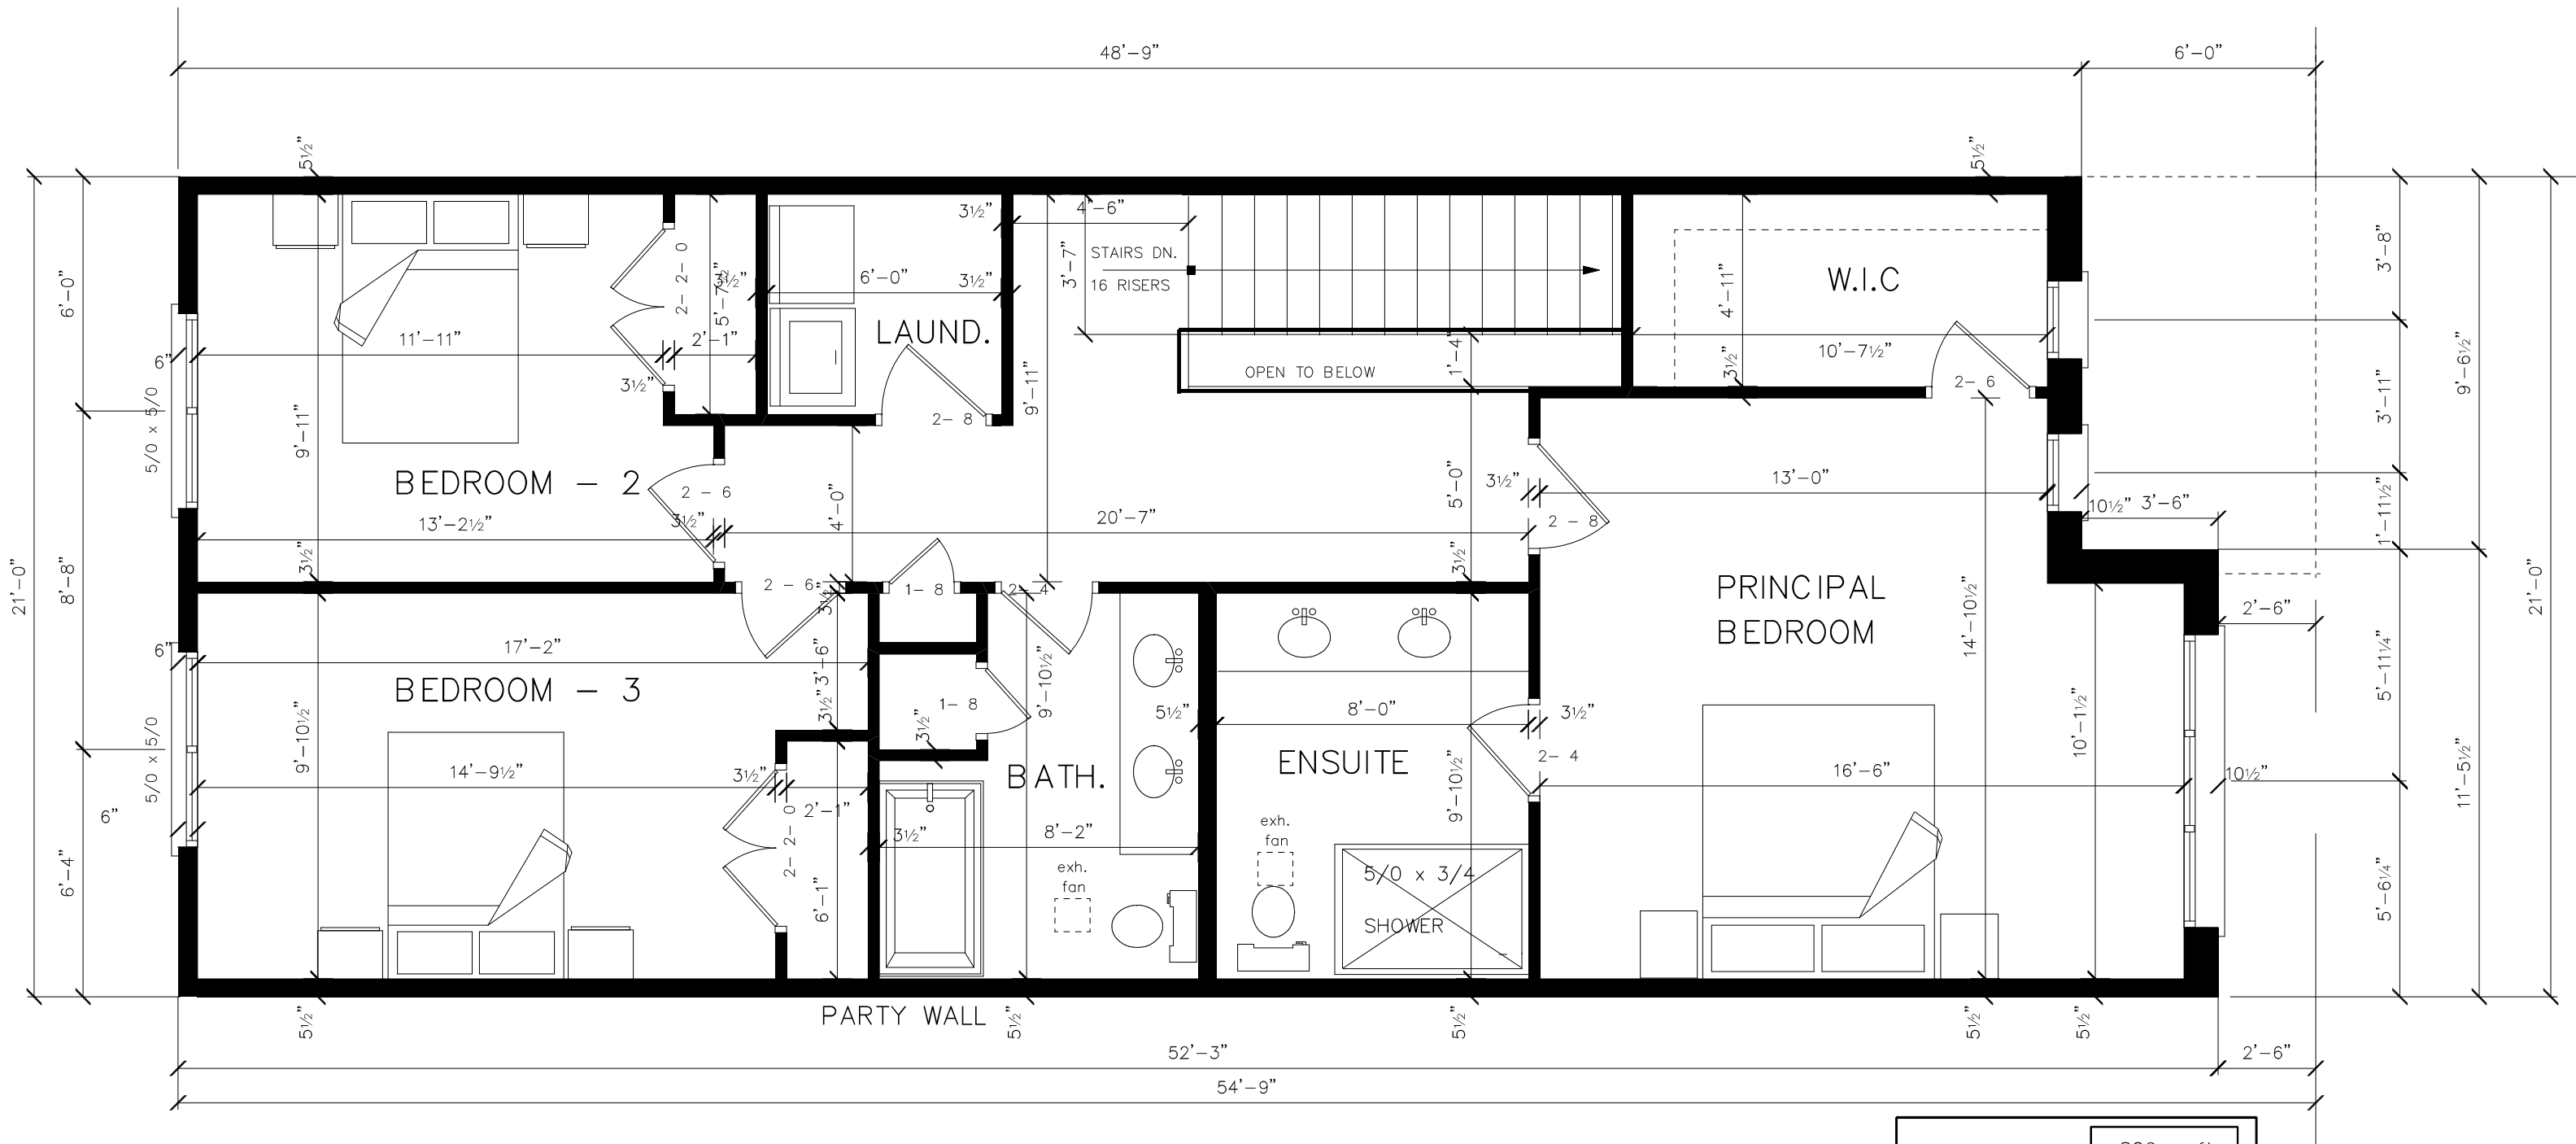

UPPER FLOOR PLAN (INSIDE UNIT) - B

MAIN FLOOR =	829 sq.ft
UPPER FLOOR =	998 sq.ft
TOTAL =	1827 sq.ft

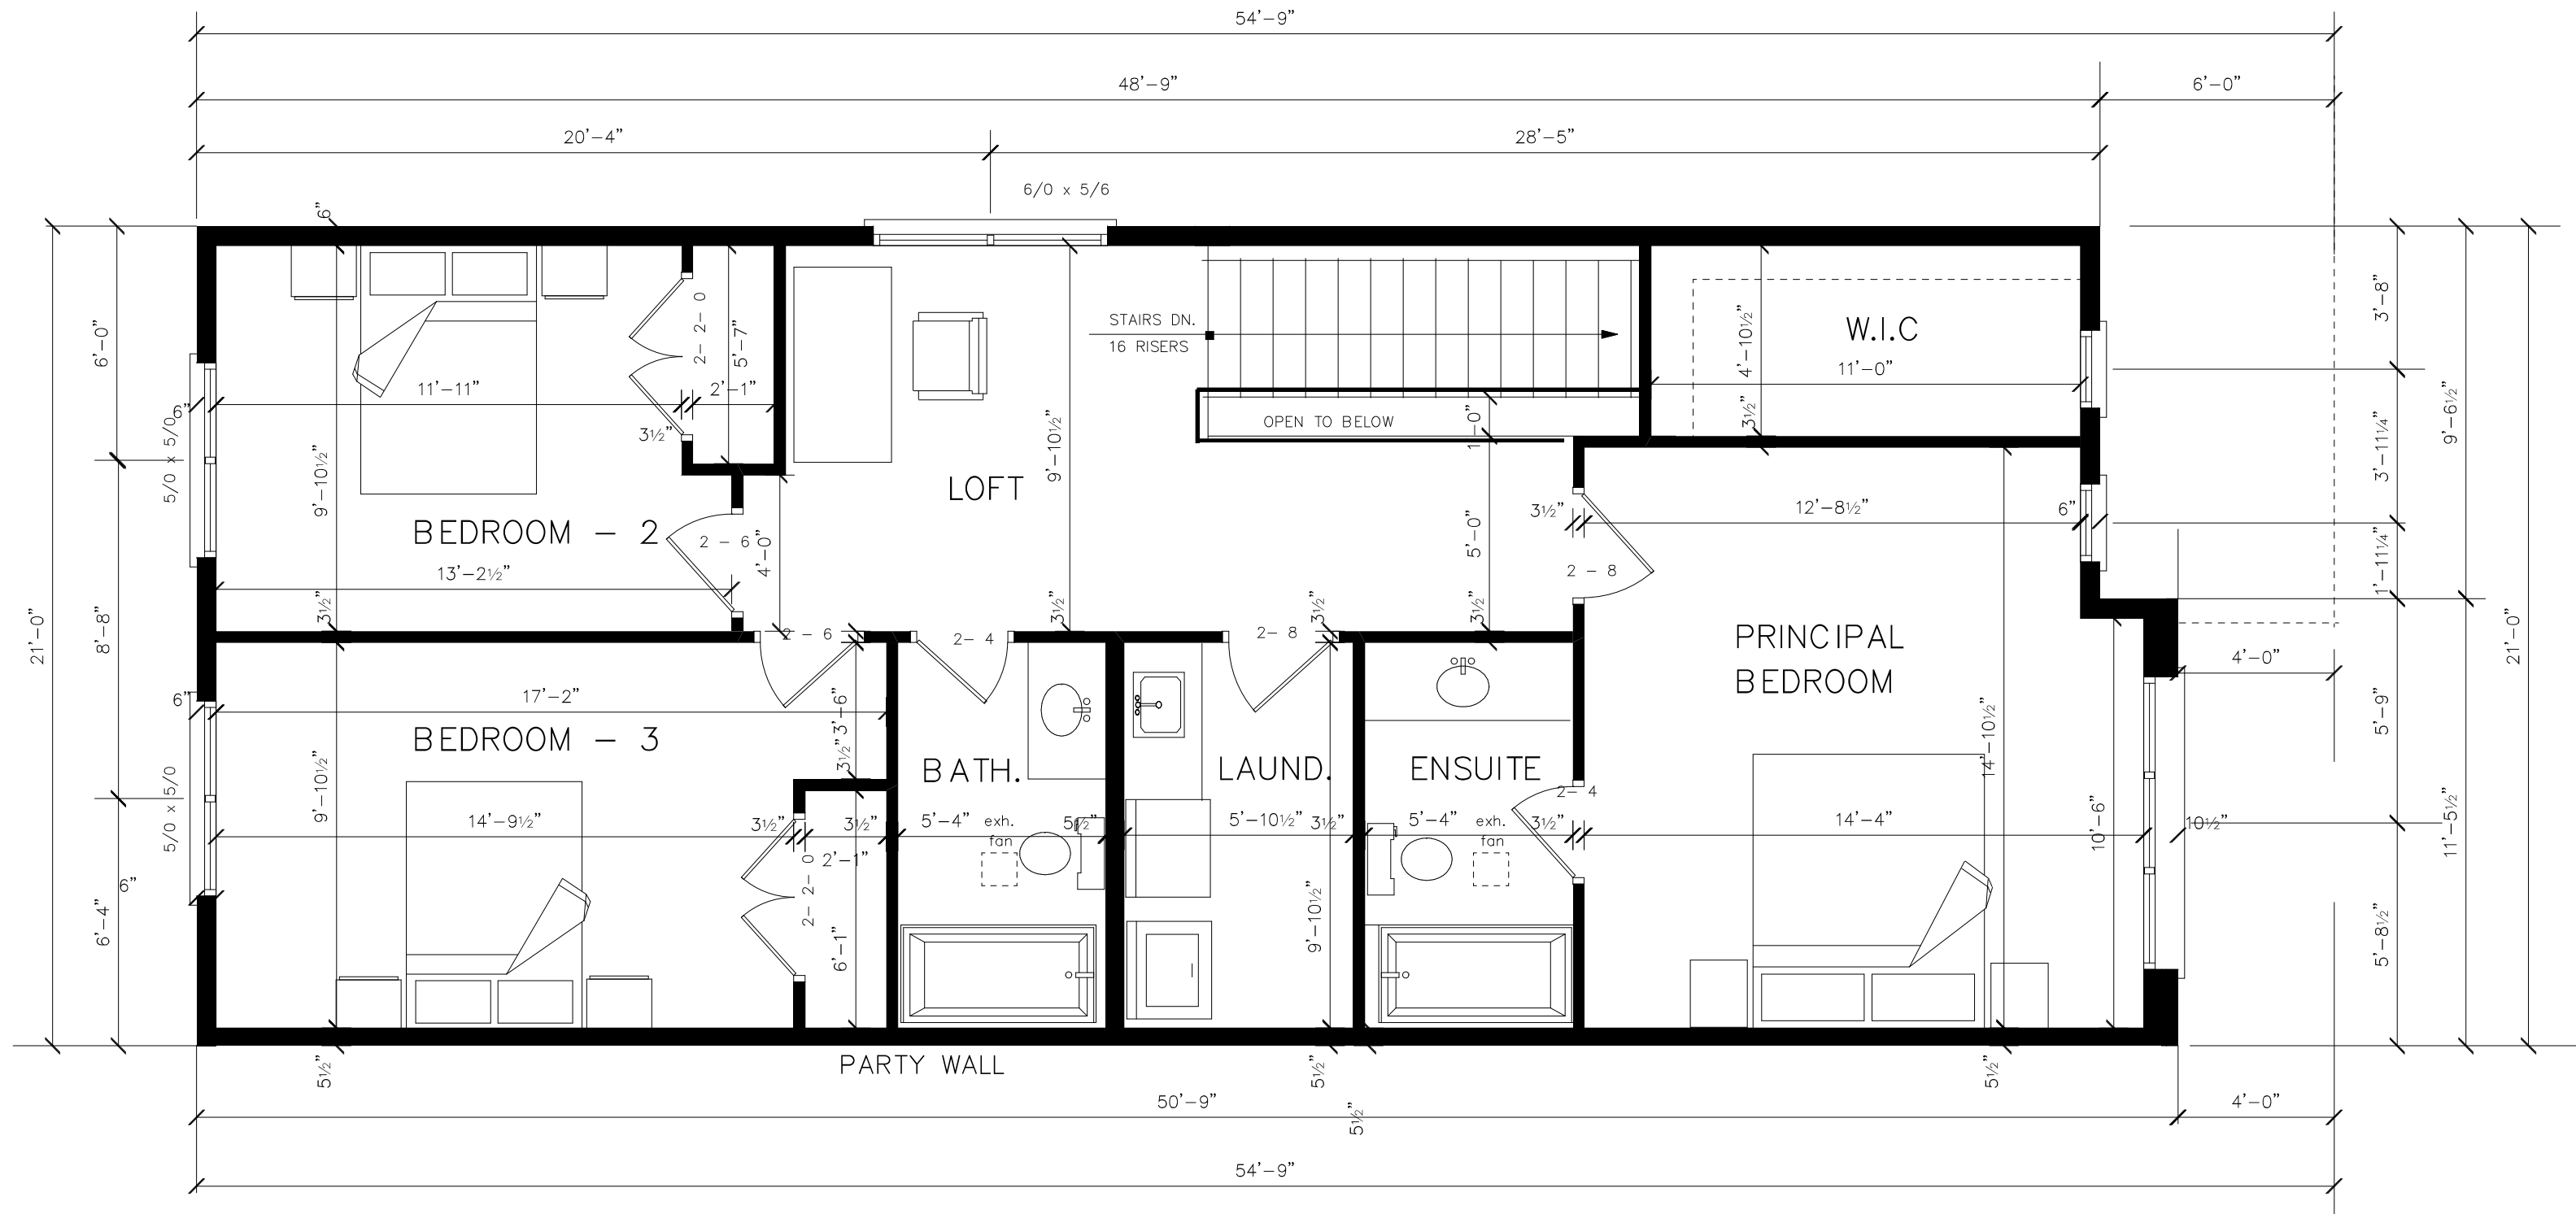

UPPER FLOOR PLAN (RIGHT) CORNER

MAIN FLOOR =	828 sq.ft
UPPER FLOOR =	985 sq.ft
TOTAL =	1813 sq.ft