


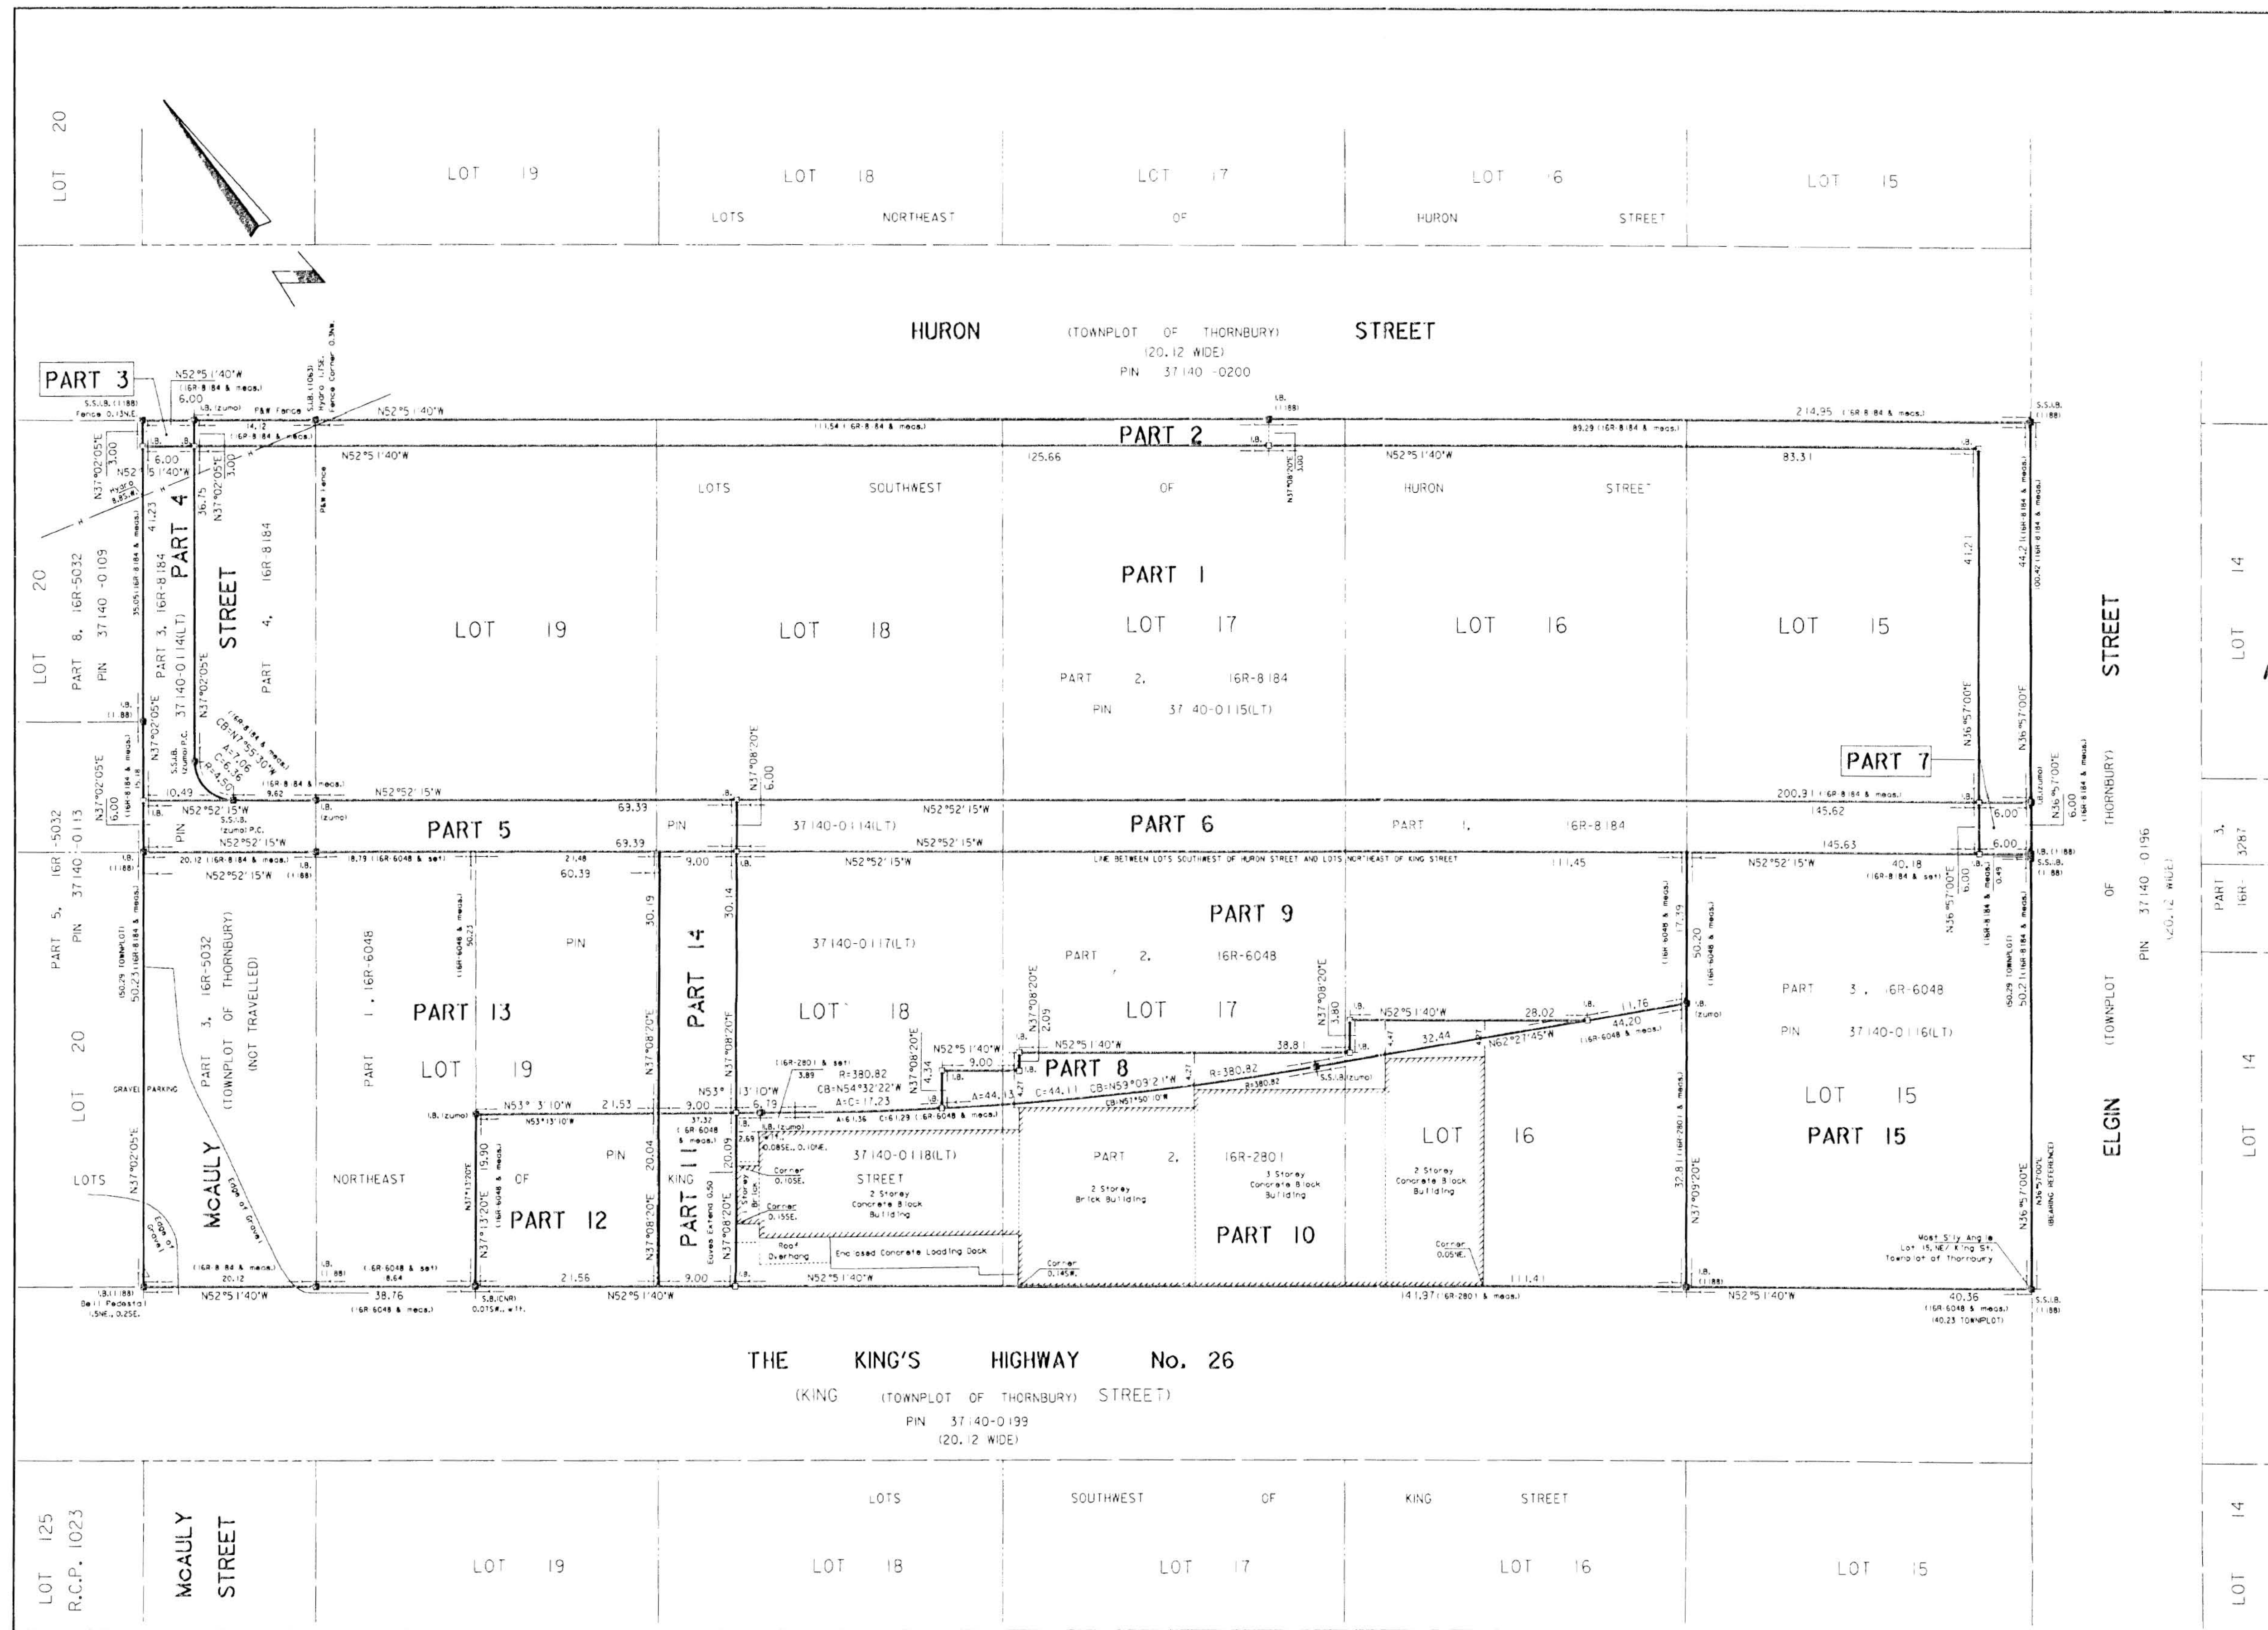

PLAN 16R-9786

RECEIVED AND DEPOSITED

DATE September 2, 2009

THE LAND TITLES DIVISION OF GREY (No. 16)

PART	LOT	PLAN	PIN	AREA
1	PT. 15-19, SW/HURON ST		37140-0115(LT)	861m ²
2	PT. McAULY ST			892m ²
3	PT. McAULY ST			18m ²
4	PT. McAULY ST			251m ²
5	PT. 18&19, SW/HURON ST		37140-0114(LT)	416m ²
6	PT. 18&19, SW/HURON ST			874m ²
7	PT. 15-18, SW/HURON ST			36m ²
8	PT. 15, SW/HURON ST			247m ²
9	PT. 16, 17, 18			2601m ²
10	NE/ KING ST			2746m ²
11	PT. 18, NE/ KING ST		37140-0118(LT)	180m ²
12	PT. 18&19, NE/ KING ST			430m ²
13	PT. 18&19, NE/ KING ST			2601m ²
14	PT. 18, NE/ KING ST			271m ²
15	15, NE/ KING ST		37140-0116(LT)	2022m ²

PARTS 1 & 2 COMPRISE ALL OF PIN 37140-0115(LT), PARTS 3-7 INCL. COMPRISE ALL OF PIN 37140-0114(LT), PARTS 10, 11 & 12 COMPRISE ALL OF PIN 37140-0118(LT), PARTS 8, 9, 13 & 14 COMPRISE ALL OF PIN 37140-0117(LT), PART 15 COMPRISE ALL OF PIN 37140-0116(LT)

PLAN OF SURVEY OF
LOTS 15 TO 19, SOUTHWEST OF HURON STREET
AND LOTS 15 TO 19, NORTHEAST OF KING STREET
AND PART OF McAULY STREET
TOWNPLOT OF THORNBURY
(FORMERLY TOWN OF THORNBURY)
TOWN OF THE BLUE MOUNTAINS
COUNTY OF GREY

SCALE 1:400

ZUBEK, EMO, PATTEN & THOMSEN LTD.
2009

METRIC

DISTANCES ON THIS PLAN ARE IN METRES AND CAN BE CONVERTED TO FEET BY DIVIDING BY 0.3048

NOTES:

BEARINGS HEREON ARE ASTRONOMIC AND ARE REFERRED TO THE BEARING OF THE NORTHWESTERLY LIMIT OF ELGIN STREET BEING N36°57'00"E IN ACCORDANCE WITH PLAN 16R-8184.

- ⊙ DENOTES SET
- DENOTES FOUND
- ⊙ S.I.B. DENOTES STANDARD IRON BAR
- ⊙ I.B. DENOTES IRON BAR
- ⊙ S.S.I.B. DENOTES SHORT STANDARD IRON BAR
- ⊙ C.C. DENOTES CUT CROSS
- ⊙ W. DENOTES WITNESS
- TOWNPLOT REFERS TO TOWNPLOT OF THORNBURY
- P.W. DENOTES POST AND WIRE FENCE
- P.C. DENOTES POINT OF CURVATURE

SURVEYOR'S CERTIFICATE

I CERTIFY THAT:

1. THIS SURVEY AND PLAN ARE CORRECT AND IN ACCORDANCE WITH THE SURVEYS ACT, THE SURVEYORS ACT AND THE LAND TITLES ACT AND THE REGULATIONS MADE UNDER THEM.

2. THE SURVEY WAS COMPLETED ON THE 28TH DAY OF AUGUST 2009.

AUGUST 28, 2009

PAUL R. THOMSEN
ONTARIO LAND SURVEYOR
COLLINGWOOD

ZUBEK, EMO
PATTEN & THOMSEN
LIMITED

ONTARIO LAND SURVEYORS
39 STEWART ROAD
COLLINGWOOD, ONTARIO L9Y 4M7
PHONE: (705) 445-4910 FAX: (705) 445-5866

JOB No. 63-125-16
SURVEY FOR: TOWN OF THE BLUE MOUNTAINS

DSN FILE: C:\DSN\2009\PLAN 63-125-16.DSN