

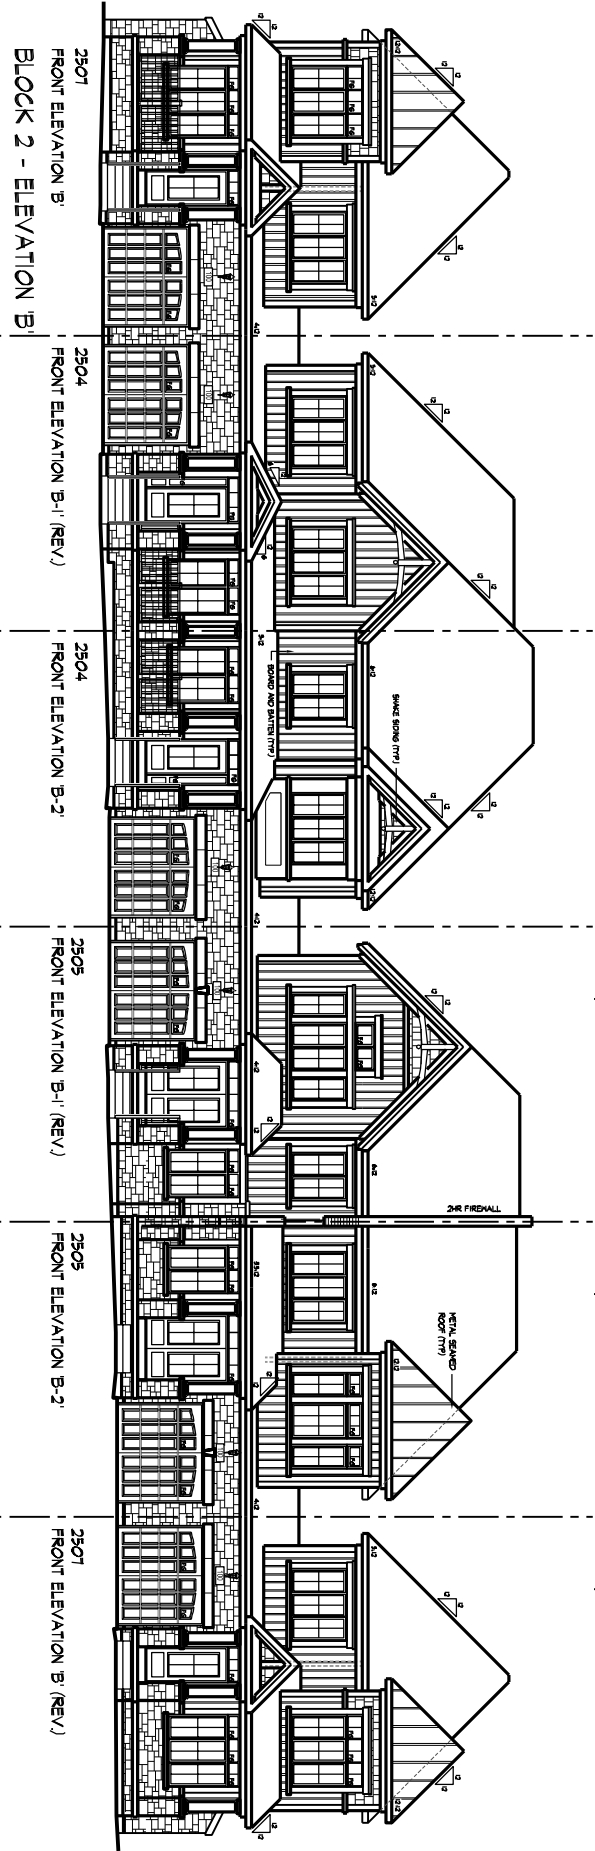




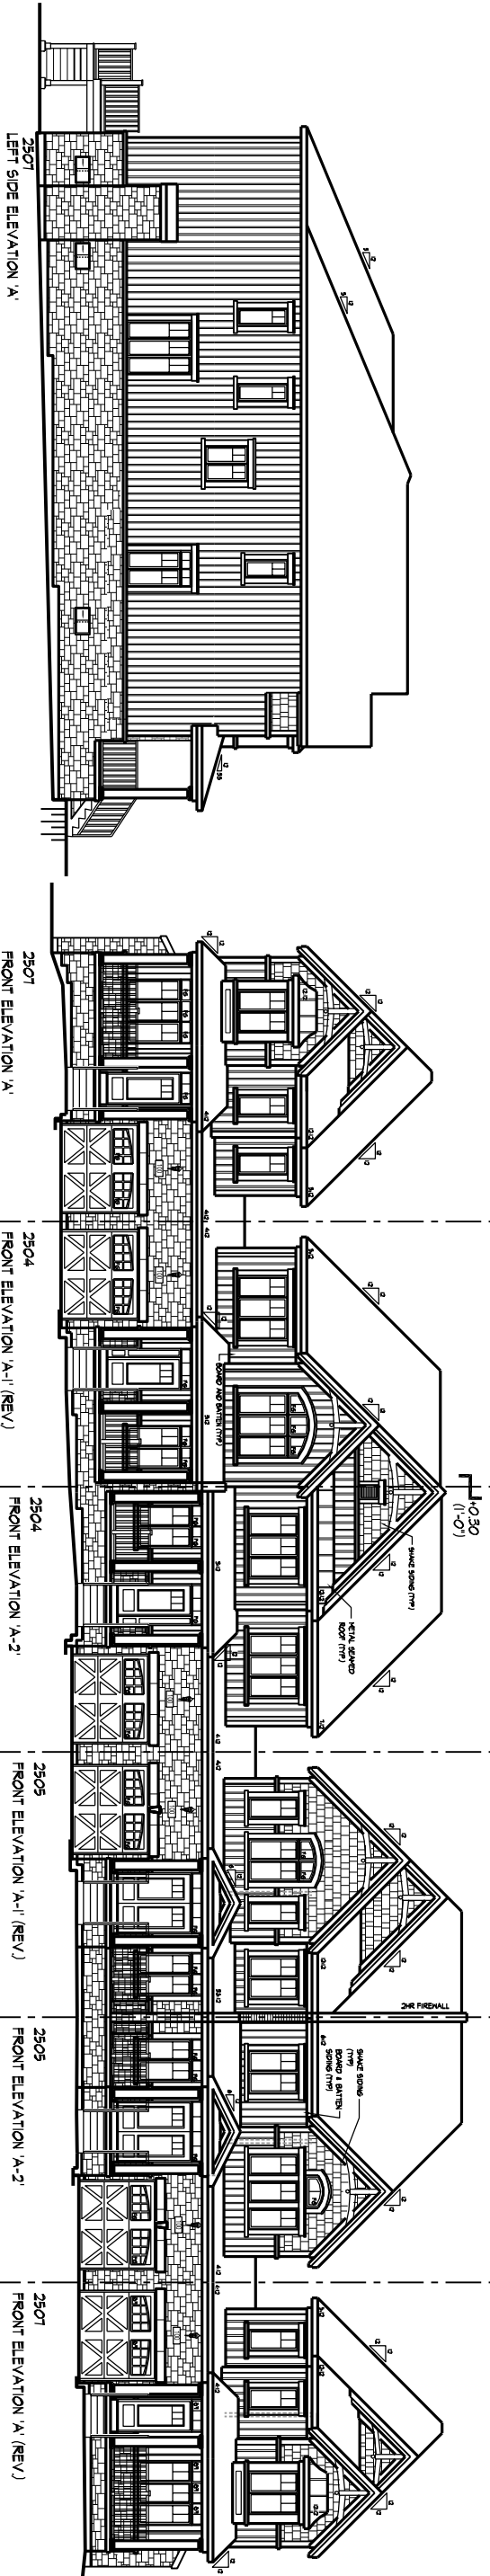


Town of The Blue Mountains
Planning and Development Services
Site Plan Approved

signature




date

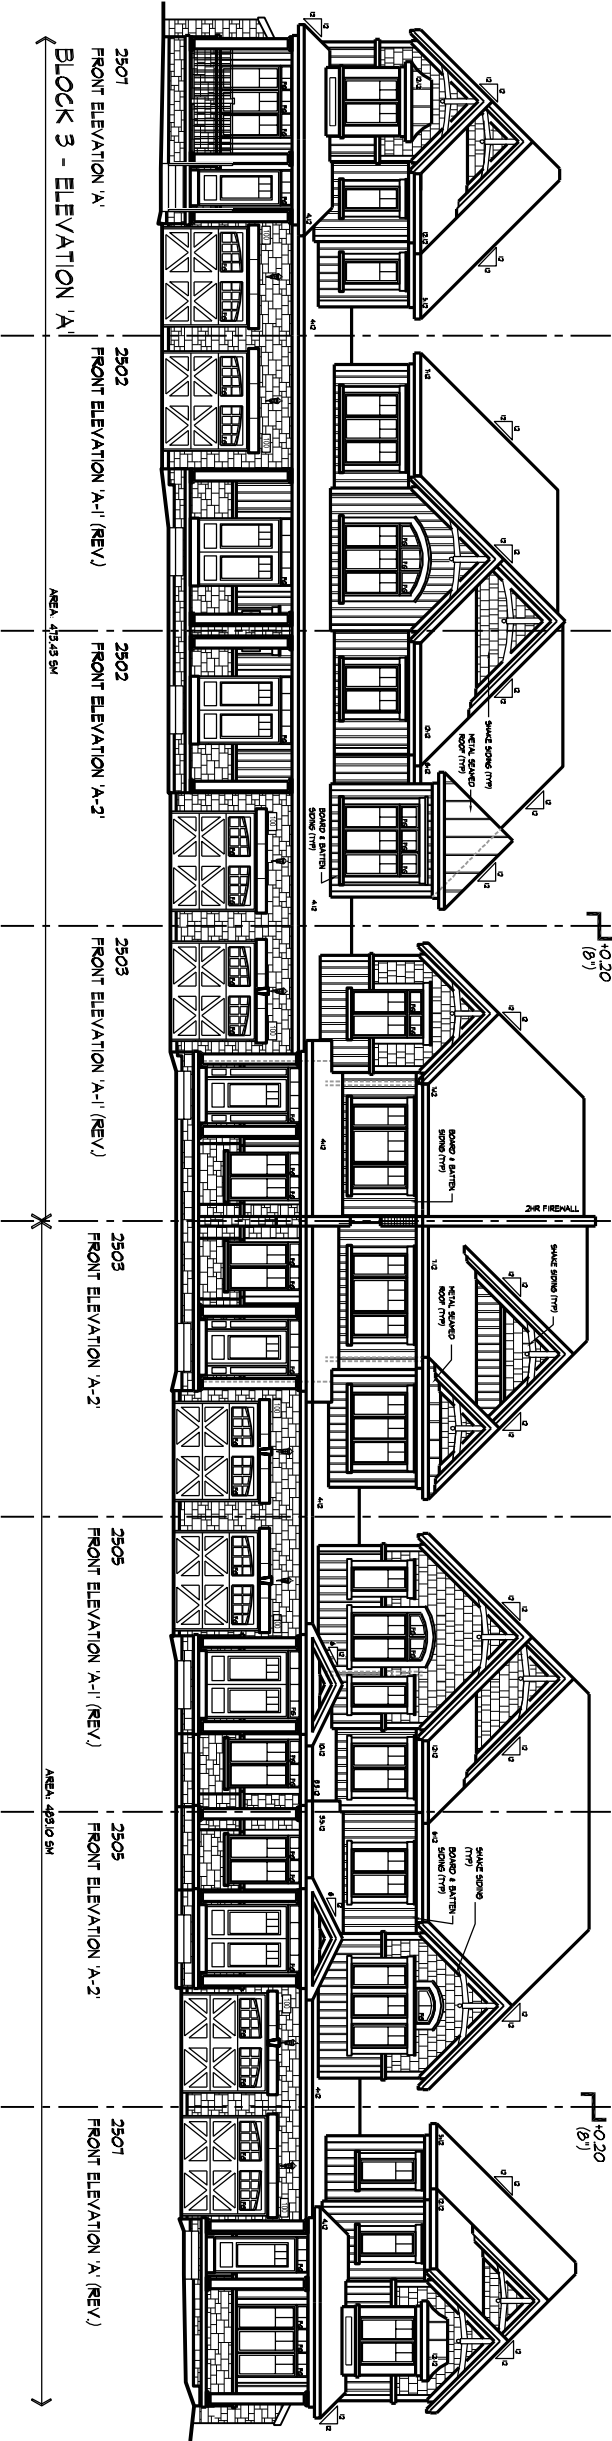

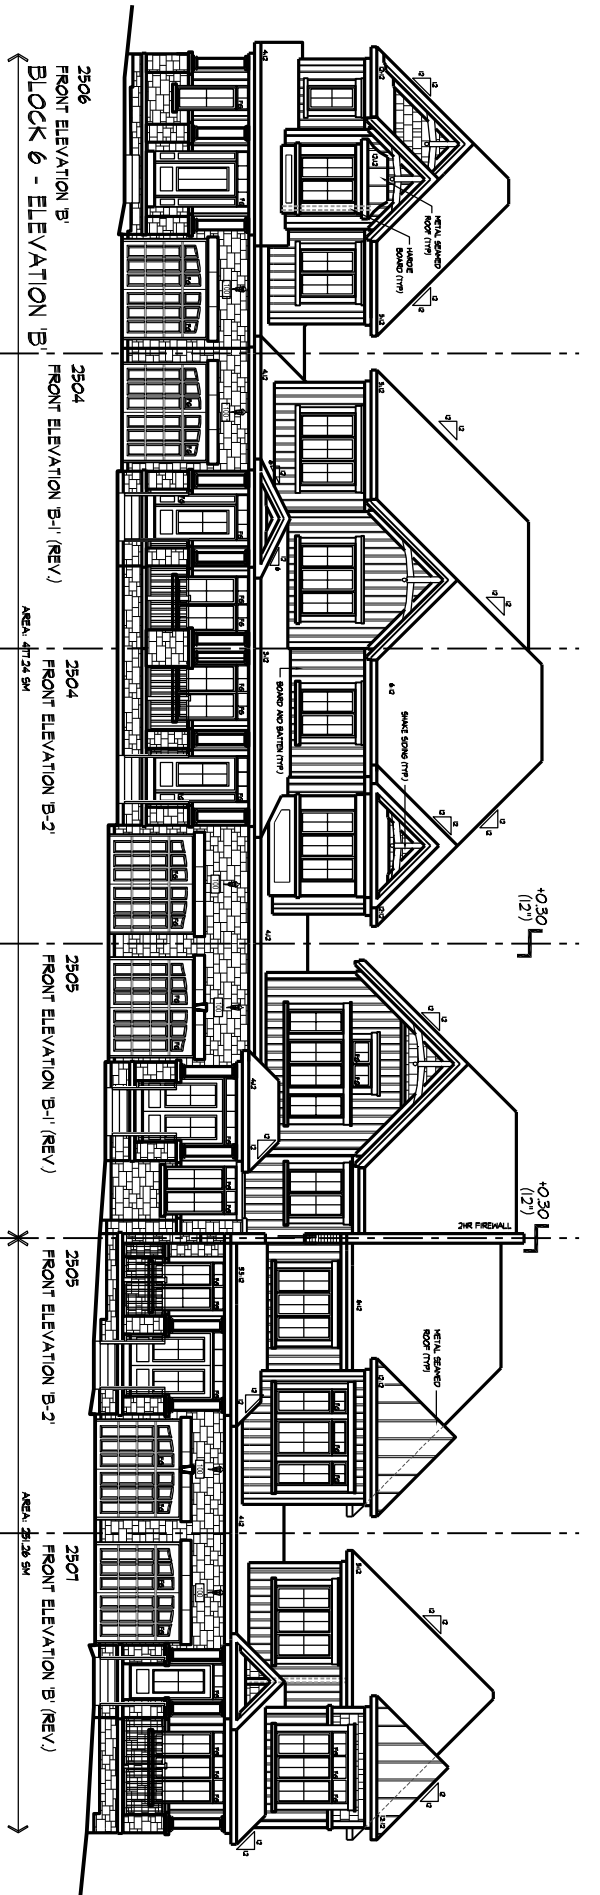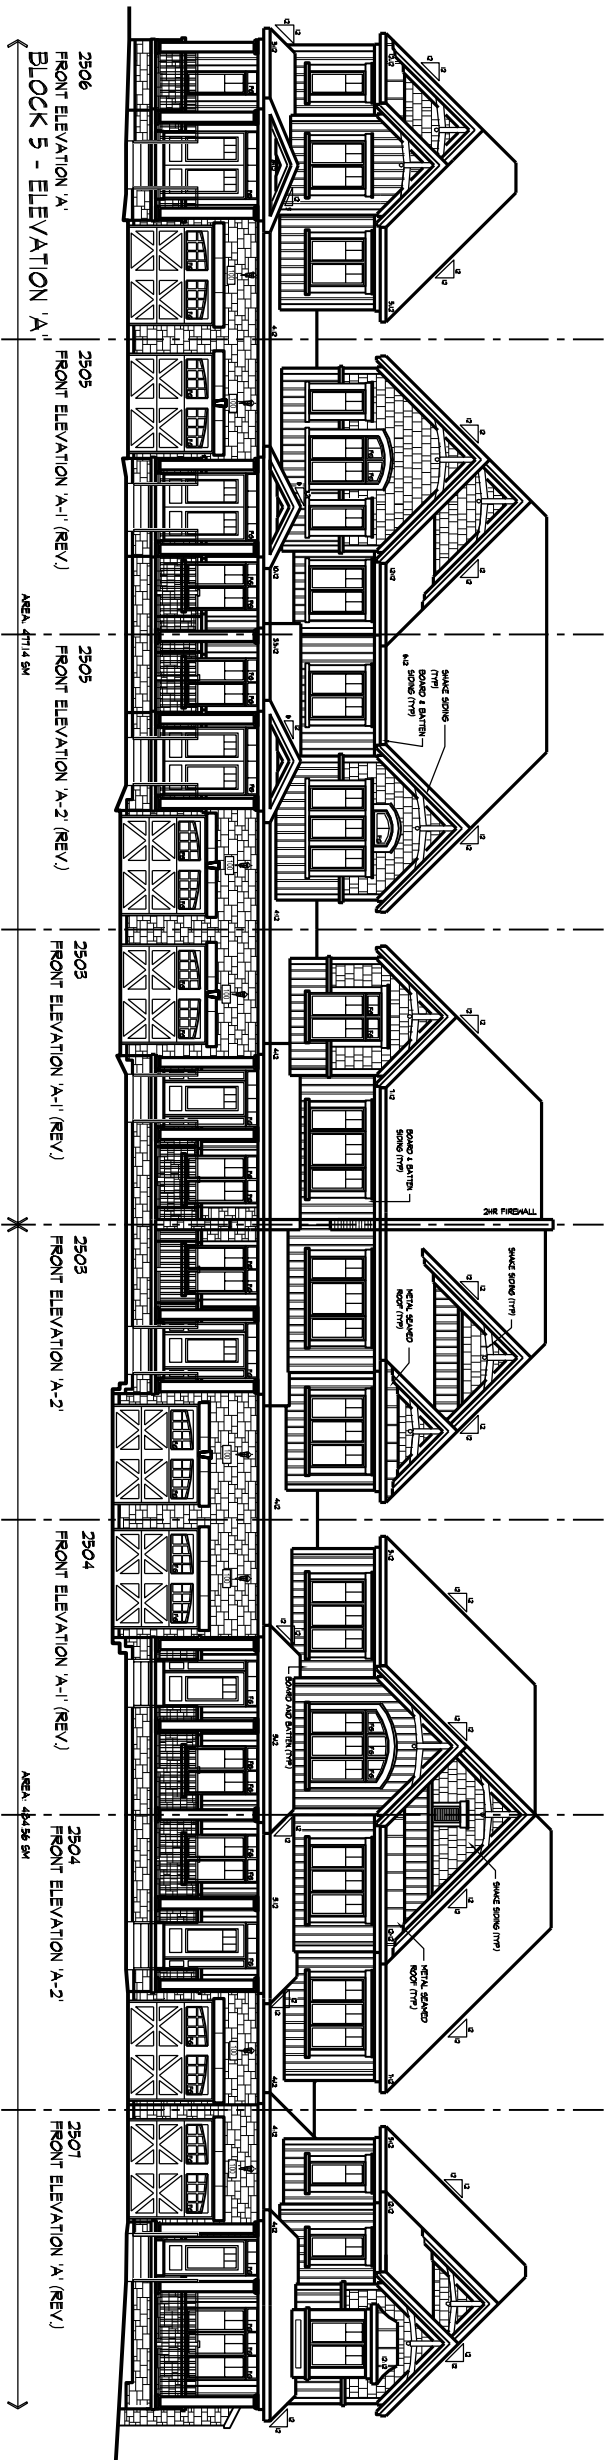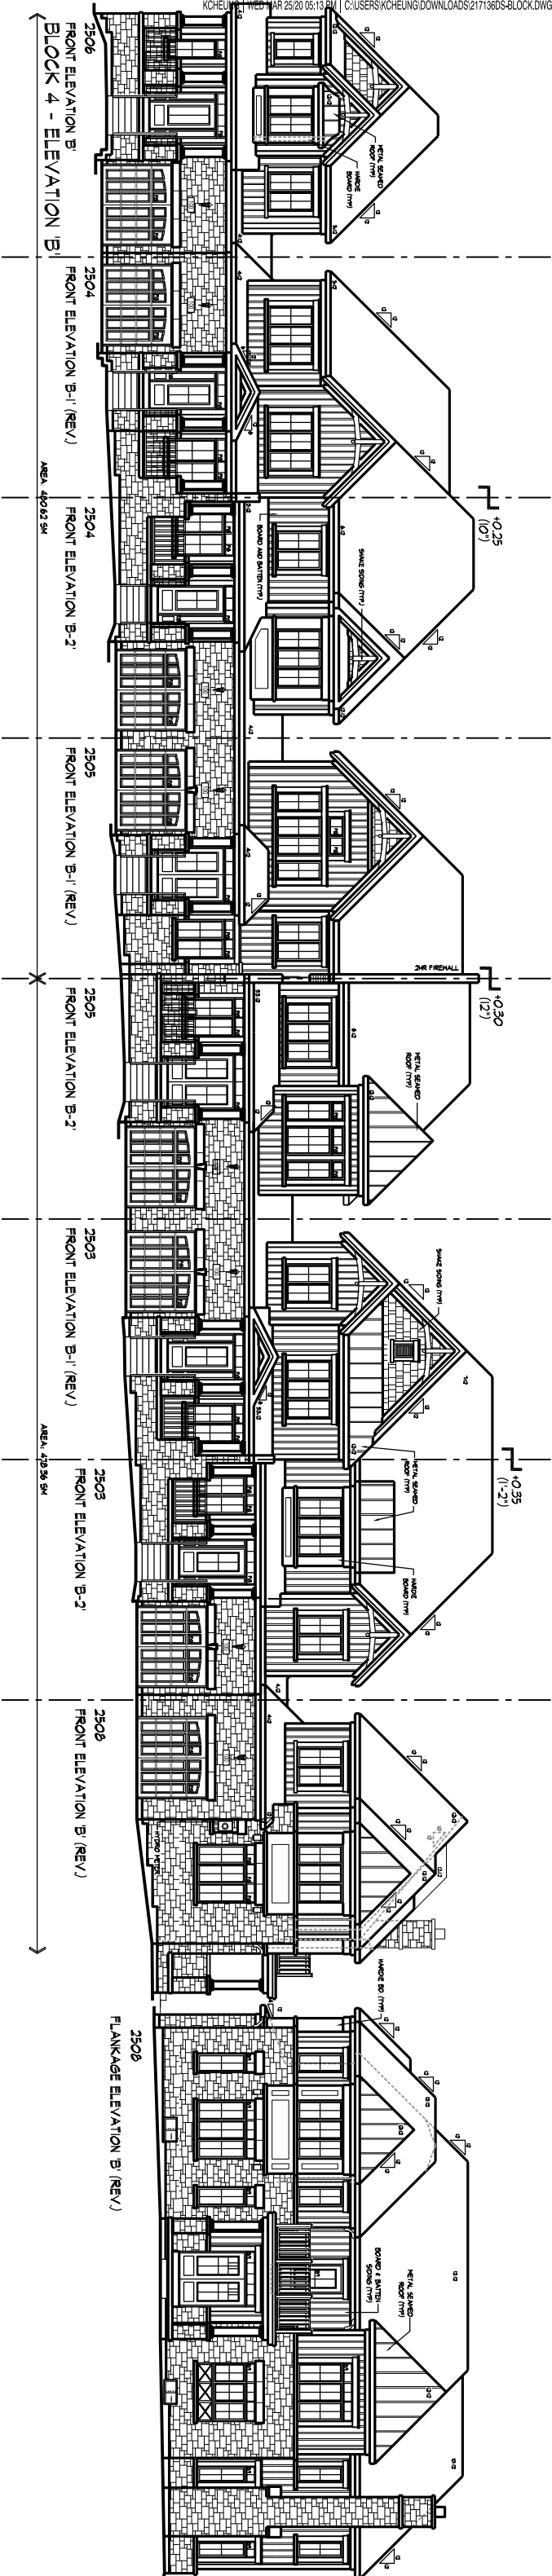

Town of The Blue Mountains
Planning and Development Services
Site Plan Approved

signature _____ date _____

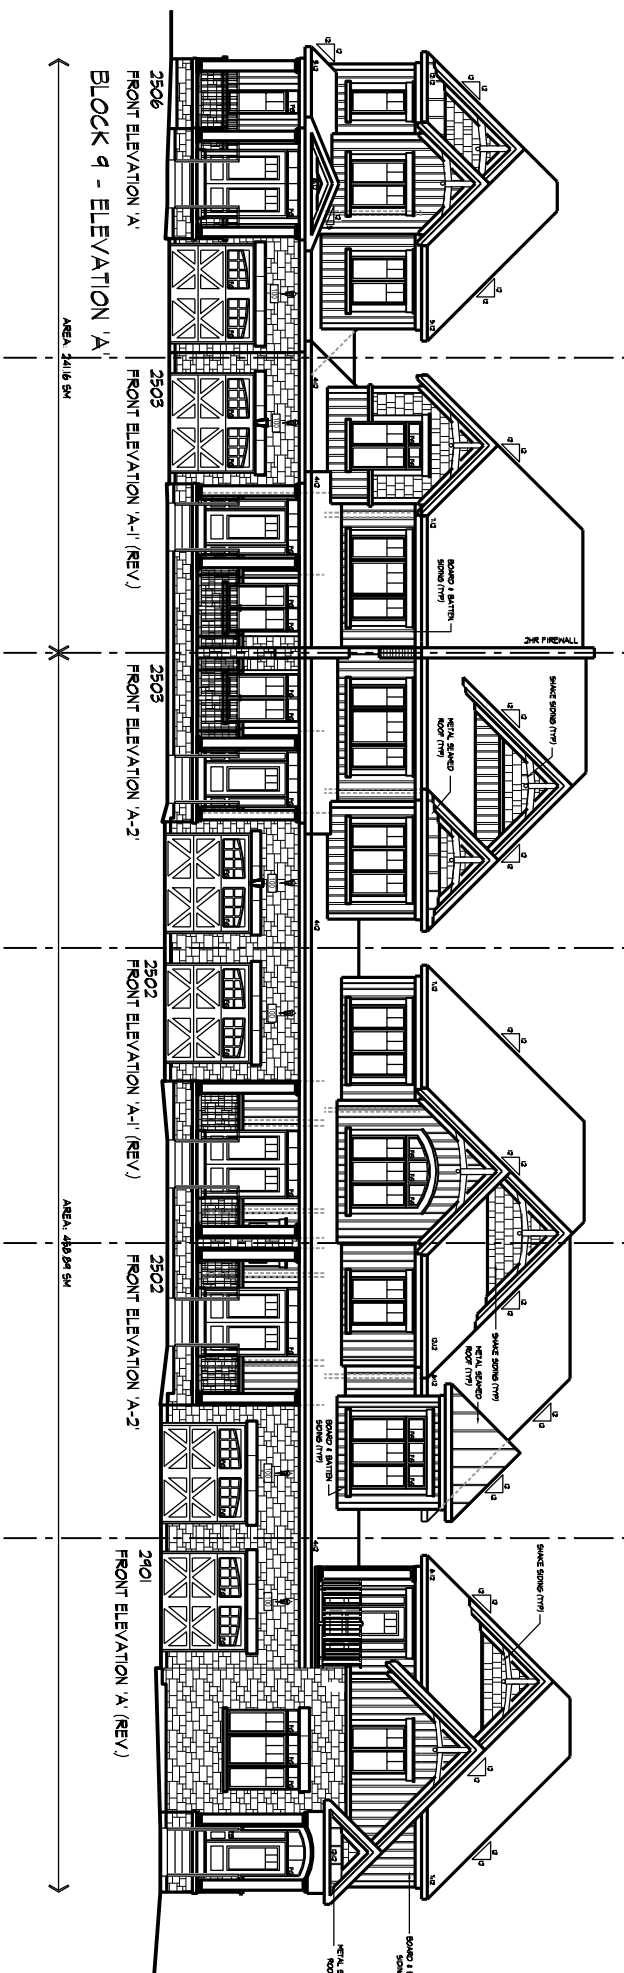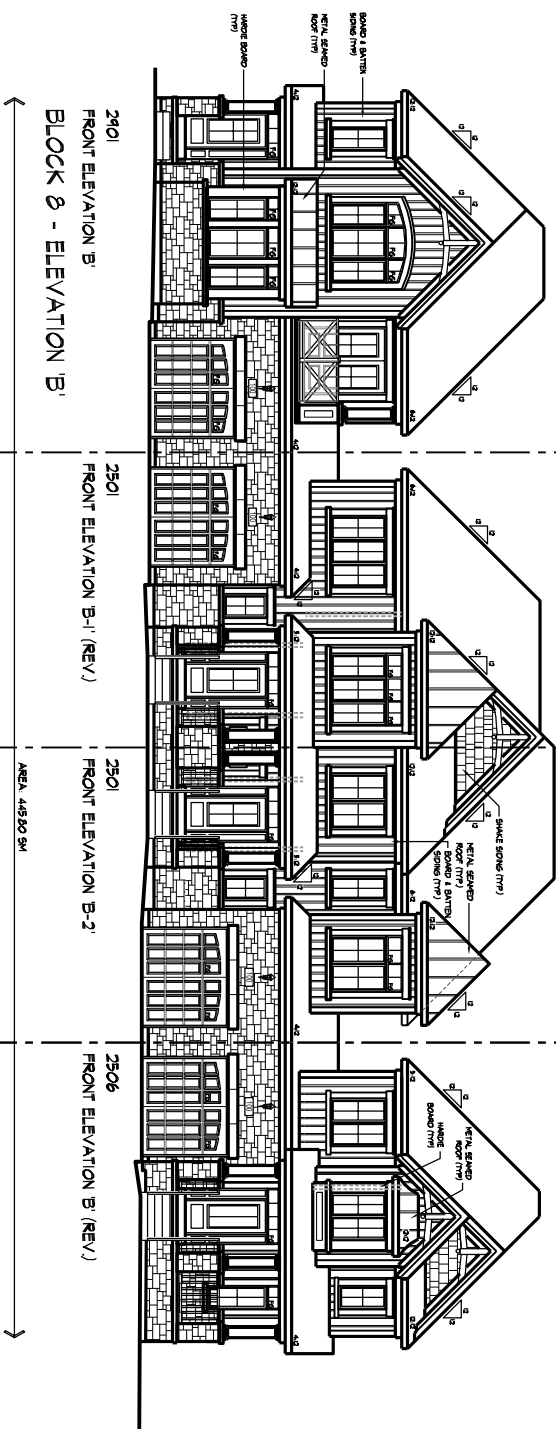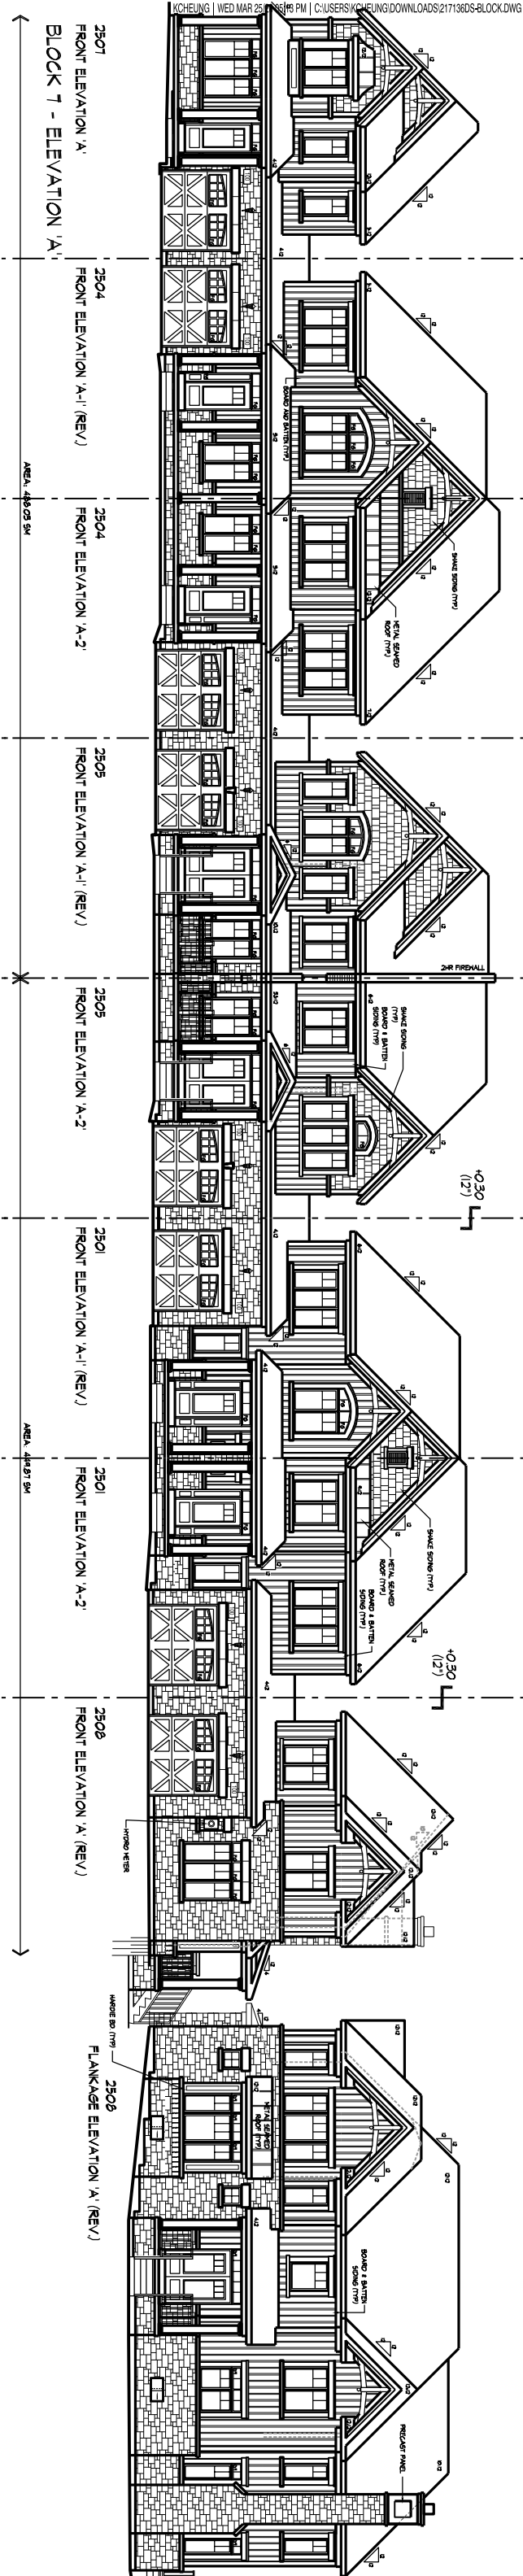

Town of The Blue Mountains Planning and Development Services **Site Plan Approved**

signature

date