
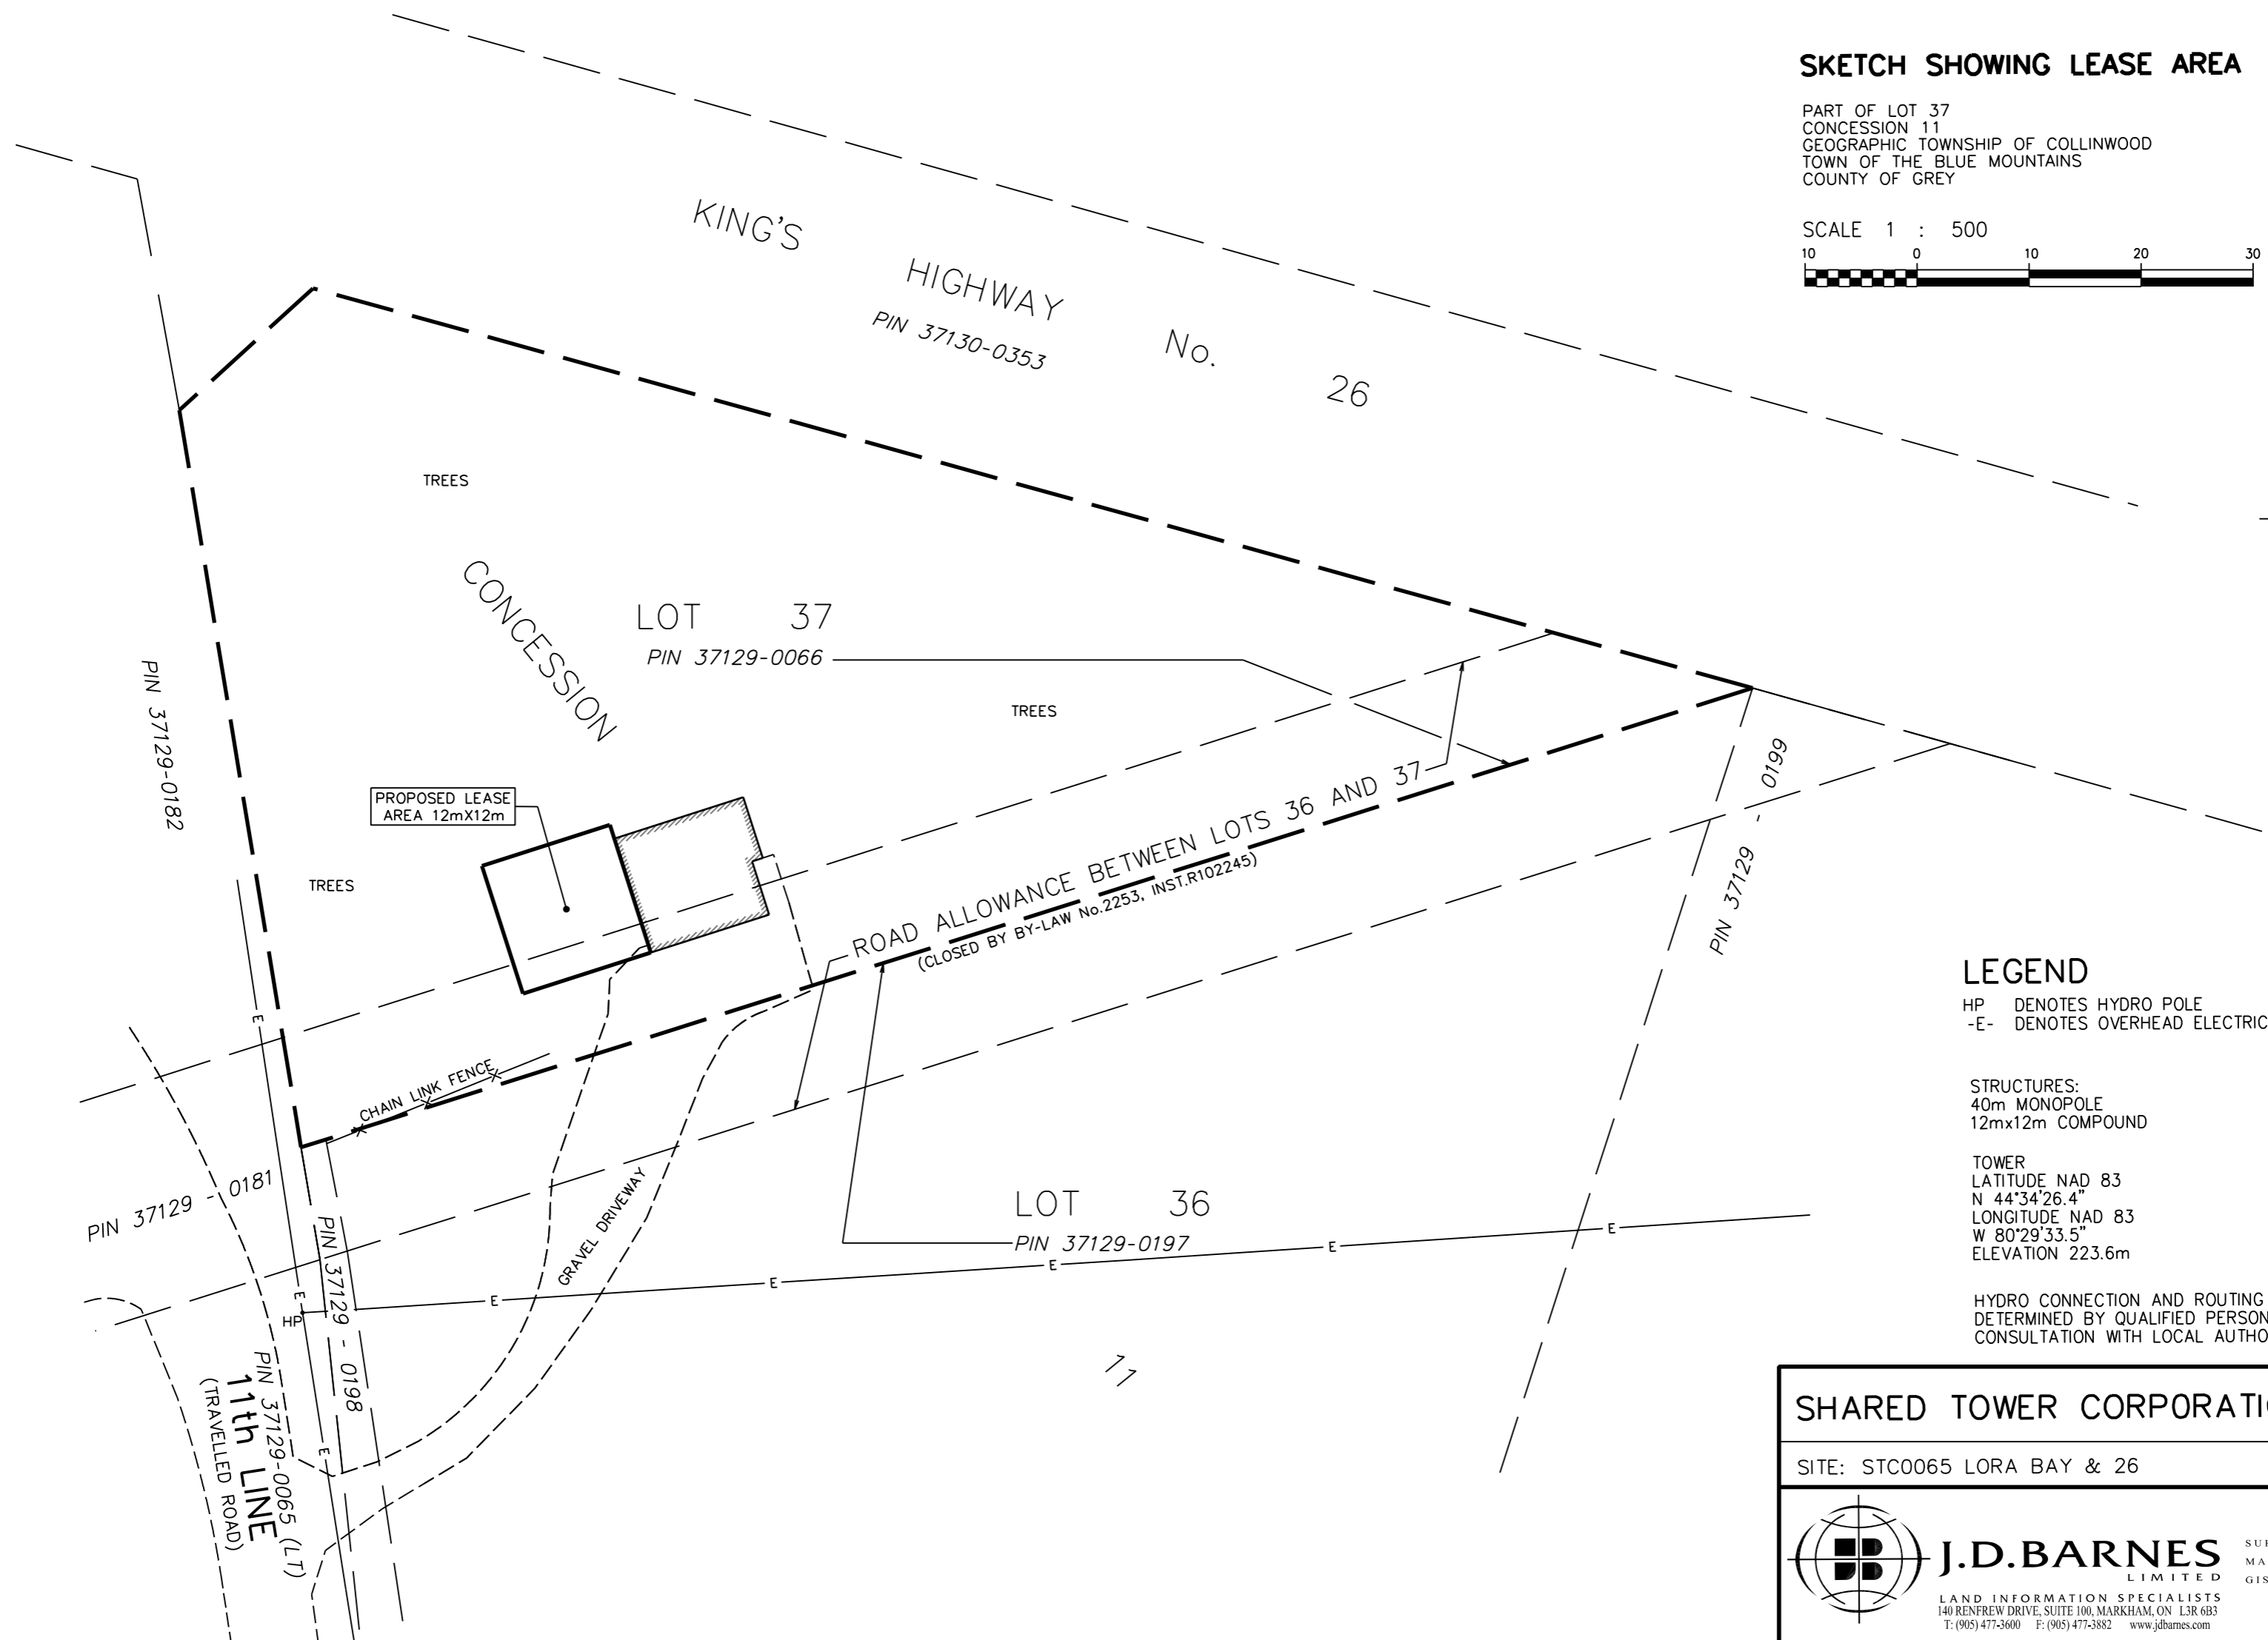
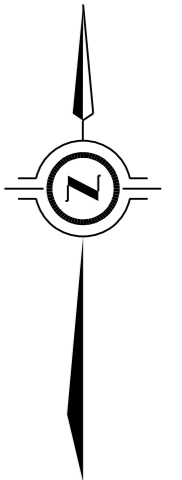


SKETCH SHOWING LEASE AREA

PART OF LOT 37
 CONCESSION 11
 GEOGRAPHIC TOWNSHIP OF COLLINWOOD
 TOWN OF THE BLUE MOUNTAINS
 COUNTY OF GREY

SCALE 1 : 500

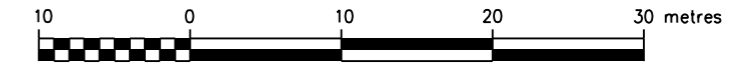


LEGEND

HP DENOTES HYDRO POLE
 -E- DENOTES OVERHEAD ELECTRICAL

STRUCTURES:
 40m MONOPOLE
 12mx12m COMPOUND

TOWER
 LATITUDE NAD 83
 N 44°34'26.4"
 LONGITUDE NAD 83
 W 80°29'33.5"
 ELEVATION 223.6m

HYDRO CONNECTION AND ROUTING TO BE
 DETERMINED BY QUALIFIED PERSONNEL IN
 CONSULTATION WITH LOCAL AUTHORITY.

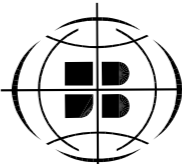SHARED TOWER CORPORATION	
SITE: STC0065 LORA BAY & 26	
 J.D. BARNES LIMITED SURVEYING MAPPING GIS LAND INFORMATION SPECIALISTS 140 RENFREW DRIVE, SUITE 100, MARKHAM, ON L3R 6B3 T: (905) 477-3600 F: (905) 477-3882 www.jdbarnes.com	DRAWN TL
	CHECKED GM
	DATED MARCH 5, 2020
	Ref. No. 20-15-141-00