



Town of The Blue Mountains

DEVELOPMENT REVIEW COMMITTEE

32 Mill Street – PO Box 310
THORNBURY, ON N0H 2P0

March 15, 2021

Notice of Revised Submission

The Town has received new information for the Windfall Phase 6 applications for Redline Revision and Zoning By-law Amendment.

The original applications were previously circulated through the Development Review Committee and Statutory Public Meeting process in November 2020. The additional information received does not alter the original proposal to increase the overall subdivision density from 609 units to 659 units.

The new information received is in response to comments and concerns raised at the Public Meeting and summarized in Planning Staff Report PDS.21.022. In particular:

1. Traffic concerns (and the Traffic Impact Study) are currently under review by the County through a third party peer review. Results from that peer review have not yet been received.
2. Proposal to add "trailhead / overflow parking" to the private open space block adjacent to the Stormwater Management Pond.
3. Re-distribution of Single Detached and Semi-Detached units to reduce the cluster of Semi-Detached units and to aid in snow clearance

This file will be reviewed on April 8, 2021.

Please find attached all documents received for preliminary review and comment. Kindly forward your written comments to planning@thebluemountains.ca by no later than April 6, 2021.

Municipal File No:	P2697
Project:	Windfall Phase 6
Municipal/Legal Description:	Part Block 40, Registered Plan 16M-42
Applicant:	Colin Travis. Travis & Associates.
Municipal Planner:	Shawn Postma, Senior Policy Planner– Planning Services


Project Documents:

1. Planning Cover Letter (March 2, 2021)
2. Redlined Draft Plan of Subdivision (February 19, 2021)
3. Blackline of Redlined Draft Plan (February 19, 2021)
4. PDF of Calculated Net areas of Phased Draft Plan
5. Existing approved Draft Plan (June 28, 2016)

Project Location: (See Page 2)

DEVELOPMENT REVIEW COMMITTEE MEETING AGENDA

April 8, 2020

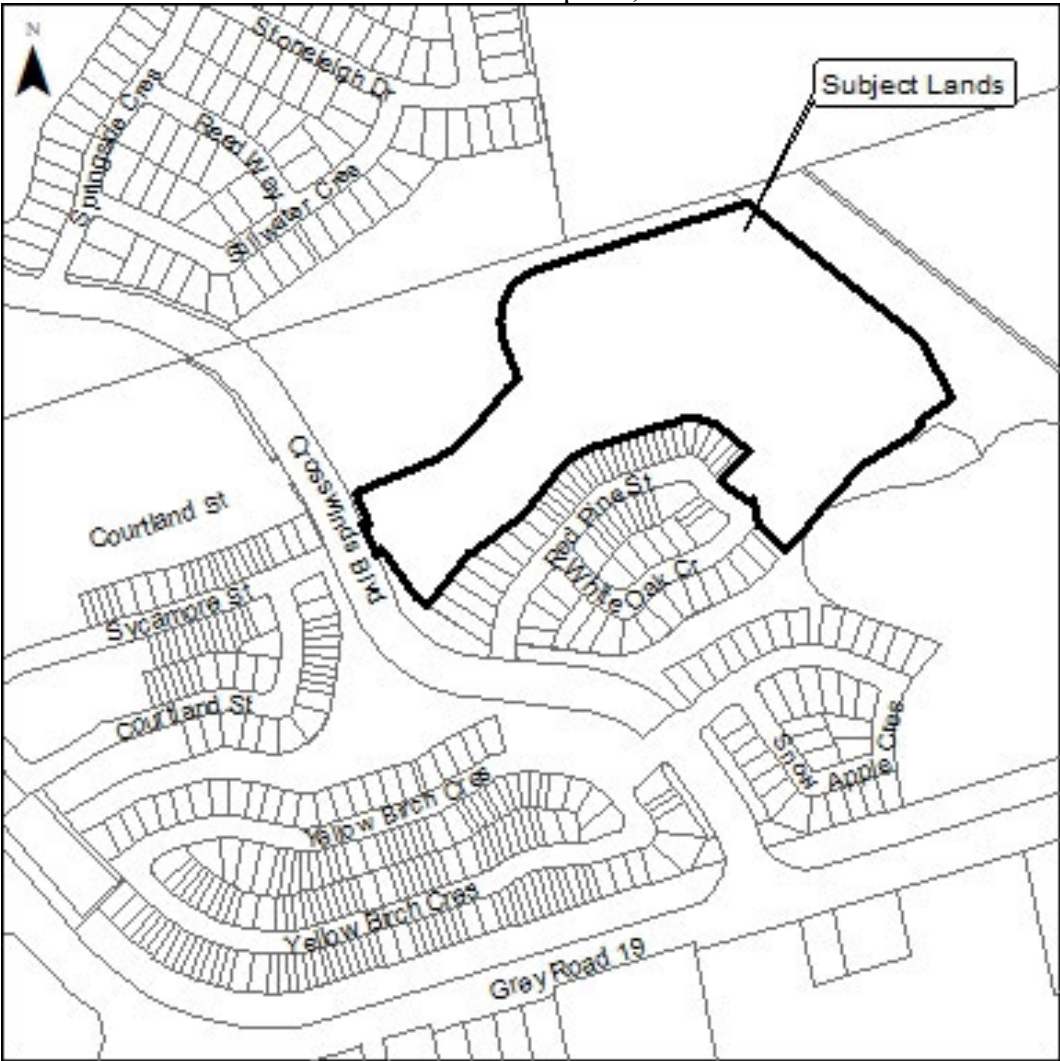



March 2, 2021

Mr. Randy Scherzer, MCIP RPP
Planning Director
County of Grey
595 9th Avenue East
Owen Sound, ON
N4K 3E3

Mr. Nathan Westendorp, MCIP RPP
Planning Director
Town of The Blue Mountains,
Mill St, Thornbury, ON

VIA EMAIL ONLY

Dear Sirs,

RE: Windfall Ph 6
Redline to Draft Plan: File No. 42T 2010-03
Zoning By-law Amendment: File No. P2697
Our File No. 2.216.22


This letter is a follow up to the Joint Public Meeting held November 27, 2020 on the above-noted applications. The proposed Redline Draft Plan presented at the Public Meeting has been modified to address relevant public comments raised. We request that this file now proceed to Planning Staff review and reports to Council.

Your files will show that November 2020 Public Meeting considered a resubmission of similar applications submitted in December 2018. These previous applications were scheduled for a Public Meeting in April 2019. However, at the request of the Owner, processing of the applications was deferred in order to review and consider comments to the proposal. That review resulted in a modified proposal that was the subject of the November 27, 2020 Public Meeting.

By way of summary, we note the following:

1. Existing TBM Official Plan policies permit single detached and semi-detached dwelling types on the subject lands to a maximum of density of 15 units per gross ha (15upgha). Density is calculated in the Official Plan definition as a "Gross Hectare" being the total area of land in a subdivision minus "any land designated Hazard Lands, Wetlands or Escarpment".


2. Based on the Official Plan definition, the area of the Draft Plan of Subdivision for density calculation purposes is 49.04ha. With this area, the upper unit yield limit is calculated to be 735 units.

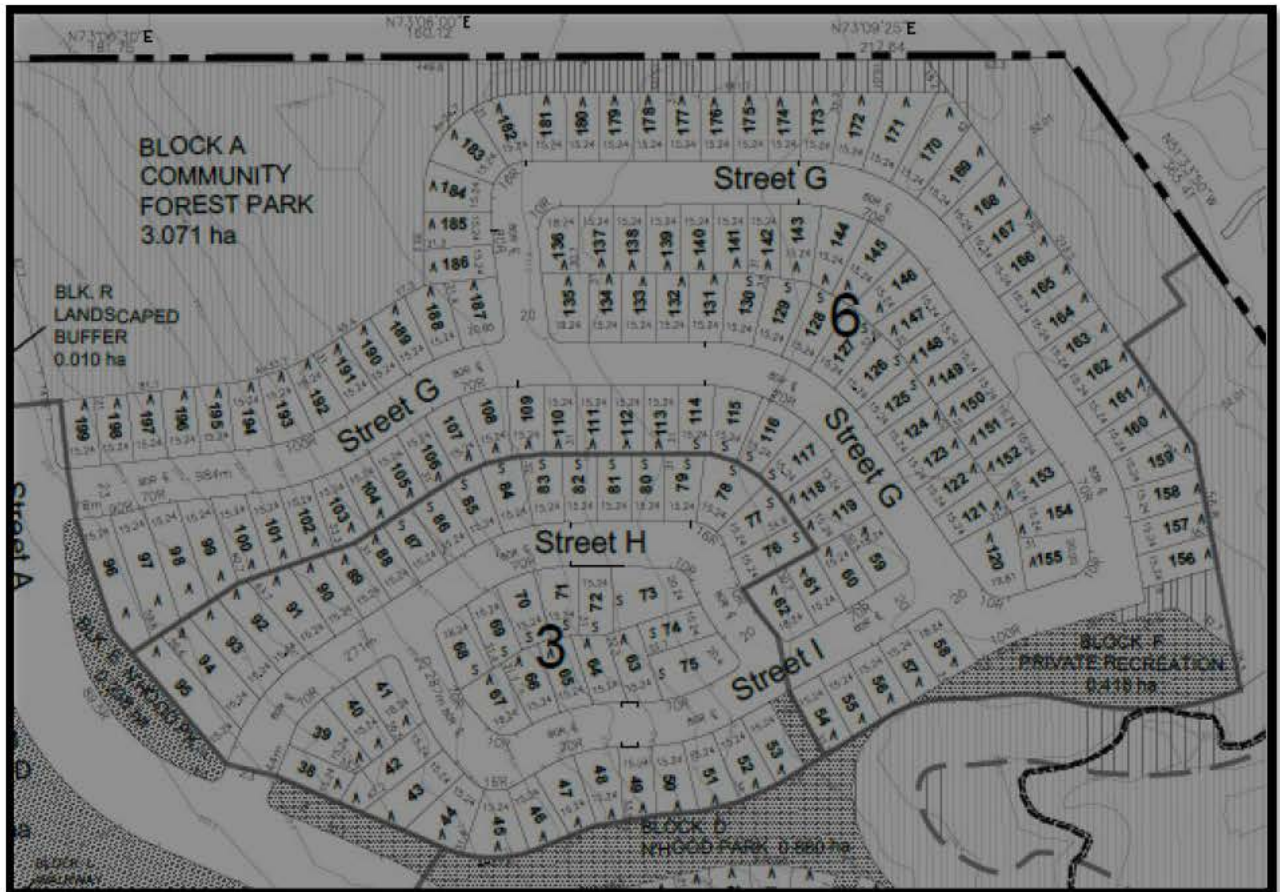

Existing Approved Draft Plan (June 2016) – Phase 6 Excerpt

3. Existing Draft Plan provisions and Zoning By-law regulations permit a total of 609 units, comprising 351 single detached dwelling types and 258 semi-detached dwelling types. The 609 units calculates to a density of 12.4 upgha. The current approved unit yield is 126 units less than the Official Plan maximum density yield of 735 units. The existing approved Phase 6 area is excerpted above. Lots denoted with an 'A' indicate a proposed single detached dwelling lot, those denoted with 'S' indicate lots for semi-detached dwellings.
4. The initial 2018 application sought a Redline revision to Phases 5 and 6. The proposal increased the number of residential units by 71 (from the approved 609 units to 680 units). That application would have resulted in increasing the density from 12.4 upgha to 13.8 upgha.

5. As noted previously, in 2019 the Owner requested a deferral of the 2018 plan in order to review and analyse public comments received on the applications.

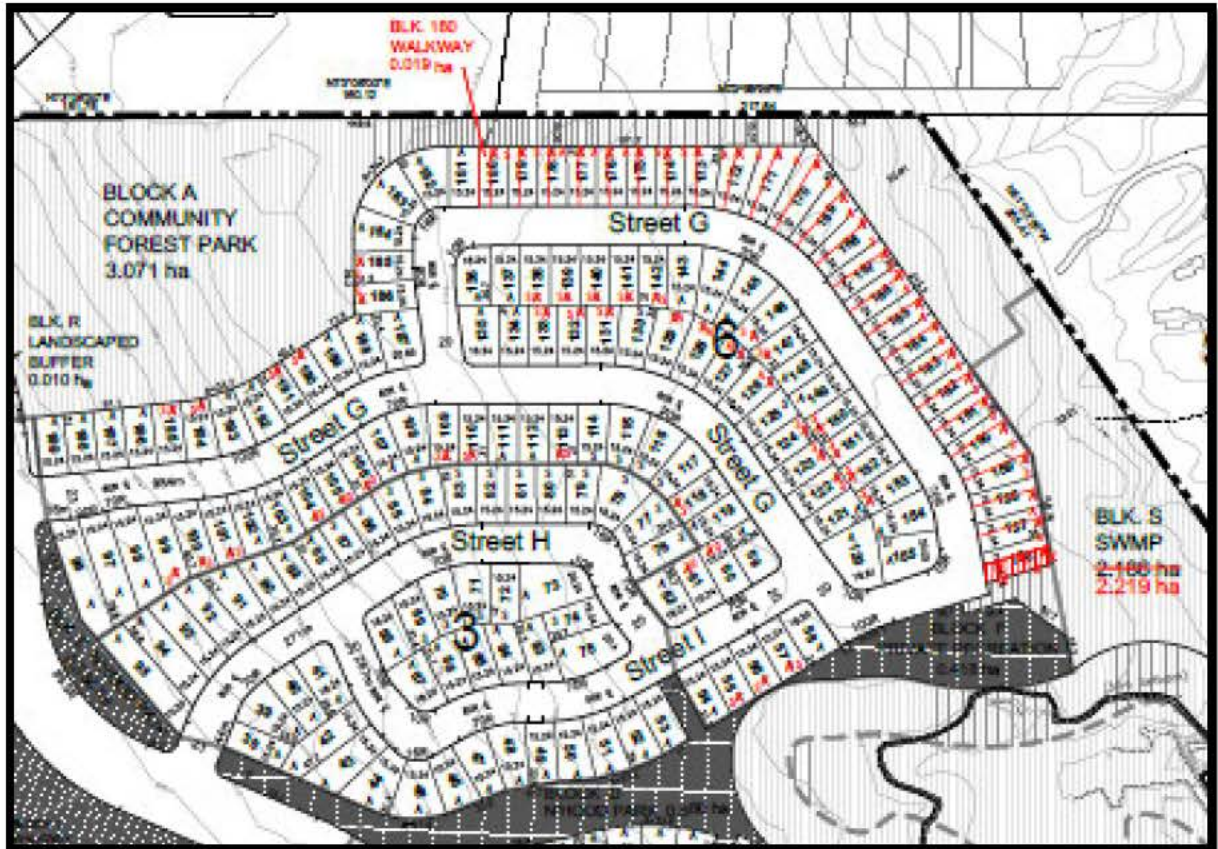

Phase 6 Redline Revision At November 27, 2020 Public Meeting

6. The result of that review was a revised redline submission (2020) focussing on the Phase 6 lands. The 2020 revised submission, and the subject of this letter, was presented at a Public Meeting held November 27, 2020. The proposal sought a Redline revision and related Zoning By-law Amendment that adjusted the original 71 unit increase down to 50 units (for a Draft Plan total of 659 units). The additional 50 units are to be realized by redlining Phase 6 to increase the number of dwelling units to 166 units, comprised of 58 single detached and 108 semi-detached. The resulting density for the Draft Plan would be 13.4 upgha. This 2020 Redlined plan (as presented at the Public Meeting) is excerpted above.
7. Questions and Concerns were raised at the Public Meeting. These are summarized by Staff in their recent update Report to Council (PDS.21.022). We believe the relevant

land use questions and issues raised at the Public Meeting can be categorized into key themes. These key themes include:

- a. Concern over impacts of increased traffic on existing and planned road system as result of additional dwelling units.
- b. Concern over parking demand resulting from additional dwelling units and increase and impact on street parking due to increase in semi-detached unit dwelling types.
- c. Concern over impacts of additional people on trails and recreational facilities at Windfall.
- d. Concern over having semi-detached dwellings backing onto existing single detached dwellings (Phase 3) and, having semi-detached dwellings backing onto the SWM facility (to the east and adjacent to the Spa lands).
- e. Concern over density increase, particularly in relation to existing Phases.

8. We respectfully propose that these concerns can be addressed as follows:

- o Concern a. is addressed in the Traffic reports submitted with the applications. An independent peer review is underway. It is expected that the results of this peer review will be used to address public comments and concerns.




Block F Integrated Neighbourhood Parking Concept

- o To address concern b., the Owner has revisited the Draft Plan lotting arrangement. Notwithstanding that the development meets the parking

requirements of the Zoning By-law two measures are proposed. The first is to redistribute the location of semi-detached units along Street G. This spreads out the clustering of semi-detached dwelling locations along the street (Lots 99, 100 and 101 are changed to single detached, Lots 107, 111, 112 and 119 are changed from single detached to semi-detached for example). The second measure is to construct a parking area on the Block F Open Space block to be used by residents as overflow parking (see above Integrated Neighbourhood Parking Concept Plan, designed by Envision Tatham). The concept plan was developed to illustrate how these additional parking arrangements can be compatible with community design.


- Concern c. is a function of the area becoming more popular and people seeking to participate in an active outdoor lifestyle. In fact, such observations speak to use of planned infrastructure as intended. The existing trail system is to be part of an overall neighbourhood trail system which in turn will link with the broader public community wide trail systems. The trail system within Windfall is in addition to public sidewalks provided (and to be provided) on all public streets. The Windfall community will be well serviced by pedestrian systems. Over this part year, it is generally observed that increased trail utilization is not unique to the Windfall neighbourhoods. Communities throughout the Blue Mountains and Collingwood have similar experiences.
- Concern over the size of the proposed recreation building is a question of managing this resident only resource. The recreational facility is a municipal requirement of the developer and what is being provided exceeds the minimum required by the municipality. The addition of 50 dwelling units is not likely to be a noticeable factor in participation rates. As with any recreational facility, operational management is key to success and enjoyment.
- Concern d. was expressed because semi-detached units were proposed to replace single detached units at some locations that currently have existing single detached development. This is addressed in the February Draft Plan revision by retaining single detached lots at locations where they back onto existing single detached lots. This results in “like backing on to like”.
- Concern e. arose because density calculation conformity is based on the entire Draft Plan (see points 1,2 and 3 above). It was stated that the proposed density in Phase 6, “far” exceeds densities in Phases 1 through 5. Notwithstanding that the planning policy and consideration context is the entire Draft Plan, it is possible to calculate a phase by phase “net” density. The following table shows that the “net” density by phase ranges from 12.6 upna to 20.3 upnha. The net density is a comparison showing that neighbourhood level densities are for the most part between 17 and 20 upnha. The subject application is not out of context in this regard.

• Phase 1	2.927 ha	37 units	12.6 upnha	
• Phase 2	8.259	167	20.2	
• Phase 3	3.883	66	17.0	
• Phase 4	5.810	124	21.3	
• Phase 5	5.824	99	17.0	
• Phase 6	8.168	166	20.3	proposed

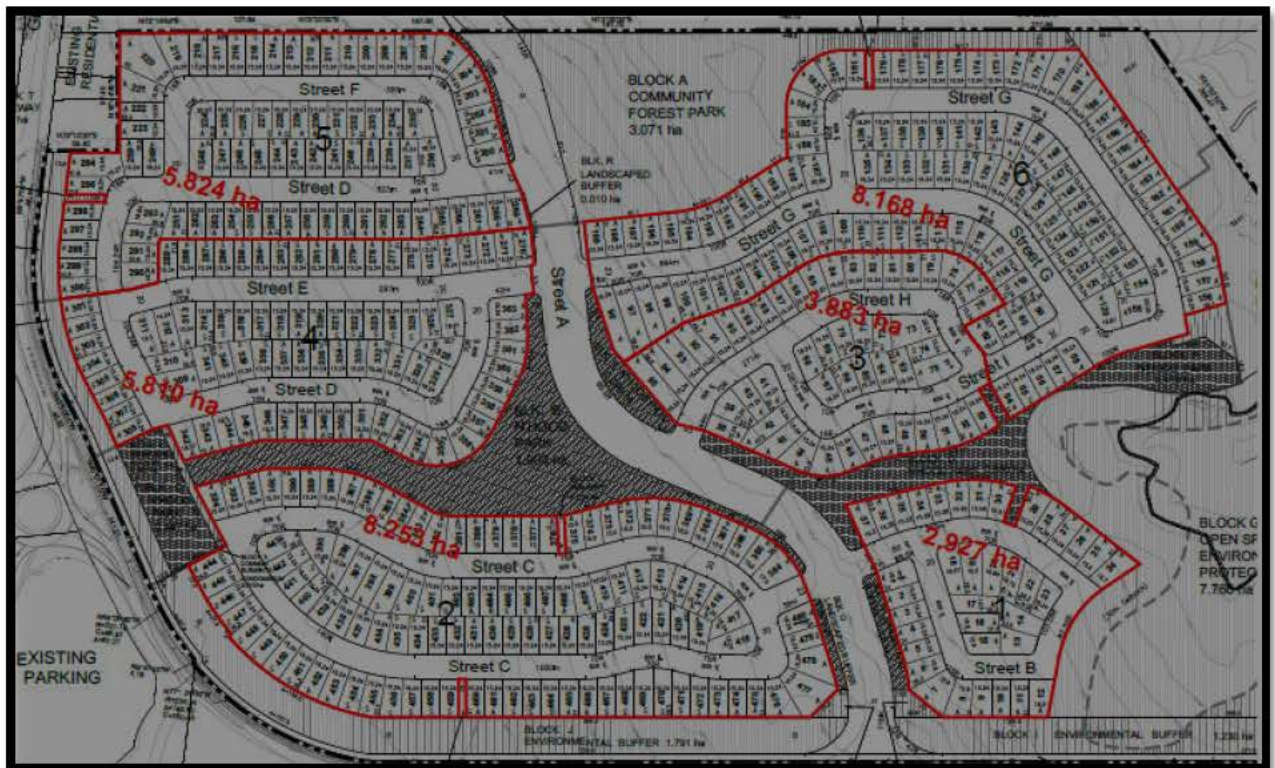

Net Area Measurements of Each Phase

- On street parking is not an unusual management issue and is common in adjacent municipalities (more recently, Collingwood). Solutions do not lie in further decreasing density of development, which in and of itself is inconsistent with prescribed planning policy at all levels of government. Solutions do lie in increased public awareness and in managing public street parking allowance programs. For example, this past winter, early season on street parking on Yellow Birch Crescent was quickly and successfully dealt with through day of ticketing of vehicles contravening the “no overnight” parking restrictions. There are acceptable measures of controlling on-street parking and community education is key.

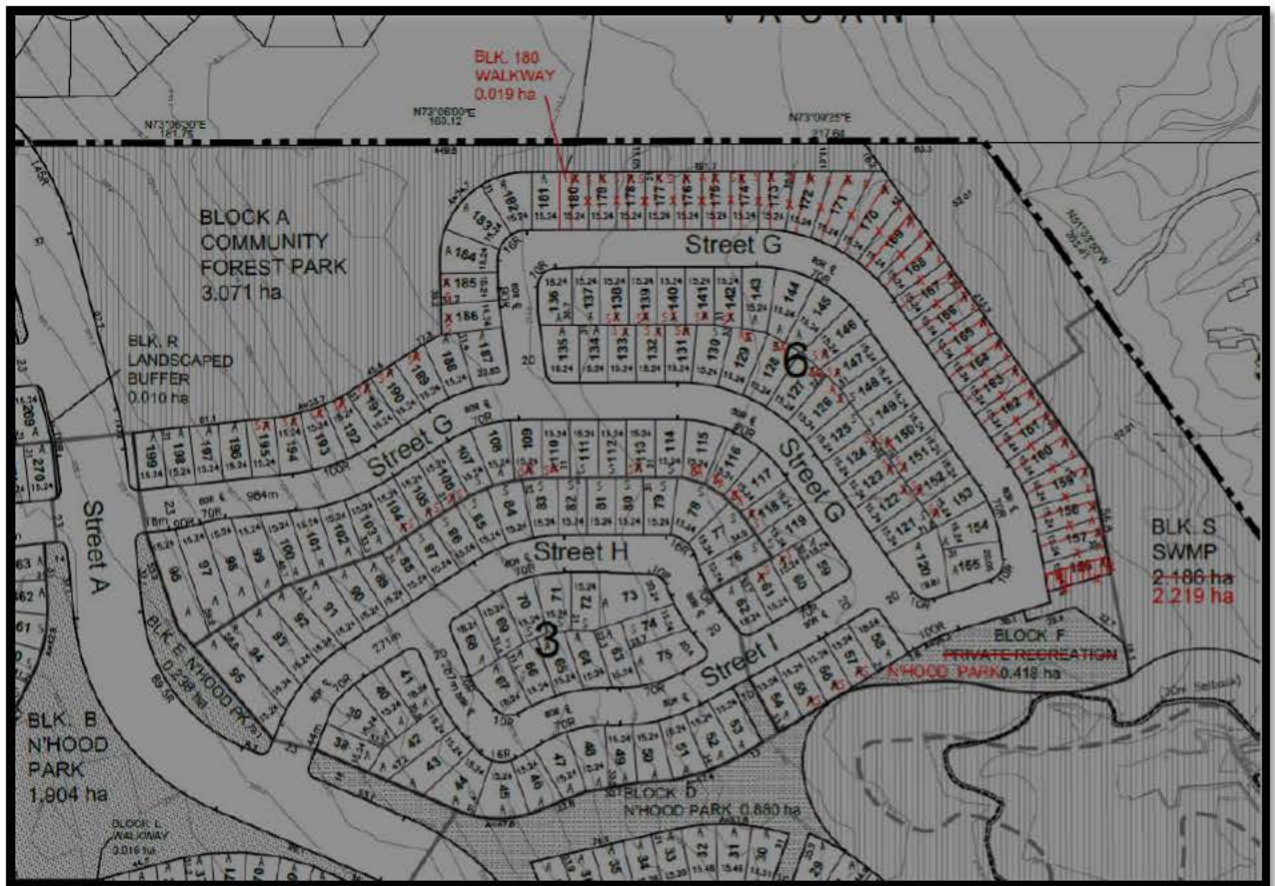

Phase 6 Redline Revision, February 19, 2021


We conclude that the November 2020 Public Meeting raised several concerns, some of which do not relate to the planning applications under consideration. However, concerns that do fall properly under land use considerations can be considered and addressed according to themes. In this report we have described how land use matters such as housing compatibility, density and parking can be addressed. We believe that the February 19, 2021 revision to the November 2020 proposal shows how the land use concerns expressed by the public can be reasonably addressed and responded to.

(Not noted to any degree in this report is the assertion by an adjacent neighbour that the Owner is failing to abide to a private contractual agreement. We can advise that this matter has been reviewed by Legal Counsel who confirm that assertions over private restrictions on density are simply unfounded. They do not exist in any executed private agreement between the parties. They have no bearing whatsoever on the land use planning policy, regulation, or merits of these applications.)

We would appreciate acknowledgement of receipt of this submission at your earliest convenience and an estimation of the completion of Staff review and reporting to Council.

Should you require further information, please do not hesitate to contact me directly.



Yours truly,

 

Travis & Associates
Colin Travis MCIP RPP

Cc: D. Bunston, Georgian Communities
J. Beech, Georgian Communities

Att: Redlined Adjustments Draft Plan (Bousefields, February 19 2021).
Windfall Draft Plan Net Area By Phase

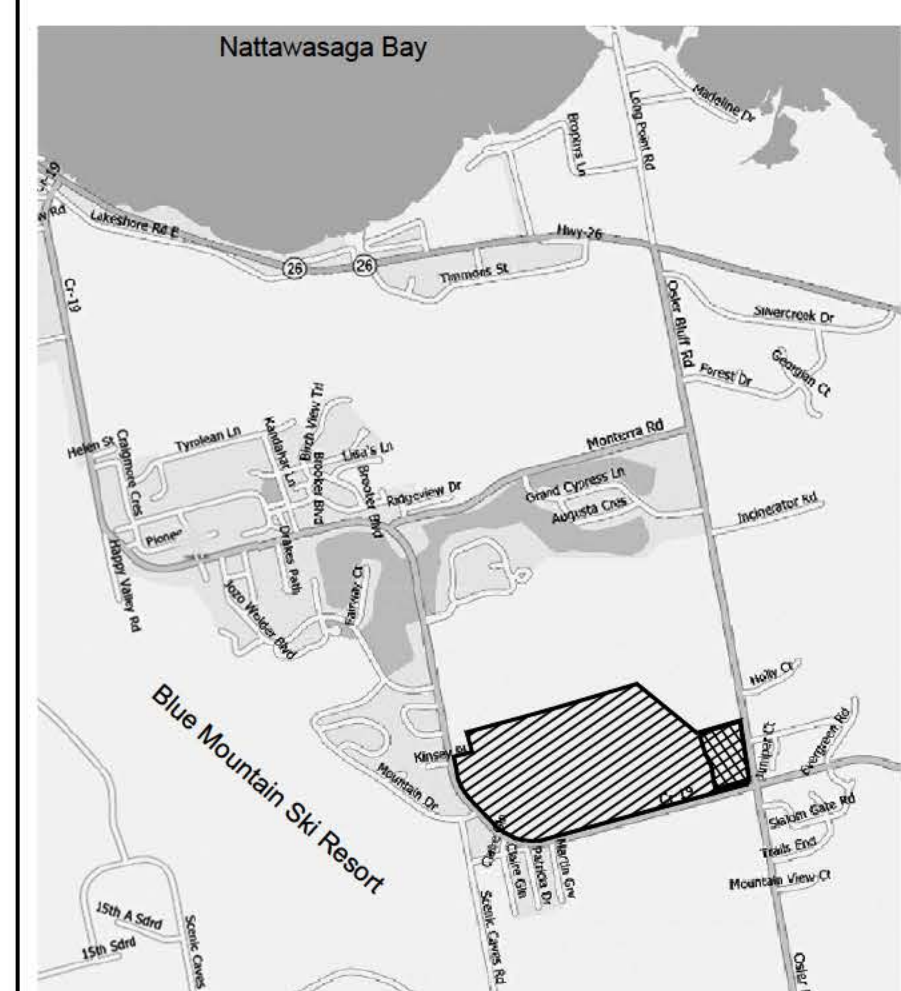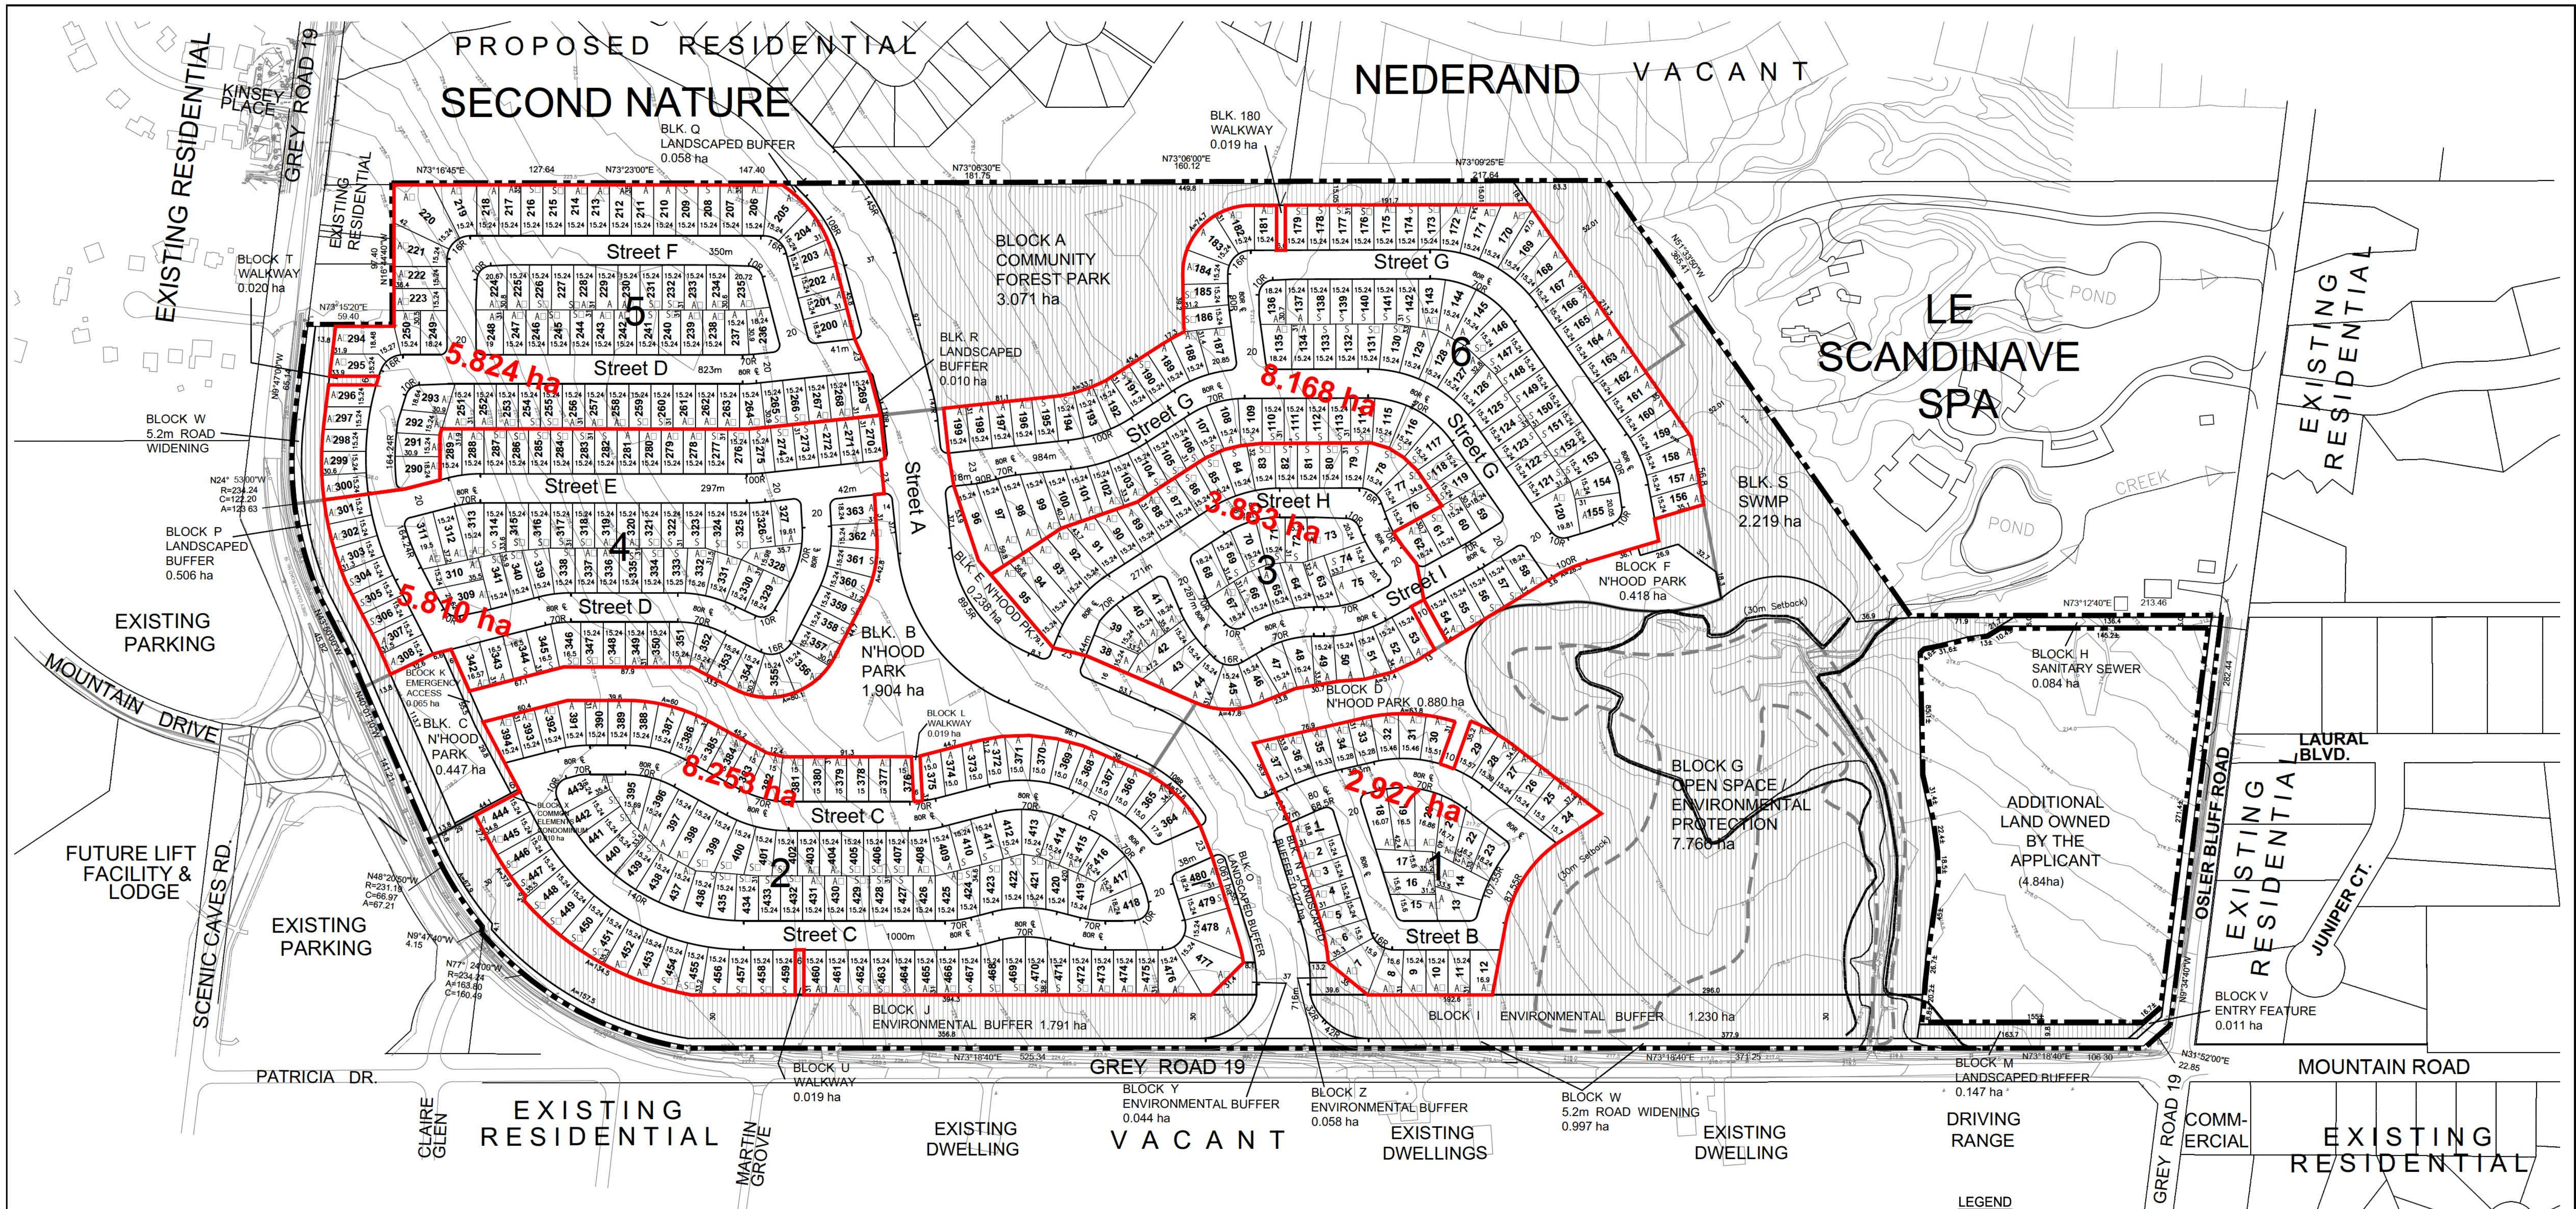

KEY PLAN

Subject Property

Additional Land Owned by the Applicant

NOTES

All dimensions are in metres.
All area measurements are computer generated.
All elevations refer to Geodetic Datum.
All existing buildings to be demolished.

ADDITIONAL INFORMATION REQUIRED UNDER SECTION 51(17) OF THE PLANNING ACT

- C. Additional land owned by the applicant as is shown on the key plan.
- D. Residential Singles, Semi-detached, Sanitary Sewer, Community Forest Park, N'hood Park, Environmental Protection / Open Space, Environmental Buffer, Landscaped Buffer, SWMP, Walkway, Entry Feature, 5.2m Road Widening & Roads.
- H. Piped water to be provided.
- I. Clay loam soil.
- K. Sanitary & storm sewers to be provided.

SURVEYOR'S CERTIFICATE

I hereby certify that the boundaries of the land to be subdivided as shown on this plan, and their relationship to the adjacent land are accurately and correctly shown.

SEE ORIGINAL SUBMISSION

Signature _____ Day _____ Month _____ Year _____
Paul R. Thomsen O.L.S., Zubek, Enno Patten & Thomsen Ltd., Collingwood

OWNER'S AUTHORIZATION

I/we, WINDFALL LP

being the registered owner(s) of the subject lands hereby authorize **BOUSFIELDS INC.** to prepare and submit a draft plan of subdivision for approval.

SEE ORIGINAL SUBMISSION

Signature _____ Day _____ Month _____ Year _____

AREA TABLE

Residential Singles	0.785-132cp dated December 17, 2020	17.004
Residential Semi-detached	Lot 1-179, 181-480	9.019
Community Forest Park	Block A	3.071
N'hood Park	Blocks B-E, F	3.887
Common Elements Condominium	Block X	0.010
Open Space / Environmental Protection	Block G	7.760
Sanitary Sewer	Block H	0.084
Environmental Buffer	Blocks L, U, Y, Z	3.123
Landscaped Buffer	Blocks M-R	0.909
SWMP	Block S	2.219
Walkway	Blocks T, U, 190	0.077
Entry Feature	Block V	0.011
5.2m Road Widening	Block W	0.997
Emergency Access	Block K	0.065
Roads		11.687
TOTAL		59.929 ha ±

ROADS

37m R.O.W.	716 m	2.272
23m R.O.W.	223 m	0.524
20m R.O.W.	4,405 m	8.891
TOTAL	5,344 m	11.687 ha

UNIT COUNT

	PHASE 1	PHASE 2	PHASE 3	PHASE 4	PHASE 5	PHASE 6	TOTAL
15.24m Single	A	37	67	32	42	63	299
7.62m Semi-detached	S	0	100	34	82	36	360
Medium Density	0	0	0	0	0	0	0
TOTAL	37	167	66	124	99	166	659 units

DENSITY PER PHASE

Phase	Units	Area (ha)	Density
1	37	2.927	12.64 nuph
2	167	8.253	20.24 nuph
3	66	3.883	17.00 nuph
4	124	5.610	21.34 nuph
5	99	5.924	17.00 nuph
6	166	5.168	20.32 nuph
TOTAL	659	34.865 ha	
Crosswings			
TOTAL		37.583 ha	
GROSS DENSITY			
Windfall		59.929 ha	
Enviro		10.889 ha	
TOTAL		49.040 ha	
Total Units		659	
NET DENSITY			13.44 nuph

LEGEND

- Boundary of Subdivision
- Additional Land Owned
- Wetland Limit
- 100 Year Floodline
- Regional Floodline
- To Be Conveyed To Town
- Homeowners Association



REVISION TABLE

Date	Drawing No.	Description
1. August 24, 2011	0765-111dp	Submitted Draft Plan
2. January 9, 2012	0765-114dp	Revised Draft Plan
3. March 19, 2012	0765-116dp	Revised Draft Plan
4. June 28, 2016	0765-125dp	Revised Draft Plan
5. June 15, 2020	0765-130dp	Revised Draft Plan
6. Dec. 17, 2020	0765-132dp	Revised Draft Plan



42T-2010-03

REVISED DRAFT PLAN OF PROPOSED SUBDIVISION
PART OF LOT 16, CONCESSION 1,
FORMERLY GEOGRAPHIC TOWNSHIP OF COLLINGWOOD
TOWN OF THE BLUE MOUNTAINS,
COUNTY OF GREY

BOUSFIELDS INC.

3 Church Street, Suite 200
Toronto, Ontario M5E 1M2
Phone (416) 947-9744
Fax (416) 947-0781
e-mail drafting@bousfields.ca

1:2000 December 17, 2020 0765-132dp
Scale Date Drawing Number

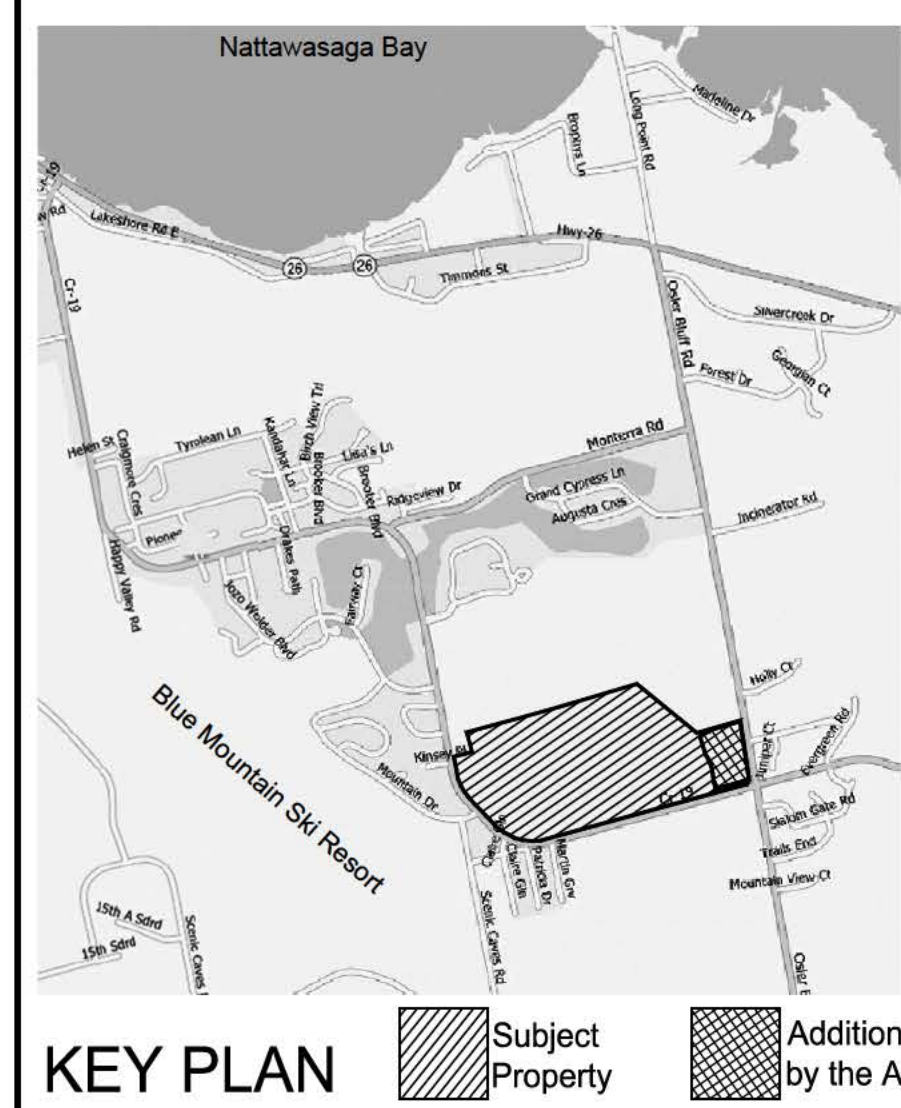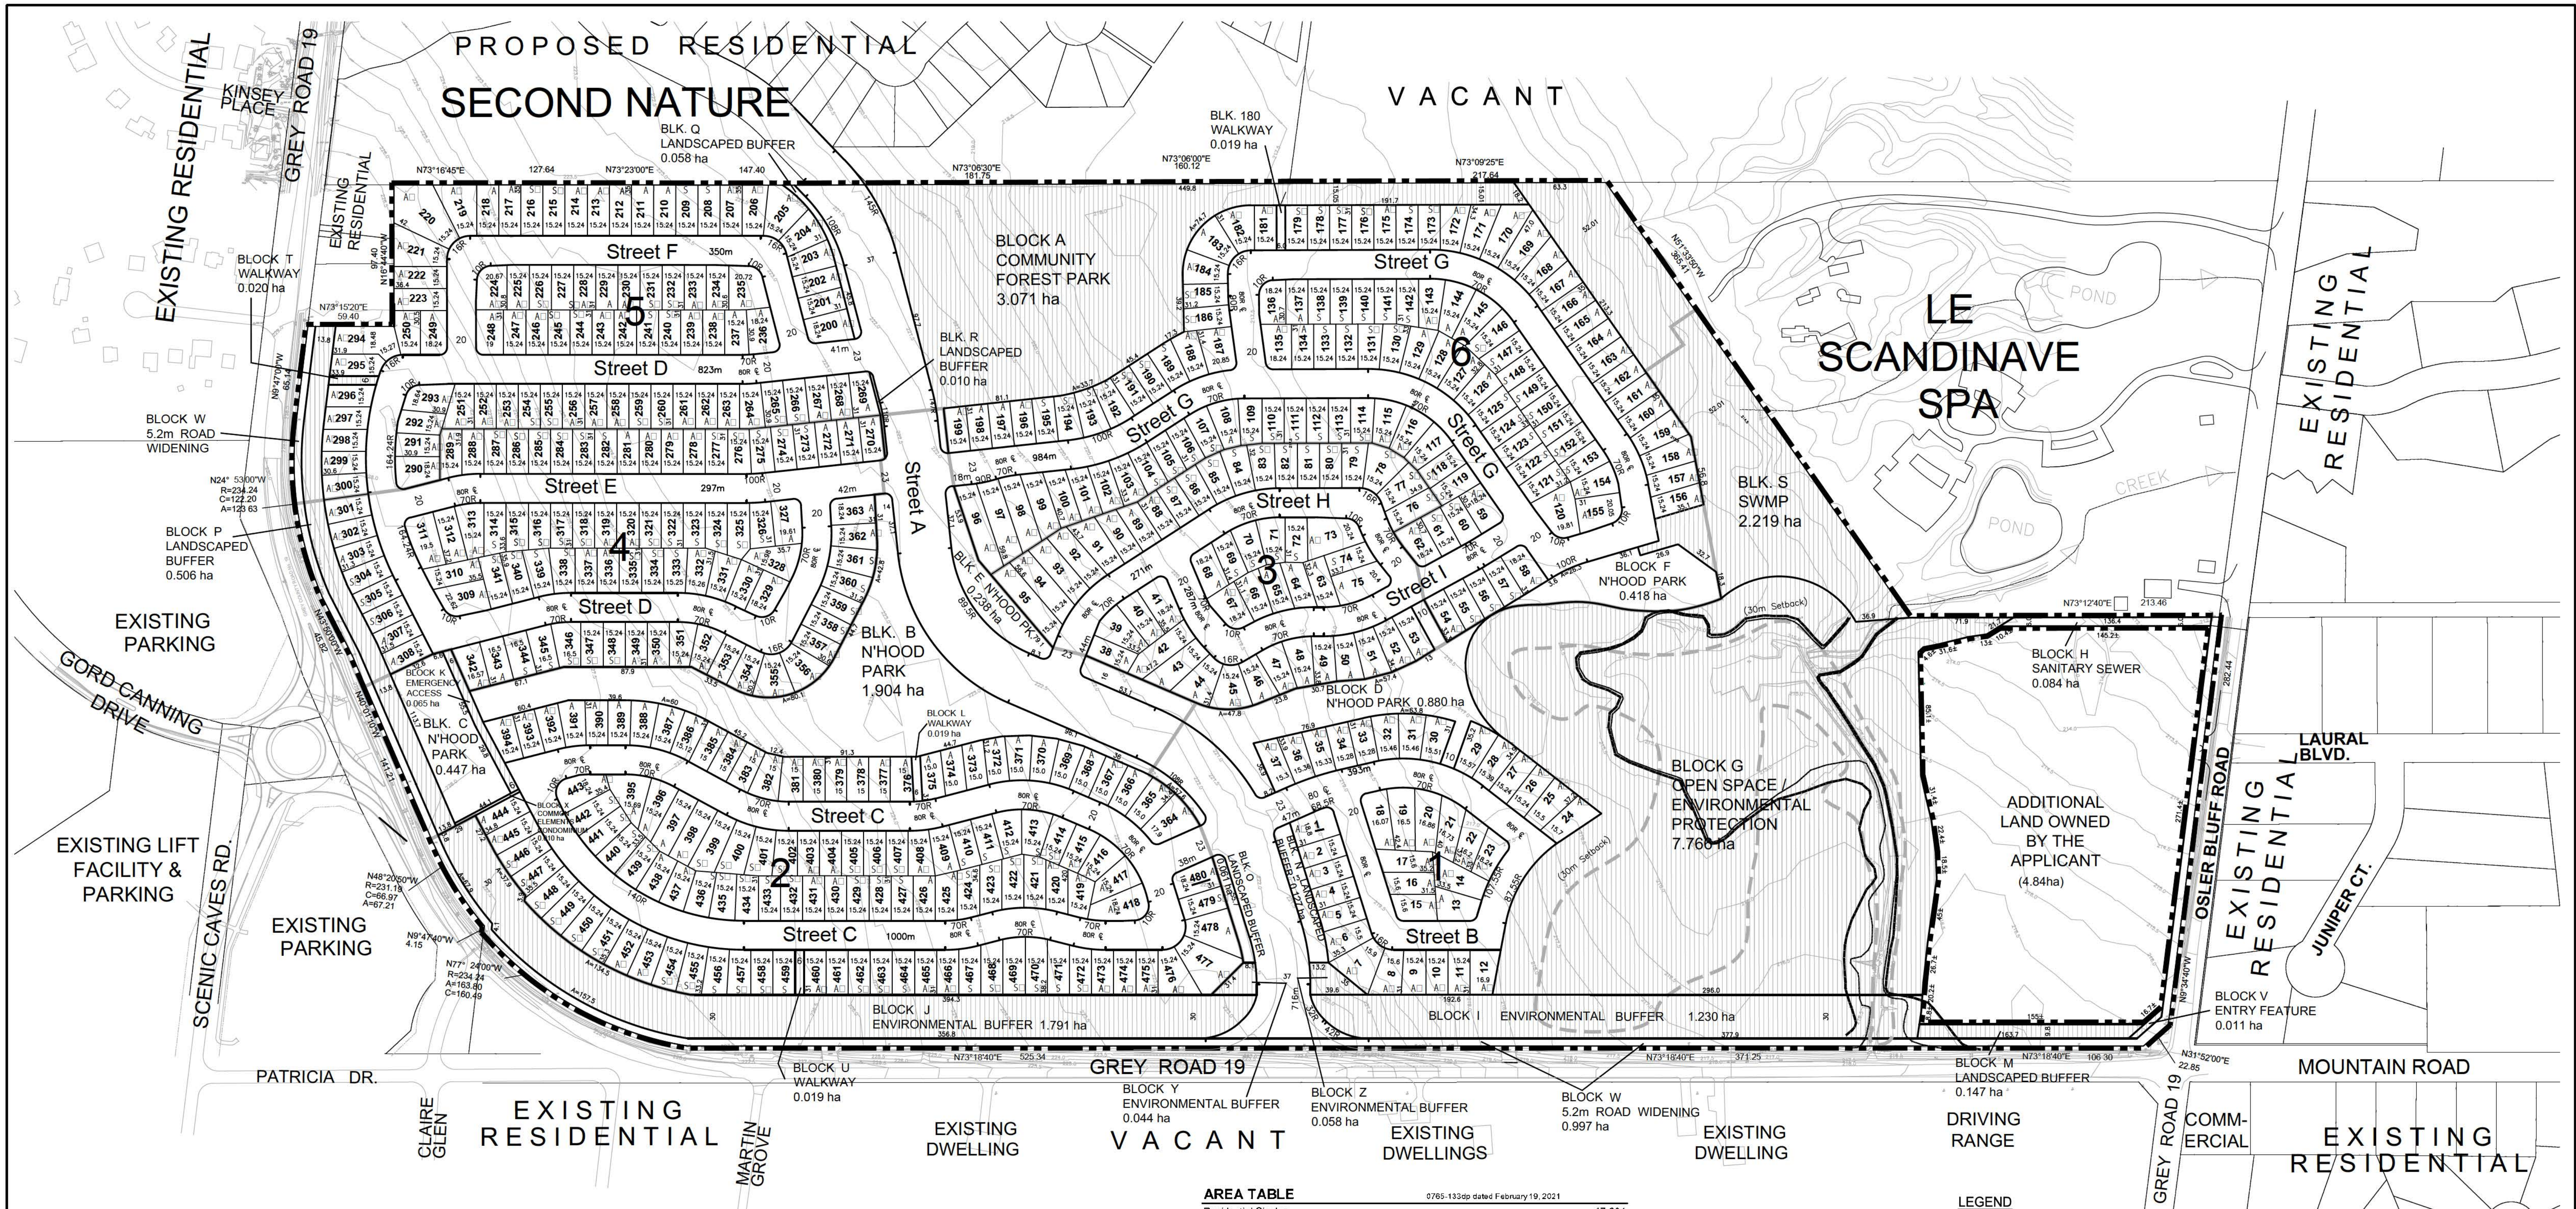

NOTES

All dimensions are in metres.
All area measurements are computer generated.
All elevations refer to Geodetic Datum.
All existing buildings to be demolished.

ADDITIONAL INFORMATION REQUIRED UNDER SECTION 51(17) OF THE PLANNING ACT

- C. Additional land owned by the applicant as is shown on the key plan.
- D. Residential Singles, Semi-detached, Sanitary Sewer, Community Forest Park, N'hood Park, Environmental Protection / Open Space, Environmental Buffer, Landscaped Buffer, SWMP, Walkway, Entry Feature, 5.2m Road Widening & Roads.
- H. Piped water to be provided.
- I. Clay loam soil.
- K. Sanitary & storm sewers to be provided.

SURVEYOR'S CERTIFICATE

I hereby certify that the boundaries of the land to be subdivided as shown on this plan, and their relationship to the adjacent land are accurately and correctly shown.

SEE ORIGINAL SUBMISSION

Signature Day Month Year
Paul R. Thomson O.L.S., Zubek, Enno Patten & Thomson Ltd., Collingwood

OWNER'S AUTHORIZATION

I/we, WINDFALL LP

being the registered owner(s) of the subject lands hereby authorize **BOUSFIELDS INC.** to prepare and submit a draft plan of subdivision for approval.

SEE ORIGINAL SUBMISSION

Signature Day Month Year

AREA TABLE

Residential Singles	0.765-133dp dated February 19, 2021	17.004
Residential Semi-detached	Lots 1-179, 181-480	9.019
Community Forest Park	Block A	3.071
N'hood Park	Blocks B-E, F	3.887
Common Elements Condominium	Block X	0.010
Open Space / Environmental Protection	Block G	7.766
Sanitary Sewer	Block H	0.084
Environmental Buffer	Blocks J, Y, Z	3.123
Landscaped Buffer	Blocks M-R	0.909
SWMP	Block S	2.219
Walkway	Blocks L, T, U, V	0.077
Entry Feature	Block W	0.011
5.2m Road Widening	Block W	0.997
Emergency Access	Block K	0.065
Roads		11.687
TOTAL		59.929 ha ±

ROADS

37m R.O.W.	7.6 m	2.272
23m R.O.W.	228 m	0.524
20m R.O.W.	4,405 m	8.891
TOTAL	5,349 m	11.687 ha

UNIT COUNT

	PHASE 1	PHASE 2	PHASE 3	PHASE 4	PHASE 5	PHASE 6	TOTAL
15.24m Single	A	37	67	32	42	63	299
7.62m Semi-detached	S	0	100	34	82	35	380
Medium Density		0	0	0	0	0	0
TOTAL	37	167	66	124	99	166	659

LEGEND

- Boundary of Subdivision
- Additional Land Owned
- Wetland Limit
- 100 Year Floodline
- Regional Floodline
- To Be Conveyed To Town
- Homeowners Association





REVISION TABLE

Date	Drawing No.	Description
1. August 24, 2011	0765-111dp	Submitted Draft Plan
2. January 9, 2012	0765-114dp	Revised Draft Plan
3. March 19, 2012	0765-116dp	Revised Draft Plan
4. June 28, 2016	0765-125dp	Revised Draft Plan
5. February 19, 2021	0765-133dp	Revised Draft Plan
6.		

42T-2010-03

REVISED DRAFT PLAN OF PROPOSED SUBDIVISION
PART OF LOT 16, CONCESSION 1,
FORMERLY GEOGRAPHIC TOWNSHIP OF COLLINGWOOD
TOWN OF THE BLUE MOUNTAINS,
COUNTY OF GREY

BOUSFIELDS INC.
3 Church Street, Suite 200
Toronto, Ontario M5E 1M2
Phone (416) 947-9744
Fax (416) 947-0781
e-mail drafting@bousfields.ca

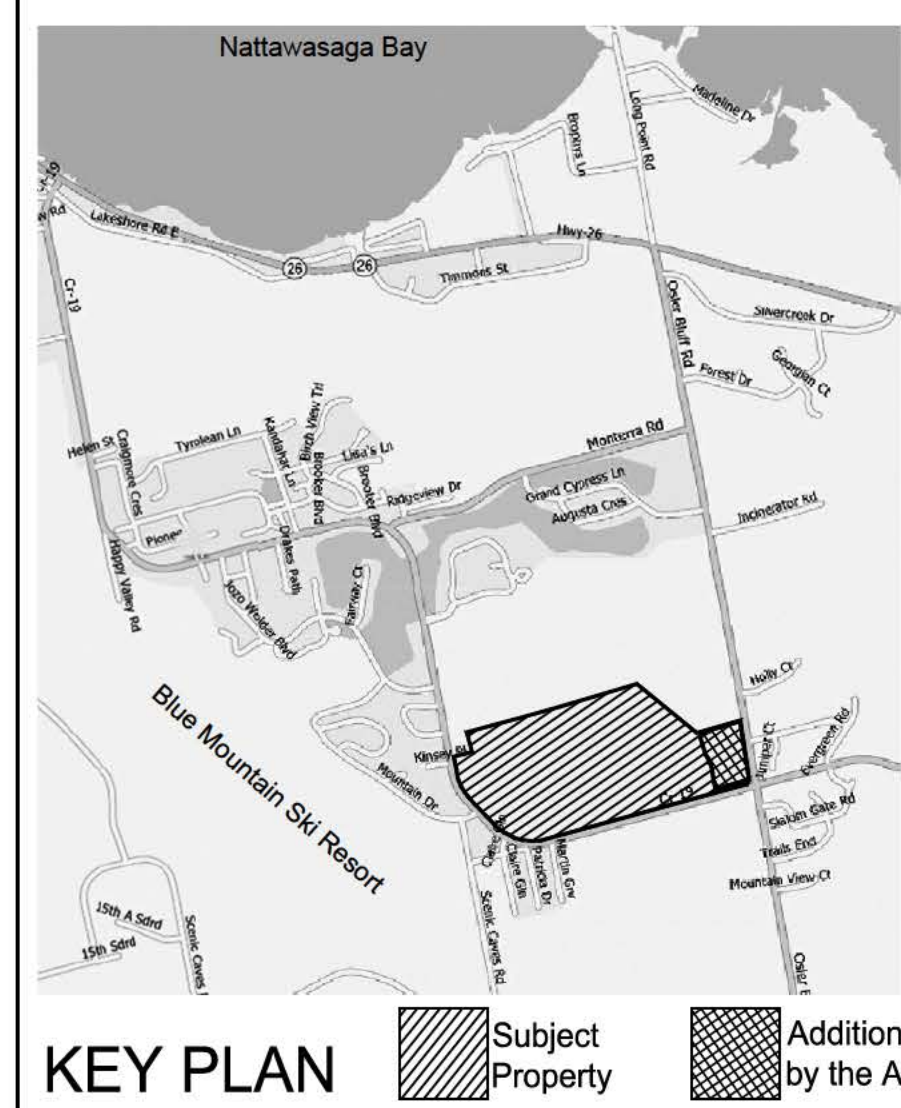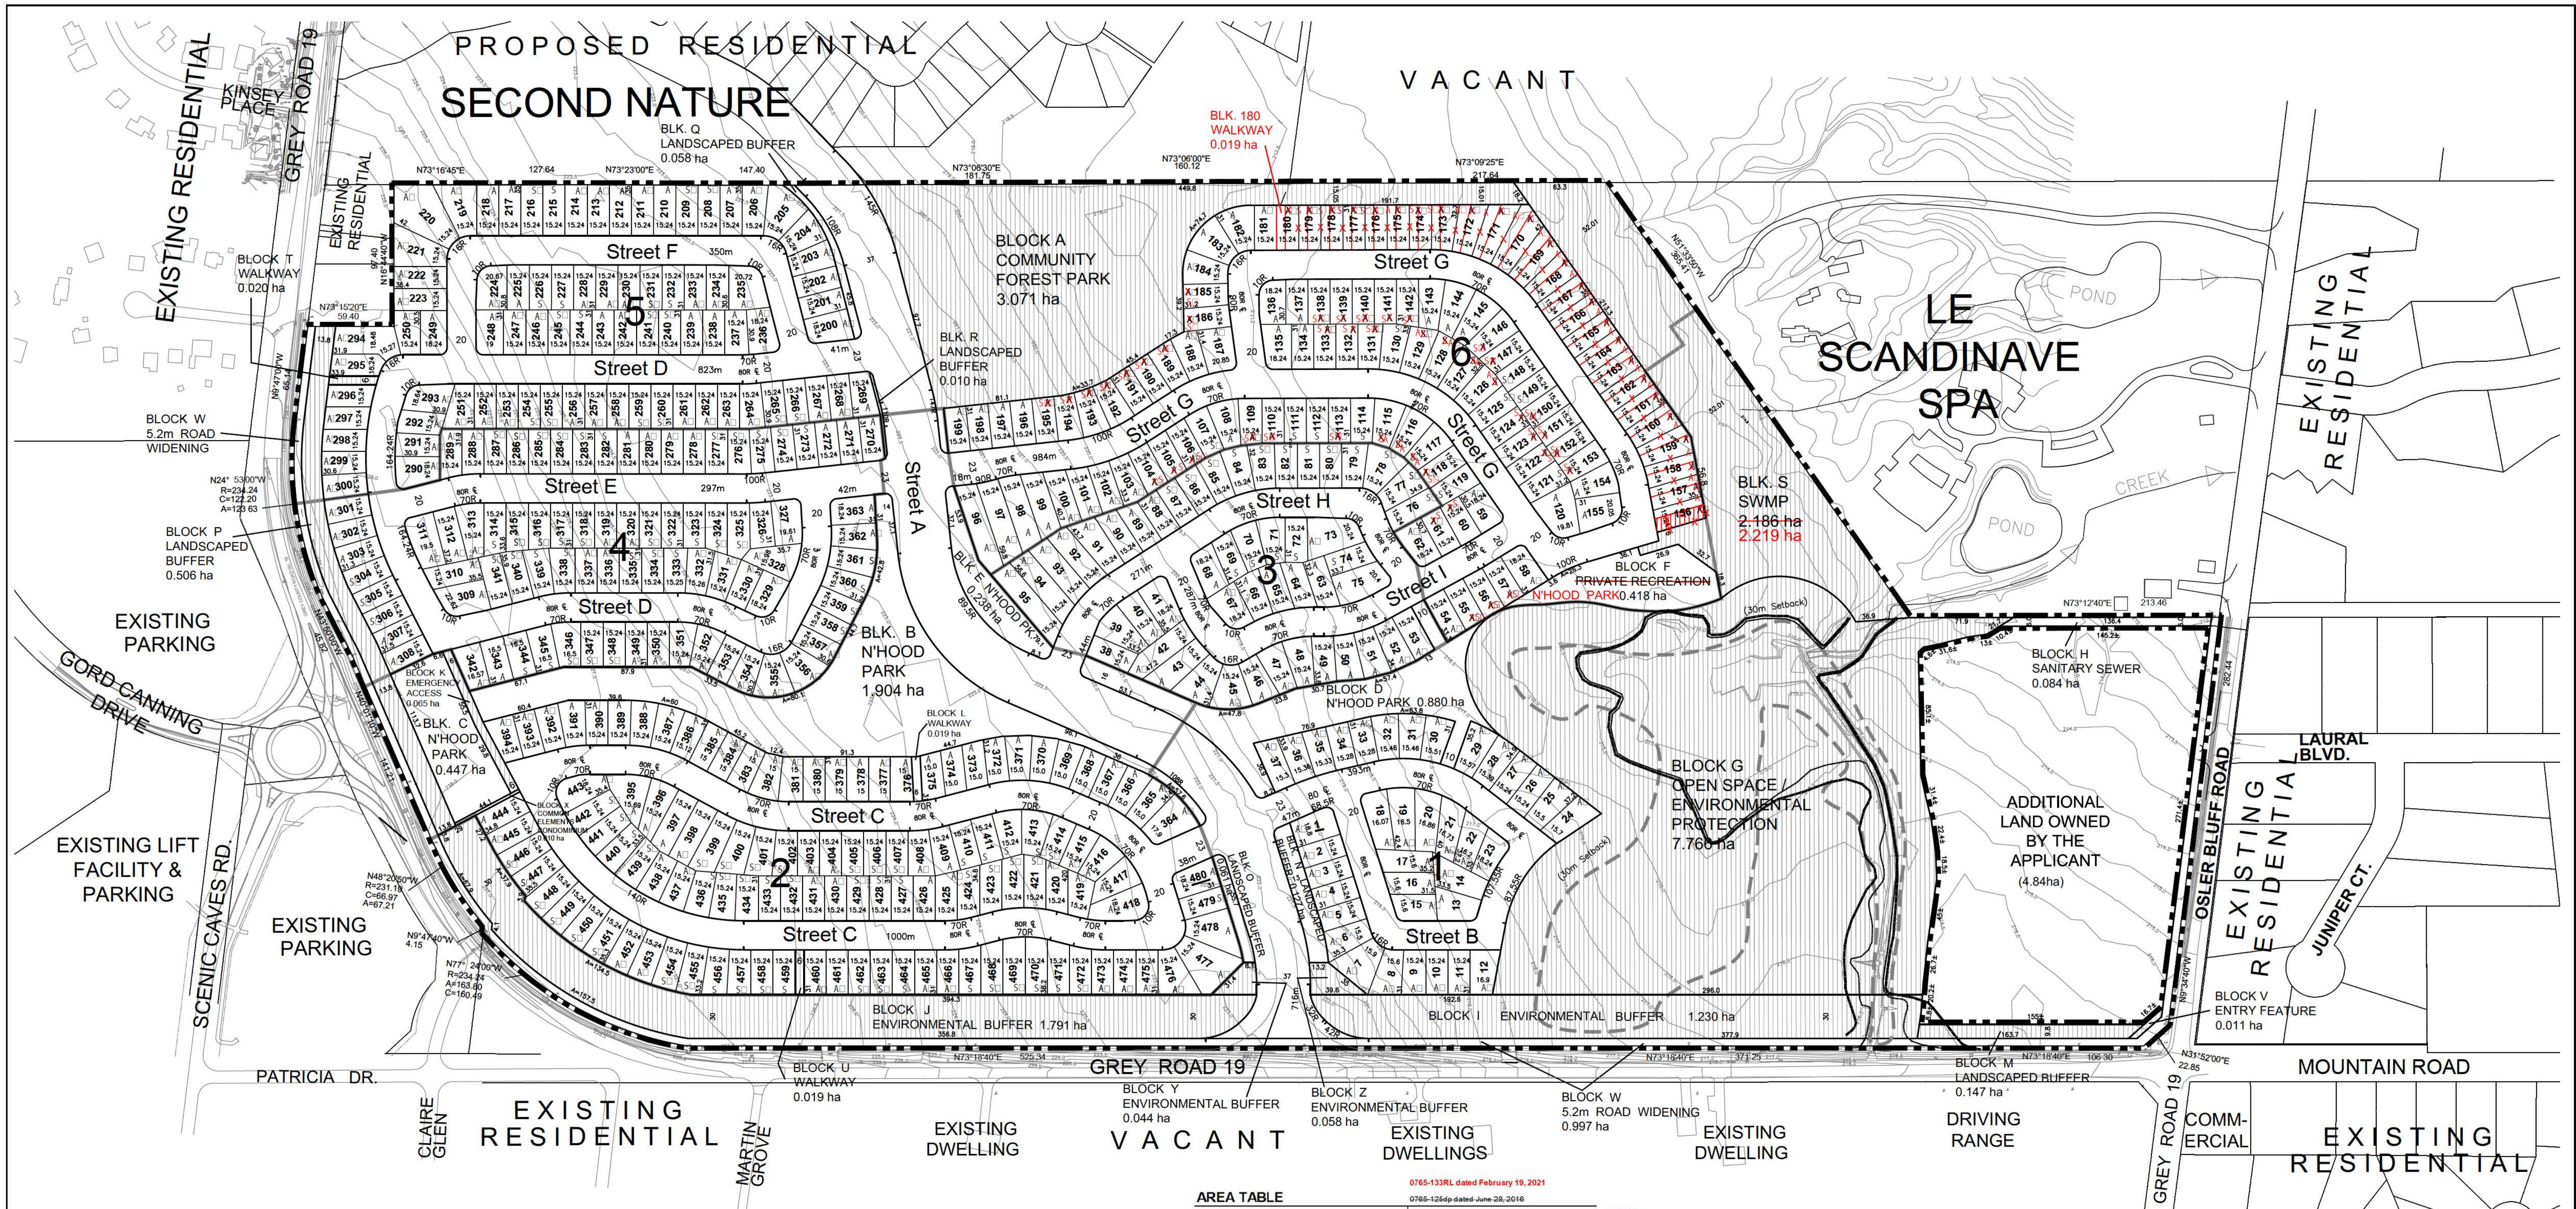

NOTES

All dimensions are in metres.
All area measurements are computer generated.
All elevations refer to Geodetic Datum.
All existing buildings to be demolished.

ADDITIONAL INFORMATION REQUIRED UNDER SECTION 51(17) OF THE PLANNING ACT

- C. Additional land owned by the applicant as is shown on the key plan.
- D. Residential Singles, Semi-detached, Sanitary Sewer, Community Forest Park, N'hood Park, Private Recreation, Environmental Protection / Open Space, Environmental Buffer, Landscaped Buffer, SWMP, Walkway, Entry Feature, 5.2m Road Widening & Roads.
- H. Piped water to be provided.
- I. Clay loam soil.
- K. Sanitary & storm sewers to be provided.

SURVEYOR'S CERTIFICATE

I hereby certify that the boundaries of the land to be subdivided as shown on this plan, and their relationship to the adjacent land are accurately and correctly shown.

SEE ORIGINAL SUBMISSION

Signature Day Month Year
Paul R. Thomson O.L.S. Zubek, Enno Patten & Thomson Ltd., Collingwood

OWNER'S AUTHORIZATION

I/we, WINDFALL LP

being the registered owner(s) of the subject lands hereby authorize **BOUSFIELDS INC.** to prepare and submit a draft plan of subdivision for approval.

SEE ORIGINAL SUBMISSION

Signature Day Month Year

AREA TABLE

Residential Singles	Lots 1-480	19,720	17,004
Residential Semi-detached	Lots 1-179, 181-480	6,355	9,019
Community Forest Park	Block A	3,071	
N'hood Park	Blocks B-E	3,469	
Common Elements Condominium	Block X	0,010	
Private Recreation	Block F	0,418	
Open Space / Environmental Protection	Block G	7,760	
Sanitary Sewer	Block H	0,084	
Environmental Buffer	Blocks I, J, Y, Z	3,123	
Landscaped Buffer	Blocks M-R	0,909	
SWMP	Block S	2,186	2,219
Walkway	Blocks L, T-U, 180	0,058	0,077
Entry Feature	Block V	0,011	
5.2m Road Widening	Block W	0,997	
Emergency Access	Block K	0,065	
Roads		11,687	
TOTAL		59,929	ha ±

ROADS

37m R.O.W.	716 m	2,272
23m R.O.W.	228 m	0,524
20m R.O.W.	4,405 m	8,891
TOTAL	5,349 m	11,687

UNIT COUNT

	PHASE 1	PHASE 2	PHASE 3	PHASE 4	PHASE 5	PHASE 6	TOTAL
15.24m Single	37	67	32	42	63	103	344
7.62m Semi-detached	0	100	34	82	36	20	272
Medium Density	0	0	0	0	0	0	0
TOTAL	37	167	66	124	99	123	616

LEGEND

- Boundary of Subdivision
- Additional Land Owned
- Wetland Limit
- 100 Year Floodline
- Regional Floodline
- To Be Conveyed To Town
- Homeowners Association



REVISION TABLE

Date	Drawing No.	Description
1, August 24, 2011	0765-111dp	Submitted Draft Plan
2, January 9, 2012	0765-114dp	Revised Draft Plan
3, March 19, 2012	0765-116dp	Revised Draft Plan
4, June 28, 2016	0765-125dp	Revised Draft Plan
5, February 19, 2021	0765-133RL	Revised Draft Plan

42T-2010-03

REVISED DRAFT PLAN OF PROPOSED SUBDIVISION
PART OF LOT 16, CONCESSION 1,
FORMERLY GEOGRAPHIC TOWNSHIP OF COLLINGWOOD
TOWN OF THE BLUE MOUNTAINS,
COUNTY OF GREY

BOUSFIELDS INC.

3 Church Street, Suite 200
Toronto, Ontario M5E 1M2
Phone (416) 947-9744
Fax (416) 947-0781
e-mail drafting@bousfields.ca

1:2000
Scale



February 19, 2021
Date

0765-133RL
Drawing Number

PROPOSED RESIDENTIAL
SECOND NATURE

NEDERLAND VACANT

LE
SCANDINAVE
SPA

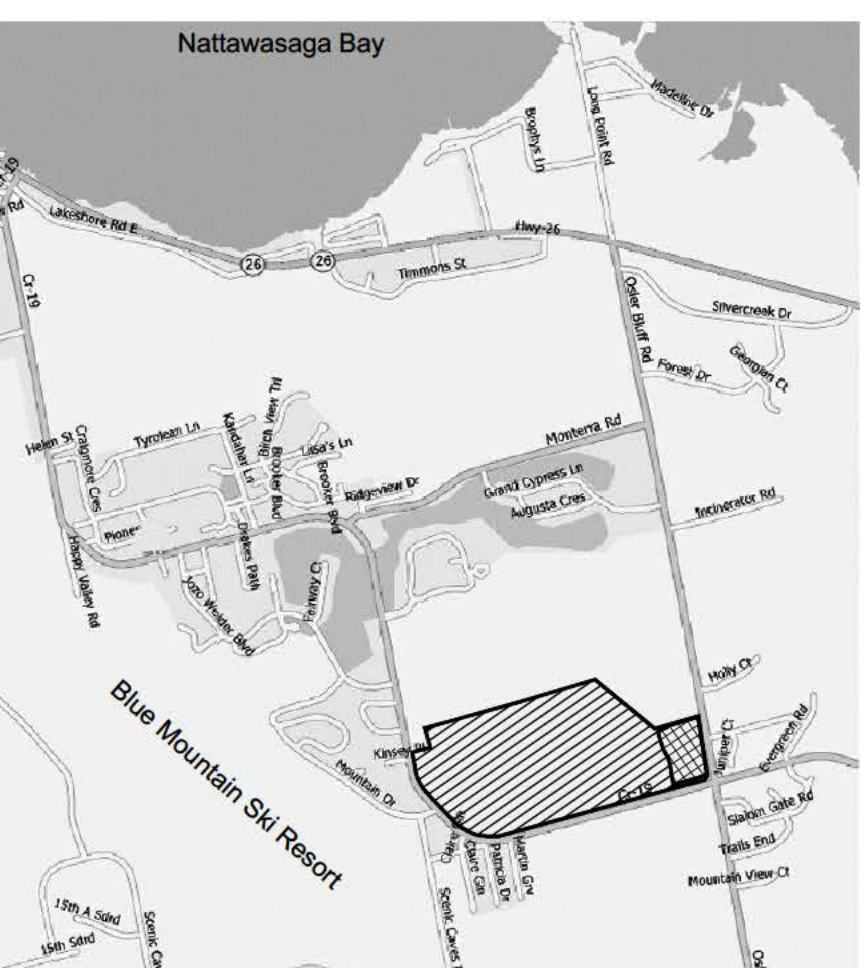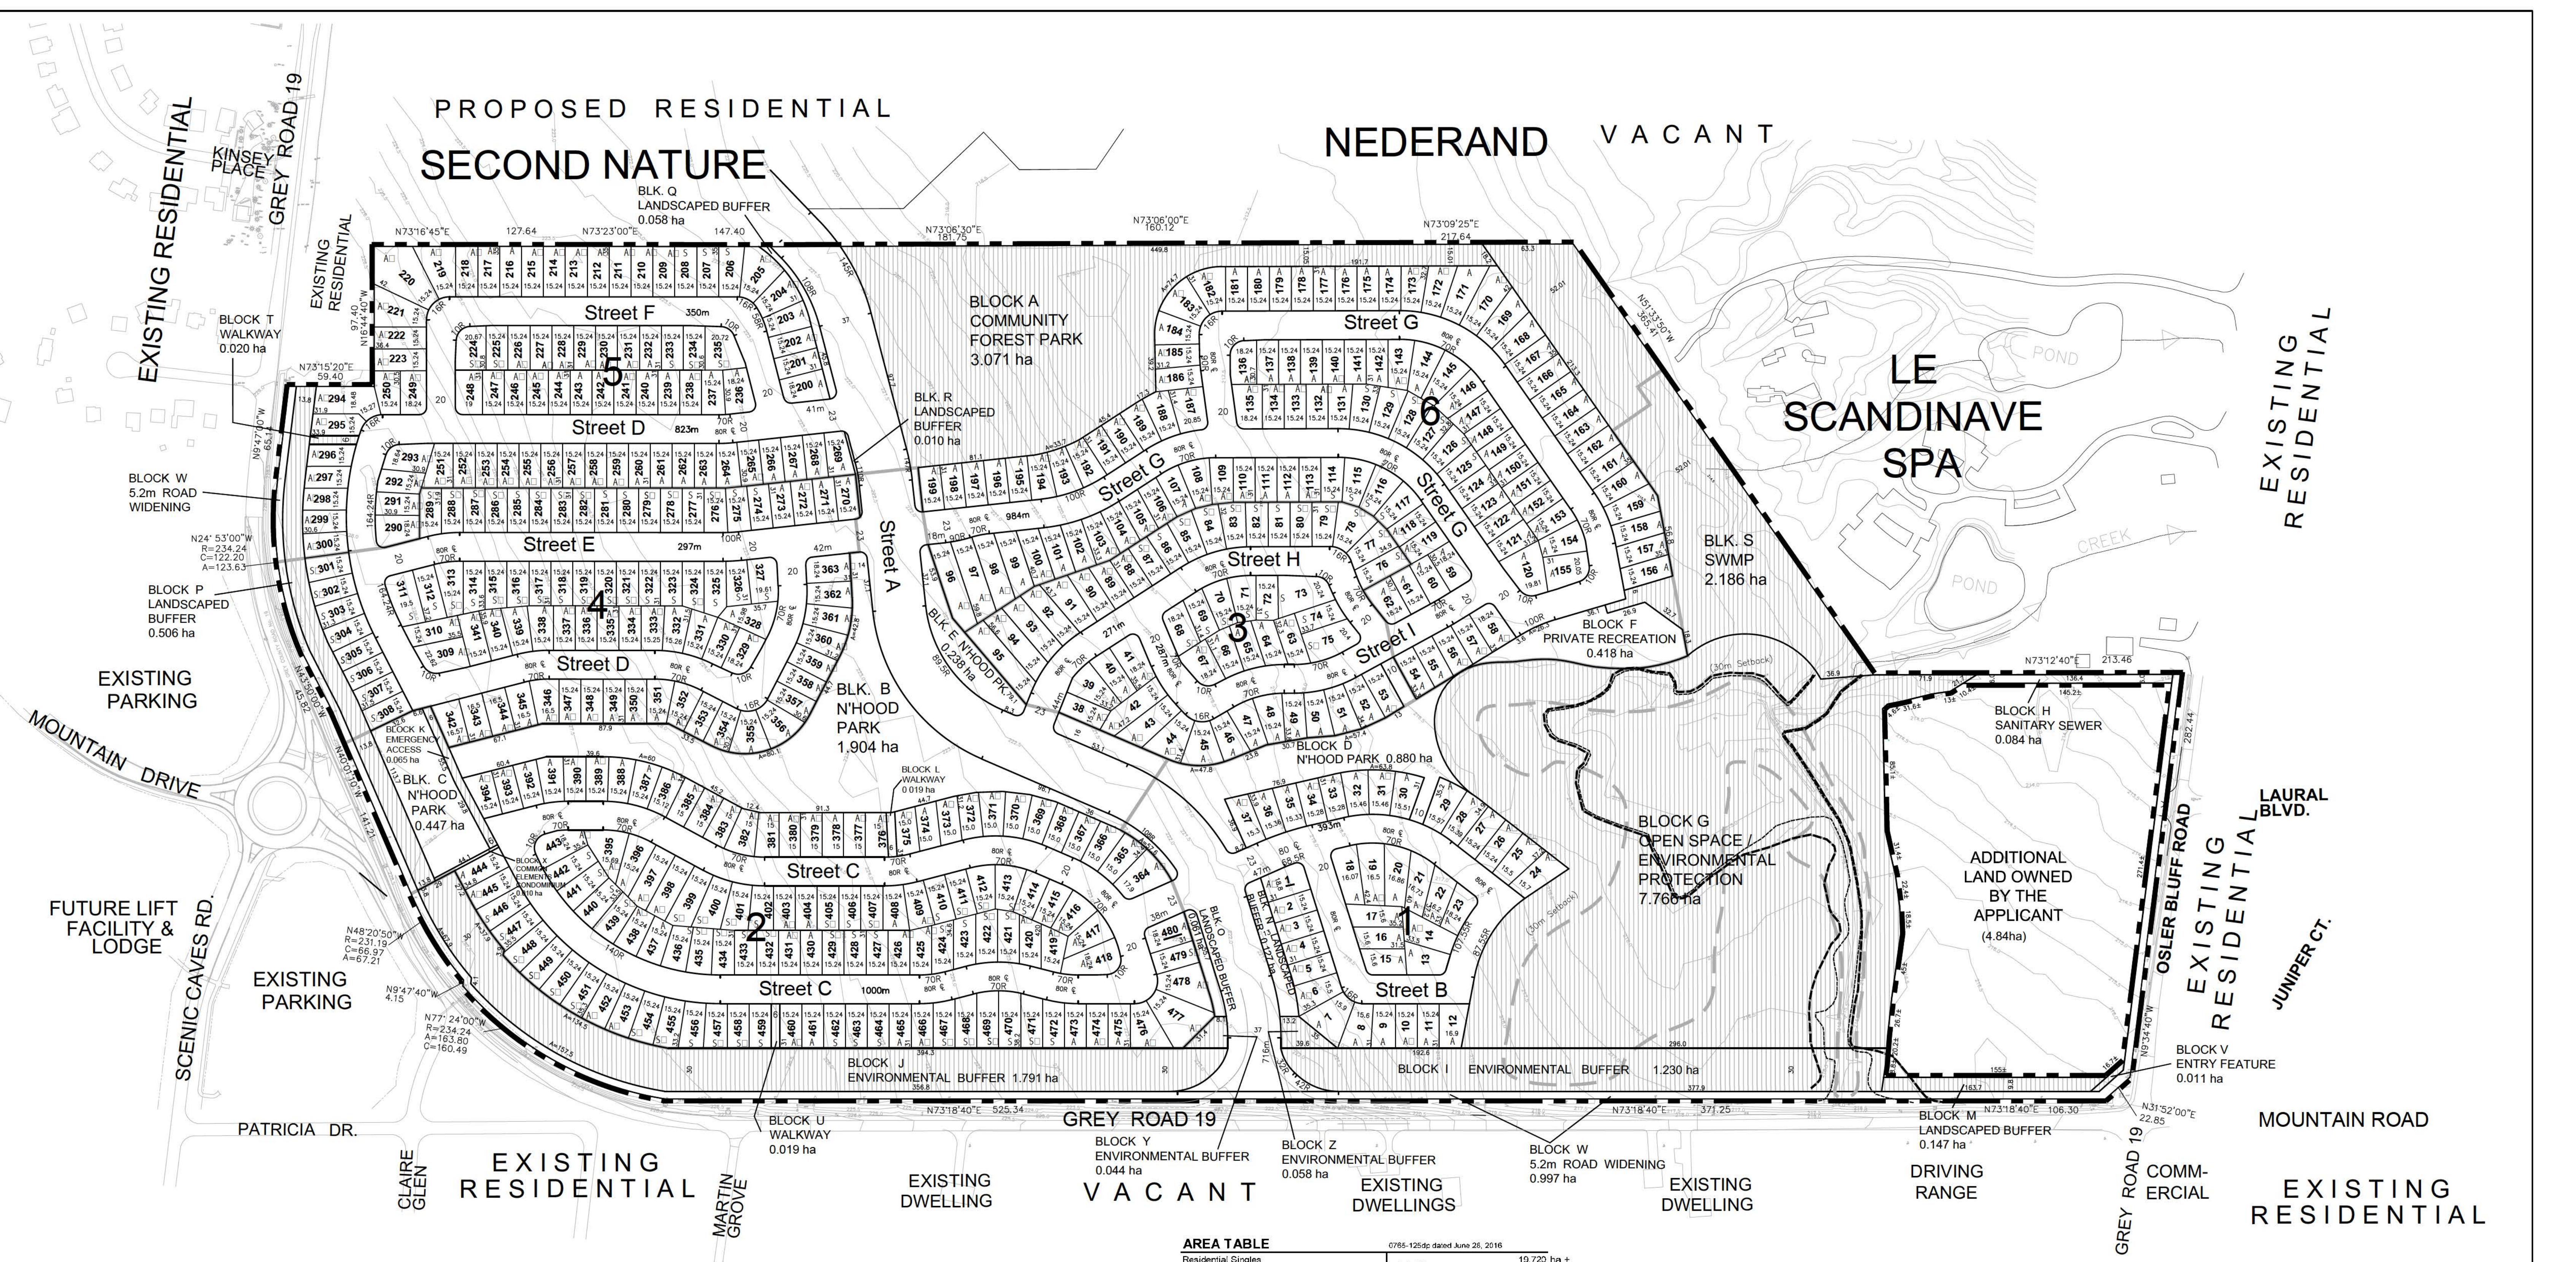

KEY PLAN

Subject Property

Additional Land Owned by the Applicant

NOTES

All dimensions are in metres.

All area measurements are computer generated.

All elevations refer to Geodetic Datum.

All existing buildings to be demolished.

ADDITIONAL INFORMATION REQUIRED UNDER SECTION 51(17) OF THE PLANNING ACT

C. Additional land owned by the applicant as is shown on the key plan.

D. Residential Singles, Semi-detached, Sanitary Sewer, Community Forest Park, N'hood Park, Private Recreation, Environmental Protection / Open Space, Environmental Buffer, Landscaped Buffer, SWMP, Walkway, Entry Feature, 5.2m Road Widening & Roads.

H. Piped water to be provided.

I. Clay loam soil.

K. Sanitary & storm sewers to be provided.

SURVEYOR'S CERTIFICATE

I hereby certify that the boundaries of the land to be subdivided as shown on this plan, and their relationship to the adjacent land are accurately and correctly shown.

SEE ORIGINAL SUBMISSION

Signature: _____ Day: _____ Month: _____ Year: _____

Paul R. Thomson O.L.S., Zubek, Erno Patten & Thomson Ltd., Collingwood

OWNER'S AUTHORIZATION

I/we, WINDFALL LP

being the registered owner(s) of the subject lands hereby authorize **BOUSFIELDS INC.** to prepare and submit a draft plan of subdivision for approval.

SEE ORIGINAL SUBMISSION

Signature: _____ Day: _____ Month: _____ Year: _____

AREA TABLE		0765-125dp dated June 28, 2016
Residential Singles	Lots 1-480	19,720 ha ±
Residential Semi-detached		6,355
Community Forest Park	Block A	3,071
N'hood Park	Blocks B-E	3,469
Common Elements Condominium	Block X	0,010
Private Recreation	Block F	0,418
Open Space / Environmental Protection	Block G	7,768
Sanitary Sewer	Block H	0,084
Environmental Buffer	Blocks L, J, Y, Z	3,123
Landscaped Buffer	Blocks M-R	0,909
SWMP	Block S	2,186
Walkway	Blocks L-T-U	0,058
Entry Feature	Block V	0,011
5.2m Road Widening	Block W	0,997
Emergency Access	Block K	0,065
Roads		11,687
TOTAL		59,929 ha ±

ROADS		
37m R.O.W.	716 m	2,272
23m R.O.W.	228 m	0,524
20m R.O.W.	4,405 m	6,891
TOTAL	5,349 m	11,687 ha

UNIT COUNT		PHASE 1	PHASE 2	PHASE 3	PHASE 4	PHASE 5	PHASE 6	TOTAL
15.24m Single	A	37	67	29	42	73	103	351
7.62m Semi-detached	S	0	103	40	82	16	20	258
Medium Density		0	0	0	0	0	0	0
TOTAL		37	167	69	124	89	123	609 units

LEGEND

- Boundary of Subdivision
- Additional Land Owned
- - - Wetland Limit
- 100 Year Floodline
- Regional Floodline
- ▨ To Be Conveyed To Town
- Homeowners Association

REVISION TABLE

Date	Drawing No.	Description
1. August 24, 2011	0765-111dp	Submitted Draft Plan
2. January 9, 2012	0765-114dp	Revised Draft Plan
3. March 19, 2012	0765-116dp	Revised Draft Plan
4. June 28, 2016	0765-125dp	Revised Draft Plan

42T-2010-03

REVISED DRAFT PLAN OF
PROPOSED SUBDIVISION
PART OF LOT 16, CONCESSION 1,
FORMERLY GEOGRAPHIC TOWNSHIP OF
COLLINGWOOD
TOWN OF THE BLUE MOUNTAINS,
COUNTY OF GREY

BOUSFIELDS INC.

3 Church Street, Suite 200
Toronto, Ontario M5E 1M2
Phone (416) 947-9744
Fax (416) 947-0781
e-mail drafting@bousfields.ca

1:2000 June 28, 2016 0765-125dp

Scale Date Drawing Number