
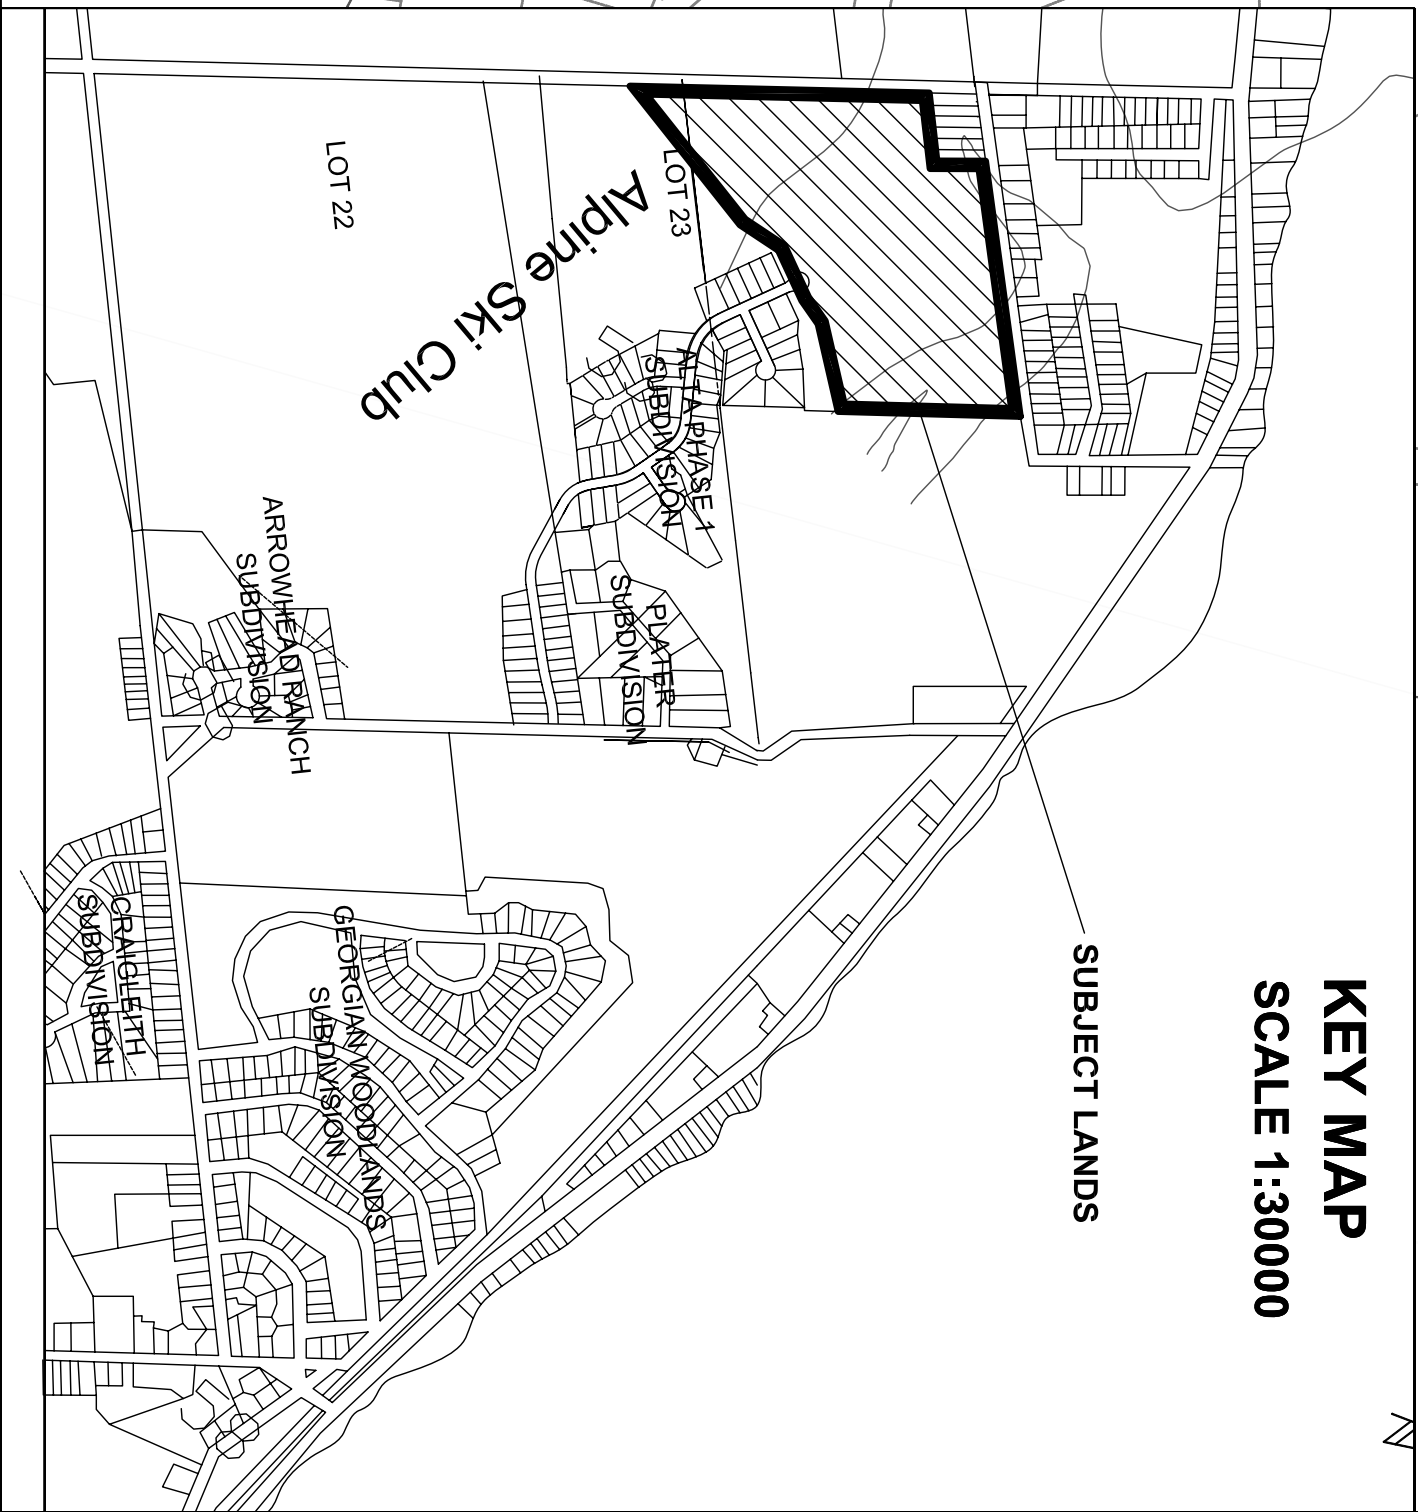


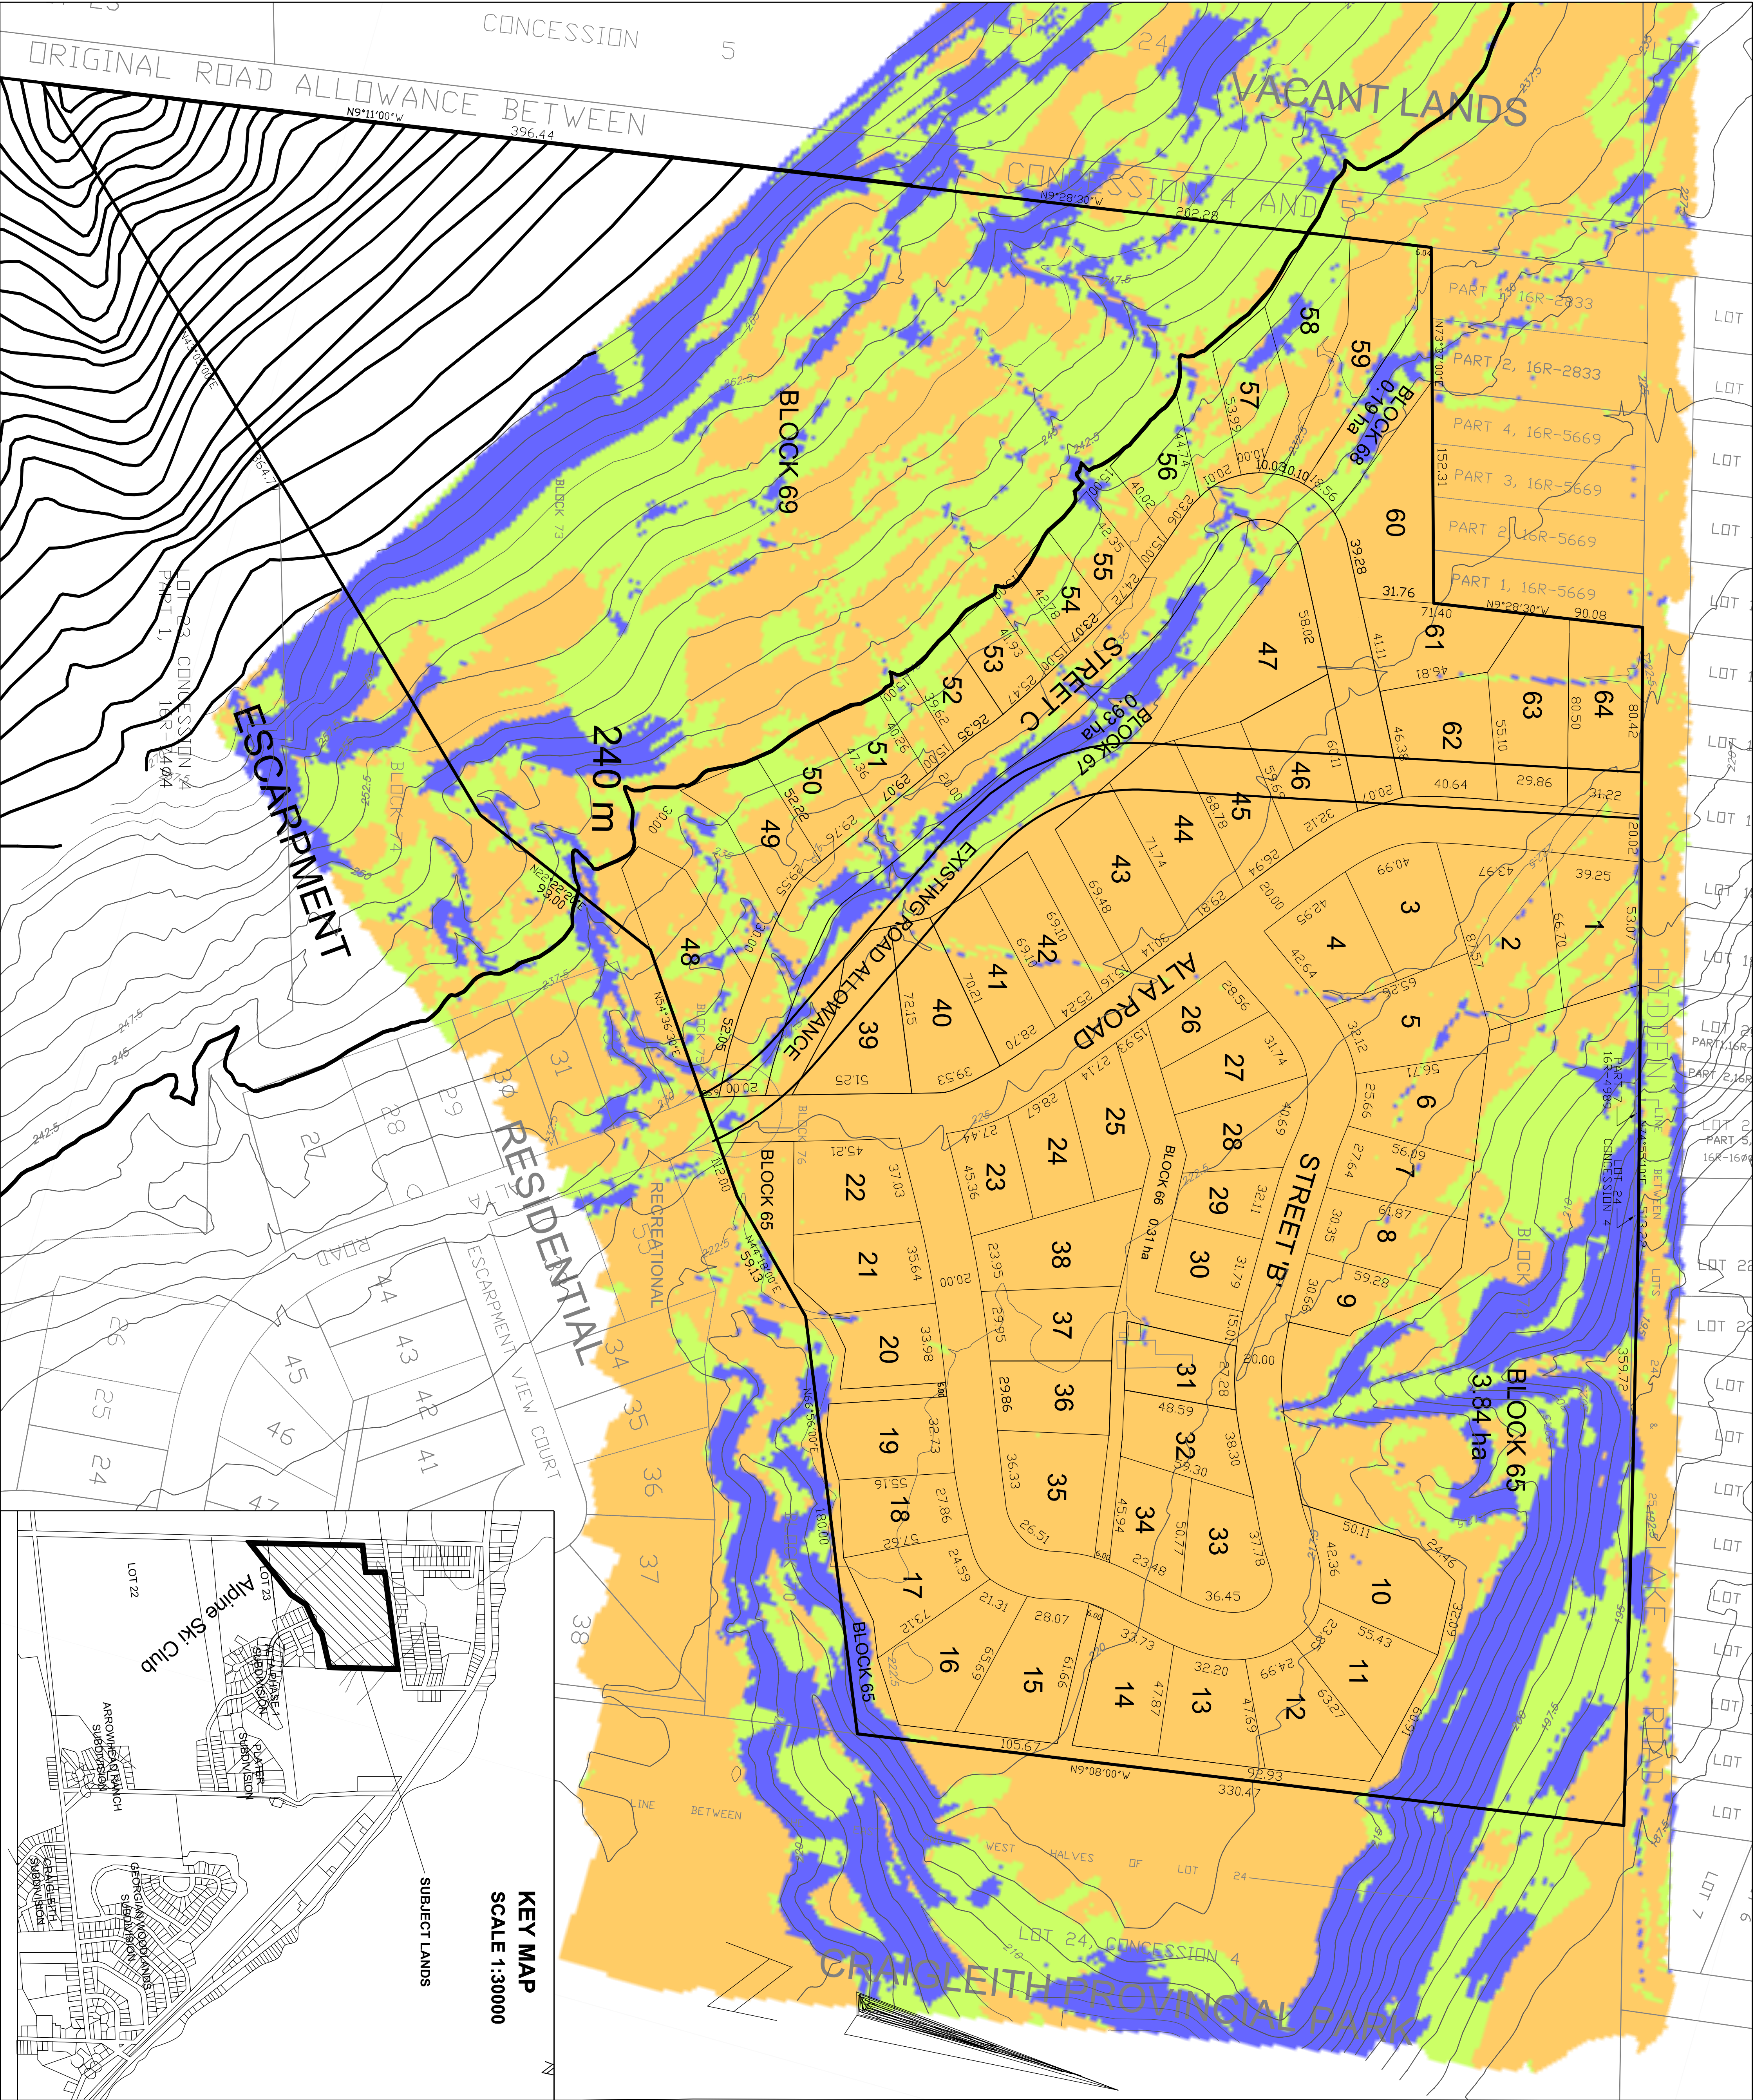

SLOPE ANALYSIS

LEGEND

Orange 0% - 15%
Green 15% - 25%
Blue > 25%

SCALE 1:3000 DRAWN BY: AP
JULY 24/2007

DCS D.C. Slade Consultants INC.
Planning & Development

243 HURONTARIO STREET, COLLINGWOOD, ON
705.444.1830