

KEY PLAN

REVISIONS TO 42T-95003
DRAFT PLAN OF SUBDIVISION OF
PART OF LOT 19
CONCESSION I
(FORMERLY TOWNSHIP OF COLLINGWOOD)
TOWN OF THE BLUE MOUNTAINS
COUNTY OF GREY

SCALE 1:1250

0 5 10 15 20 25 30 METRES
ZUBEK, EMO AND PATTEN LTD.
1998

METRIC
DISTANCES ON THIS PLAN ARE IN METRES AND CAN
BE CONVERTED TO FEET BY DIVIDING BY 0.3048

SURVEYOR'S CERTIFICATE

I CERTIFY THAT:
THE BOUNDARIES OF THE LANDS TO BE SUBDIVIDED AND
THEIR RELATIONSHIP TO THE ADJACENT LANDS ARE
ACCURATELY SHOWN ON THIS PLAN.

JANUARY 23, 1998

Lynn H. Patten O.L.S.
LYNN H. PATTEN
ONTARIO LAND SURVEYOR
COLLINGWOOD

OWNER'S CERTIFICATE

IT, ST. ANTON'S RESORTS LTD. HEREBY AUTHORIZES
THE SUBMISSION OF THE PROPOSED PLAN TO THE
MINISTRY OF MUNICIPAL AFFAIRS.

JANUARY 23, 1998



PER *Dennis Martinek*
DENNIS MARTINEK
AUTHORIZED SIGNING OFFICER
I HAVE THE AUTHORITY TO BIND THIS CORPORATION

ADDITIONAL INFORMATION REQUIRED
UNDER SECTION 51(2) OF THE
PLANNING ACT.

- A. AS SHOWN
- B. AS SHOWN
- C. AS SHOWN
- D. LOTS 1-23 SINGLE FAMILY, BLOCK 24 PARKLAND
- E. AS SHOWN
- F. AS SHOWN
- G. AS SHOWN
- H. MUNICIPAL WATER SUPPLY
- I. CLAY LOAM
- J. AS SHOWN
- K. MUNICIPAL SANITARY SEWERS
- L. AS SHOWN

NOTES

TOTAL SITE AREA = 4.864 ha.
BLOCK 24 AREA = 1.965 ha.
AREA OF STREETS = 0.858 ha.

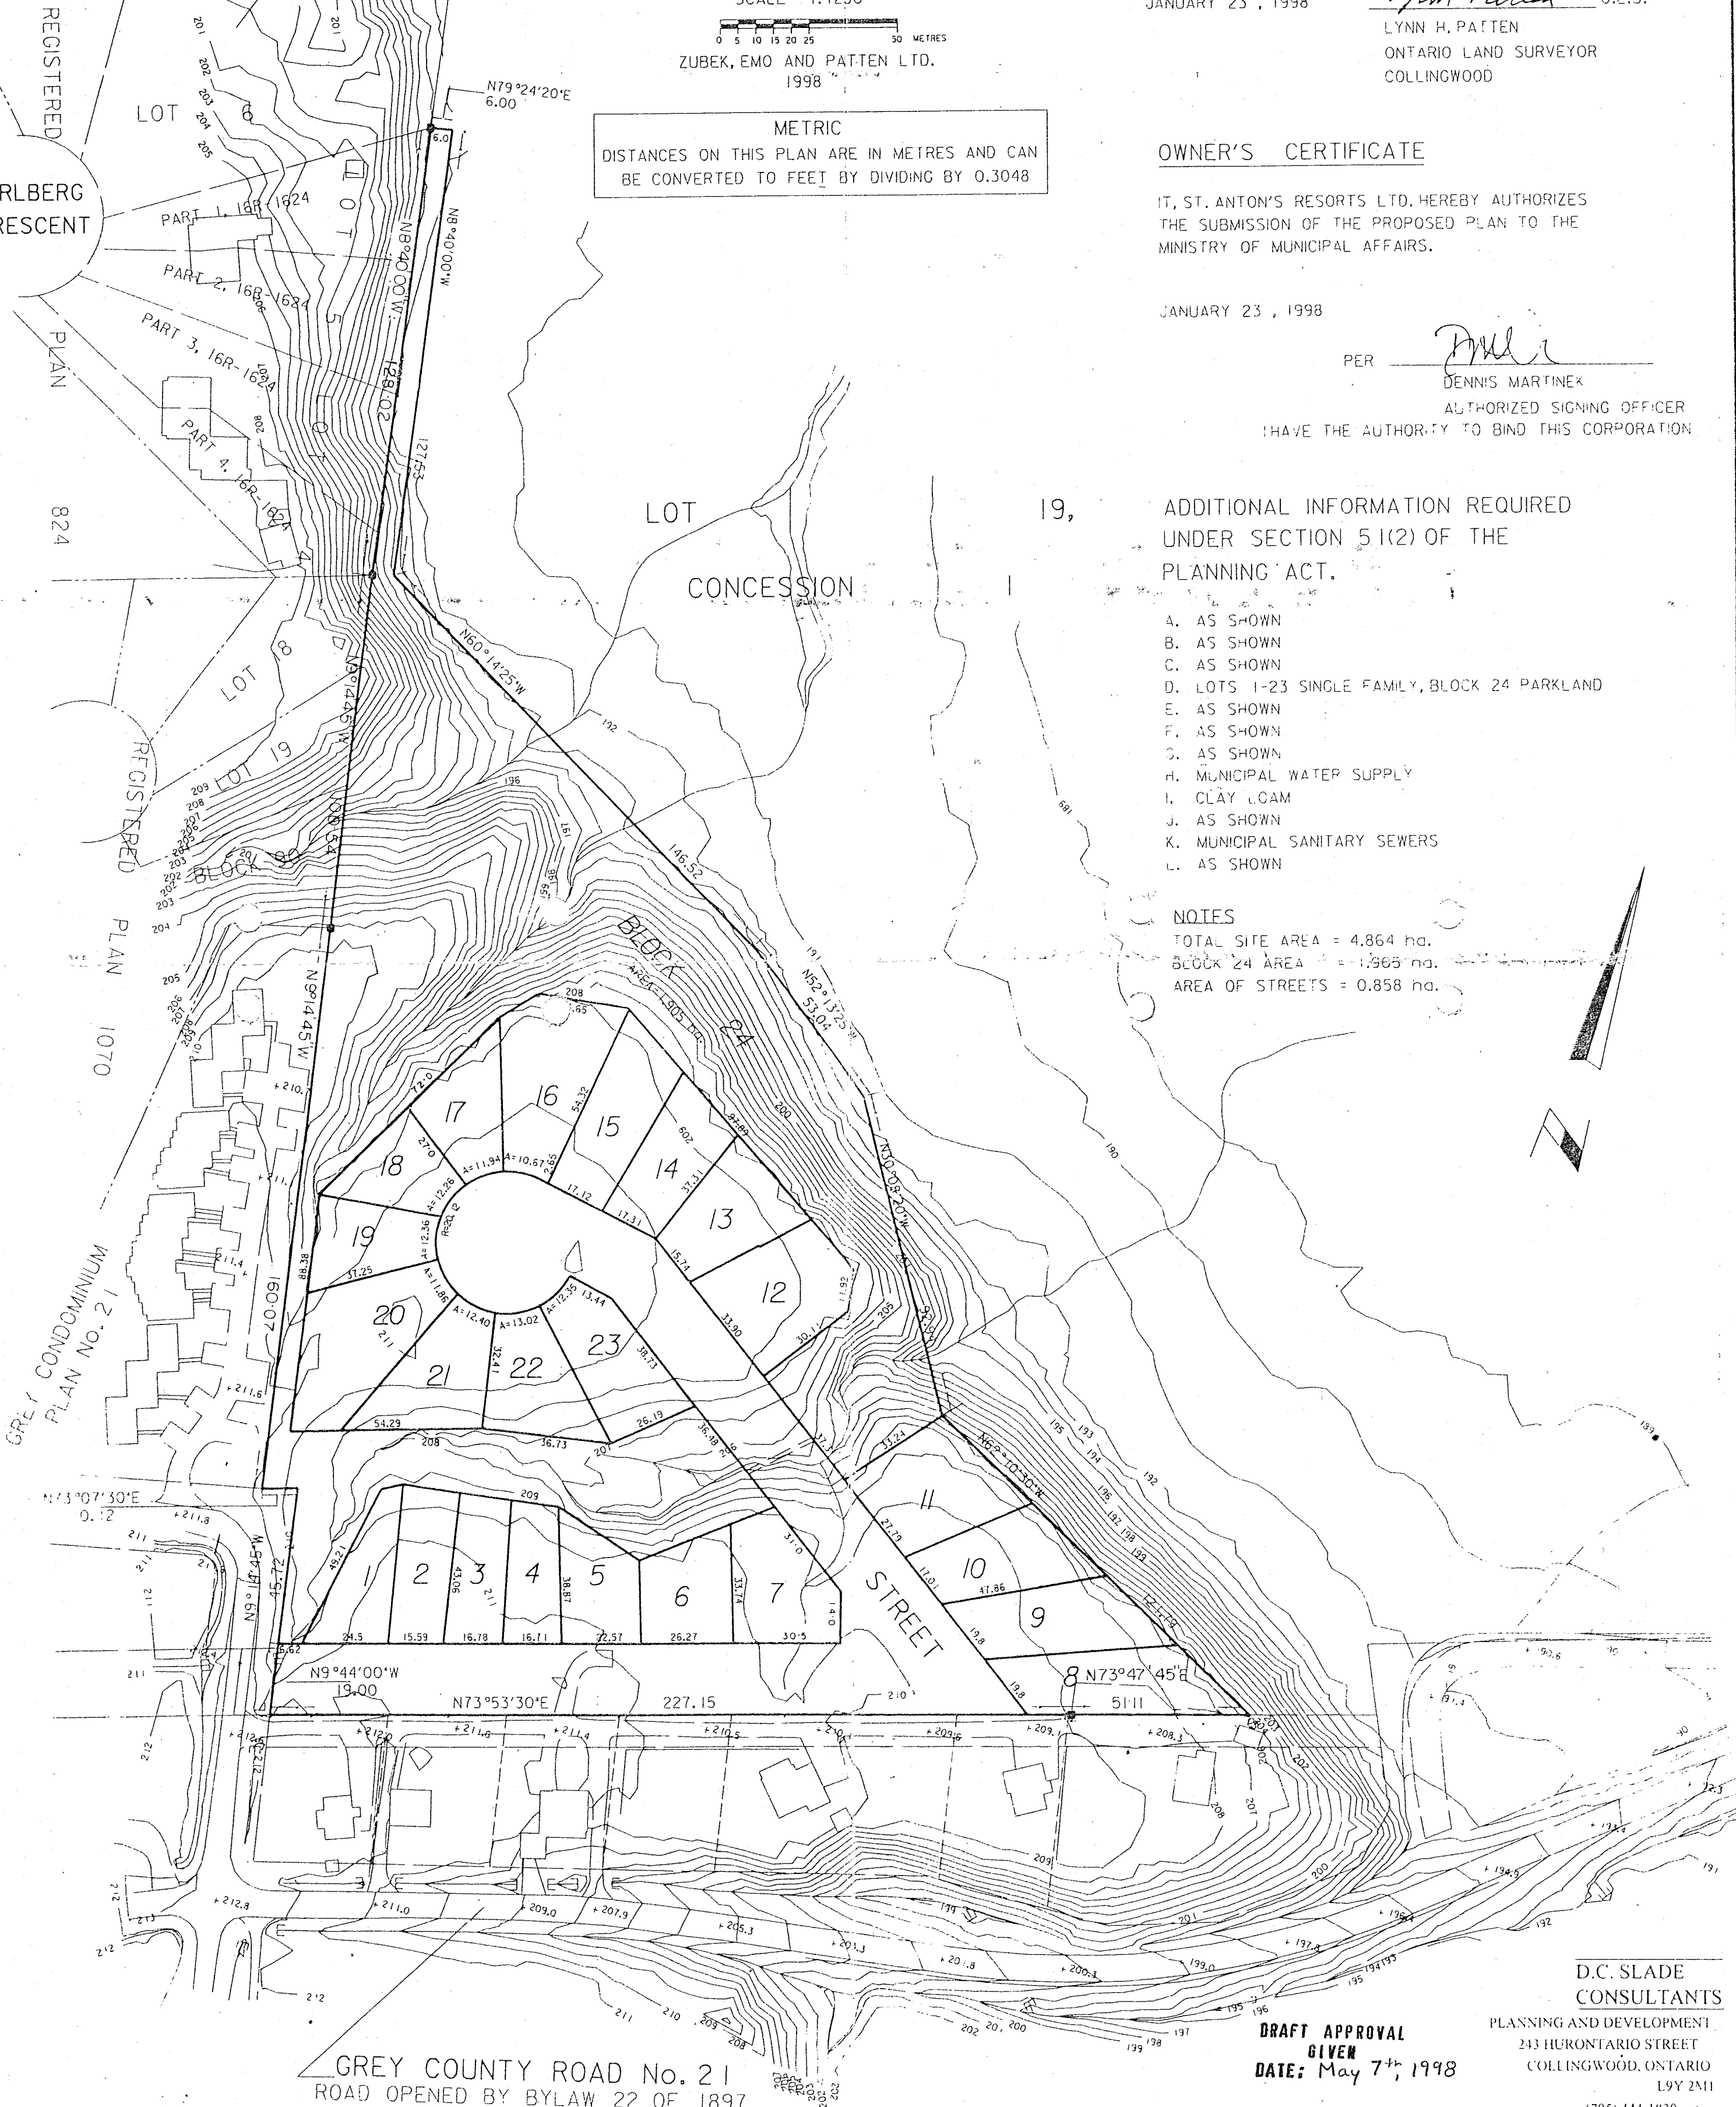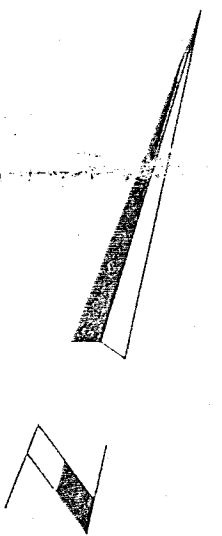

GREY COUNTY ROAD No. 21
ROAD OPENED BY BYLAW 22 OF 1897

D.C. SLADE
CONSULTANTS

PLANNING AND DEVELOPMENT
243 HURONTARIO STREET
COLLINGWOOD, ONTARIO
L9Y 2M1

DRAFT APPROVAL
GIVEN
DATE: May 7th, 1998

(705) 444-1830

Revised MAY - 1 1998

ZUBEK, EMO AND PATTEN LTD.
ONTARIO LAND SURVEYORS
39 Stewart Road, Collingwood Ontario L9Y 2M1 (705) 445-1910

FILE COPY

42T-95003

JOB No.: 72-143-9

DCN FILE = MART23.DGN