


TOPOGRAPHICAL PLAN OF
PART OF BLOCK 1
REGISTERED PLAN 1157
(FORMERLY TOWNSHIP OF COLLINGWOOD)
TOWN OF THE BLUE MOUNTAINS
COUNTY OF GREY

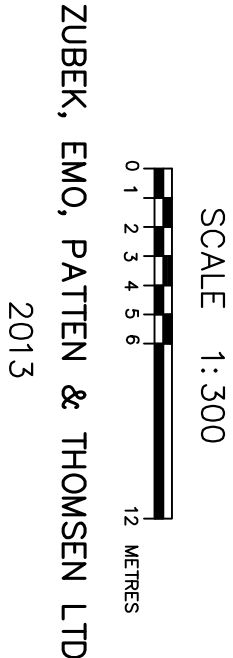


ZUBEK, EMO, PATTEN & THOMSEN LTD.
2013

METRIC
DISTANCES ON THIS PLAN ARE IN METRES AND CAN
BE CONVERTED TO FEET BY DIVIDING BY 0.3048

- NOTES
- ✦ DENOTES SET
 - ✦ DENOTES FOUND
 - ✦ SLIB DENOTES STANDARD IRON BAR
 - ✦ IB DENOTES IRON BAR
 - ✦ S.S.I.B DENOTES SHORT STANDARD IRON BAR
 - ✦ C.C. DENOTES CUT CROSS
 - CB DENOTES CATCH BASIN
 - △ Bell DENOTES BELL PEDESTAL
 - ▽ W/V DENOTES WATER VALVE
 - M.H. DENOTES SANITARY MANHOLE
 - R.H.M. DENOTES LIGHT STANDARD
 - ⊕ F.H. DENOTES FIREHYDRANT
 - IV DENOTES IRRIGATION VALVE

CAUTION
UNDERGROUND SERVICES WERE NOT LOCATED AND MUST
BE VERIFIED ON SITE PRIOR TO EXCAVATION

NOTES:
THIS IS NOT A PLAN OF SURVEY. BEARINGS AND DISTANCES
HEREON ARE DERIVED FROM THE NOTES AND RECORDS IN THE
OFFICE OF ZUBEK, EMO, PATTEN AND THOMSEN LTD., O.L.S.
BENCH MARK
ELEVATIONS HEREON ARE GEODETIC AND ARE REFERRED TO
THE GEODETIC MONUMENT NO. 720301 HAVING AN ELEVATION
OF 178.318 METRES

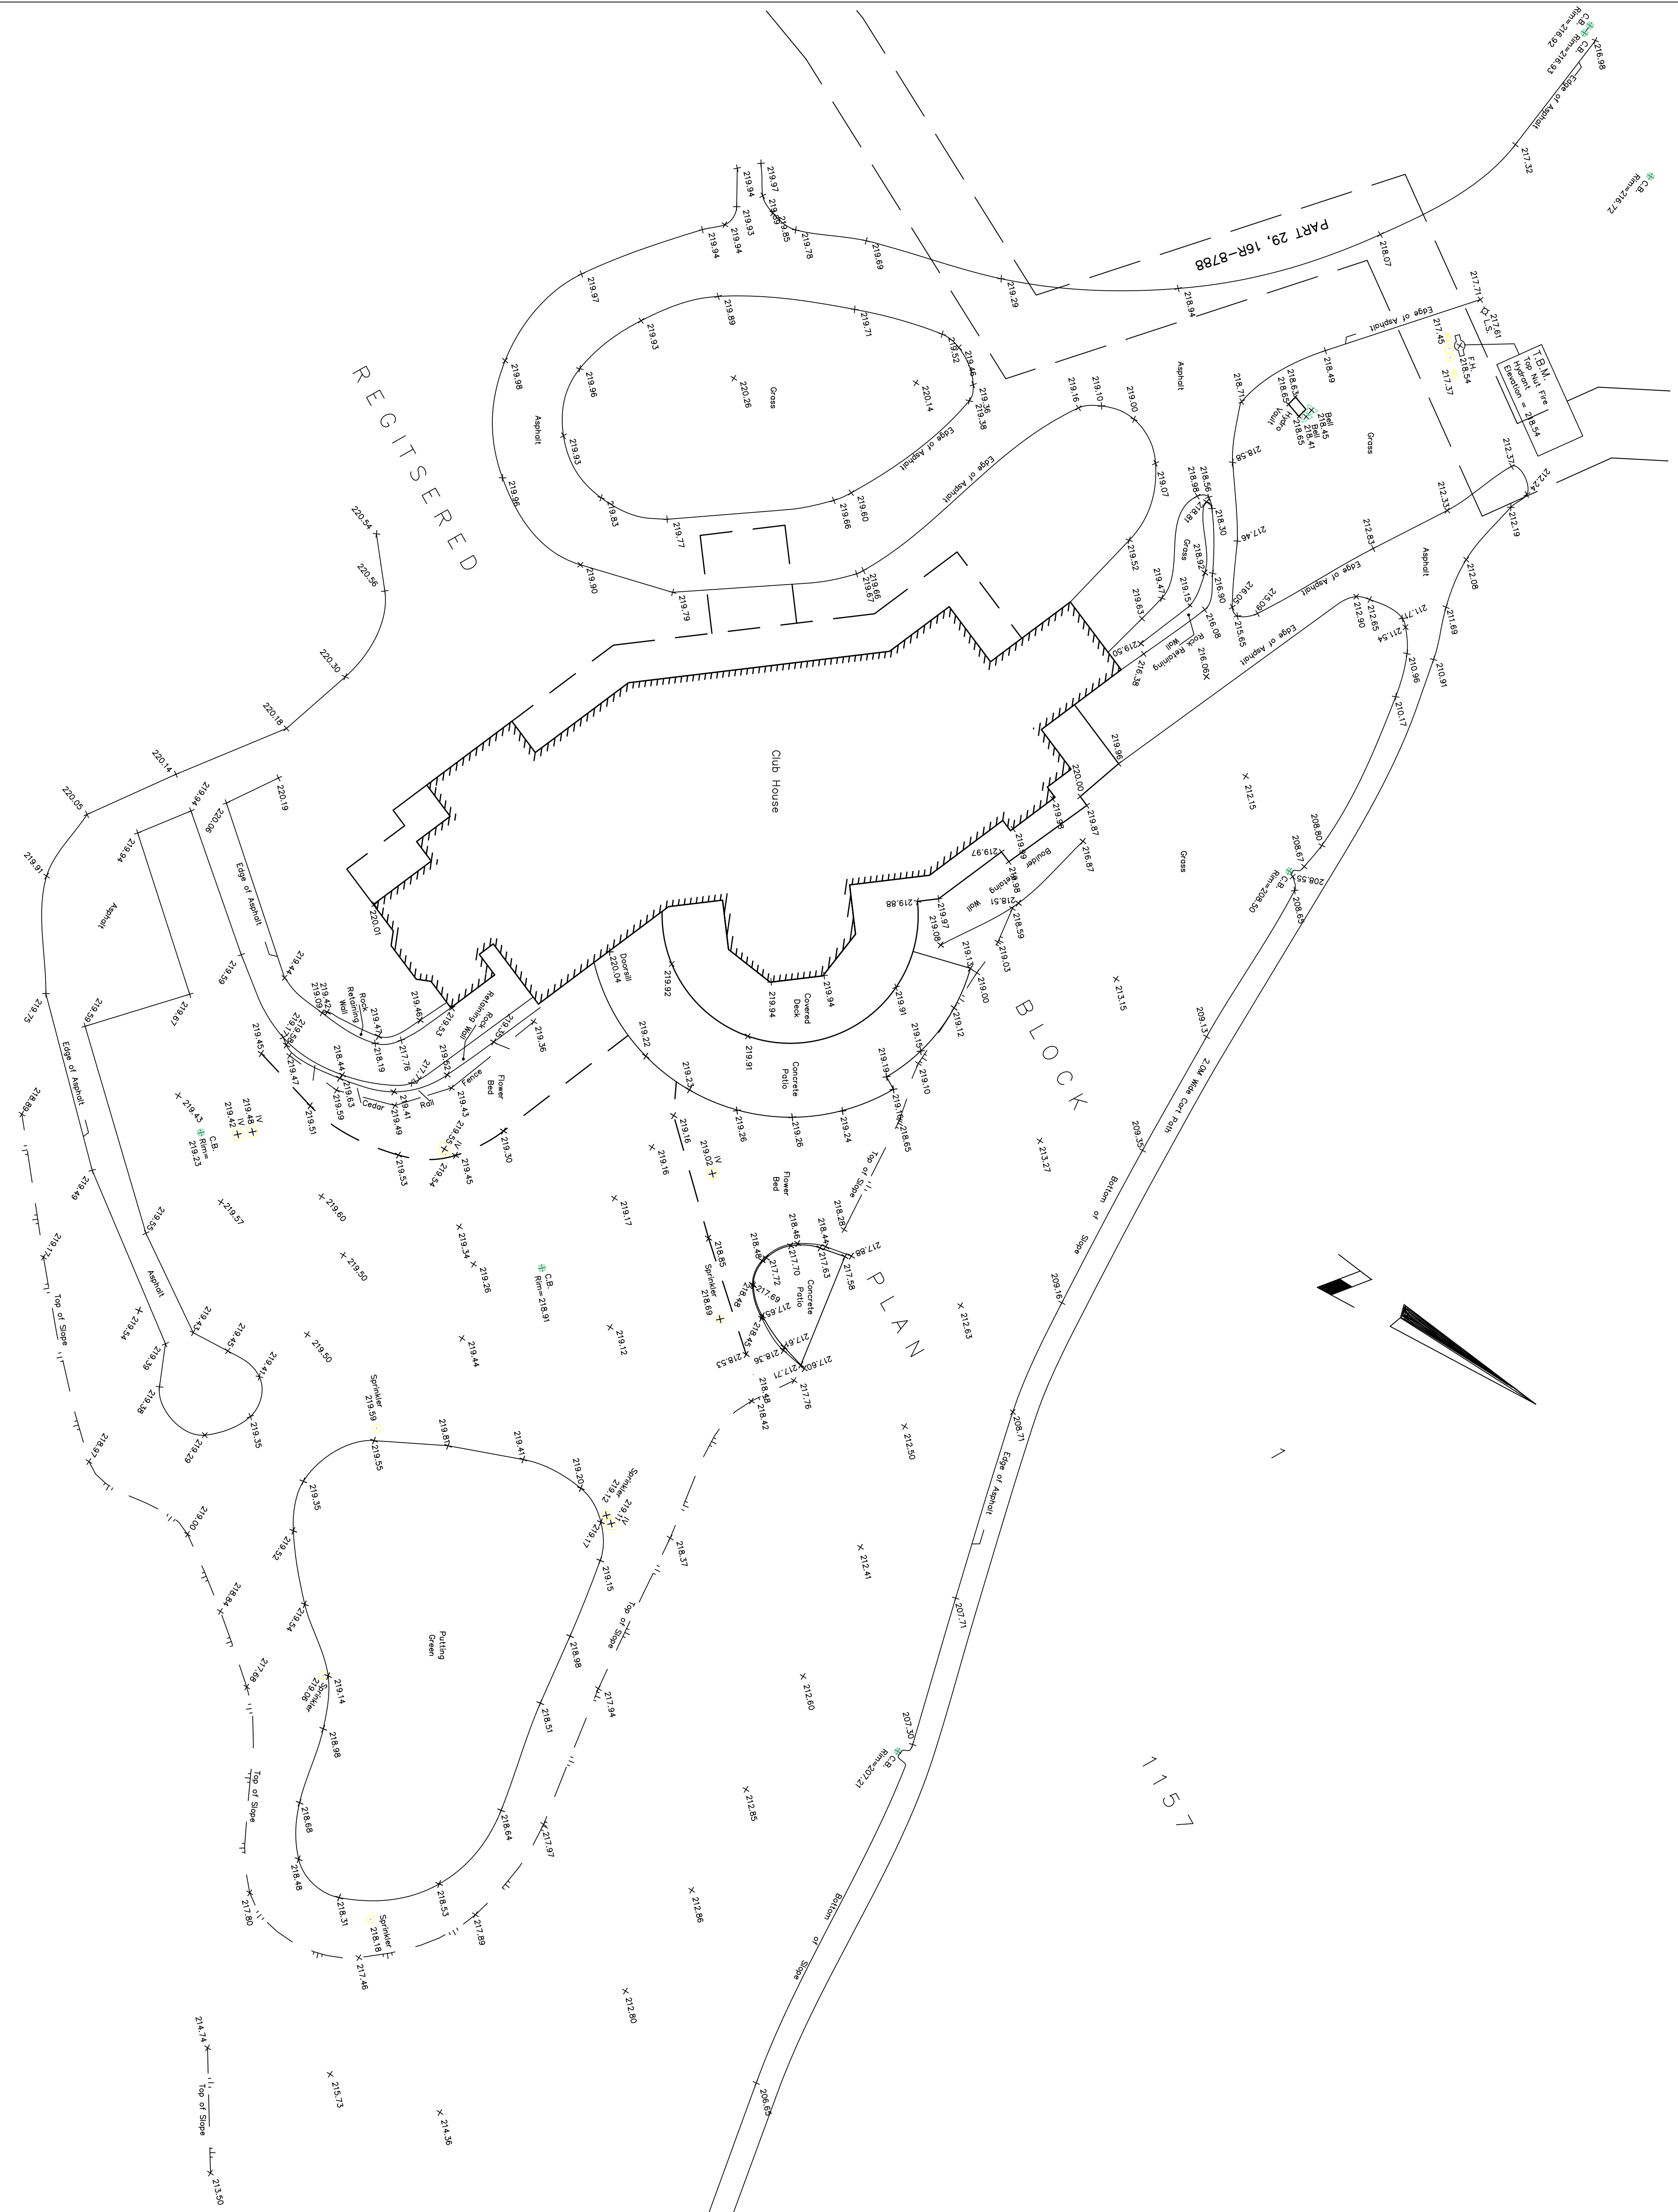

COPYRIGHT ZUBEK, EMO, PATTEN & THOMSEN LIMITED, O.L.S., 2013
ZUBEK, EMO, PATTEN & THOMSEN LTD.
PATTEN & THOMSEN
39 STEWART ROAD
COLLINGWOOD, ONTARIO L9Y 4M7
PHONE: (705) 445-4910 FAX: (705) 445-5866
SURVEY FOR: GEORGIAN BAY CLUB
JOB No 99-33-3