
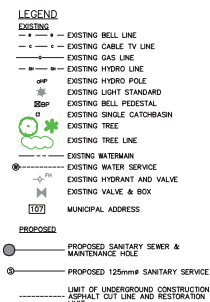


NOTE:


1. CONTRACTOR IS RESPONSIBLE FOR UTILITY AND SERVICE LOCATES.
2. CONTRACTOR SHALL ASSUME THERE ARE FULL UTILITY SERVICES TO EACH DWELLING WHICH ARE NOT NECESSARILY SHOWN ON THE DRAWINGS AND SHALL WORK AROUND ALL EXISTING SERVICES AS NECESSARY TO COMPLETE THE WORK.
3. WHERE A CONFLICT EXISTS BETWEEN AN EXISTING UTILITY AND PROPOSED SEWER / WATER, CONTRACTOR SHALL SUPPORT AND/OR EXCAVATE AND RELOCATE THE UTILITY OR SEWER AS REQUIRED AND IN STRICT ACCORDANCE WITH ALL APPLICABLE UTILITY GUIDELINES AND STANDARDS.
4. CONTRACTOR SHALL BE REQUIRED TO COORDINATE WITH UTILITY COMPANIES FOR EXISTING INFRASTRUCTURE AND SUPPORT OF POLES AS

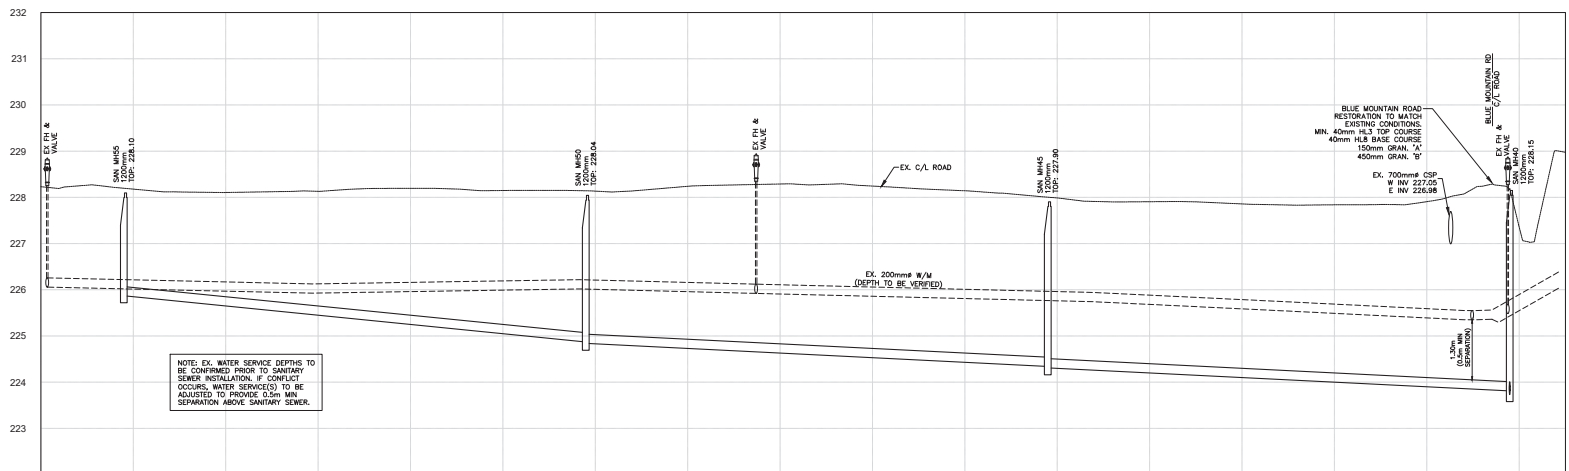

NOTE: PROPERTY LIMITS PRESENTED ARE APPROXIMATE & ARE USED FOR ILLUSTRATION PURPOSES ONLY.  
CONTRACTOR TO VERIFY ROAD ALLOWANCE LIMITS/LOT LINE LOCATIONS PRIOR TO CONSTRUCTION TO ENSURE PROPER INSTALLATION OF SANITARY SEWER NETWORK PER DESIGN.

ACCEPTED FOR  
CONSTRUCTION  
TOWN OF THE BLUE MOUNTAINS

APPROVED



10 FEB 2023

**GREENLAND** Consulting Engineers  
120 Hume Street  
Collingwood, Ontario, L9Y 1V5  
Tel: (705) 444-8805  
Fax: (705) 444-5482  
E-mail: [greenland@gmiland.com](mailto:greenland@gmiland.com)  
Website: [www.gmiland.com](http://www.gmiland.com)

JOB NO.	19085
DWG.	<b>401</b>