
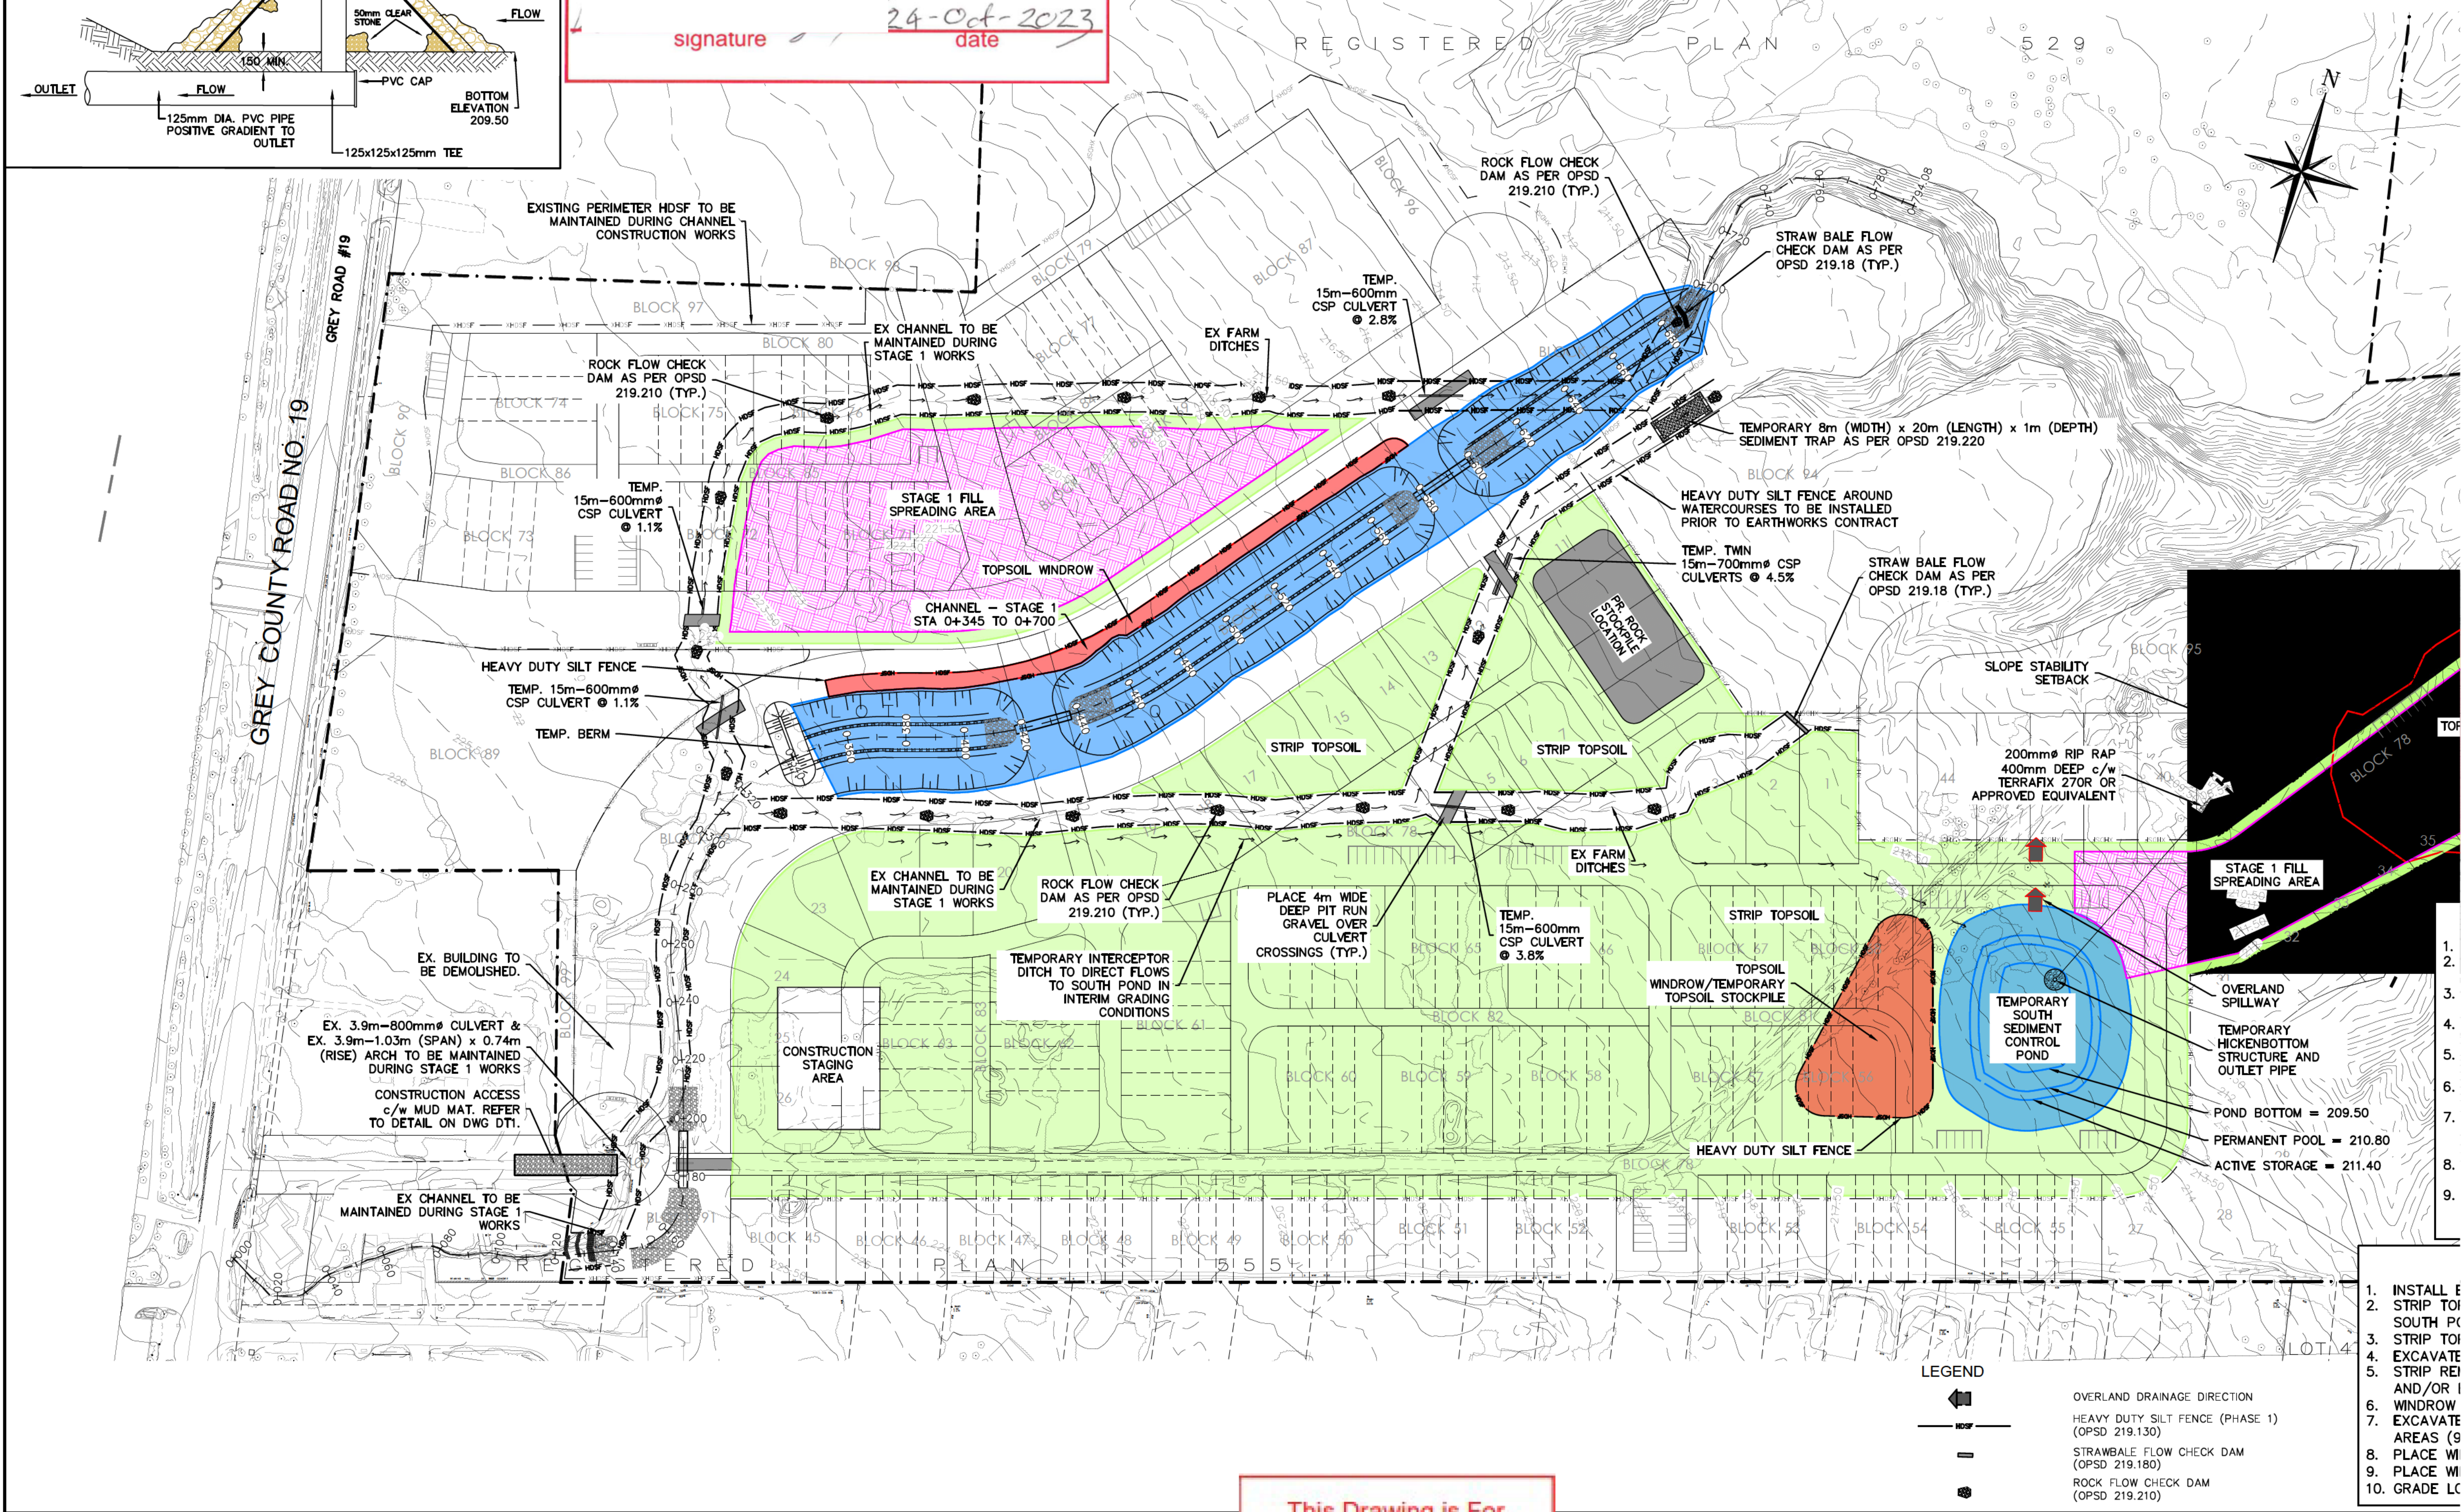
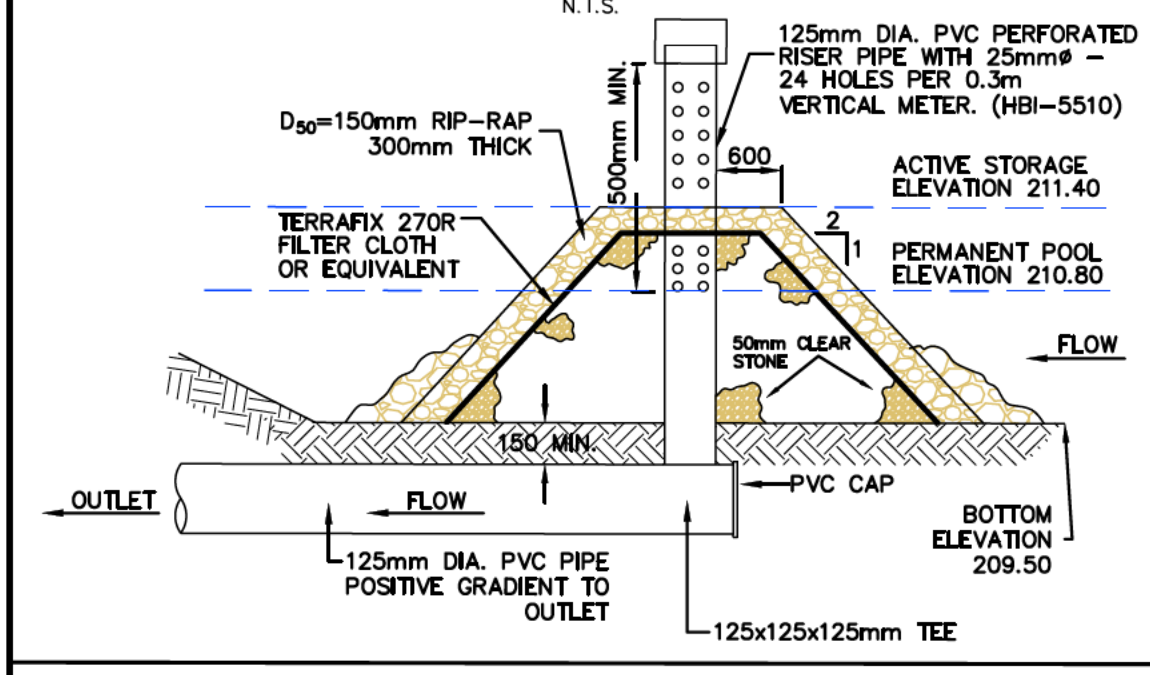
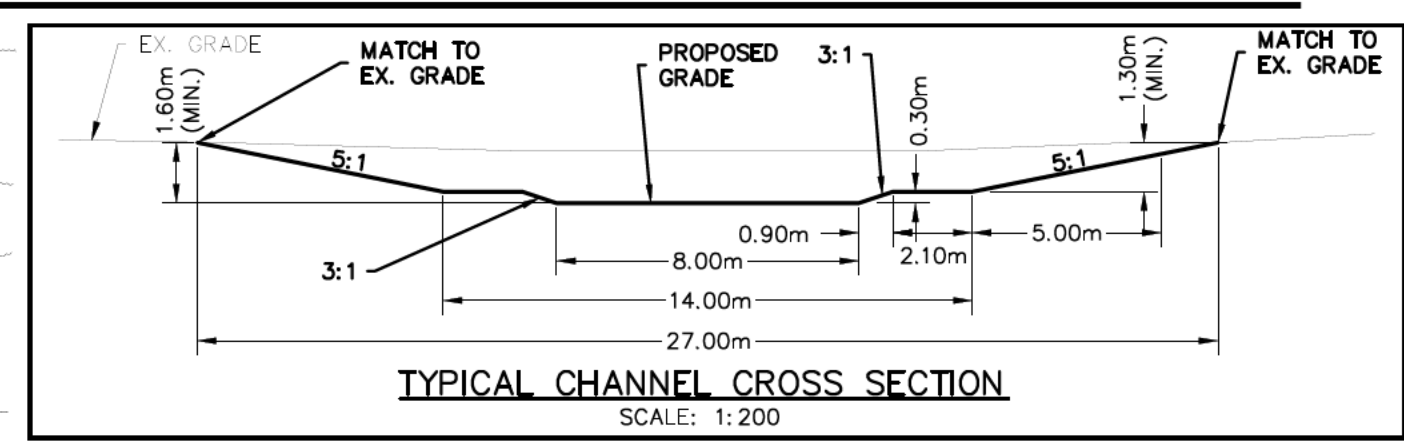


Town of Blue Mountains
Planning and Development Services
**Accepted For Construction
Pre-Servicing Only**

signature _____ date 24-Oct-2023

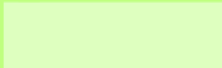

- | | |
|---|---|
|  | PROPOSED TOPSOIL STRIPPING AREA |
|  | PROPOSED TOPSOIL STOCKPILE & WINDROW AREA |
|  | PROPOSED EXCAVATION (CHANNEL & SWM POND) |
|  | PROPOSED FILL SPREADING AREA |
|  | PROPOSED FILL STOCKPILE |

1. INSTALL E
2. STRIP TO
3. SOUTH PO
4. STRIP TO
5. EXCAVATE
6. STRIP REI
7. AND/OR I
8. WINDROW
9. EXCAVATE
10. AREAS (9
11. PLACE WI
12. PLACE WI
13. GRADE LC

1. THIS DRAWING IS THE EXCLUSIVE PROPERTY OF C.F. CROZIER & ASSOCIATES INC. AND THE REPRODUCTION OF ANY PART WITHOUT PRIOR WRITTEN CONSENT OF THIS OFFICE IS STRICTLY PROHIBITED.
2. THE CONTRACTOR SHALL VERIFY ALL DIMENSIONS, LEVELS, AND LOCATIONS OF UTILITIES AND REPORT ANY DISCREPANCIES OR OMISSIONS TO THIS OFFICE PRIOR TO CONSTRUCTION.
3. THIS DRAWING IS TO BE READ AND UNDERSTOOD IN CONJUNCTION WITH ALL OTHER PLANS AND DOCUMENTS APPLICABLE TO THIS PROJECT.
4. DO NOT SCALE THE DRAWINGS.
5. ALL EXISTING UNDERGROUND UTILITIES TO BE VERIFIED IN THE FIELD BY THE CONTRACTOR PRIOR TO CONSTRUCTION.

TEMPORARY BENCHMARKS
TBM#1—TOP NUT OF FIRE HYDRANT

GEODETIC BENCHMARKS
BM#1—GEODETIC MONUMENT No. 7
BM#2—GEODETIC MONUMENT No. 7




No.	ISSUE / REVISION	DATE: MM/DD/YYYY
1	FIRST SUBMISSION	12/10/2021
2	SECOND SUBMISSION	04/04/2022
3	THIRD SUBMISSION	12/22/2022
4	ISSUED FOR FOURTH SUBMISSION (CHANNEL ONLY)	08/25/2023
5	ISSUED FOR APPROVAL	10/23/2023


This Drawing is For
INFORMATION
ONLY
This Drawing should not be
redistributed beyond the
intended recipient

Project	HOME FARM TOWN OF THE BLUE MOUNTAINS
Drawing	ESC & EARTHWORKS PLAN — STAGE 1

Town of Blue Mountains
Planning and Development Services
**Accepted For Construction
Pre-Servicing Only**

signature _____ date 14-Oct-2023

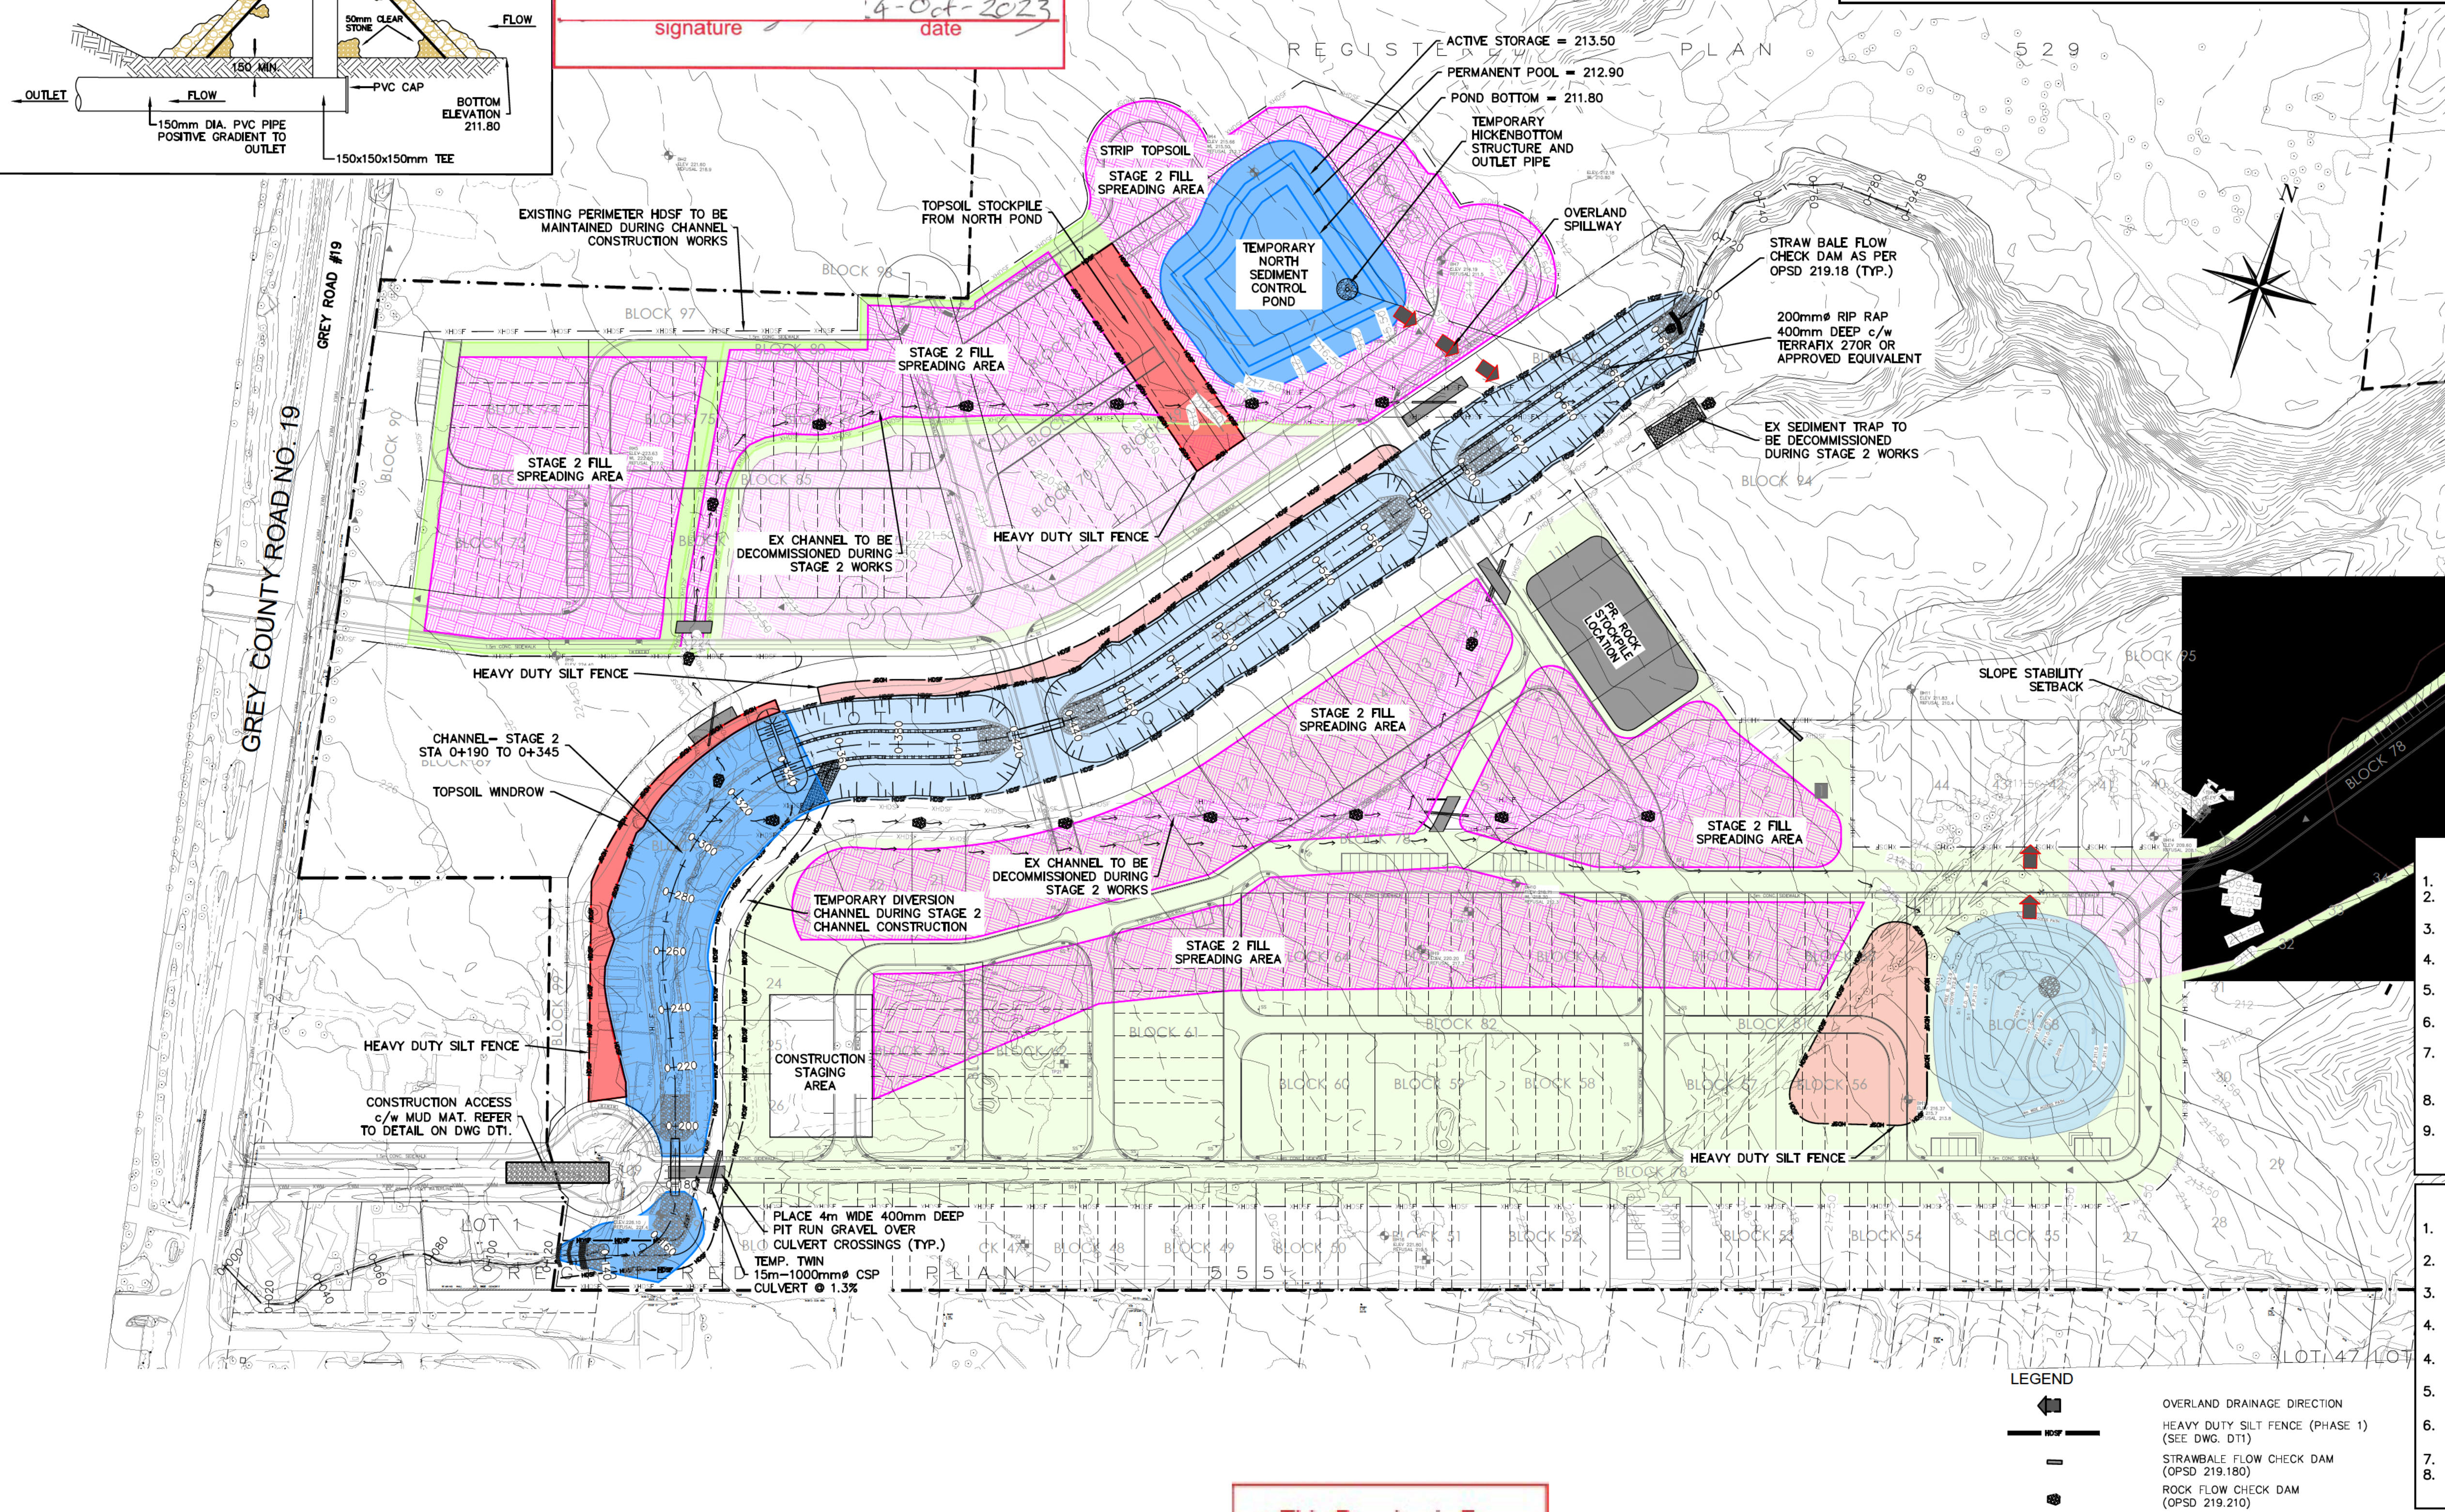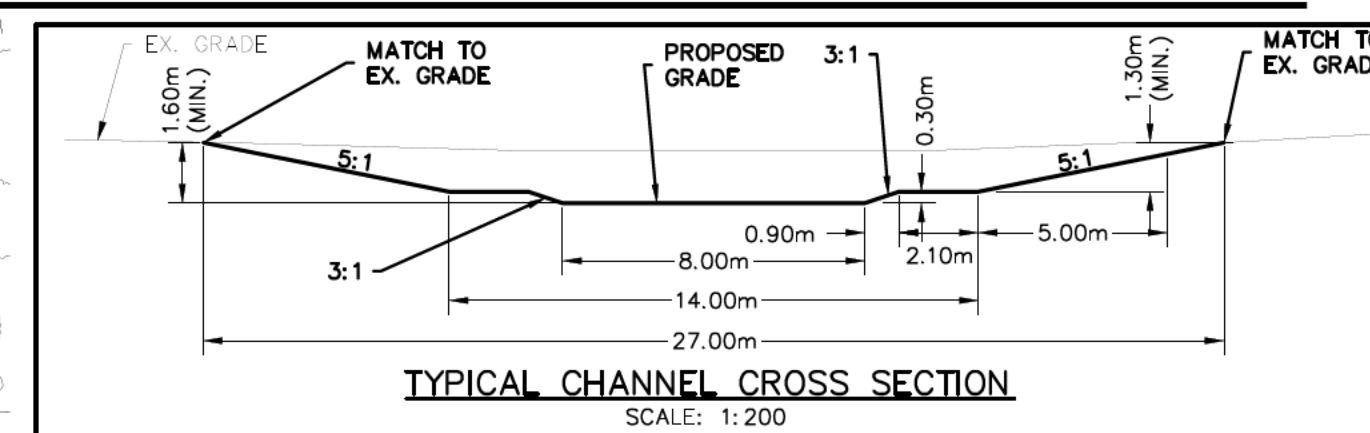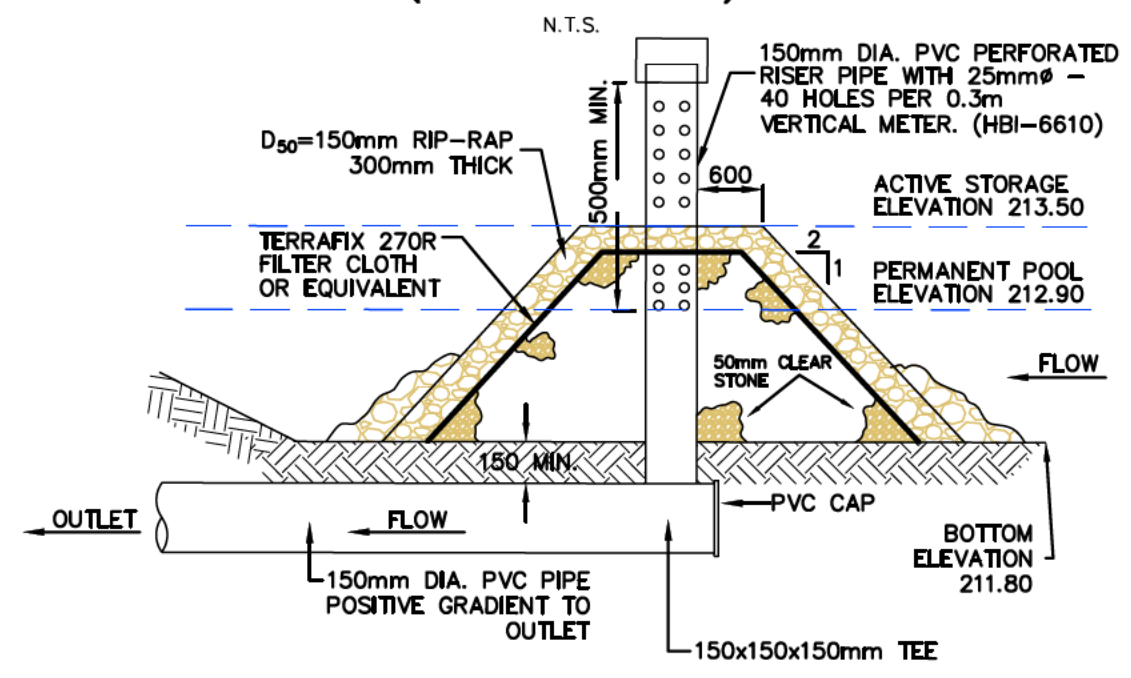

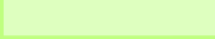- | | |
|---|---|
|  | PROPOSED TOPSOIL STRIPPING AREA |
|  | PROPOSED TOPSOIL STOCKPILE & WINDROW AREA |
|  | PROPOSED EXCAVATION (CHANNEL & SWM POND) |
|  | PROPOSED FILL SPREADING AREA |
|  | PROPOSED FILL STOCKPILE |

- 
1.
2.
3.
4.
5.
6.
7.
8.
9.
1.
2.
3.
4.
4.
5.
6.
7.
8.

1. THIS DRAWING IS THE EXCLUSIVE PROPERTY OF C.F. CROZER & ASSOCIATES INC. AND THE REPRODUCTION OF ANY PART WITHOUT PRIOR WRITTEN CONSENT OF THIS OFFICE IS STRICTLY PROHIBITED.
2. THE CONTRACTOR SHALL VERIFY ALL DIMENSIONS, LEVELS, AND DATUMS ON SITE AND REPORT ANY DISCREPANCIES OR OMISSIONS TO THE OFFICE PRIOR TO CONSTRUCTION.
3. THIS DRAWING IS TO BE READ AND UNDERSTOOD IN CONJUNCTION WITH ALL OTHER PLANS AND DOCUMENTS APPLICABLE TO THIS PROJECT.
4. DO NOT SCALE THE DRAWINGS.
5. ALL EXISTING UNDERGROUND UTILITIES TO BE VERIFIED IN THE FIELD BY THE CONTRACTOR PRIOR TO CONSTRUCTION.

TEMPORARY BENCHMARKS
TBM#1—TOP NUT OF FIRE HYDRANT

GEODETTIC BENCHMARKS
BM#1—GEODETTIC MONUMENT No. 7
BM#2—GEODETTIC MONUMENT No. 7

No.	ISSUE / REVISION	DATE: MM/DD/YYYY
1	FIRST SUBMISSION	12/10/2021
2	SECOND SUBMISSION	04/04/2022
3	THIRD SUBMISSION	12/22/2022
4	ISSUED FOR FOURTH SUBMISSION (CHANNEL ONLY)	08/25/2023
5	ISSUED FOR APPROVAL	10/23/2023

This Drawing is For
INFORMATION
ONLY
This Drawing should not be
redistributed beyond the
intended recipient

Project	HOME FARM TOWN OF THE BLUE MOUNTAINS
Drawing	ESC & EARTHWORKS PLAN — STAGE 2

OVERLAND DRAINAGE DIRECTION
HEAVY DUTY SILT FENCE (PHASE 1)
(SEE DWG. DT1)
STRAWBALE FLOW CHECK DAM
(OPSD 219.180)
ROCK FLOW CHECK DAM
(OPSD 219.210)