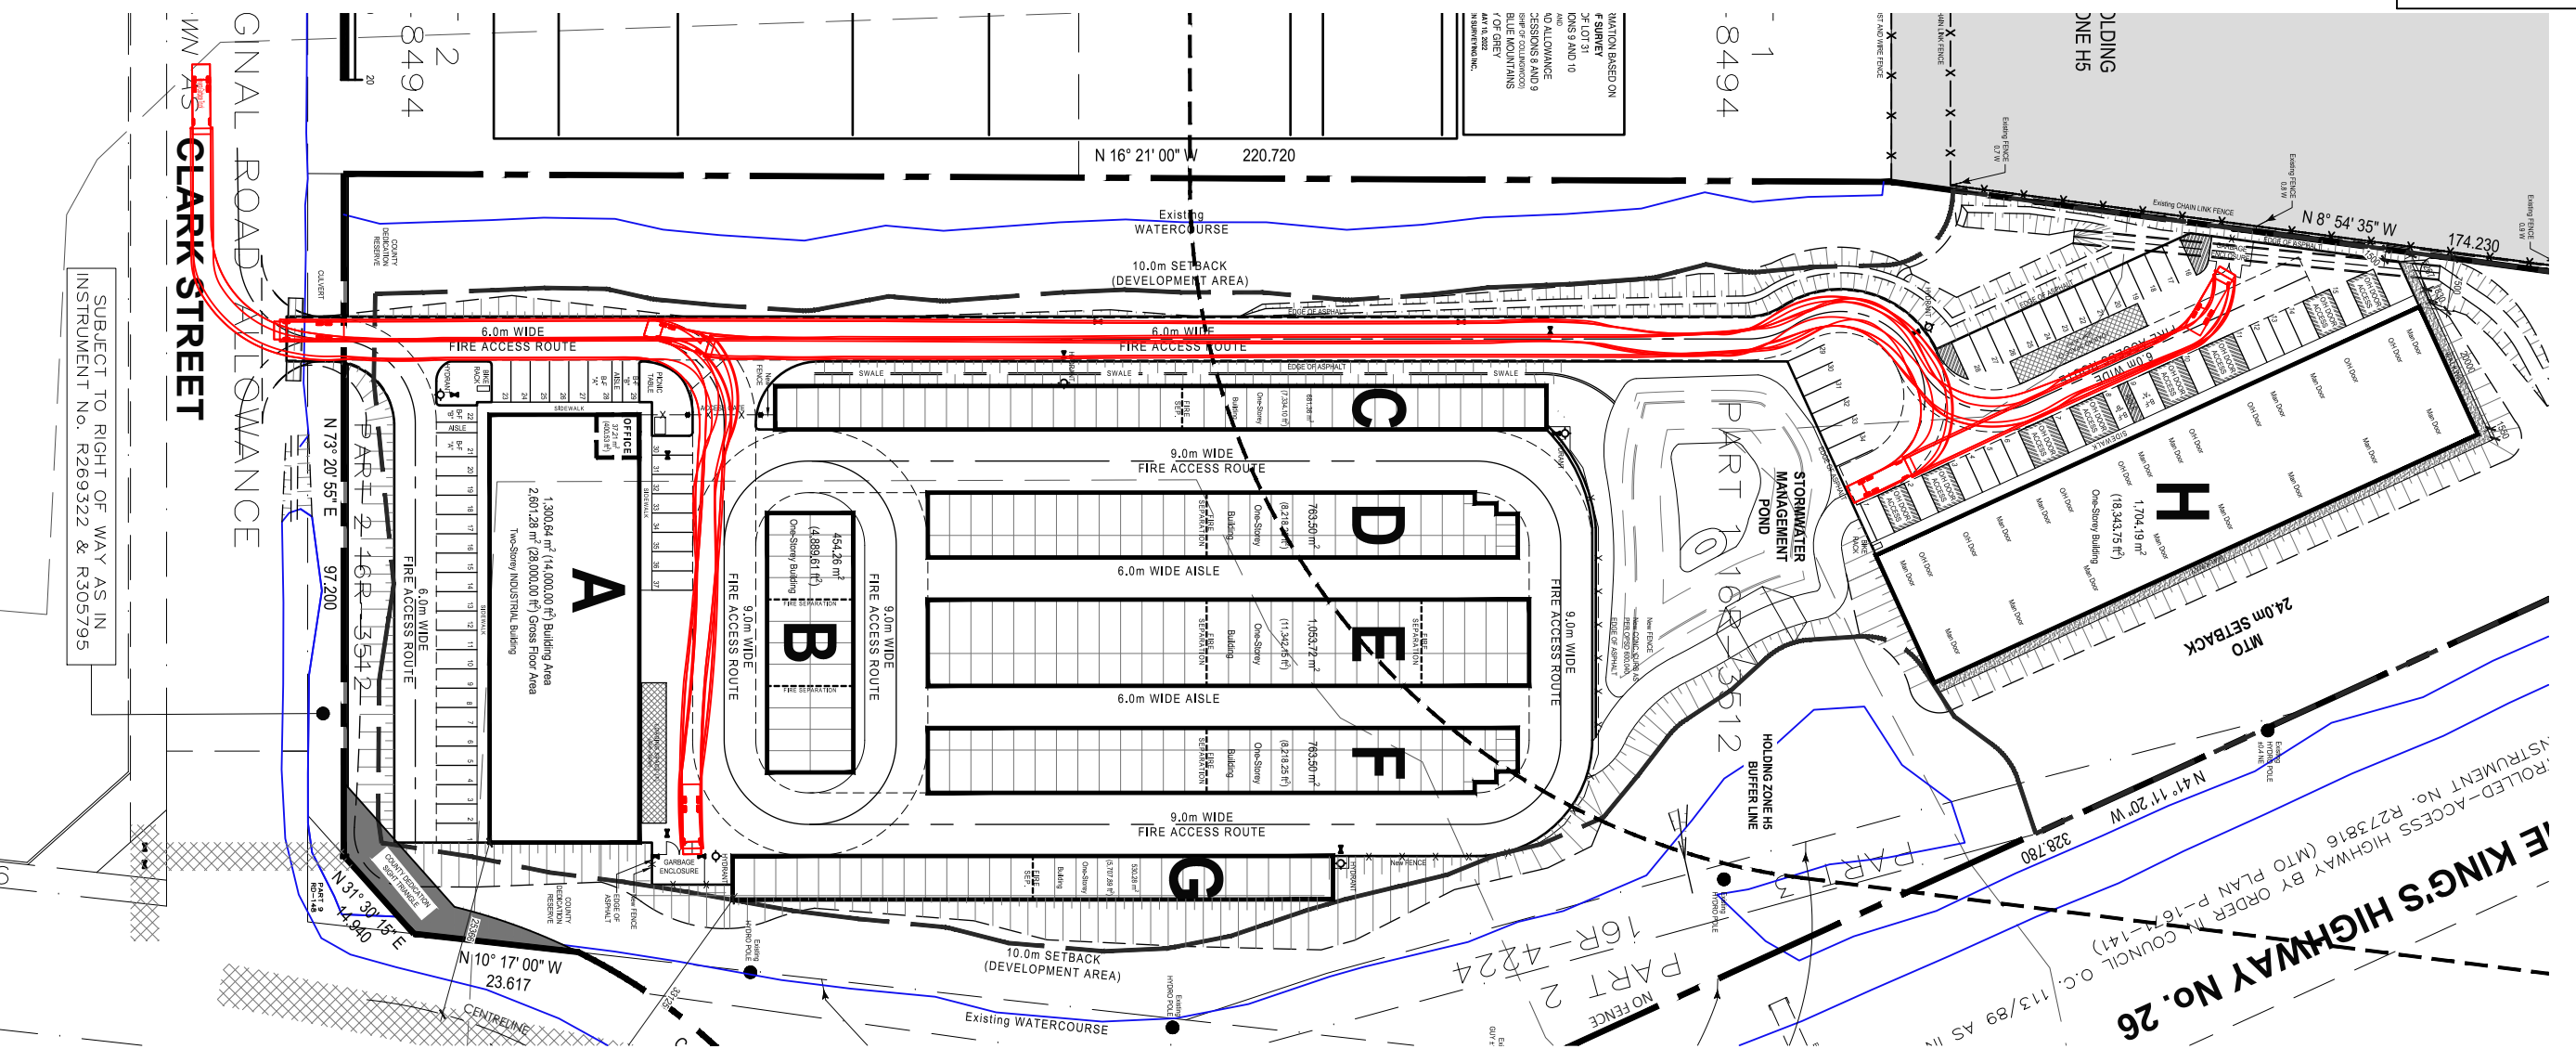
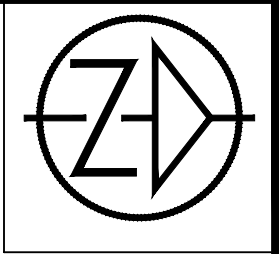




Revera Garbage Truck
Overall Length 9.954m
Overall Width 2.553m
Overall Body Height 3.760m
Min Body Ground Clearance 0.313m
Track Width 2.553m
Lock-to-lock time 6.00s
Curb to Curb Turning Radius 12.436m

TOWN OF BLUE MOUNTAIN
#31 CLARK STREET
AUTOTURN ASSESSMENT

SCALE: 1:1000 DRAWN: DDOH DATE: JULY/24

DWG. No.
FIG. 1

JOB NO. 422451

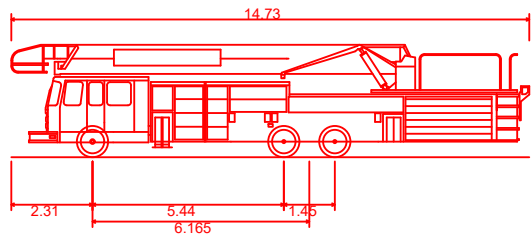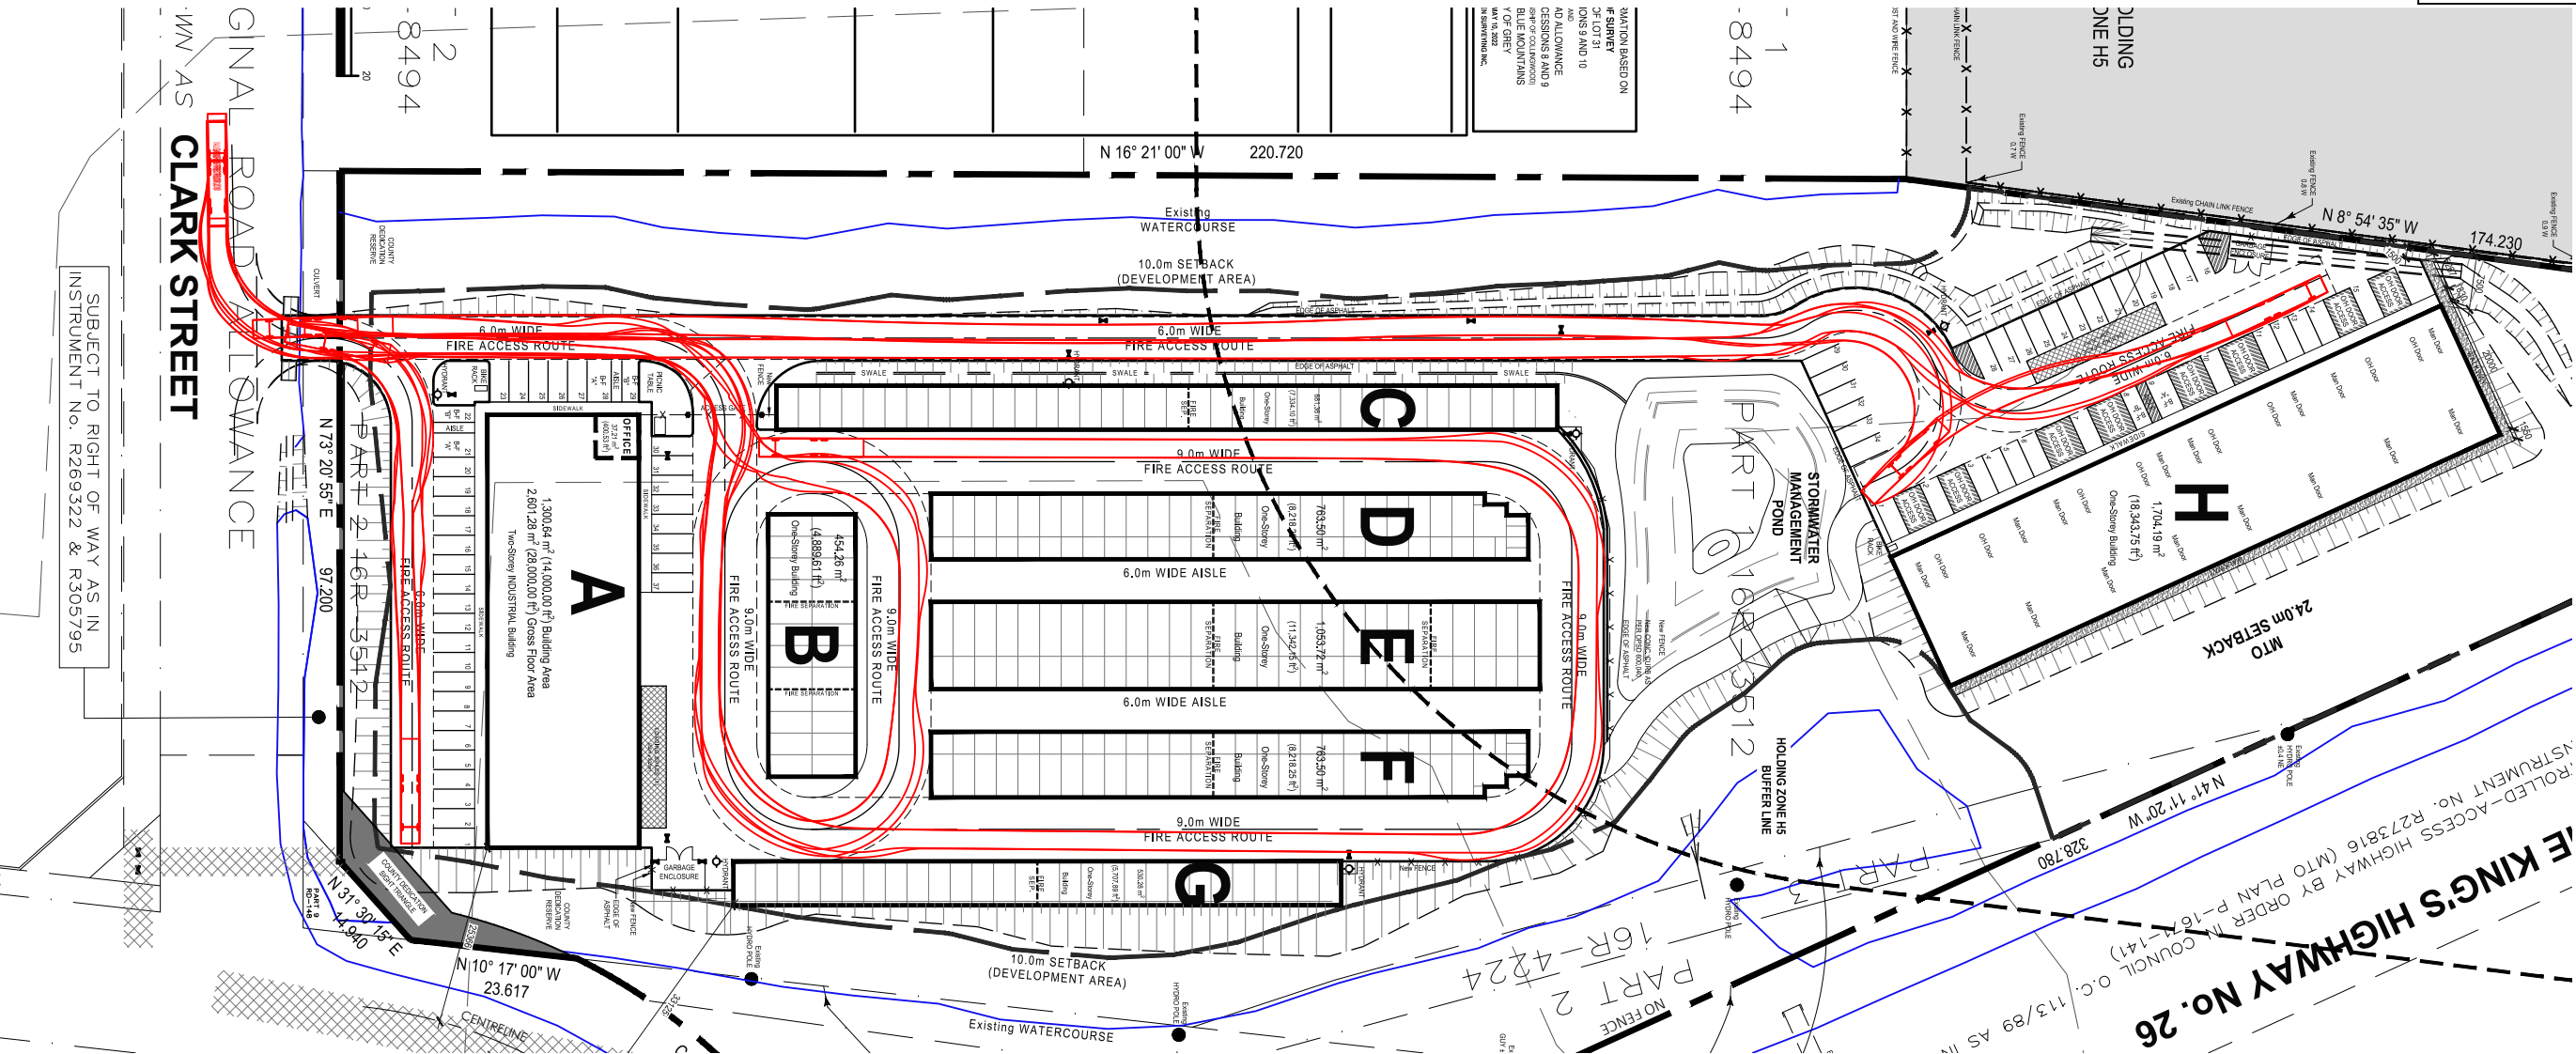

VAUGHAN FIRE TRUCK 2018
Overall Length
Overall Width
Overall Body Height
Min Body Ground Clearance
Track Width
Lock-to-lock time
Max Steering Angle (Virtual)

14.730m
2.600m
3.197m
0.281m
2.540m
6.00s
29.20°



TOWN OF BLUE MOUNTAIN
#31 CLARK STREET
AUTOTURN ASSESSMENT

DWG. No.



FIG. 2

SCALE: 1:1000

DRAWN: DDOH



DATE: JULY/24

JOB NO. 422451

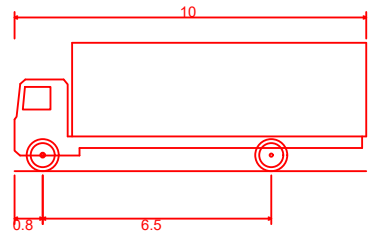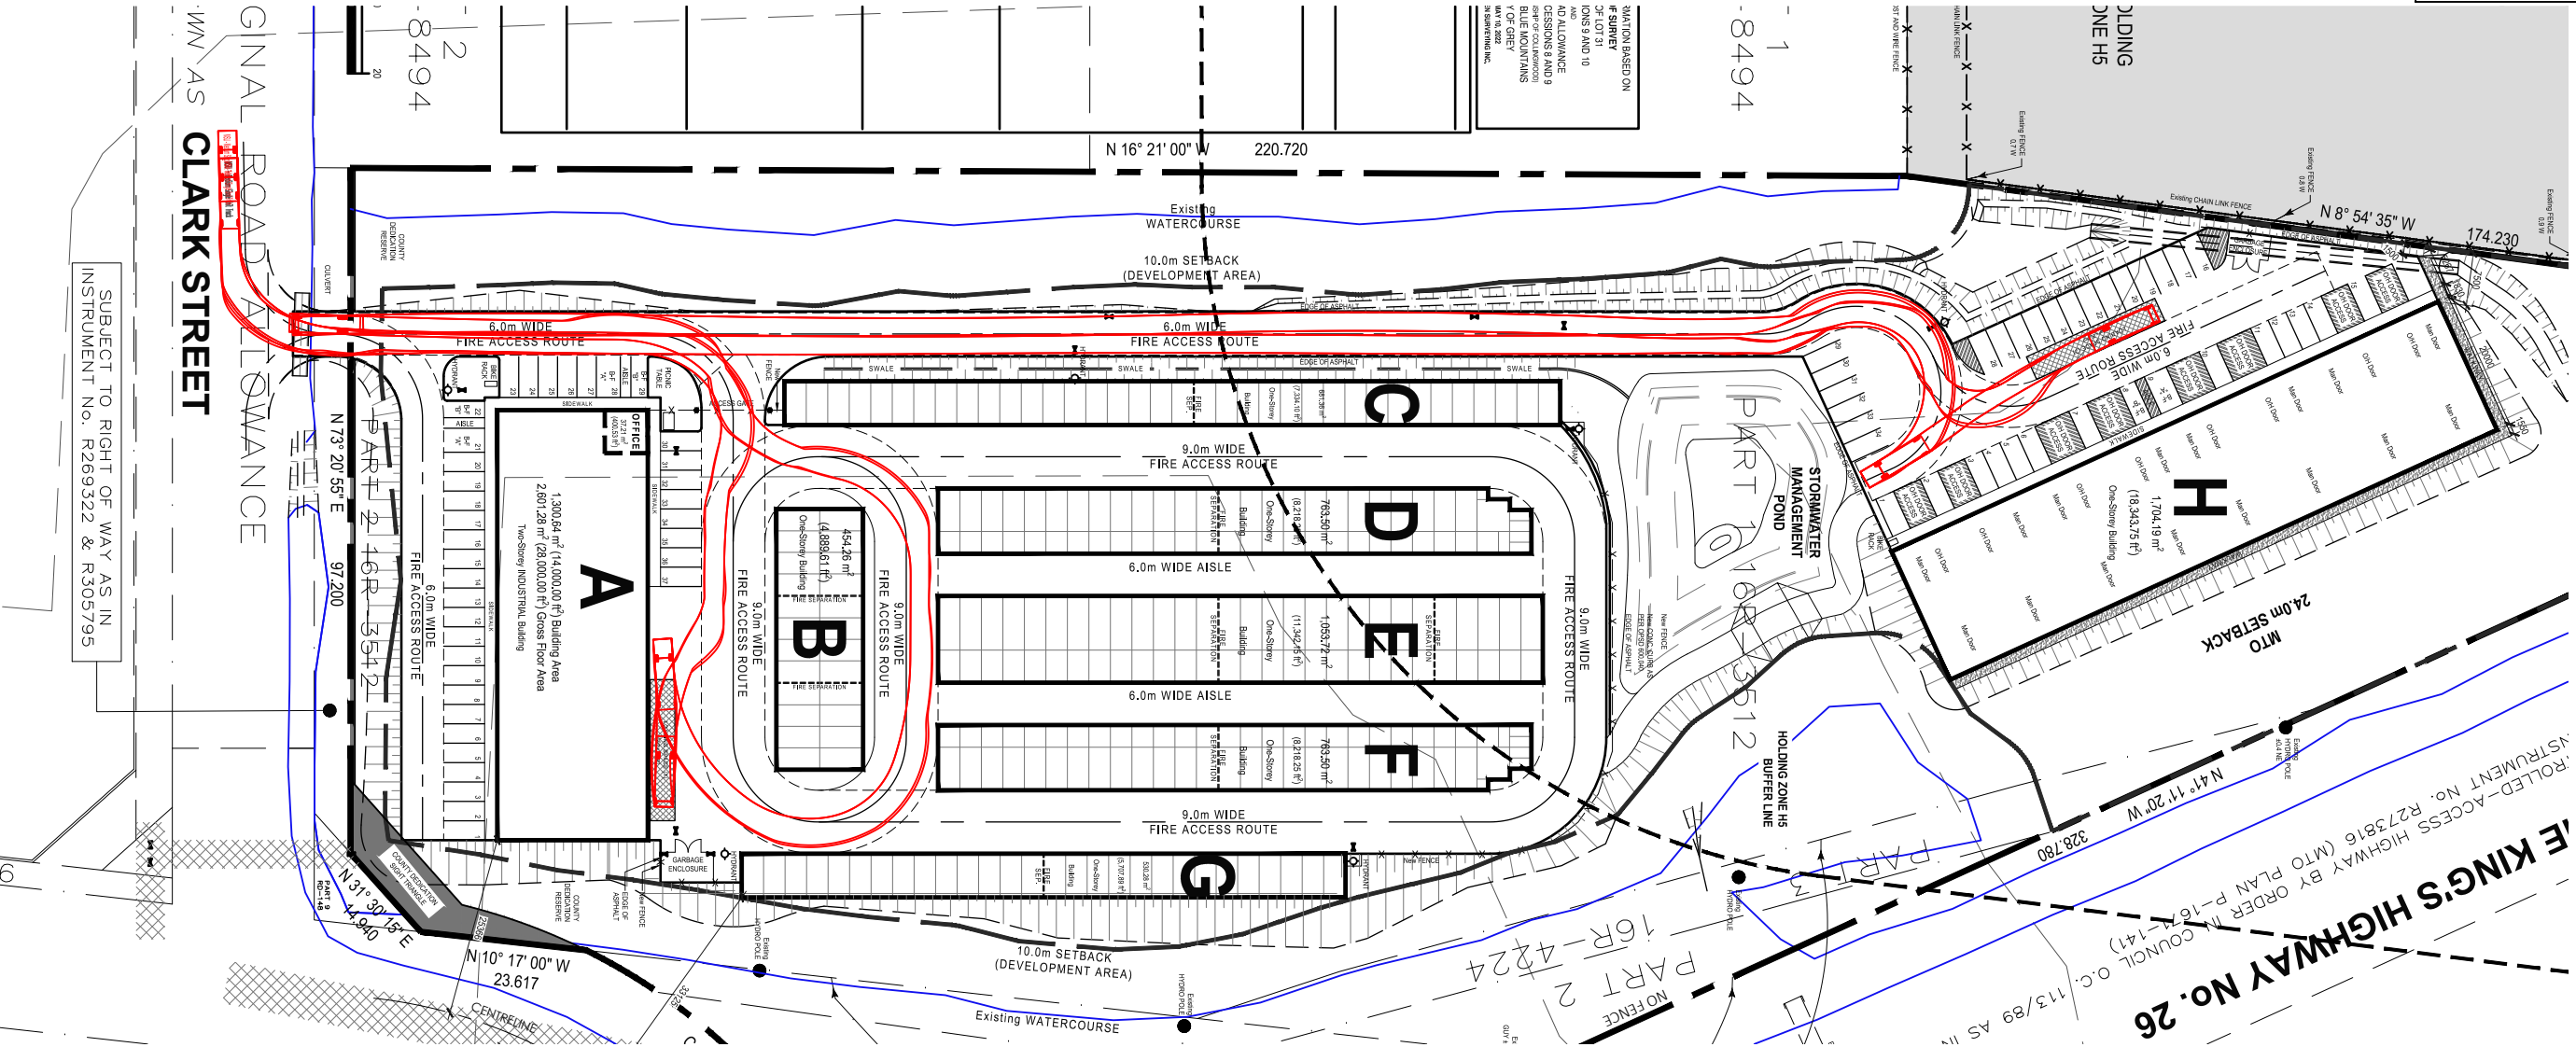

MSU - Medium Single Unit Truck
Overall Length 10.000m
Overall Width 2.600m
Overall Body Height 3.650m
Min Body Ground Clearance 0.445m
Track Width 2.600m
Lock-to-lock time 4.00s
Curb to Curb Turning Radius 11.100m

	TOWN OF BLUE MOUNTAIN #31 CLARK STREET AUTOTURN ASSESSMENT			DWG. No. FIG. 3
	SCALE: 1:1000	DRAWN: DDOH	DATE: JULY/24	JOB NO. 422451

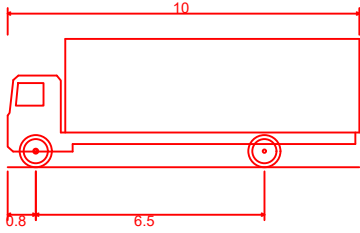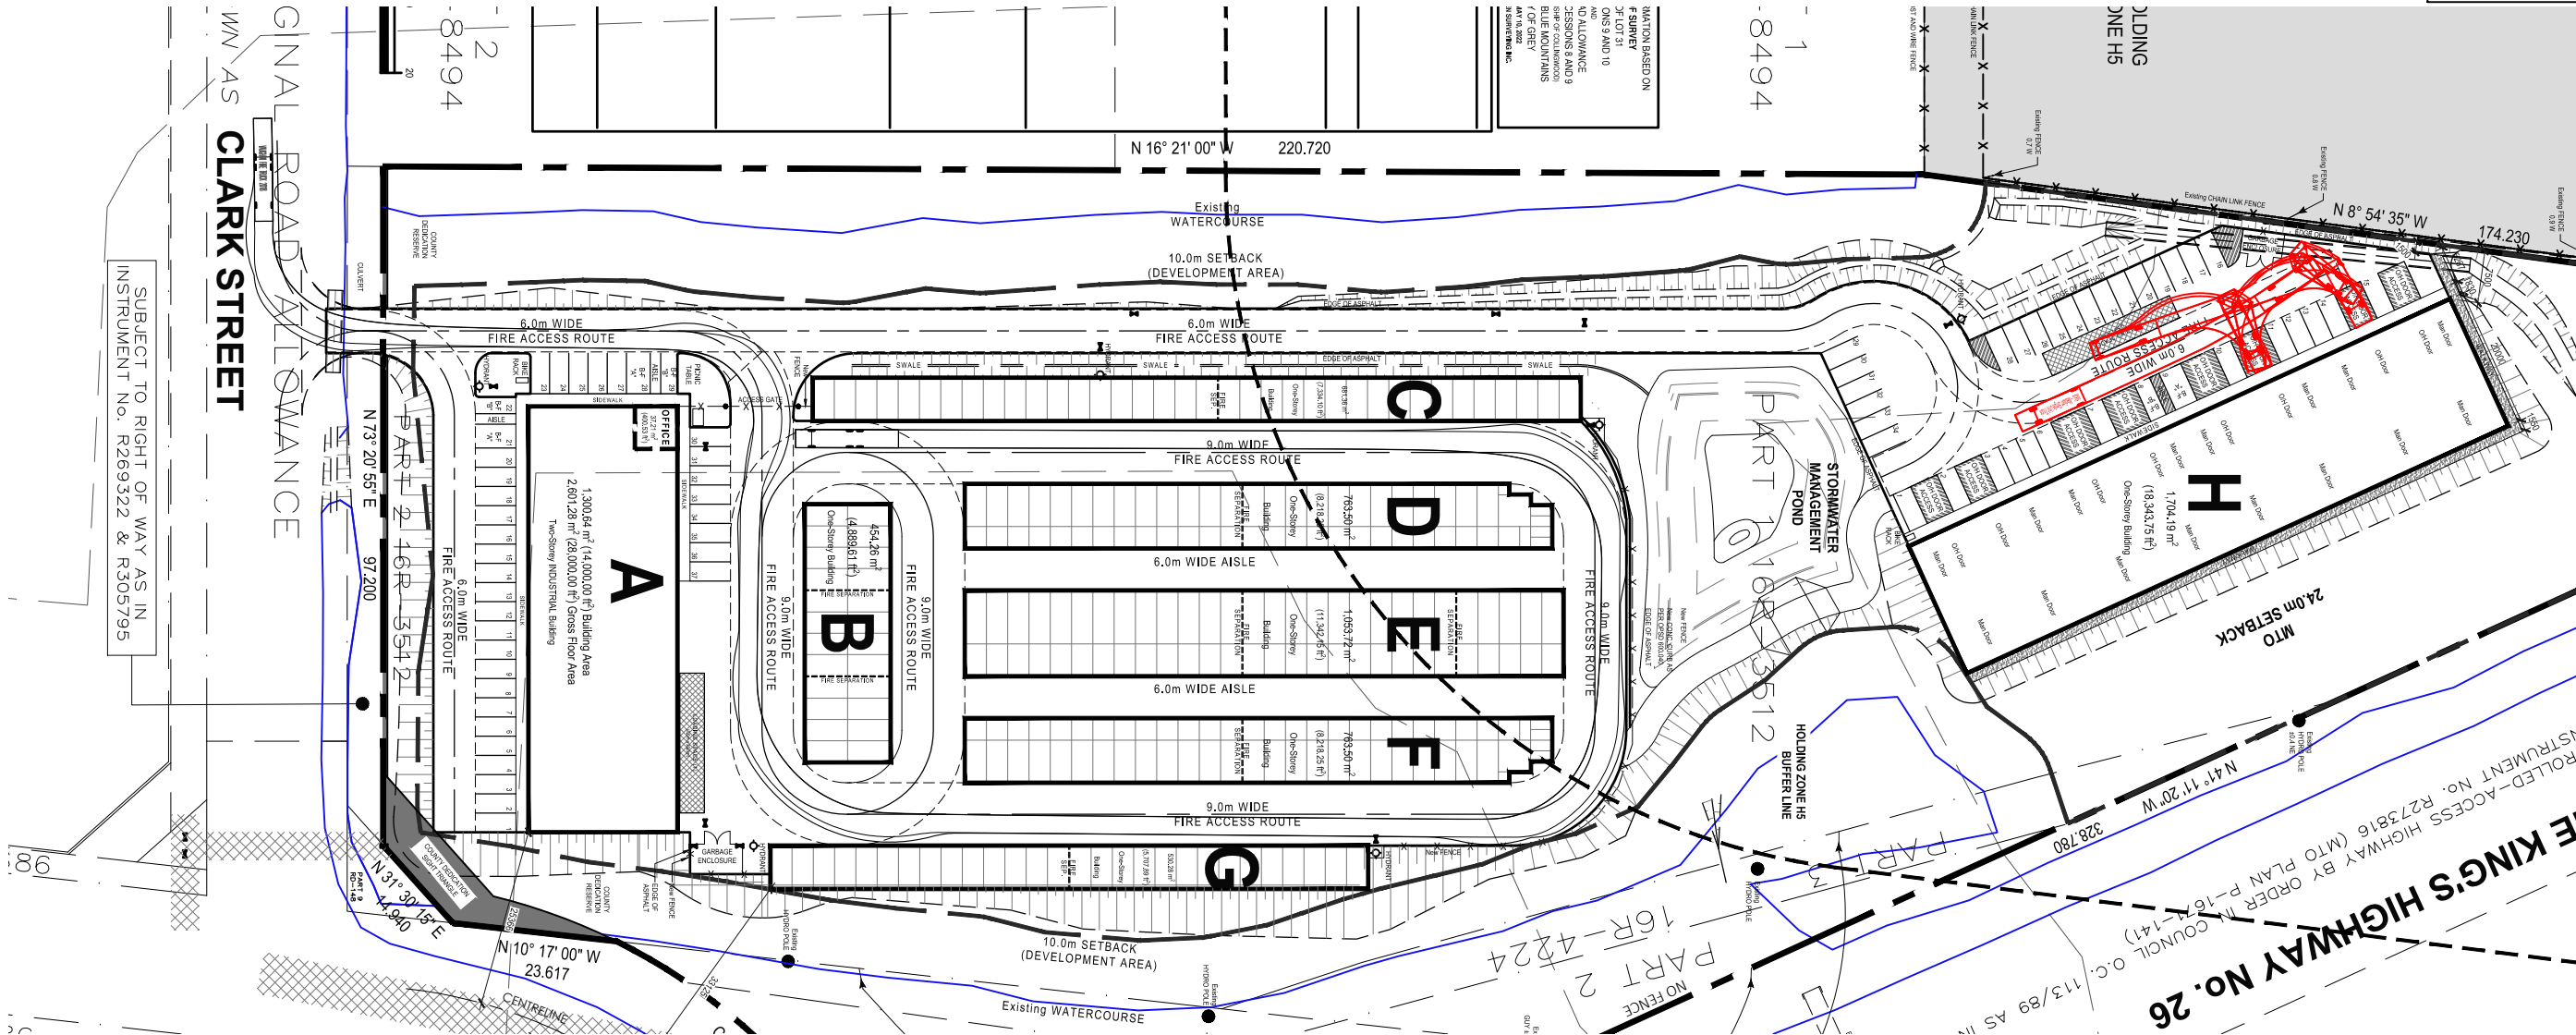



MSU - Medium Single Unit Truck
Overall Length 10.000m
Overall Width 2.600m
Overall Body Height 3.650m
Min Body Ground Clearance 0.445m
Track Width 2.600m
Lock-to-lock time 4.00s
Curb to Curb Turning Radius 11.100m



TOWN OF BLUE MOUNTAIN
#31 CLARK STREET
AUTOTURN ASSESSMENT

DWG. No.
FIG. 4

SCALE: 1:1000 | DRAWN: DDOH | DATE: JULY/24 | JOB NO. 422451

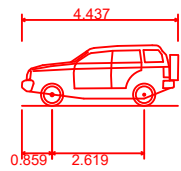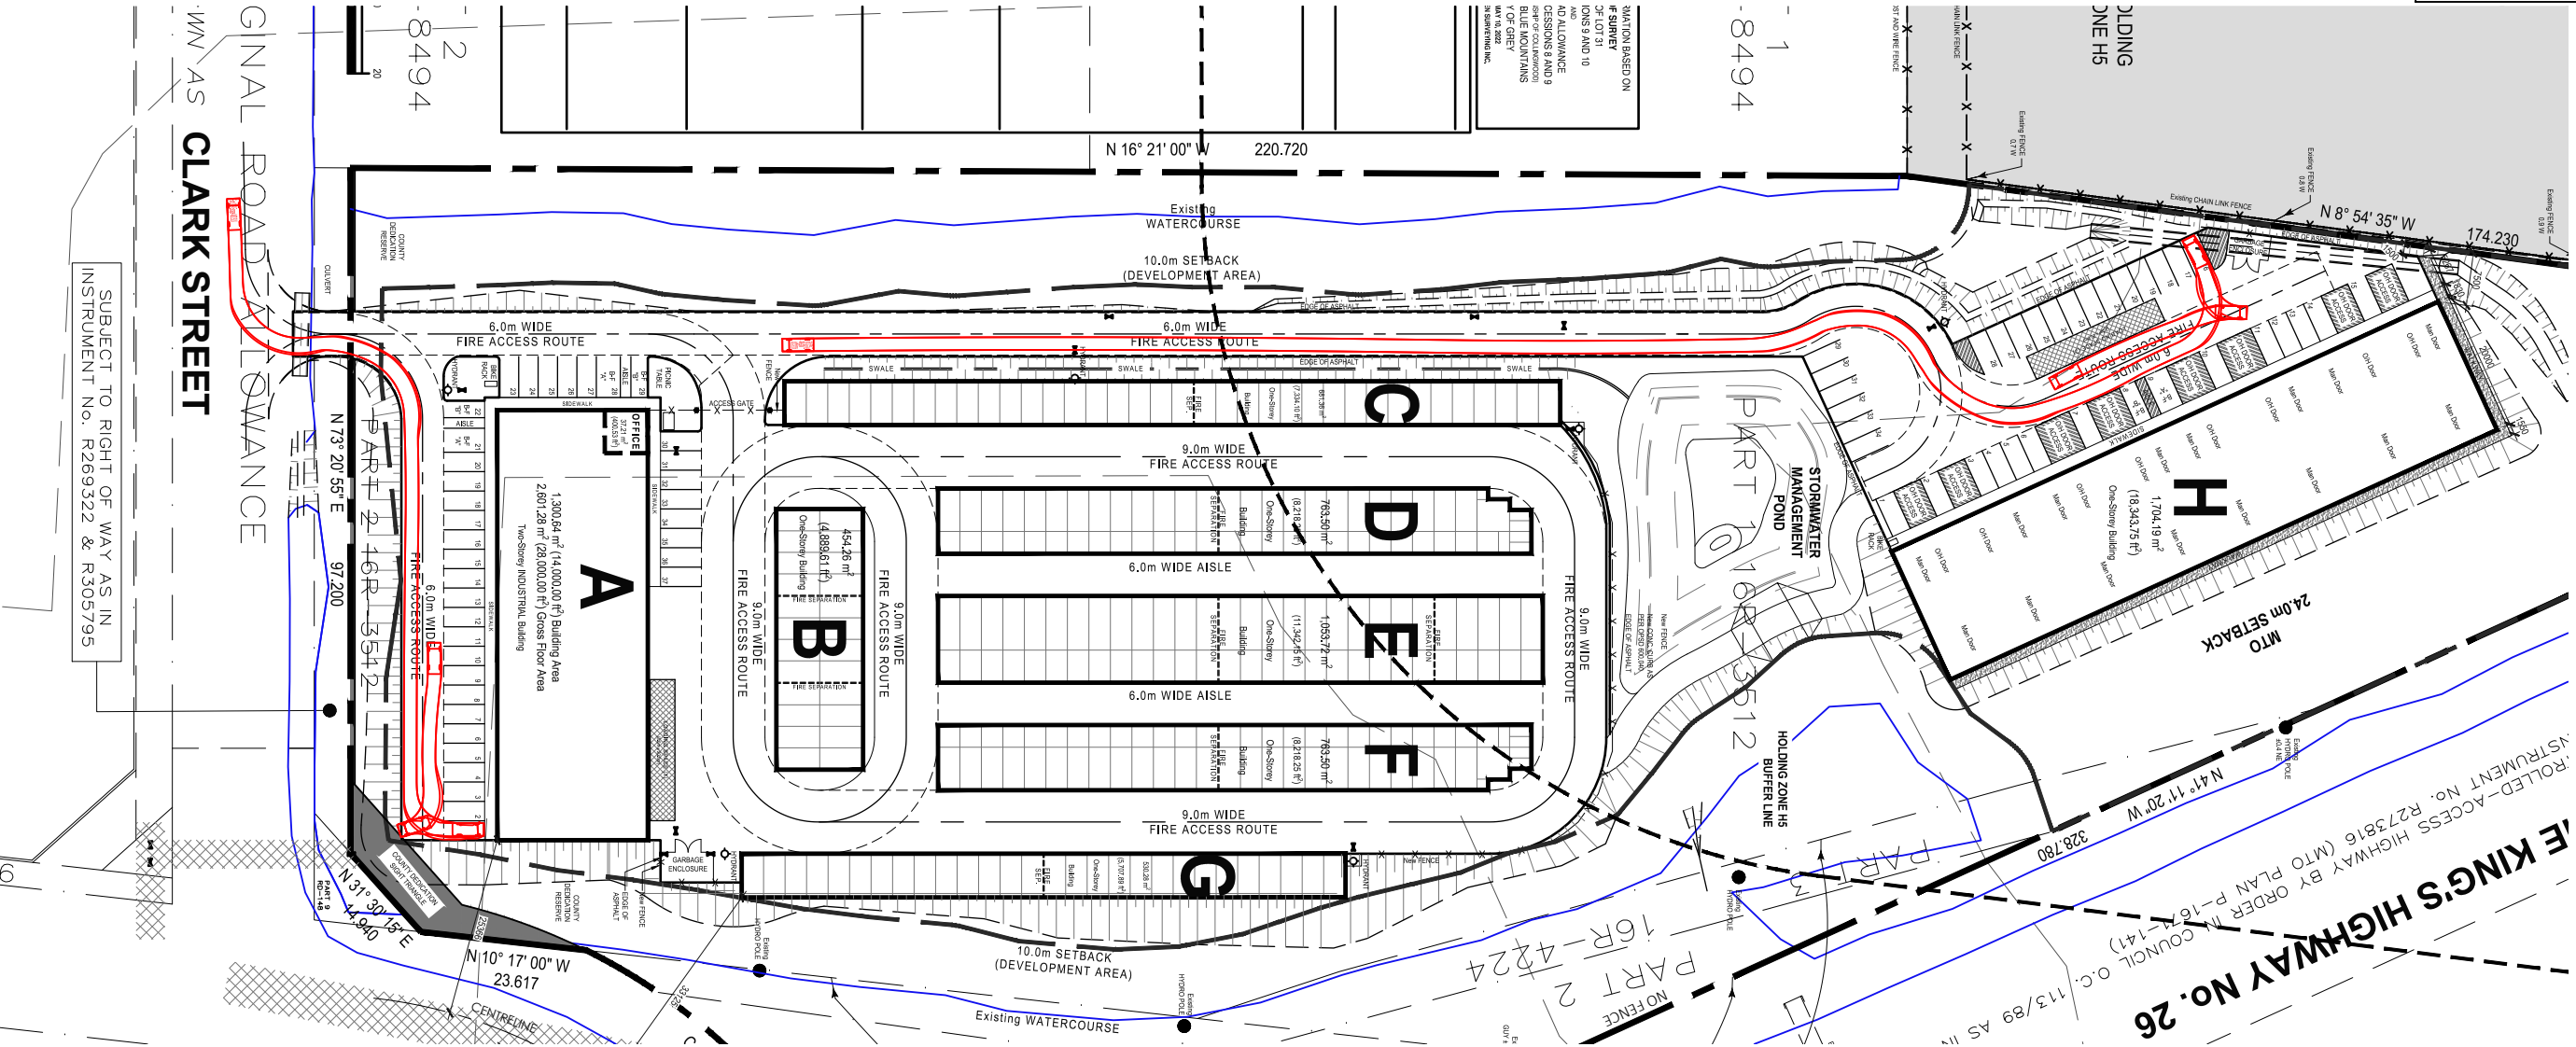

Ford 2009 Escape 4WD SUV	
Overall Length	4.437m
Overall Width	1.806m
Overall Body Height	1.722m
Min Body Ground Clearance	0.206m
Track Width	1.806m
Lock-to-lock time	23.617s
Curb to Curb Turning Radius	5.593m

TOWN OF BLUE MOUNTAIN
#31 CLARK STREET
AUTOTURN ASSESSMENT

SCALE: 1:1000 | DRAWN: DDOH | DATE: JULY/24

DWG. No.
FIG. 5

JOB NO. 422451