


Landscape concept, site, and proposed hardscape are shown as illustrative only. Actual design and construction shall be subject to the requirements of the applicable regulatory authority. The client and designer assume no responsibility for the accuracy of any information or data provided in this drawing. It is the responsibility of the property owner and/or their contractor to follow applicable zoning, building codes, and other applicable regulations prior to construction.

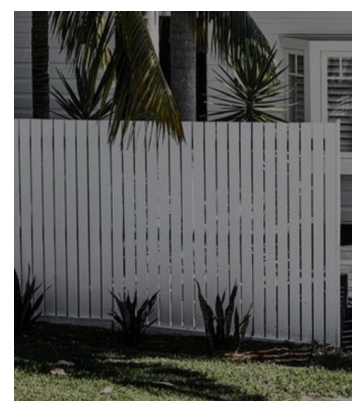

A3





A1



A2



WALLSTONE

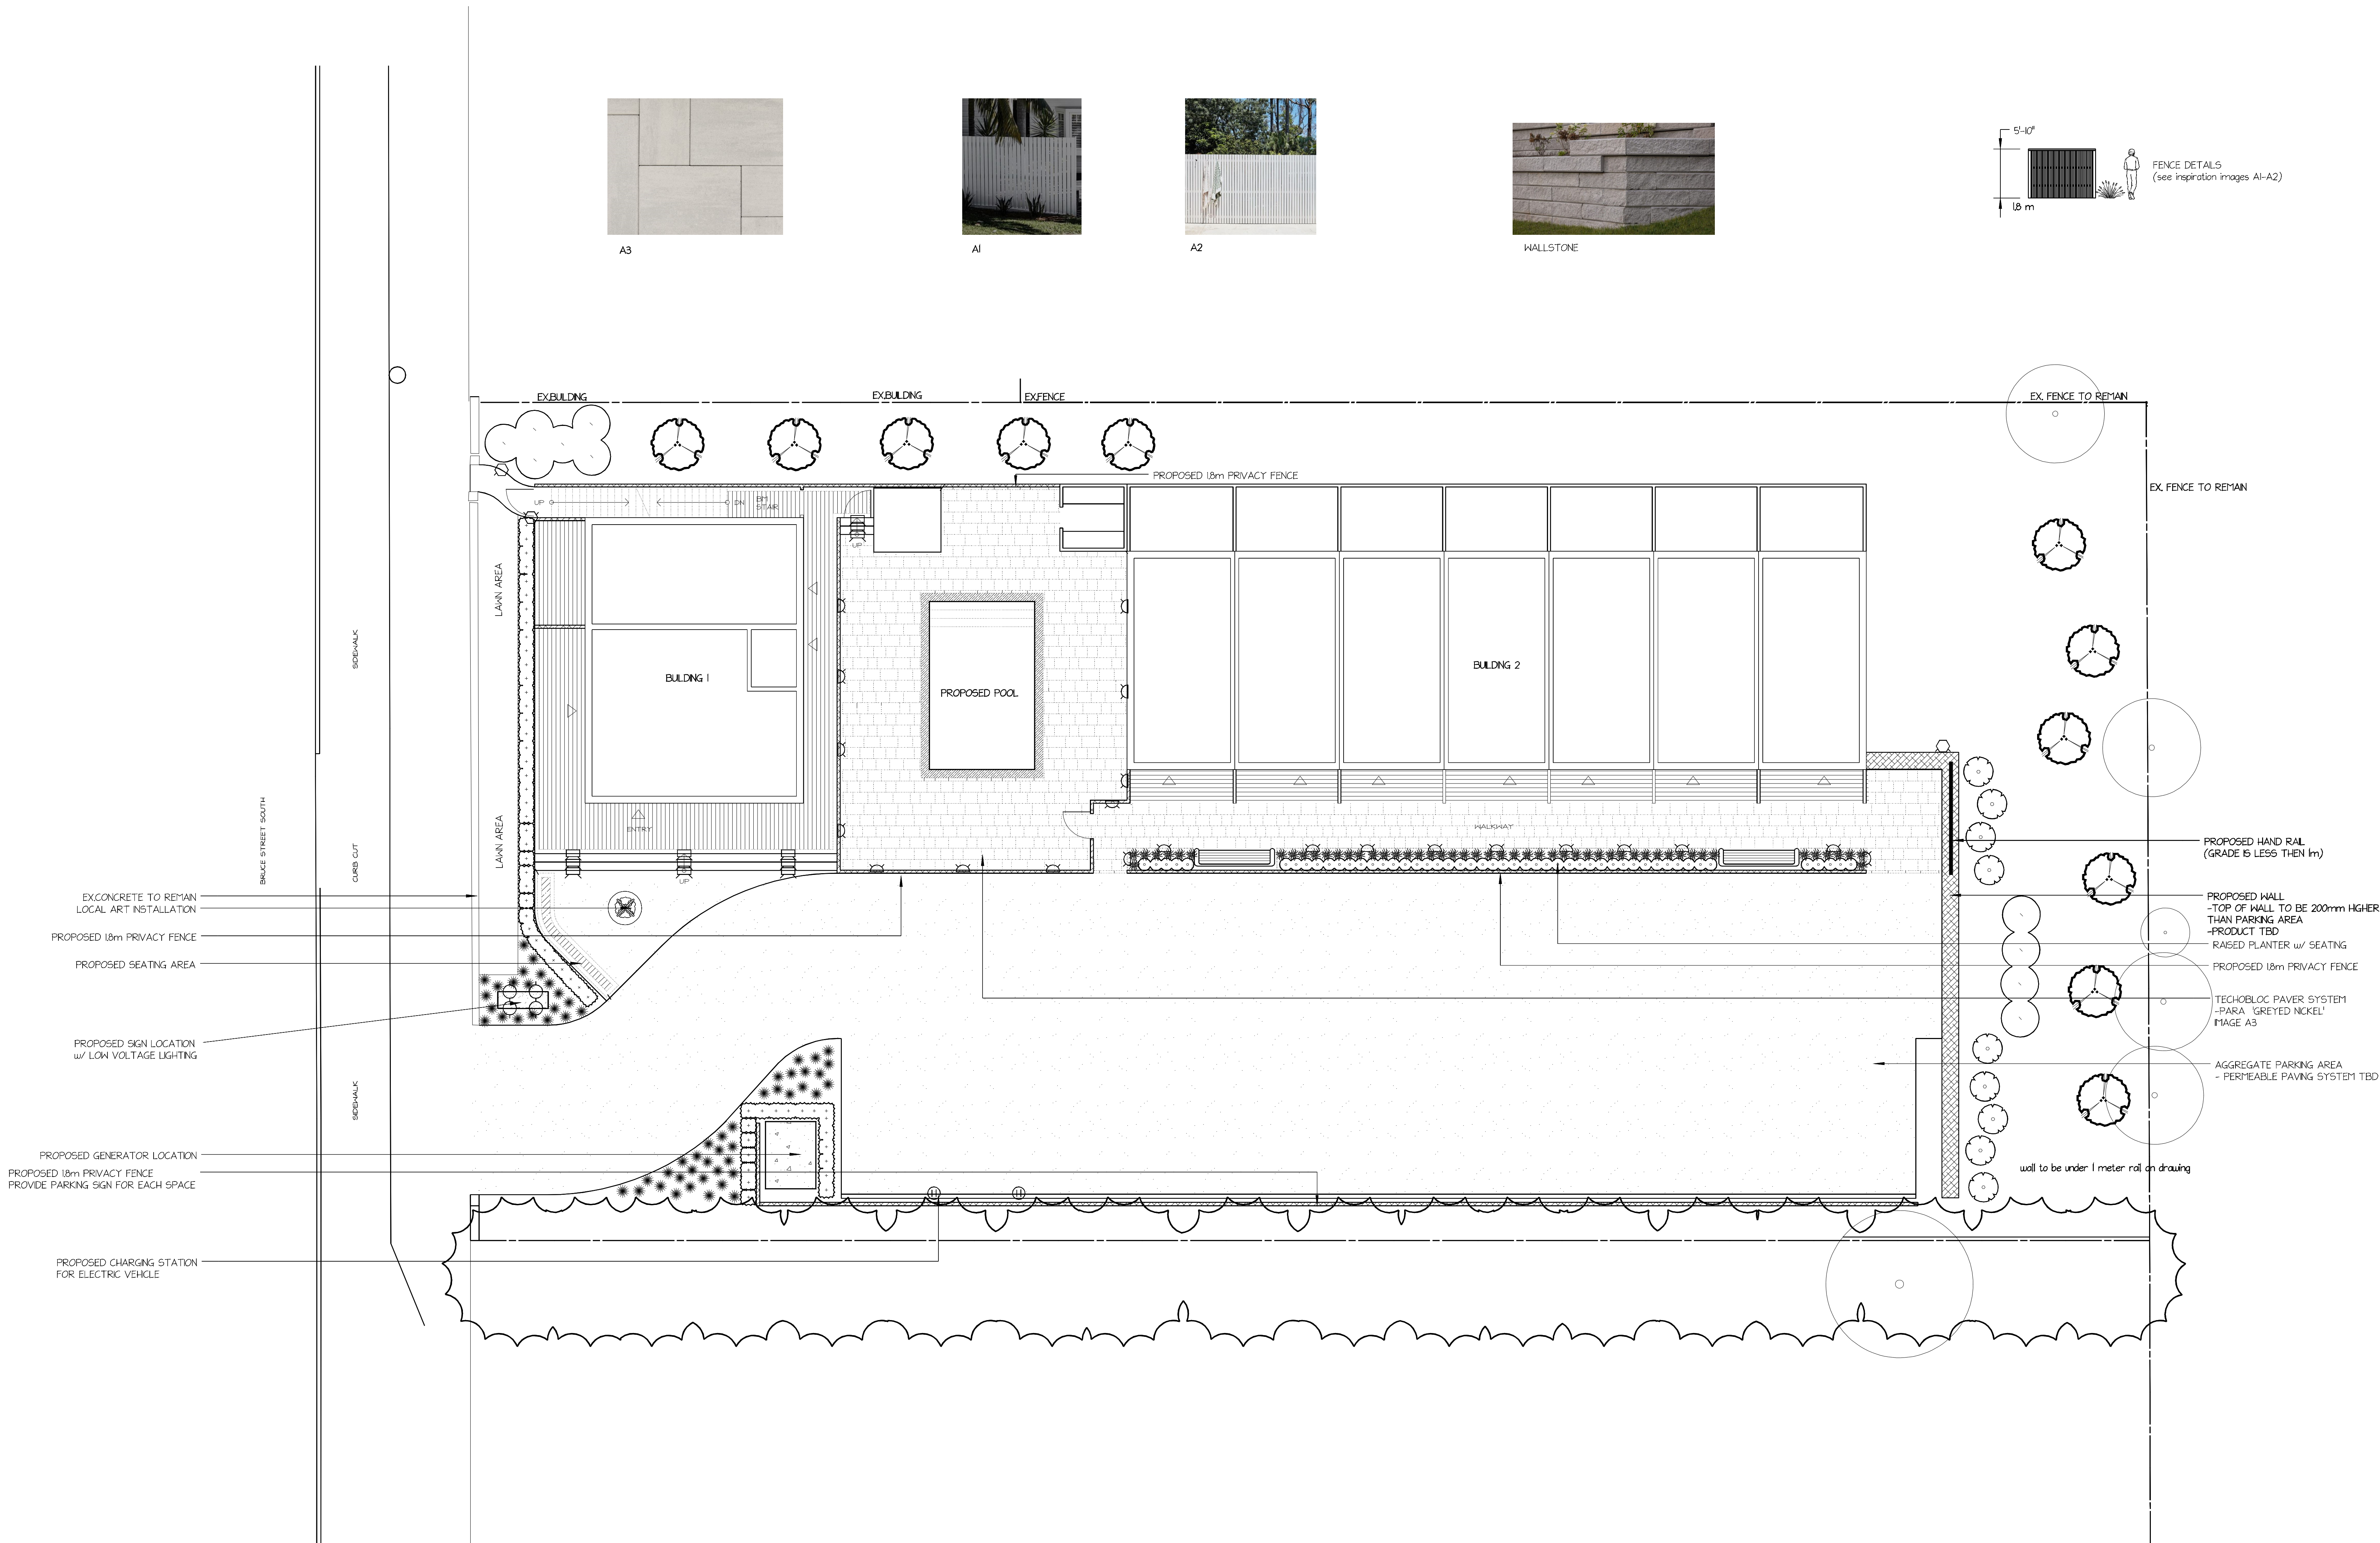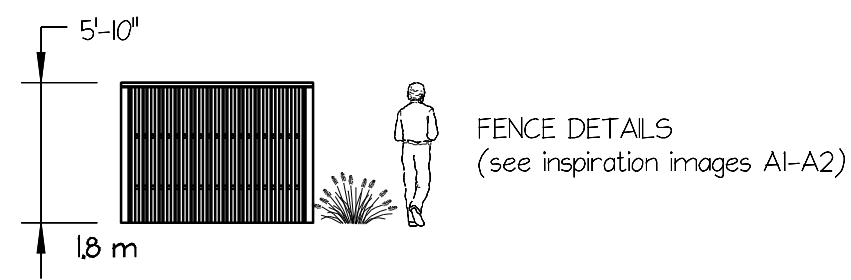

01	OCT	CON1 HARDSCAPE
01	OCT	CON2 HARDSCAPE

No.	Date	Description
REVISIONS		

53  
BRUCE STREET S.  
THORNBURY, ON



HARDSCAPE CONCEPT

SCALE	1" = 8'	PROJECT NO.	Con2
DRAWN BY	JD	SHEET NO.	
CHECKED BY	PLV	HARDSCAPE PLAN	
DATE	OCT 2024		
DATE OF PRINT			