



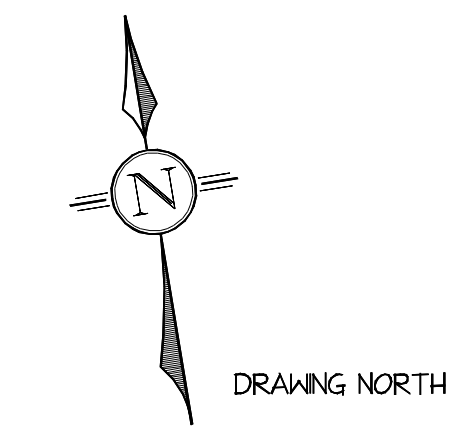


LMELIGHT PANGLE HYDRANGEA

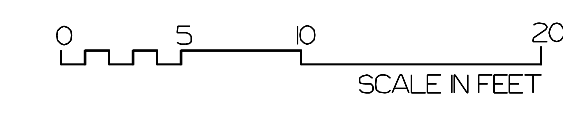

HICKSI ANGLOJAPANESE YEW



LITTLE BUNNY CHINESE FOUNTAIN GRASS

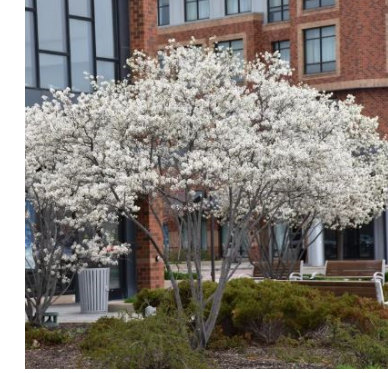

SERVCEBERRY




MORNING LIGHT MAIDEN GRASS




JACK FROST SIBERIAN BUGLOSS
ALL GOLD HAKONE GRASS




COMMON WITCHHAZEL

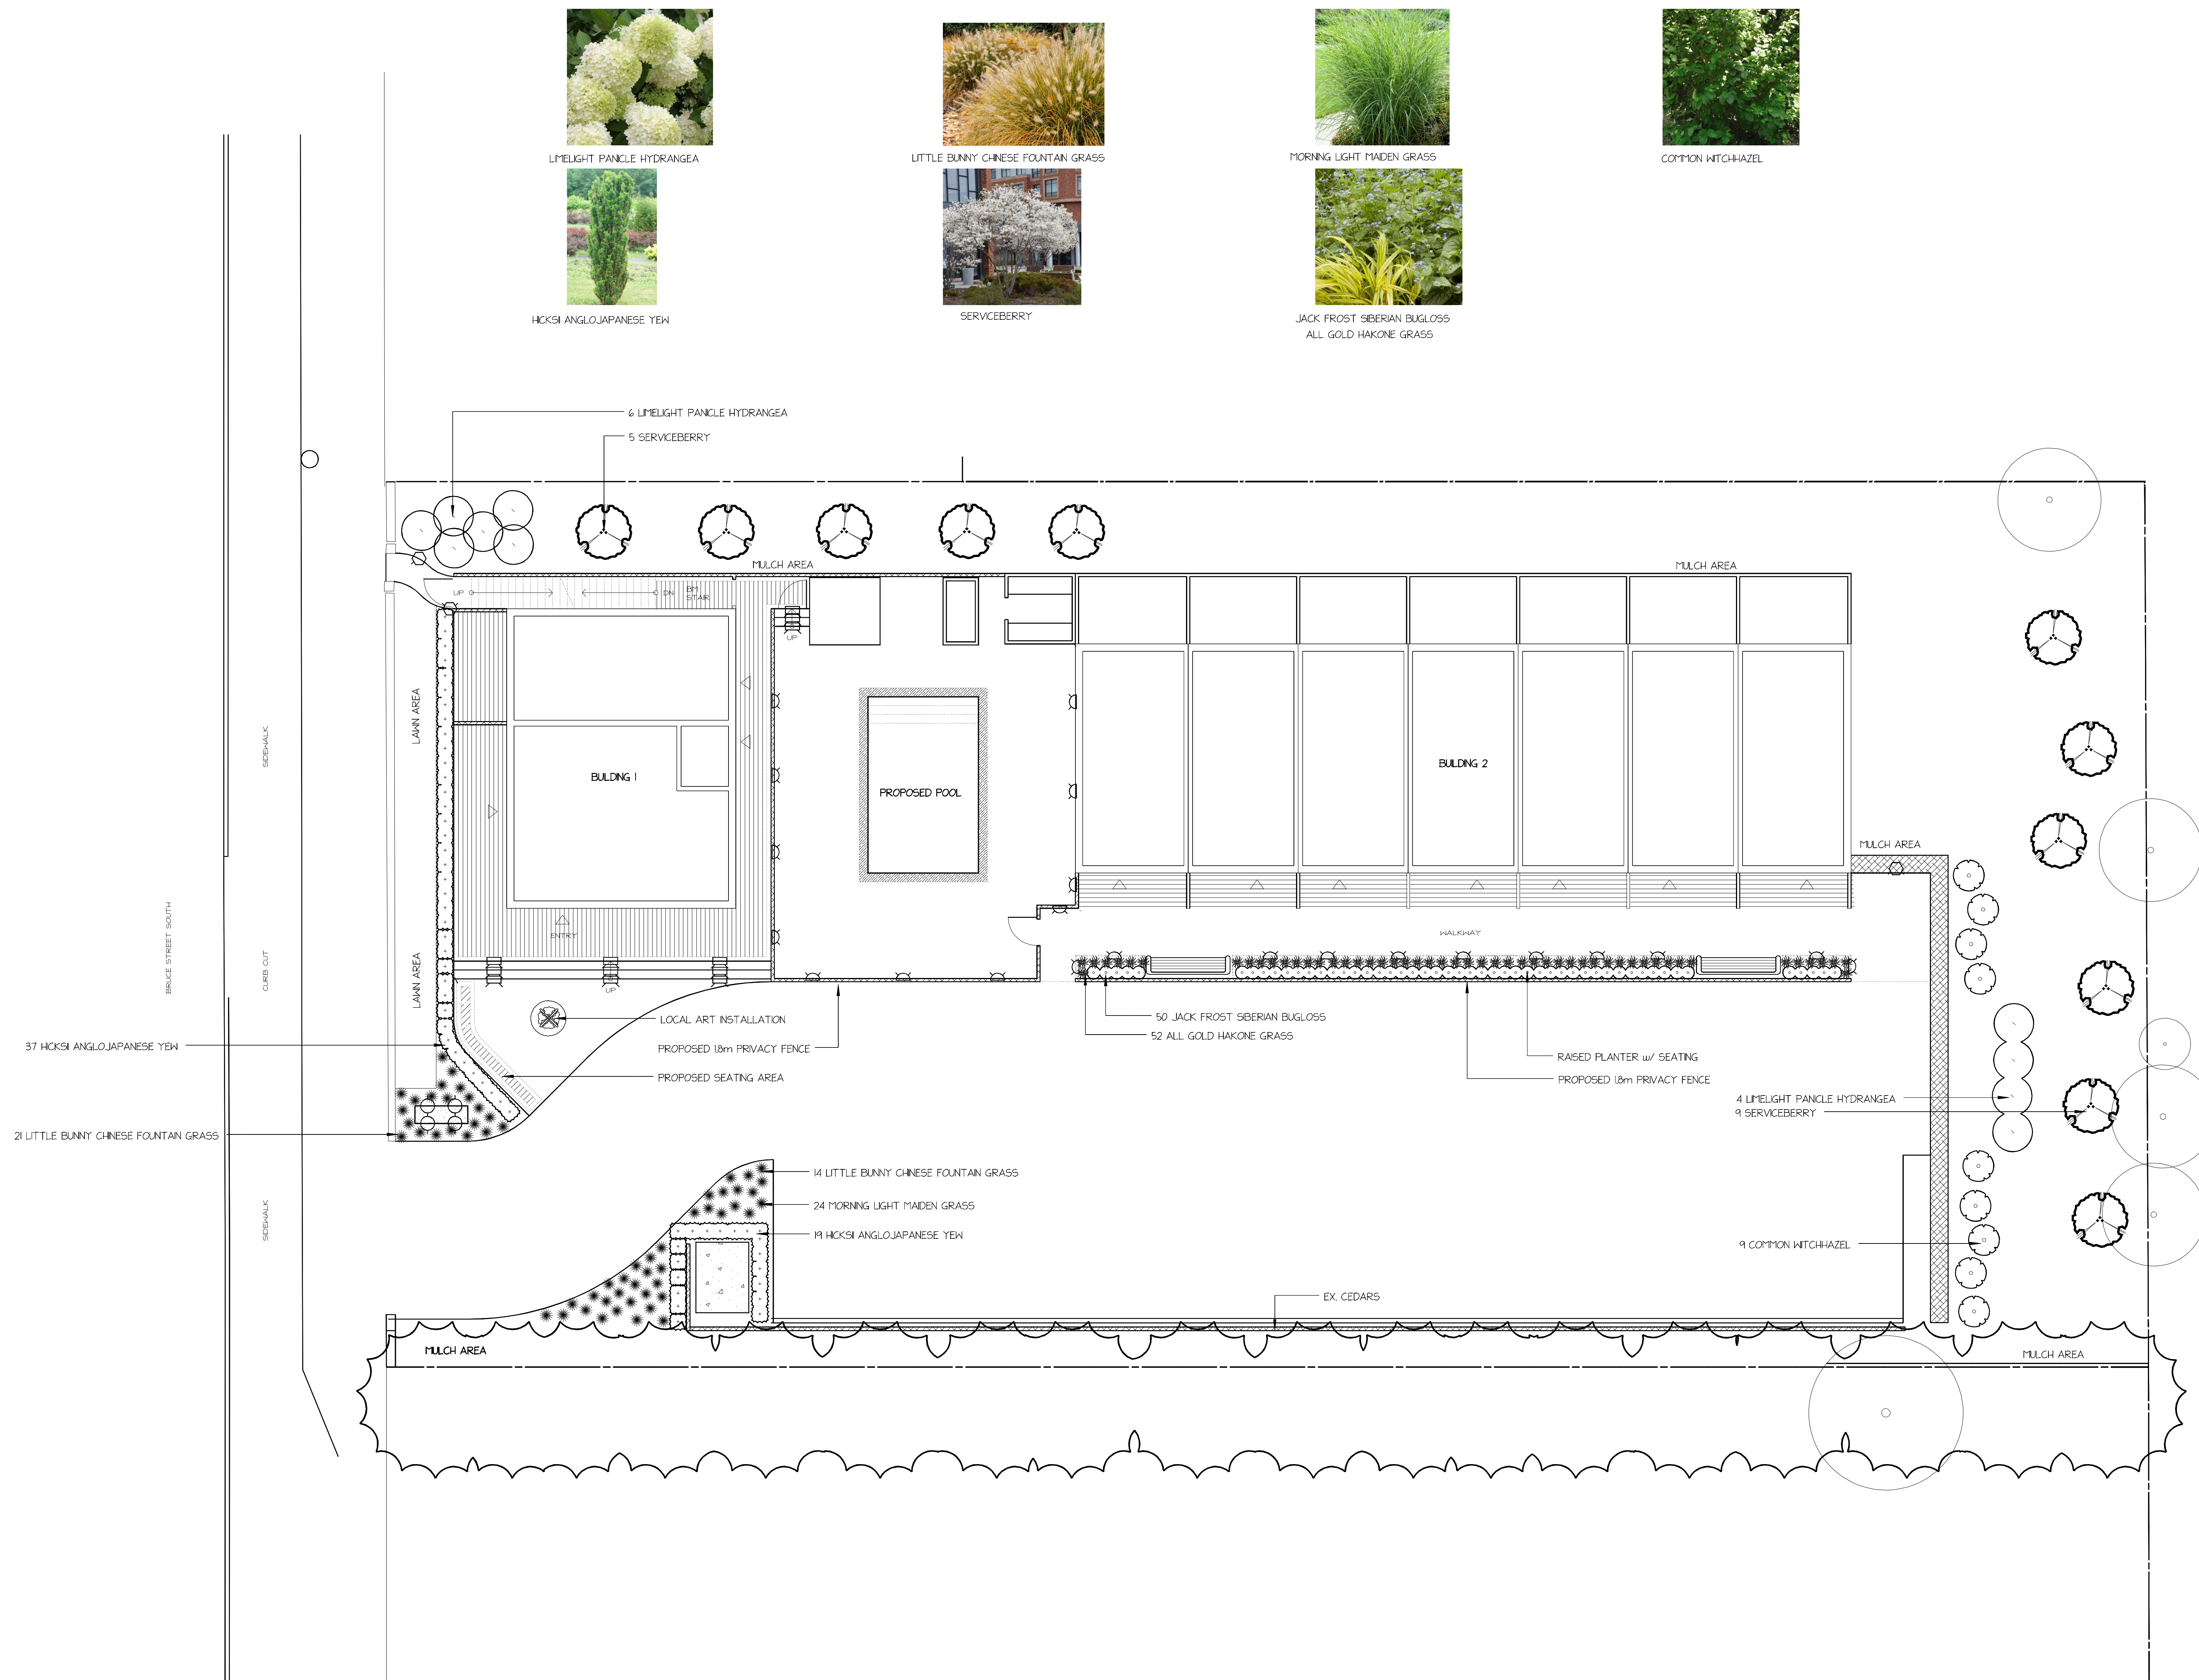

HICKSI ANGLO-JAPANESE YEW

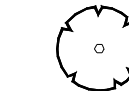

COMMON WITCHHAZEL

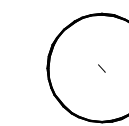

LIMELIGHT PANDLE HYDRANGEA




LITTLE BUNNY CHINESE FOUNTAIN GRASS




MORNING LIGHT MAIDEN GRASS



ALL GOLD HAKONE GRASS

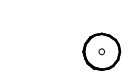

JACK FROST SIBERIAN BUGLOSS

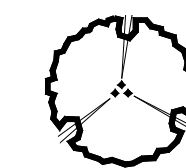

SERVICEBERRY

Qty	Botanical Name	Common Name
Trees		
9	<i>Hamamelis virginica</i>	COMMON WITCHHAZEL
5	<i>Amelanchier x</i>	SERVICEBERRY
4	<i>Amelanchier canadensis</i>	SERVICEBERRY
Shrubs		
6	<i>Taxus x media 'Hicks'</i>	HICKS ANGLJO-JAPANESE YEW
10	<i>Hydrangea paniculata 'Limelight'</i>	LIMELIGHT PANICLE HYDRANGEA
Ornamental Grasses		
62	<i>Koeleria macrantha 'All Gold'</i>	ALL GOLD HAKONE GRASS
35	<i>Pennisetum duparacis Little Bunny</i>	LITTLE BUNNY CHINESE FOUNTAIN GRASS
24	<i>Isachne aristata 'Flaming Lock'</i>	FLAMING LOCK PLEASANT GRASS
Perennials and Annuals		
40	<i>Brunnera macrophylla 'Jack Frost'</i>	JACK FROST BERBERN RUGELOSS

[illegible]

No.	Date	Description
REVISIONS		

53
BRUCE STREET S.
THORNBURY, ON



SCALE	F = 8'	PROJECT NO. Con2
DRAWN BY:	JD	
CHECKED BY	MM	SHEET NO. PLANTING PLAN#1
DATE	OCT 2024	
DATE OF PRINT		

PLANTING CONCEPT