

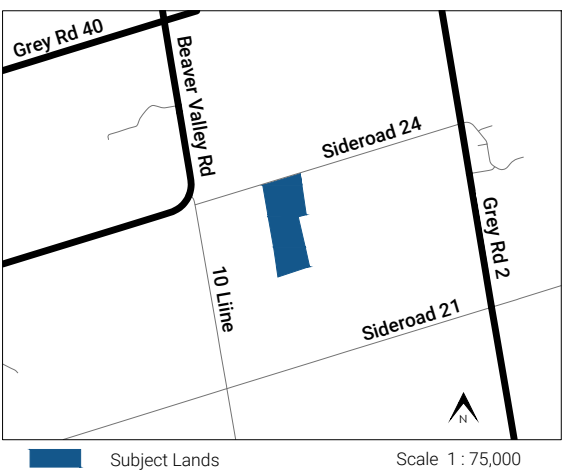
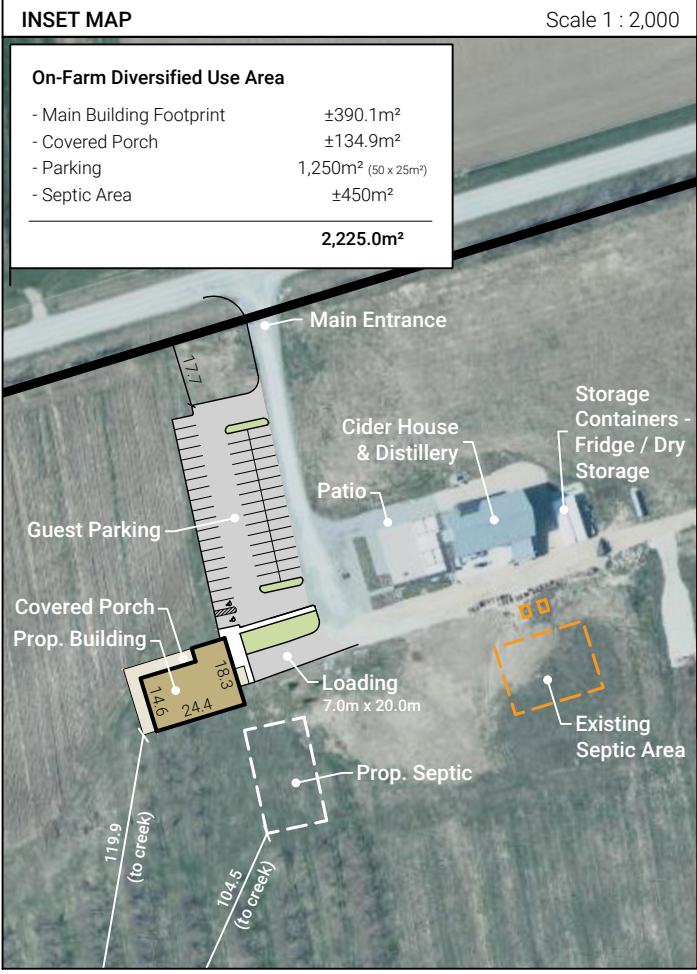


CONCEPT PLAN

808108 24th Sideroad
Part of Lot 24, Concession 10
Town of the Blue Mountains
County of Grey

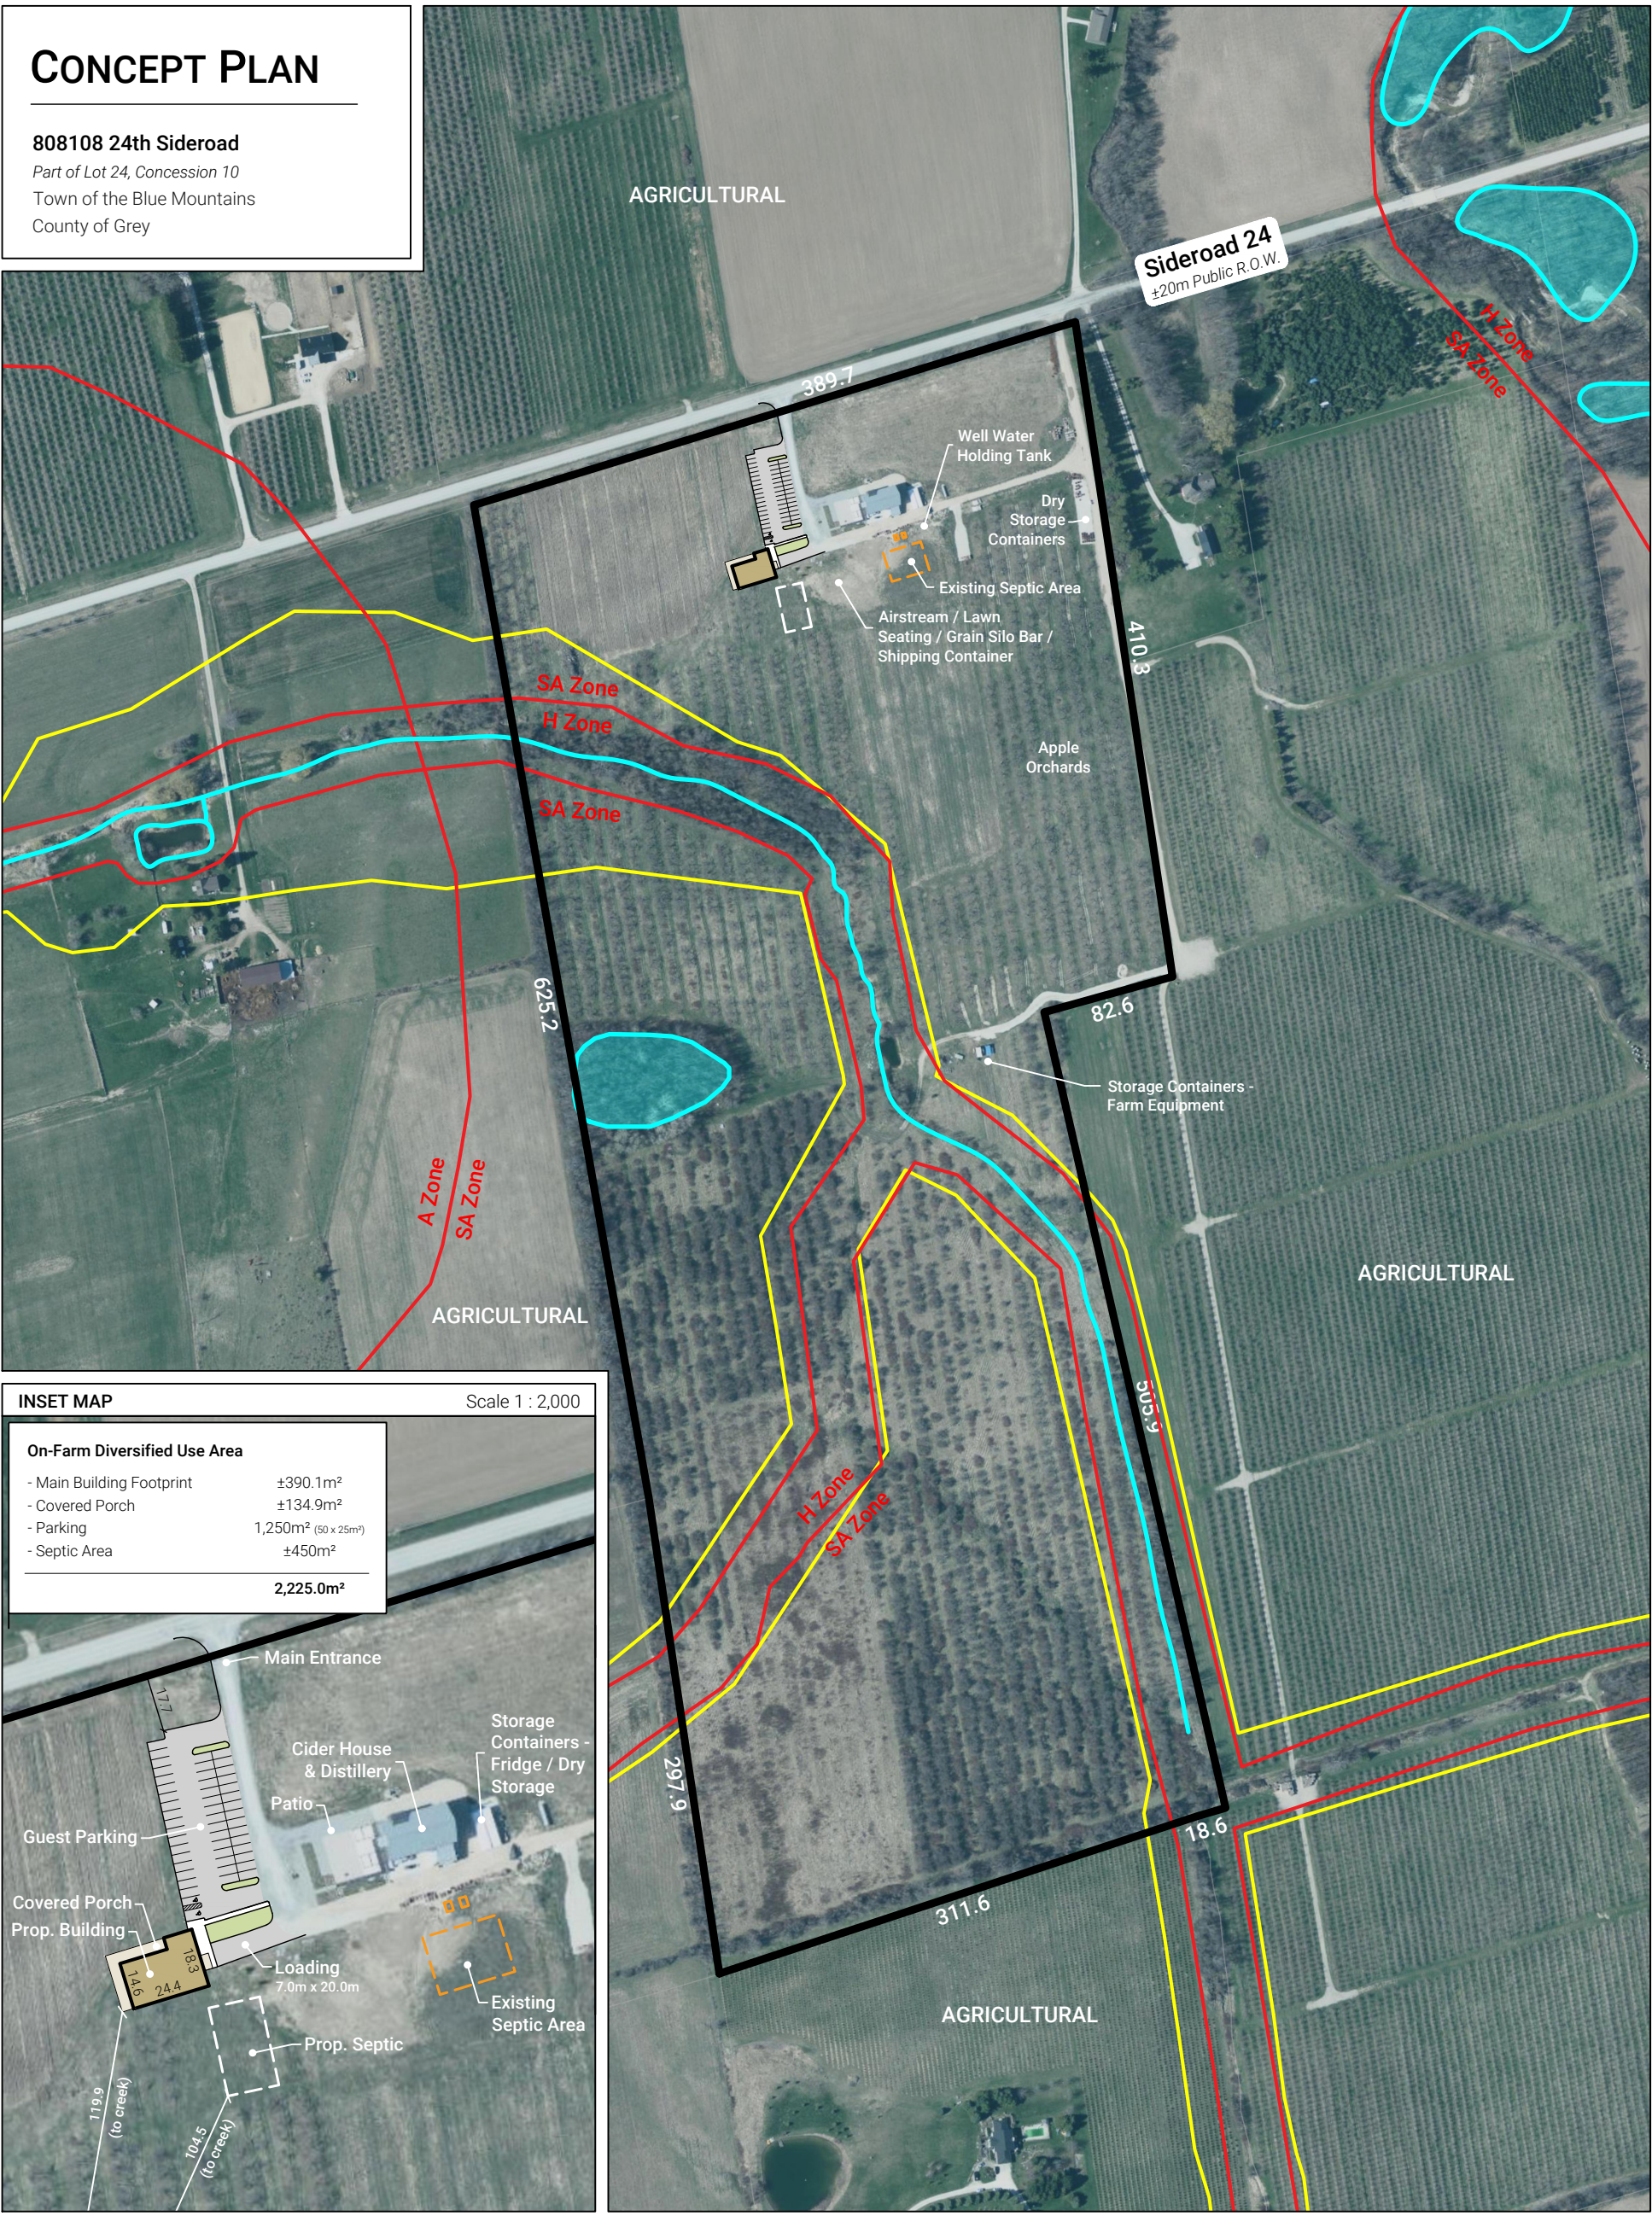

- LEGEND**
- Subject Lands
Lot Area: ±31.299ha (77.34ac)
Lot Frontage: ±389.5m
 - Proposed Building
 - Zone Boundary
 - Unevaluated Wetlands
 - GSCA Regulated Area

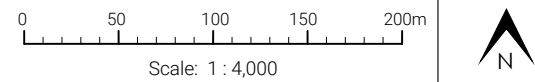

Note: This drawing is for discussion purposes only. Boundary to be verified by an O.L.S.

Source: Design Option 3, Justin Sherry Design Studio, August 2, 2024. County of Grey interactive map.

Drawn By: A.M. Date: November 24, 2024 File No: 1380

MORGAN
PLANNING & DEVELOPMENT

98 Tecumseth Street,
Orillia, ON, L3V 1Y2

Phone: (705) 327-1873
jmorgan@morganplanning.ca