



# Staff Report

## Planning & Building Services – Planning Division

---

**Report To:** COW - Operations, Planning and Building Services  
**Meeting Date:** October 7, 2025  
**Report Number:** PBS.25.085  
**Title:** Blue Vista – Request for Part Lot Control By-Law  
**Prepared by:** Shawn Postma, Manager of Community Planning

---

### A. Recommendations

---

THAT Council receive Staff Report PBS.25.085, entitled “Blue Vista – Request for Part Lot Control By-Law”;

AND THAT Council enact a Part Lot Control By-law for those lands known as Blue Vista Phase 1 in accordance with the Draft By-law under Attachment 1 to Staff Report PBS.25.085.

### B. Overview

---

This report recommends that council exempt the subject property from a part lot control by-law in order to create the final lots for the semi-detached units within the Blue Vista – Phase 1 development.

### C. Background

---

Blue Vista is a 2-Phase development project located off of Grey Road 21 North of Beckwith Lane (Windfall Mountain House) and South of Crestview Court. The Blue Vista development consists of 82 Single Detached Dwellings, 36 Semi-Detached Dwellings, Public Streets, and a number of Blocks for Parkland, Open Space, Stormwater, Trails, and other similar purposes. Phase 1 was registered earlier this year and construction is well underway.

Blue Vista Phase 1 contains a number of semi-detached residential dwellings that are to be constructed on a lot and then subdivided in half with the new property line to be located along the shared wall between units. For those semi-detached units Planning Services has received an application to remove lots: 10, 11, 12, 15, 16, 44, 45, 46, 47, 48, 49, 50, 51, 52, 53, 54, 57, 58, 59, 60, 61, 62, 63, 64, 65, 66, and 67 of Registered Plan 16M-102 from part-lot control to allow for the future land division.

Section 50(5) of the Planning Act provides that part of a lot within a registered plan of subdivision cannot be subdivided or transferred without the approval of the Municipality. Part-lot control has the effect of preventing the further division of land in a registered plan of

subdivision without municipal approval. Section 50(7) of the Planning Act authorizes municipalities to enact a By-law in order to remove lands within a registered plan of subdivision from part-lot control.

Exemption from part-lot control is commonly used for semi-detached and townhouse developments, as individual semi-detached or townhouse lots are not normally indicated on a registered plan of subdivision. This approach is used because of the difficulty a builder would have in constructing the common centre wall between two dwelling units exactly on the mutual property line. In removing specific lots from the scope of part lot control, the mutual property boundary may be established by way of survey through the common centre wall of the as-built structures.

The use of a Part Lot Control By-law for the lot creation of semi-detached dwellings is common practice for the Town and has been utilized for previous semi-detached and townhouse developments most recently with Windfall Phases 1 through 6.

## **D. Analysis**

---

A Subdivision Agreement has been prepared and executed in February 2025. All Draft Plan Conditions related to Phase 1 are completed. The County of Grey is the approval authority for the Plan of Subdivision and has registered the Subdivision Plan as Plan 16M-102.

The proposed part-lot control By-law is intended to implement the approved use of the lands for semi-detached dwellings. Development is already recognized in the Plan of Subdivision and Subdivision Agreement.

Planning Staff have no objections to the proposed part-lot control By-law subject to an expiry date of two (2) years from the date of registration. This timeframe is consistent with the part-lot control By-laws enacted for previous developments. The two (2) year timeframe appears sufficient to finalize the lot creation and have the new lots registered with the registry office.

A draft of the proposed Reference Plan is attached and identifies the 54 Parts subject to this application. The Parts subject to Part Lot Control are identified on the R-Plan as Parts 1,4,5,6,7,8,9,11,12,15,16,18,19,21,22,24,25,26,27,29,30,31,32,34,35,37,38,39,40,41,42,43,44,45,46,48,49,50,51,53,54,55,56,59,60,63,64,67,68,70,71,73,74,76.

If passed by Town Council, this By-law will be forwarded to the County of Grey for final approval. As the approval authority for plans of subdivision and condominium, the County is also responsible for approval of part-lot control applications and associated By-laws.

## **E. Strategic Priorities**

---

### **3. Community**

We will protect and enhance the community feel and the character of the Town, while ensuring the responsible use of resources and restoration of nature.

#### **4. Quality of Life**

We will foster a high quality of life for full-time and part-time residents of all ages and stages, while welcoming visitors.

#### **F. Environmental Impacts**

---

No adverse impacts are anticipated

#### **G. Financial Impacts**

---

No adverse impacts are anticipated.

#### **H. In Consultation With**

---

Tim Murawsky, CAO and Acting Director of Planning and Building Services.

#### **I. Public Engagement**

---

The topic of this Staff Report has not been the subject of a Public Meeting and/or a Public Information Centre as neither a Public Meeting nor a Public Information Centre are required. However, any comments regarding this report should be submitted to Shawn Postma, [planning@thebluemountains.ca](mailto:planning@thebluemountains.ca)

#### **J. Attached**

---

1. Draft Part Lot Control By-law
2. R-Plan (survey) for Semi Detached Units within Phase 1

Respectfully submitted,

Shawn Postma  
Manager of Community Planning

For more information, please contact:  
Shawn Postma, Manager of Community Planning  
[planning@thebluemountains.ca](mailto:planning@thebluemountains.ca)  
519-599-3131 extension 248

### Report Approval Details

|                      |                                                                  |
|----------------------|------------------------------------------------------------------|
| Document Title:      | PBS.25.085 Blue Vista - Request for Part Lot Control By-Law.docx |
| Attachments:         | - PBS-25-085-Attachment-1<br>- PBS-25-085-Attachment-2           |
| Final Approval Date: | Sep 25, 2025                                                     |

This report and all of its attachments were approved and signed as outlined below:

**Tim Murawsky - Sep 25, 2025 - 1:54 PM**

**The Corporation of the Town of The Blue Mountains**

**By-Law Number 2025 –**

Being a By-law to remove lots 10, 11, 12, 15, 16, 44, 45, 46, 47, 48, 49, 50, 51, 52, 53, 54, 57, 58, 59, 60, 61, 62, 63, 64, 65, 66, and 67 of Registered Plan 16M-102 from Part-Lot Control for a temporary period of two (2) years.

**Whereas** pursuant to Subsection 50 (7) of the *Planning Act* the council of a local municipality may by by-law provide that part-lot control does not apply to lands within a registered plan of subdivision or parts of them as are designated in the by-law;

**And Whereas** Blue Vista Phase 1 has requested that Council of The Corporation of The Town of The Blue Mountains enact a by-law so as to remove Lots 10, 11, 12, 15, 16, 44, 45, 46, 47, 48, 49, 50, 51, 52, 53, 54, 57, 58, 59, 60, 61, 62, 63, 64, 65, 66, and 67 of Registered Plan 16M-102, from part-lot control for a temporary period of time so as to register conveyable real estate entities therewith;

**And Whereas** the request meets the criteria of the Council of The Corporation of The Town of The Blue Mountains for the consideration of the enactment of a part-lot control by-law

**Now Therefore Council of The Corporation of the Town of The Blue Mountains hereby enacts as follows:**

1. Subsection 50 (5) of the *Planning Act* does not apply to Lots 10, 11, 12, 15, 16, 44, 45, 46, 47, 48, 49, 50, 51, 52, 53, 54, 57, 58, 59, 60, 61, 62, 63, 64, 65, 66, and 67 of Registered Plan 16M-102;
2. Pursuant to Subsection 50 (7.3) of the *Planning Act*, this By-law shall expire two (2) years from the date of enactment unless it shall have prior to that date been repealed or extended by the Council of the Corporation of The Town of The Blue Mountains.
3. This By-law shall not become effective until a certified copy or duplicate of the By-law has been registered in the proper Land Registry Office.

**And Further** that this By-law shall come into force and take effect upon the enactment thereof.

Enacted and passed this \_\_\_\_\_ day of \_\_\_\_\_, 2025

\_\_\_\_\_  
Andrea Matrosovs, Mayor


\_\_\_\_\_  
Corrina Giles, Clerk

I hereby certify that the foregoing is a true copy of By-law No. 2025-\_\_\_\_ as enacted by the Council of The Corporation of the Town of The Blue Mountains on the \_\_\_\_\_ day of \_\_\_\_\_, 2025.


Dated at the Town of The Blue Mountains, this \_\_\_\_\_ day of \_\_\_\_\_, 2025.

\_\_\_\_\_  
Corrina Giles, Clerk

METRIC: DISTANCES AND COORDINATES SHOWN ON THIS PLAN ARE IN METRES AND CAN BE CONVERTED TO FEET BY DIVIDING BY 0.3048.

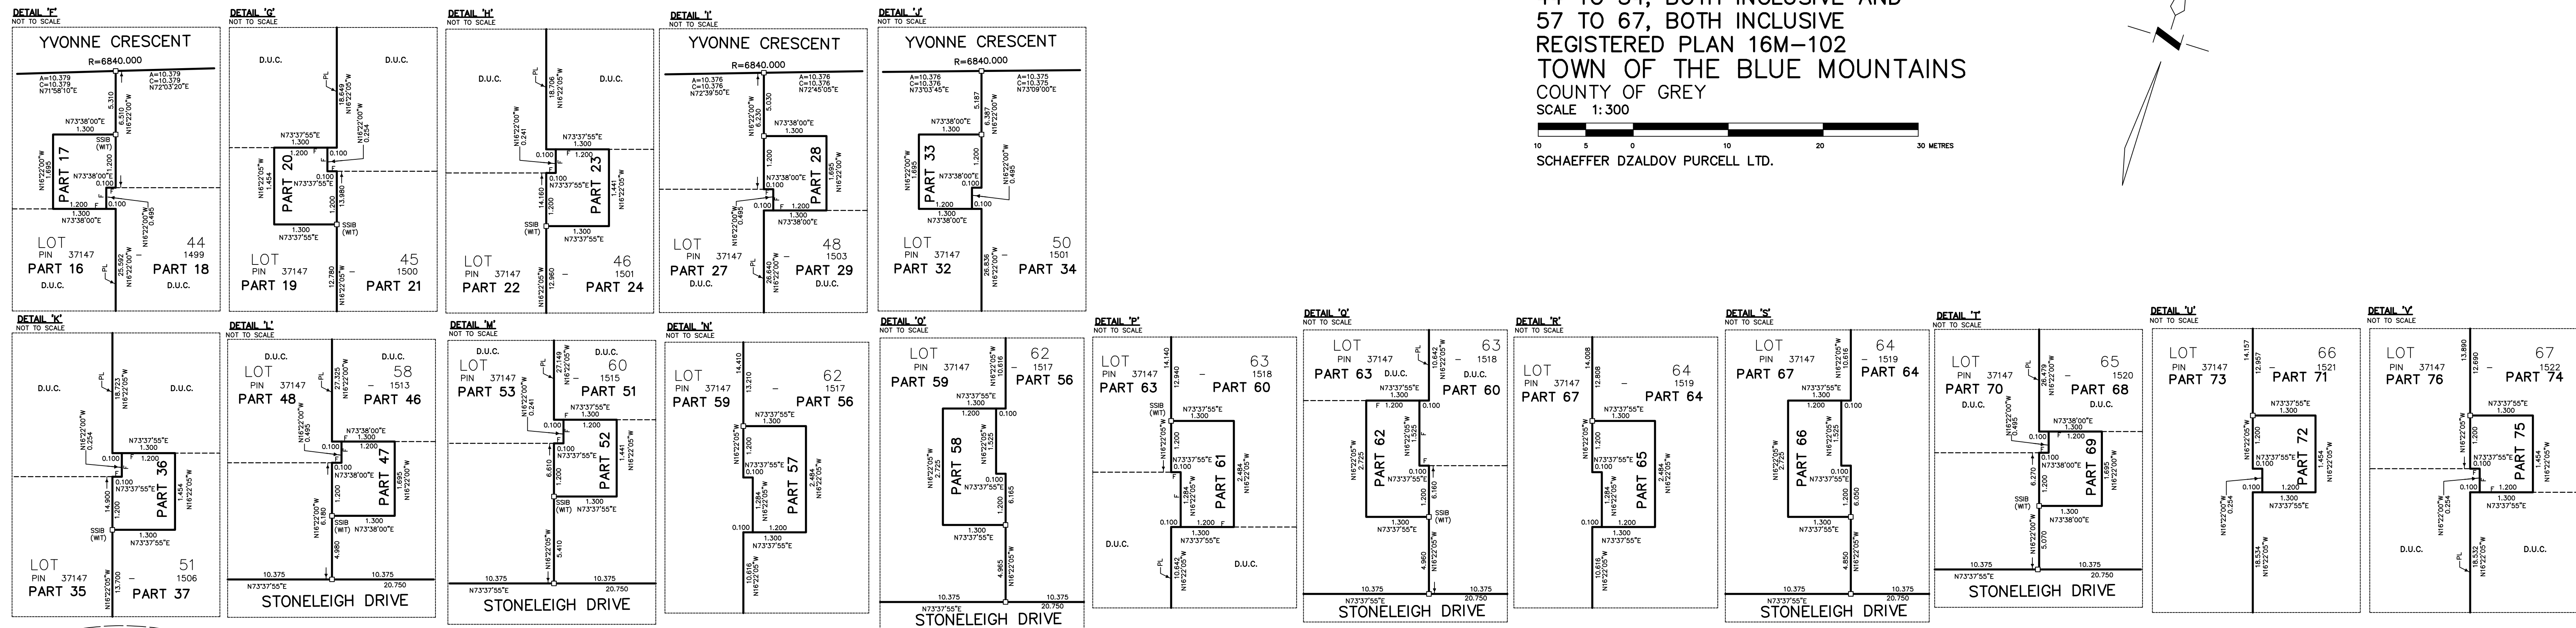

PLAN OF SURVEY OF  
LOTS, 10, 11, 12, 15, 16,  
44 TO 54, BOTH INCLUSIVE AND  
57 TO 67, BOTH INCLUSIVE  
REGISTERED PLAN 16M-102  
TOWN OF THE BLUE MOUNTAINS  
COUNTY OF GREY  
SCALE 1:300  
SCHAEFFER DZALDOV PURCELL LTD.

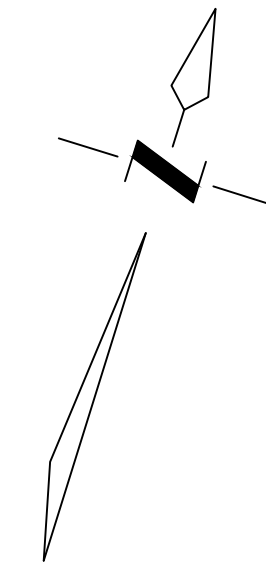

I REQUIRE THIS PLAN TO BE DEPOSITED UNDER THE LAND TITLES ACT.

DATE: 2025.

OPHR N. DZALDOV  
ONTARIO LAND SURVEYOR

PLAN 16R-  
RECEIVED AND DEPOSITED

DATE: 2025.

REPRESENTATIVE FOR THE LAND REGISTRAR FOR LAND TITLES DIVISION OF GREY NO. 16

| SCHEDULE |            |                   |       |                        |
|----------|------------|-------------------|-------|------------------------|
| PART     | LOT        | REGISTERED PLAN   | PIN   | AREA (m <sup>2</sup> ) |
| 1        | ALL OF 10  | ALL OF 37147-1465 | 381.3 | 2.0                    |
| 2        | ALL OF 11  | ALL OF 37147-1466 | 383.9 | 2.0                    |
| 3        | ALL OF 12  | ALL OF 37147-1467 | 383.9 | 2.0                    |
| 4        | ALL OF 13  | ALL OF 37147-1470 | 452.5 | 2.0                    |
| 5        | ALL OF 14  | ALL OF 37147-1471 | 467.9 | 2.0                    |
| 6        | ALL OF 15  | ALL OF 37147-1472 | 470.4 | 2.0                    |
| 7        | ALL OF 16  | ALL OF 37147-1473 | 467.9 | 2.0                    |
| 8        | ALL OF 17  | ALL OF 37147-1474 | 467.9 | 2.0                    |
| 9        | ALL OF 18  | ALL OF 37147-1475 | 467.9 | 2.0                    |
| 10       | ALL OF 19  | ALL OF 37147-1476 | 467.9 | 2.0                    |
| 11       | ALL OF 20  | ALL OF 37147-1477 | 467.9 | 2.0                    |
| 12       | ALL OF 21  | ALL OF 37147-1478 | 467.9 | 2.0                    |
| 13       | ALL OF 22  | ALL OF 37147-1479 | 467.9 | 2.0                    |
| 14       | ALL OF 23  | ALL OF 37147-1480 | 467.9 | 2.0                    |
| 15       | ALL OF 24  | ALL OF 37147-1481 | 467.9 | 2.0                    |
| 16       | ALL OF 25  | ALL OF 37147-1482 | 467.9 | 2.0                    |
| 17       | ALL OF 26  | ALL OF 37147-1483 | 467.9 | 2.0                    |
| 18       | ALL OF 27  | ALL OF 37147-1484 | 467.9 | 2.0                    |
| 19       | ALL OF 28  | ALL OF 37147-1485 | 467.9 | 2.0                    |
| 20       | ALL OF 29  | ALL OF 37147-1486 | 467.9 | 2.0                    |
| 21       | ALL OF 30  | ALL OF 37147-1487 | 467.9 | 2.0                    |
| 22       | ALL OF 31  | ALL OF 37147-1488 | 467.9 | 2.0                    |
| 23       | ALL OF 32  | ALL OF 37147-1489 | 467.9 | 2.0                    |
| 24       | ALL OF 33  | ALL OF 37147-1490 | 467.9 | 2.0                    |
| 25       | ALL OF 34  | ALL OF 37147-1491 | 467.9 | 2.0                    |
| 26       | ALL OF 35  | ALL OF 37147-1492 | 467.9 | 2.0                    |
| 27       | ALL OF 36  | ALL OF 37147-1493 | 467.9 | 2.0                    |
| 28       | ALL OF 37  | ALL OF 37147-1494 | 467.9 | 2.0                    |
| 29       | ALL OF 38  | ALL OF 37147-1495 | 467.9 | 2.0                    |
| 30       | ALL OF 39  | ALL OF 37147-1496 | 467.9 | 2.0                    |
| 31       | ALL OF 40  | ALL OF 37147-1497 | 467.9 | 2.0                    |
| 32       | ALL OF 41  | ALL OF 37147-1498 | 467.9 | 2.0                    |
| 33       | ALL OF 42  | ALL OF 37147-1499 | 467.9 | 2.0                    |
| 34       | ALL OF 43  | ALL OF 37147-1500 | 467.9 | 2.0                    |
| 35       | ALL OF 44  | ALL OF 37147-1501 | 467.9 | 2.0                    |
| 36       | ALL OF 45  | ALL OF 37147-1502 | 467.9 | 2.0                    |
| 37       | ALL OF 46  | ALL OF 37147-1503 | 467.9 | 2.0                    |
| 38       | ALL OF 47  | ALL OF 37147-1504 | 467.9 | 2.0                    |
| 39       | ALL OF 48  | ALL OF 37147-1505 | 467.9 | 2.0                    |
| 40       | ALL OF 49  | ALL OF 37147-1506 | 467.9 | 2.0                    |
| 41       | ALL OF 50  | ALL OF 37147-1507 | 467.9 | 2.0                    |
| 42       | ALL OF 51  | ALL OF 37147-1508 | 467.9 | 2.0                    |
| 43       | ALL OF 52  | ALL OF 37147-1509 | 467.9 | 2.0                    |
| 44       | ALL OF 53  | ALL OF 37147-1510 | 467.9 | 2.0                    |
| 45       | ALL OF 54  | ALL OF 37147-1511 | 467.9 | 2.0                    |
| 46       | ALL OF 55  | ALL OF 37147-1512 | 467.9 | 2.0                    |
| 47       | ALL OF 56  | ALL OF 37147-1513 | 467.9 | 2.0                    |
| 48       | ALL OF 57  | ALL OF 37147-1514 | 467.9 | 2.0                    |
| 49       | ALL OF 58  | ALL OF 37147-1515 | 467.9 | 2.0                    |
| 50       | ALL OF 59  | ALL OF 37147-1516 | 467.9 | 2.0                    |
| 51       | ALL OF 60  | ALL OF 37147-1517 | 467.9 | 2.0                    |
| 52       | ALL OF 61  | ALL OF 37147-1518 | 467.9 | 2.0                    |
| 53       | ALL OF 62  | ALL OF 37147-1519 | 467.9 | 2.0                    |
| 54       | ALL OF 63  | ALL OF 37147-1520 | 467.9 | 2.0                    |
| 55       | ALL OF 64  | ALL OF 37147-1521 | 467.9 | 2.0                    |
| 56       | ALL OF 65  | ALL OF 37147-1522 | 467.9 | 2.0                    |
| 57       | ALL OF 66  | ALL OF 37147-1523 | 467.9 | 2.0                    |
| 58       | ALL OF 67  | ALL OF 37147-1524 | 467.9 | 2.0                    |
| 59       | ALL OF 68  | ALL OF 37147-1525 | 467.9 | 2.0                    |
| 60       | ALL OF 69  | ALL OF 37147-1526 | 467.9 | 2.0                    |
| 61       | ALL OF 70  | ALL OF 37147-1527 | 467.9 | 2.0                    |
| 62       | ALL OF 71  | ALL OF 37147-1528 | 467.9 | 2.0                    |
| 63       | ALL OF 72  | ALL OF 37147-1529 | 467.9 | 2.0                    |
| 64       | ALL OF 73  | ALL OF 37147-1530 | 467.9 | 2.0                    |
| 65       | ALL OF 74  | ALL OF 37147-1531 | 467.9 | 2.0                    |
| 66       | ALL OF 75  | ALL OF 37147-1532 | 467.9 | 2.0                    |
| 67       | ALL OF 76  | ALL OF 37147-1533 | 467.9 | 2.0                    |
| 68       | ALL OF 77  | ALL OF 37147-1534 | 467.9 | 2.0                    |
| 69       | ALL OF 78  | ALL OF 37147-1535 | 467.9 | 2.0                    |
| 70       | ALL OF 79  | ALL OF 37147-1536 | 467.9 | 2.0                    |
| 71       | ALL OF 80  | ALL OF 37147-1537 | 467.9 | 2.0                    |
| 72       | ALL OF 81  | ALL OF 37147-1538 | 467.9 | 2.0                    |
| 73       | ALL OF 82  | ALL OF 37147-1539 | 467.9 | 2.0                    |
| 74       | ALL OF 83  | ALL OF 37147-1540 | 467.9 | 2.0                    |
| 75       | ALL OF 84  | ALL OF 37147-1541 | 467.9 | 2.0                    |
| 76       | ALL OF 85  | ALL OF 37147-1542 | 467.9 | 2.0                    |
| 77       | ALL OF 86  | ALL OF 37147-1543 | 467.9 | 2.0                    |
| 78       | ALL OF 87  | ALL OF 37147-1544 | 467.9 | 2.0                    |
| 79       | ALL OF 88  | ALL OF 37147-1545 | 467.9 | 2.0                    |
| 80       | ALL OF 89  | ALL OF 37147-1546 | 467.9 | 2.0                    |
| 81       | ALL OF 90  | ALL OF 37147-1547 | 467.9 | 2.0                    |
| 82       | ALL OF 91  | ALL OF 37147-1548 | 467.9 | 2.0                    |
| 83       | ALL OF 92  | ALL OF 37147-1549 | 467.9 | 2.0                    |
| 84       | ALL OF 93  | ALL OF 37147-1550 | 467.9 | 2.0                    |
| 85       | ALL OF 94  | ALL OF 37147-1551 | 467.9 | 2.0                    |
| 86       | ALL OF 95  | ALL OF 37147-1552 | 467.9 | 2.0                    |
| 87       | ALL OF 96  | ALL OF 37147-1553 | 467.9 | 2.0                    |
| 88       | ALL OF 97  | ALL OF 37147-1554 | 467.9 | 2.0                    |
| 89       | ALL OF 98  | ALL OF 37147-1555 | 467.9 | 2.0                    |
| 90       | ALL OF 99  | ALL OF 37147-1556 | 467.9 | 2.0                    |
| 91       | ALL OF 100 | ALL OF 37147-1557 | 467.9 | 2.0                    |
| 92       | ALL OF 101 | ALL OF 37147-1558 | 467.9 | 2.0                    |
| 93       | ALL OF 102 | ALL OF 37147-1559 | 467.9 | 2.0                    |
| 94       | ALL OF 103 | ALL OF 37147-1560 | 467.9 | 2.0                    |
| 95       | ALL OF 104 | ALL OF 37147-1561 | 467.9 | 2.0                    |
| 96       | ALL OF 105 | ALL OF 37147-1562 | 467.9 | 2.0                    |
| 97       | ALL OF 106 | ALL OF 37147-1563 | 467.9 | 2.0                    |
| 98       | ALL OF 107 | ALL OF 37147-1564 | 467.9 | 2.0                    |
| 99       | ALL OF 108 | ALL OF 37147-1565 | 467.9 | 2.0                    |
| 100      | ALL OF 109 | ALL OF 37147-1566 | 467.9 | 2.0                    |
| 101      | ALL OF 110 | ALL OF 37147-1567 | 467.9 | 2.0                    |
| 102      | ALL OF 111 | ALL OF 37147-1568 | 467.9 | 2.0                    |
| 103      | ALL OF 112 | ALL OF 37147-1569 | 467.9 | 2.0                    |
| 104      | ALL OF 113 | ALL OF 37147-1570 | 467.9 | 2.0                    |
| 105      | ALL OF 114 | ALL OF 37147-1571 | 467.9 | 2.0                    |
| 106      | ALL OF 115 | ALL OF 37147-1572 | 467.9 | 2.0                    |
| 107      | ALL OF 116 | ALL OF 37147-1573 | 467.9 | 2.0                    |
| 108      | ALL OF 117 | ALL OF 37147-1574 | 467.9 | 2.0                    |
| 109      | ALL OF 118 | ALL OF 37147-1575 | 467.9 | 2.0                    |
| 110      | ALL OF 119 | ALL OF 37147-1576 | 467.9 | 2.0                    |
| 111      | ALL OF 120 | ALL OF 37147-1577 | 467.9 | 2.0                    |
| 112      | ALL OF 121 | ALL OF 37147-1578 | 467.9 | 2.0                    |
| 113      | ALL OF 122 | ALL OF 37147-1579 | 467.9 | 2.0                    |
| 114      | ALL OF 123 | ALL OF 37147-1580 | 467.9 | 2.0                    |
| 115      | ALL OF 124 | ALL OF 37147-1581 | 467.9 | 2.0                    |
| 116      | ALL OF 125 | ALL OF 37147-1582 | 467.9 | 2.0                    |
| 117      | ALL OF 126 | ALL OF 37147-1583 | 467.9 | 2.0                    |
| 118      | ALL OF 127 | ALL OF 37147-1584 | 467.9 | 2.0                    |
| 119      | ALL OF 128 | ALL OF 37147-1585 | 467.9 | 2.0                    |
| 120      | ALL OF 129 | ALL OF 37147-1586 | 467.9 | 2.0                    |
| 121      | ALL OF 130 | ALL OF 37147-1587 | 467.9 | 2.0                    |
| 122      | ALL OF 131 | ALL OF 37147-1588 | 467.9 | 2.0                    |
| 123      | ALL OF 132 | ALL OF 37147-1589 | 467.9 | 2.0                    |
| 124      | ALL OF 133 | ALL OF 37147-1590 | 467.9 | 2.0                    |
| 125      | ALL OF 134 | ALL OF 37147-1591 | 467.9 | 2.0                    |
| 126      | ALL OF 135 | ALL OF 37147-1592 | 467.9 | 2.0                    |
| 127      | ALL OF 136 | ALL OF 37147-1593 | 467.9 | 2.0                    |
| 128      | ALL OF 137 | ALL OF 37147-1594 | 467.9 | 2.0                    |
| 129      | ALL OF 138 | ALL OF 37147-1595 | 467.9 | 2.0                    |
| 130      | ALL OF 139 | ALL OF 37147-1596 | 467.9 | 2.0                    |
| 131      | ALL OF 140 | ALL OF 37147-1597 | 467.9 | 2.0                    |
| 132      | ALL OF 141 | ALL OF 37147-1598 | 467.9 | 2.0                    |
| 133      | ALL OF 142 | ALL OF 37147-1599 | 467.9 | 2.0                    |
| 134      | ALL OF 143 | ALL OF 37147-1600 | 467.9 | 2.0                    |
| 135      | ALL OF 144 | ALL OF 37147-1601 | 467.9 | 2.0                    |
| 136      | ALL OF 145 | ALL OF 37147-1602 | 467.9 | 2.0                    |
| 137      | ALL OF 146 | ALL OF 37147-1603 | 467.9 | 2.0                    |
| 138      | ALL OF 147 | ALL OF 37147-1604 | 467.9 | 2.0                    |
| 139      | ALL OF 148 | ALL OF 37147-1605 | 467.9 | 2.0                    |
| 140      | ALL OF 149 | ALL OF 37147-1606 | 467.9 | 2.0                    |
| 141      | ALL OF 150 | ALL OF 37147-1607 | 467.9 | 2.0                    |
| 142      | ALL OF 151 | ALL OF 37147-1608 | 467.9 | 2.0                    |
| 143      | ALL OF 152 | ALL OF 37147-1609 | 467.9 | 2.0                    |
| 144      | ALL OF 153 | ALL OF 37147-1610 | 467.9 | 2.0                    |
| 145      | ALL OF 154 | ALL OF 37147-1611 | 467.9 | 2.0                    |
| 146      | ALL OF 155 | ALL OF 37147-1612 | 467.9 | 2.0                    |
| 147      | ALL OF 156 | ALL OF 37147-1613 | 467.9 | 2.0                    |
| 148      | ALL OF 157 | ALL OF 37147-1614 | 467.9 | 2.0                    |
| 149      | ALL OF 158 | ALL OF 37147-1615 | 467.9 | 2.0                    |
| 150      | ALL OF 159 | ALL OF 37147-1616 | 467.9 | 2.0                    |
| 151      | ALL OF 160 | ALL OF 37147-1617 | 467.9 | 2.0                    |
| 152      | ALL OF 161 | ALL OF 37147-1618 | 467.9 | 2.0                    |
| 153      | ALL OF 162 | ALL OF 37147-1619 | 467.9 | 2.0                    |
| 154      | ALL OF 163 | ALL OF 37147-1620 | 467.9 | 2.0                    |
| 155      | ALL OF 164 | ALL OF 37147-1621 | 467.9 | 2.0                    |
| 156      | ALL OF 165 | ALL OF 37147-1622 | 467.9 | 2.0                    |
| 157      | ALL OF 166 | ALL OF 37147-1623 | 467.9 | 2.0                    |
| 158      | ALL OF 167 | ALL OF 37147-1624 | 467.9 | 2.0                    |
| 159      | ALL OF 168 | ALL OF 37147-1625 | 467.9 | 2.0                    |
| 160      | ALL OF 169 | ALL OF 37147-1626 | 467.9 | 2.0                    |
| 161      | ALL OF 170 | ALL OF 37147-1627 | 467.9 | 2.0                    |
| 162      | ALL OF 171 | ALL OF 37147-1628 | 467.9 | 2.0                    |
| 163      | ALL OF 172 | ALL OF 37147-1629 | 467.9 | 2.0                    |
| 164      | ALL OF 173 | ALL OF 37147-1630 | 467.9 | 2.0                    |
| 165      | ALL OF 174 | ALL OF 37147-1631 | 467.9 | 2.0                    |
| 166      | ALL OF 175 | ALL OF 37147-1632 | 467.9 | 2.0                    |
| 167      | ALL OF 176 | ALL OF 37147-1633 | 467.9 | 2.0                    |
| 168      | ALL OF 177 | ALL OF 37147-1634 | 467.9 | 2.0                    |
| 169      | ALL OF 178 | ALL OF 37147-1635 | 467.9 | 2.0                    |
| 170      | ALL OF 179 | ALL OF 37147-1636 | 467.9 | 2.0                    |
| 171      | ALL OF 180 | ALL OF 37147-1637 | 467.9 | 2.0                    |
| 172      | ALL OF 181 | ALL OF 37147-1638 | 467.9 | 2.0                    |
| 173      | ALL OF 182 | ALL OF 37147-1639 | 467.9 | 2.0                    |
| 174      | ALL OF 183 | ALL OF 37147-1640 | 467.9 | 2.0                    |
| 175      | ALL OF 184 | ALL OF 37147-1641 | 467.9 | 2.0                    |
| 176      | ALL OF 185 | ALL OF 37147-1642 | 467.9 | 2.0                    |
| 177      | ALL OF 186 | ALL OF 37147-1643 | 467.9 | 2.0                    |
| 178      | ALL OF 187 | ALL OF 37147-1644 | 467.9 | 2.0                    |
| 179      | ALL OF 188 | ALL OF 37147-1645 | 467.9 | 2.0                    |
| 180      | ALL OF 189 | ALL OF 37147-1646 | 467.9 | 2.0                    |
| 181      | ALL OF 190 | ALL OF 37147-1647 | 467.9 | 2.0                    |
| 182      | ALL OF 191 | ALL OF 37147-1648 | 467.9 | 2.0                    |
| 183      | ALL OF 192 | ALL OF 37147-1649 | 467.9 | 2.0                    |
| 184      | ALL OF 193 | ALL OF 37147-1650 | 467.9 | 2.0                    |
| 185      | ALL OF 194 | ALL OF 37147-1651 | 467.9 | 2.0                    |
| 186      | ALL OF 195 | ALL OF 37147-1652 | 467.9 | 2.0                    |
| 187      | ALL OF 196 | ALL OF 37147-1653 | 467.9 | 2.0                    |
| 188      | ALL OF 197 | ALL OF 37147-1654 | 467.9 | 2.0                    |
| 189      | ALL OF 198 | ALL OF 37147-1655 | 467.9 | 2.0                    |
| 190      | ALL OF 199 | ALL OF 37147-1656 | 467.9 | 2.0                    |
| 191      | ALL OF 200 | ALL OF 37147-1657 | 467.9 | 2.0                    |
| 192      | ALL OF 201 | ALL OF 37147-1658 | 467.9 | 2.0                    |
| 193      | ALL OF 202 | ALL OF 37147-1659 | 467.9 | 2.0                    |
| 194      | ALL OF 203 | ALL OF 37147-1660 | 467.9 | 2.0                    |
| 195      | ALL OF 204 | ALL OF 37147-1661 | 467.9 | 2.0                    |
| 196      | ALL OF 205 | ALL OF 37147-1662 | 467.9 | 2.0                    |
| 197      | ALL OF 206 | ALL OF 37147-1663 | 467.9 | 2.0                    |
| 198      | ALL OF 207 | ALL OF 37147-1664 | 467.9 | 2.0                    |
| 199      | ALL OF 208 | ALL OF 37147-1665 | 467.9 | 2.0                    |
| 200      | ALL OF 209 | ALL OF 37147-1666 | 467.9 | 2.0                    |
| 201      | ALL OF 210 | ALL OF 37147-1667 | 467.9 | 2.0                    |
| 202      | ALL OF 211 | ALL OF 37147-1668 | 467.9 | 2.0                    |
| 203      | ALL OF 212 | ALL OF 37147-1669 | 467.9 | 2.0                    |
|          |            |                   |       |                        |